





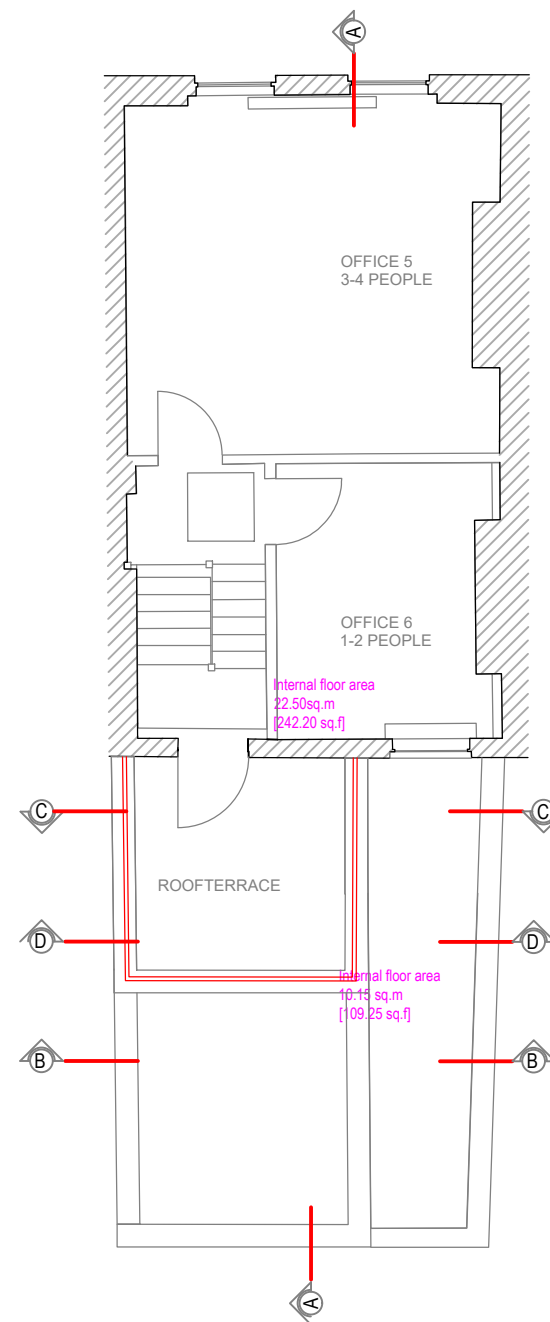

SECOND FLOOR
Scale 1:100 @ A3

 

THIRD FLOOR
Scale 1:100 @ A3



-  Existing walls
-  Existing stud walls
-  Approved Extension
Ref 2018/5255P
-  Proposed Extension

Rev	Desc	By	Date	Ch
REVISIONS				

arkluta

15 Ashfield Road
London
W3 7JE

Tel (+ 44) 0208 743 5600
Mob (+ 44) 077 69811452
E-mail: arkluta@hotmail.co.uk

Project:
9 ST. CROSS STREET
LONDON EC1N 8UB

Client :
Title:

PROPOSED
FLOOR PLANS

Scale:
1:100@A3

Date:
Maj 2024

Drawing No:
24-CS-05

Drawn by:
GME

Checked by:
LV

Rev.