




# DEMOLITION

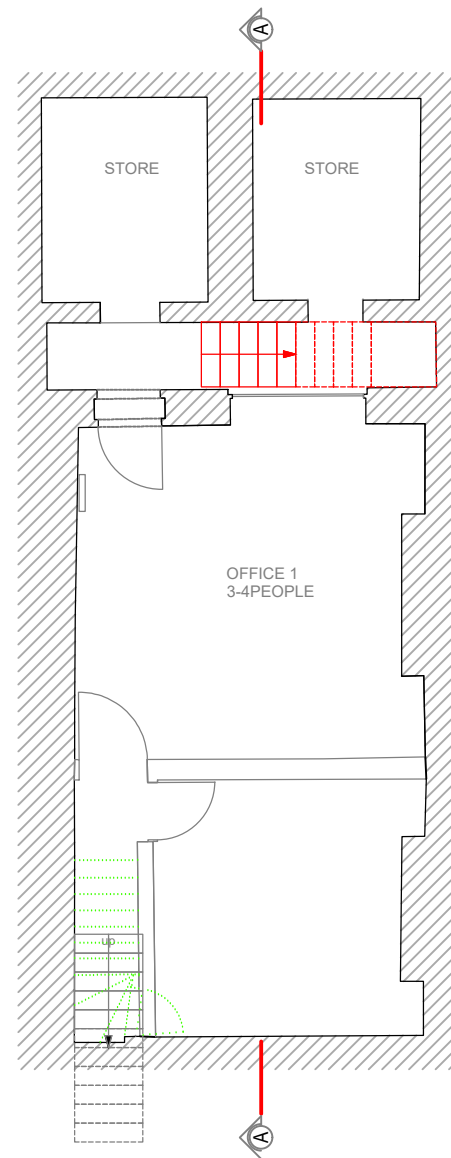


**BASEMENT FLOOR**  
Scale 1:100 @ A3

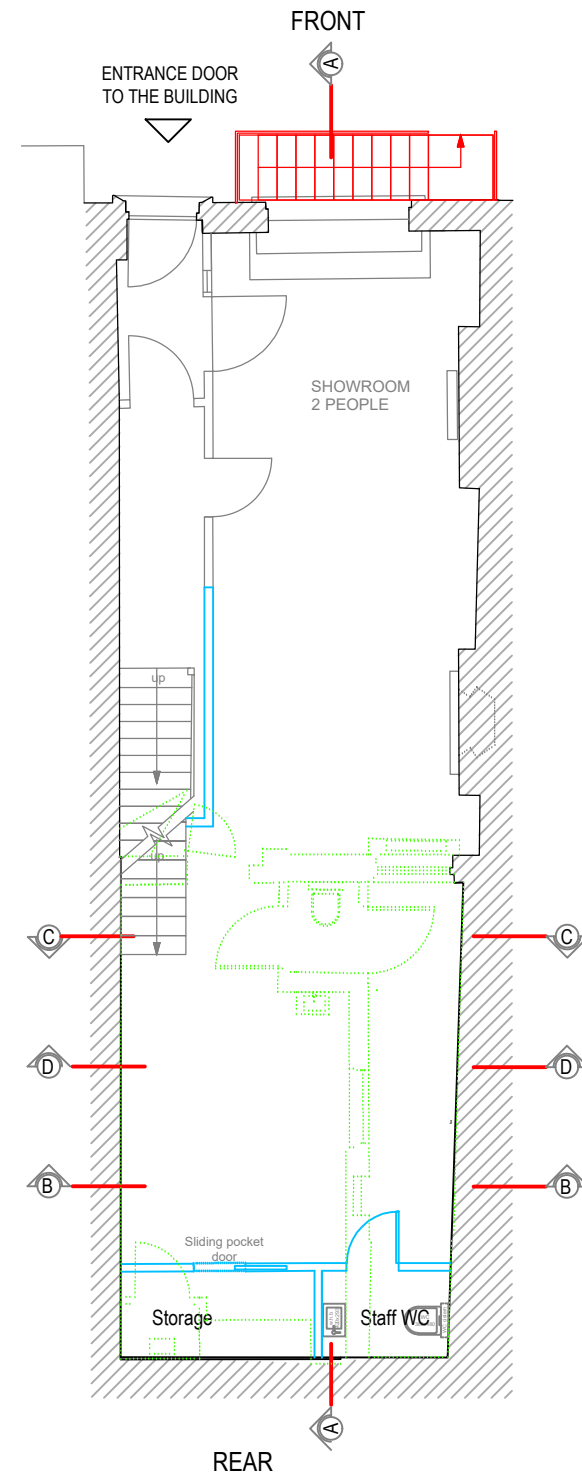

**GROUND FLOOR**  
Scale 1:100 @ A3

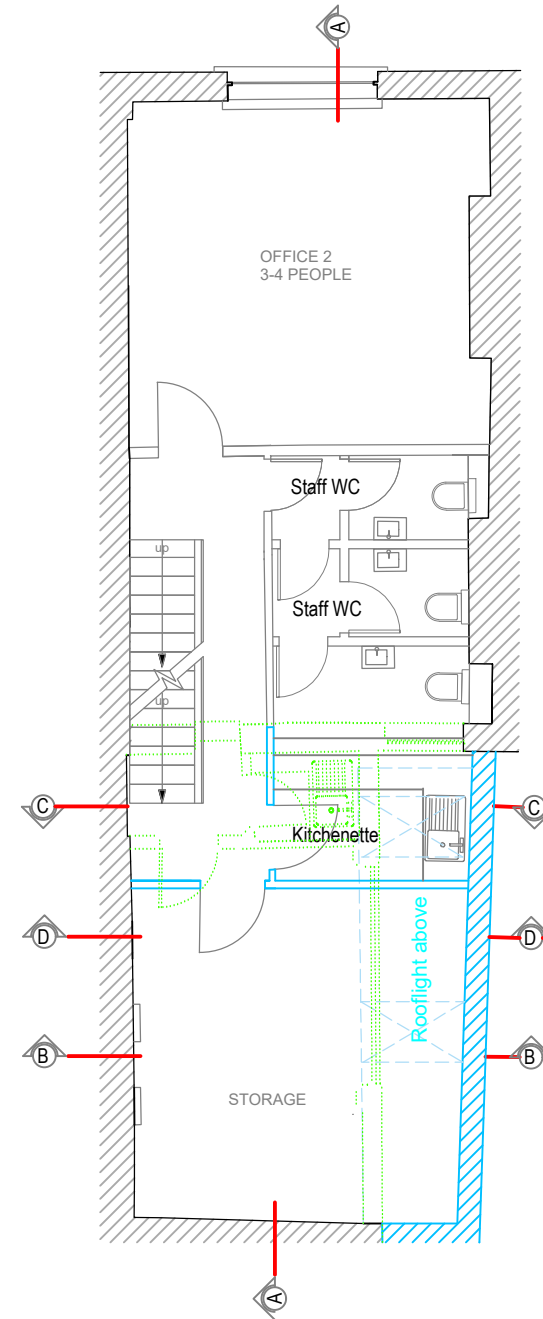

**FIRST FLOOR**  
Scale 1:100 @ A3

 

- Existing walls
- Existing stud walls
- Demolitions
- Approved Extension  
Ref 2018/5255P
- Proposed Extension

| Rev       | Desc | By | Date | Ch |
|-----------|------|----|------|----|
| REVISIONS |      |    |      |    |

arkluta

15 Ashfield Road  
London  
W3 7JE

Tel ( + 44) 0208 743 5600  
Mob (+ 44) 077 69811452  
E-mail: arkluta@hotmail.co.uk

Project:  
9 ST. CROSS STREET  
LONDON EC1N 8UB

Client :  
Title:

**PROPOSED DEMOLITION  
FLOOR PLANS**

|                         |                   |
|-------------------------|-------------------|
| Scale:<br>1:100@A3      | Drawn by:<br>GME  |
| Date:<br>Maj 2024       | Checked by:<br>LV |
| Drawing No:<br>24-CS-09 | Rev:<br>.         |