




# DEMOLITION



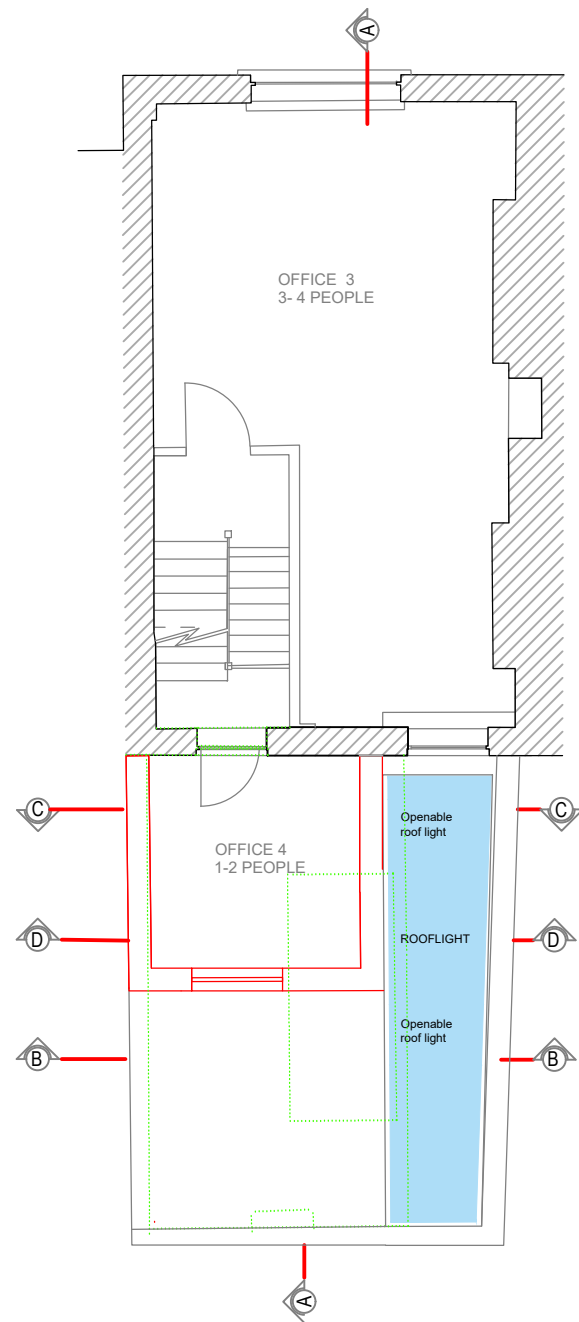

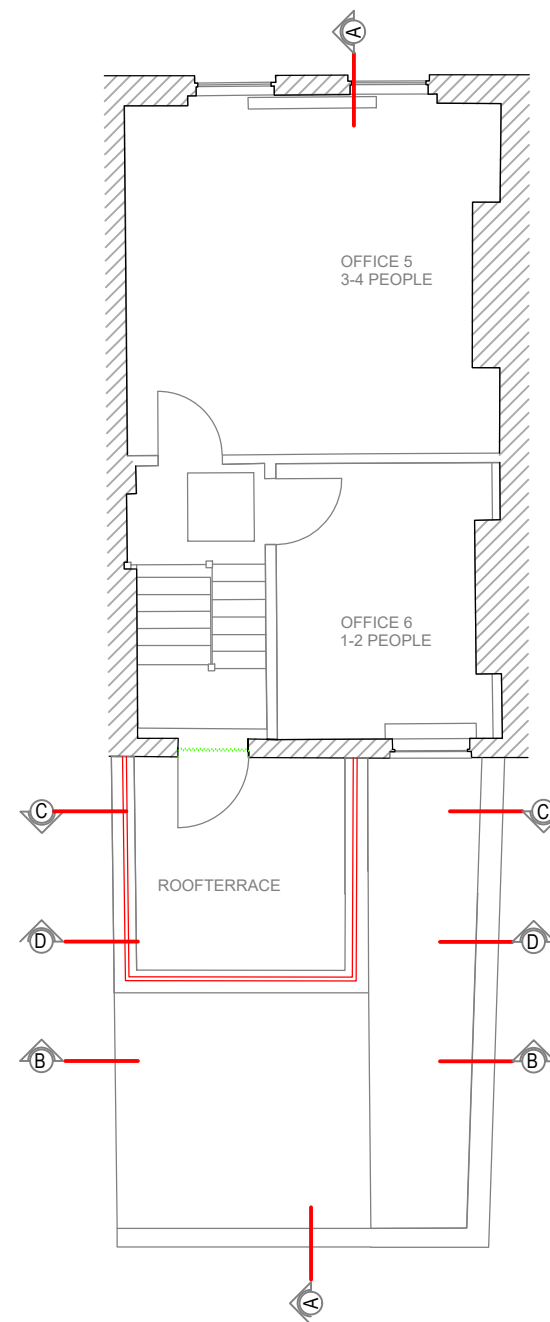


**SECOND FLOOR**  
Scale 1:100 @ A3

 

**THIRD FLOOR**  
Scale 1:100 @ A3



-  Existing walls
-  Existing stud walls
-  Demolitions
-  Approved Extension  
Ref 2018/5255P
-  Proposed Extension

Rev	Desc	By	Date	Ch
REVISIONS				

**arkluta**

15 Ashfield Road  
London  
W3 7JE

Tel (+ 44) 0208 743 5600  
Mob (+ 44) 077 69811452

E-mail: arkluta@hotmail.co.uk

Project:  
9 ST. CROSS STREET  
LONDON EC1N 8UB

Client :  
Title:

**PROPOSED DEMOLITION  
FLOOR PLANS**

Scale: 1:100@A3	Drawn by: GME
Date: Maj 2024	Checked by: LV
Drawing No: 24-CS-10	Rev. .