




SOUTH WEST ELEVATION



SOUTH WEST ELEVATION
THROUGH LIGHT WELL

EXISTING ELEVATIONS

47 HEATH STREET, LONDON,
NW3 6UA

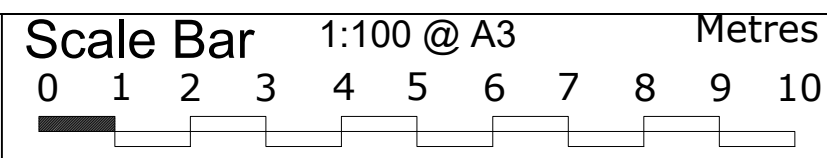

THE GILLETT MACLEOD PARTNERSHIP
Chartered Architects & Town Planning Consultants
1 High Road Old Eastcote Pinner Middlesex HA5 2EW tel. 0208 868 1333

Drg. No. 22/3493/07
Scale 1:100@A3
Date 21/02/22
Drawn by AK

REVISIONS