



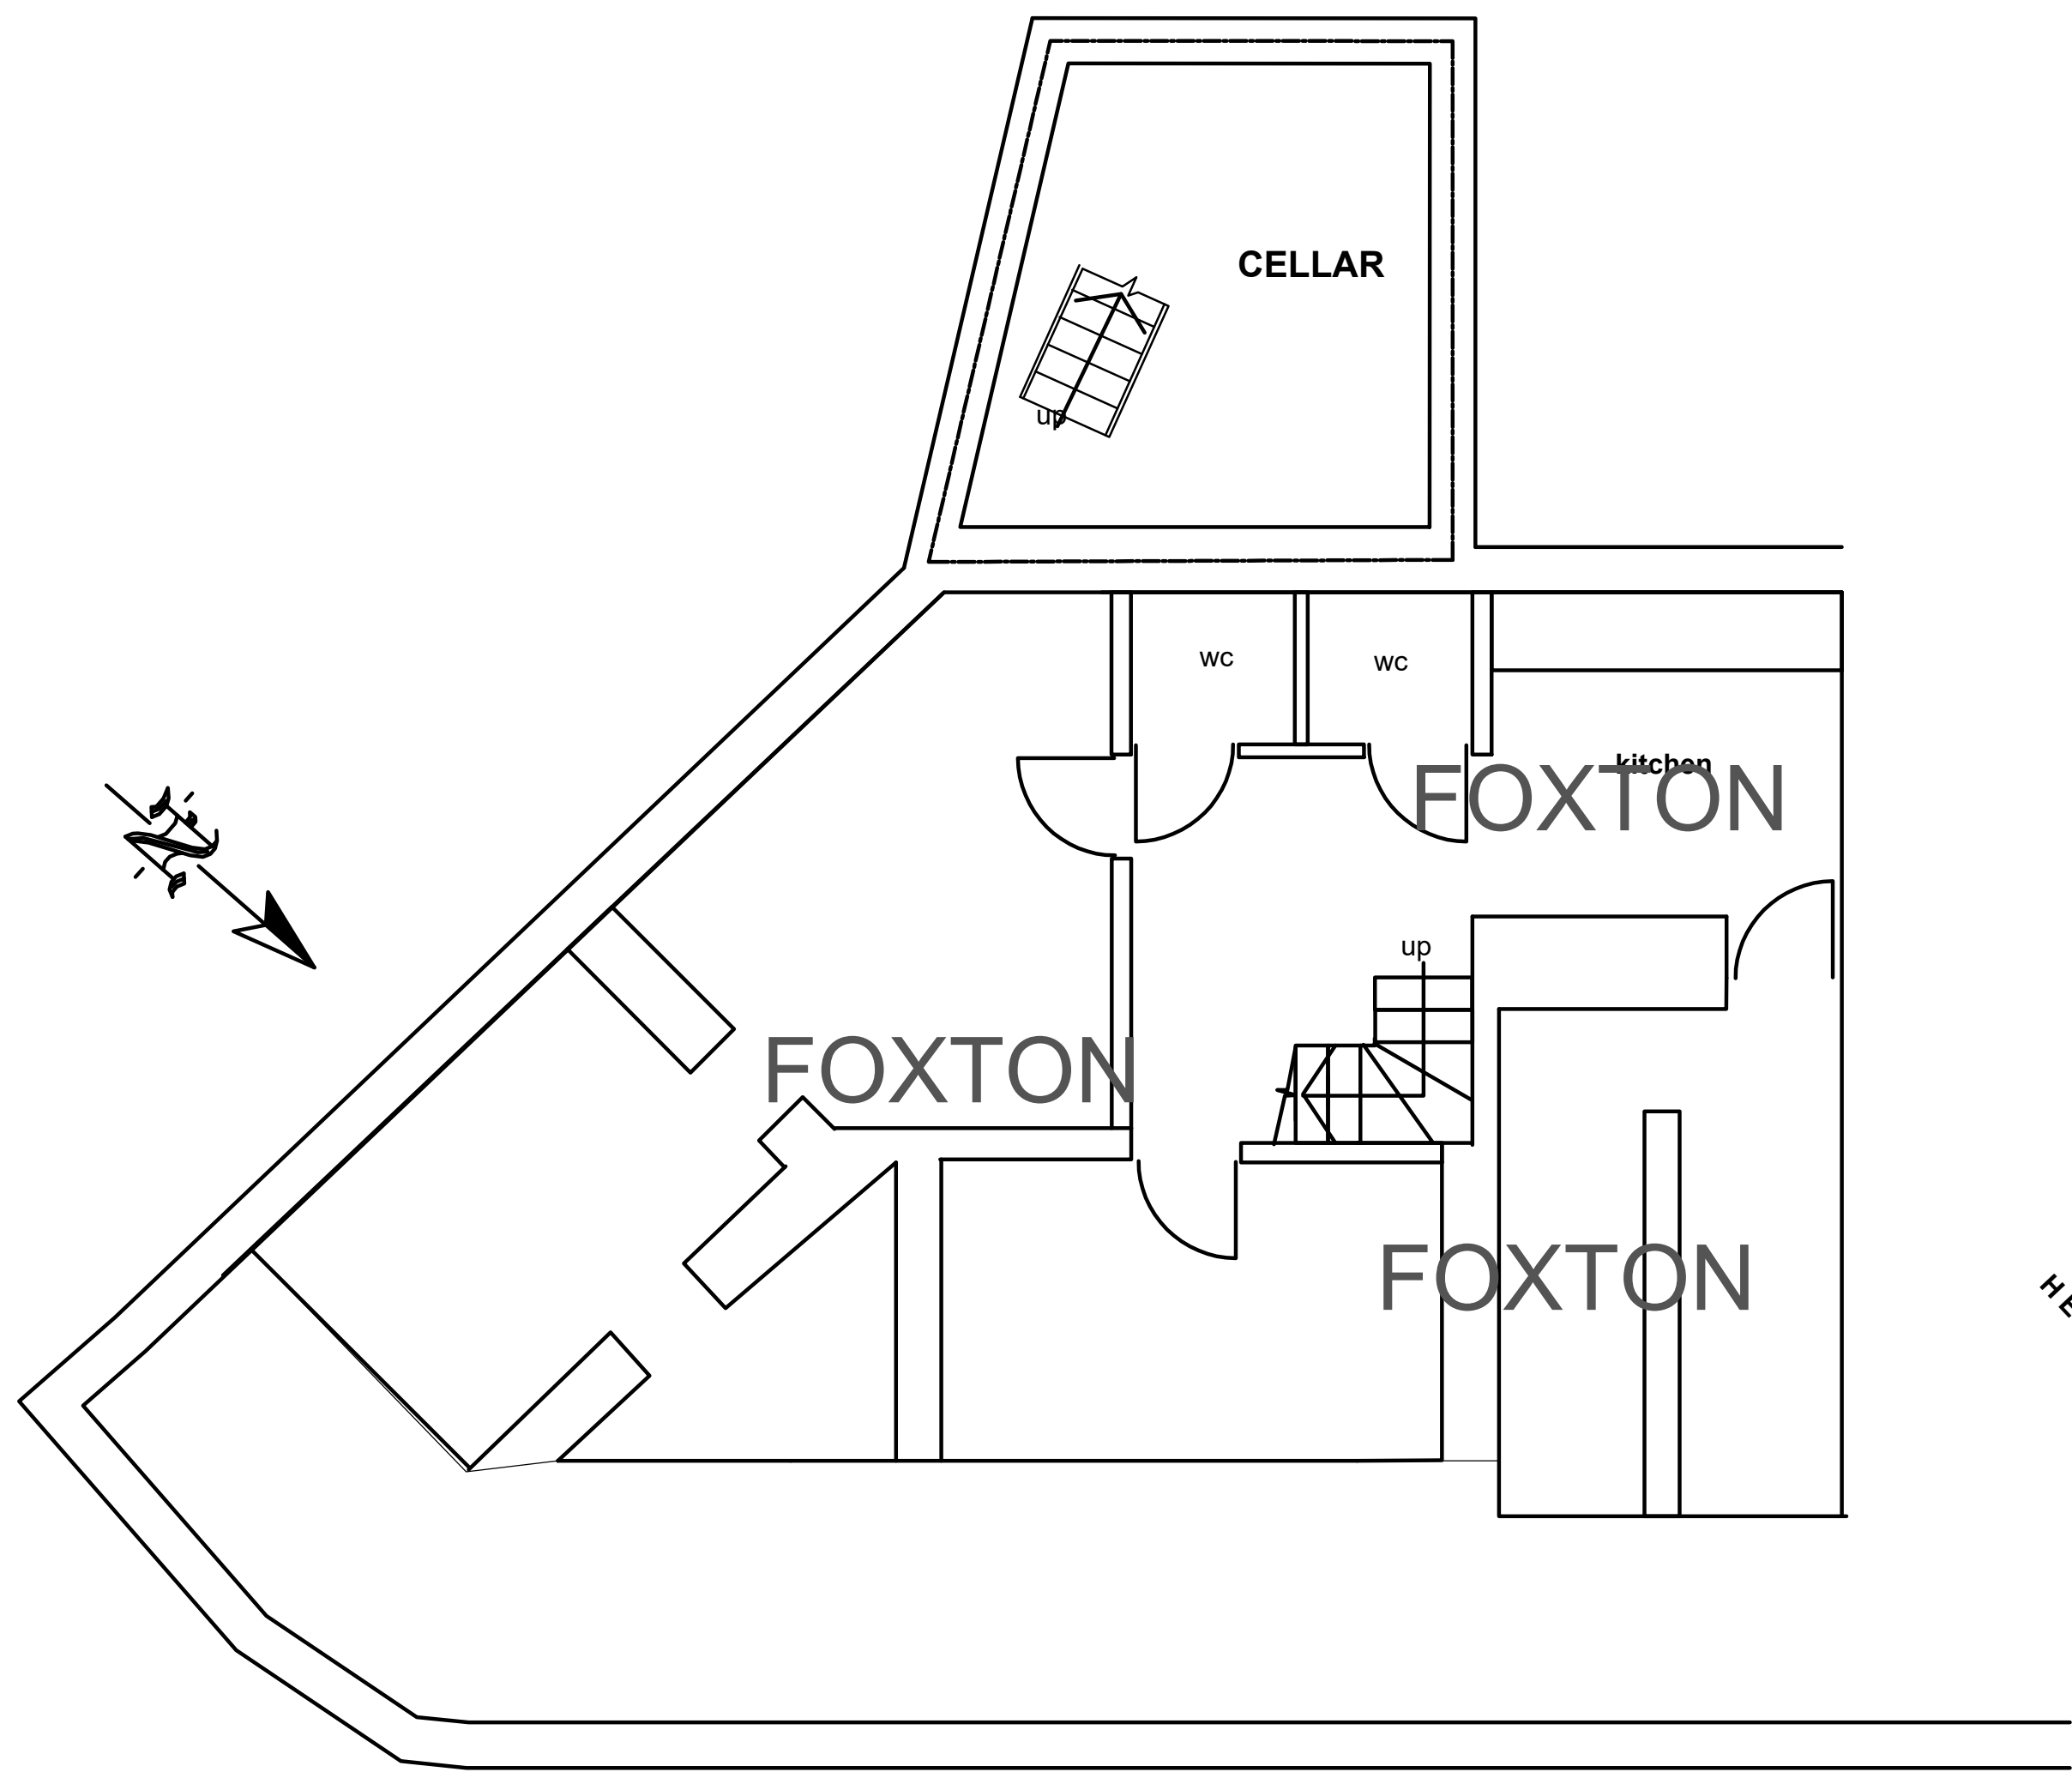


BASEMENT FLOOR PLAN

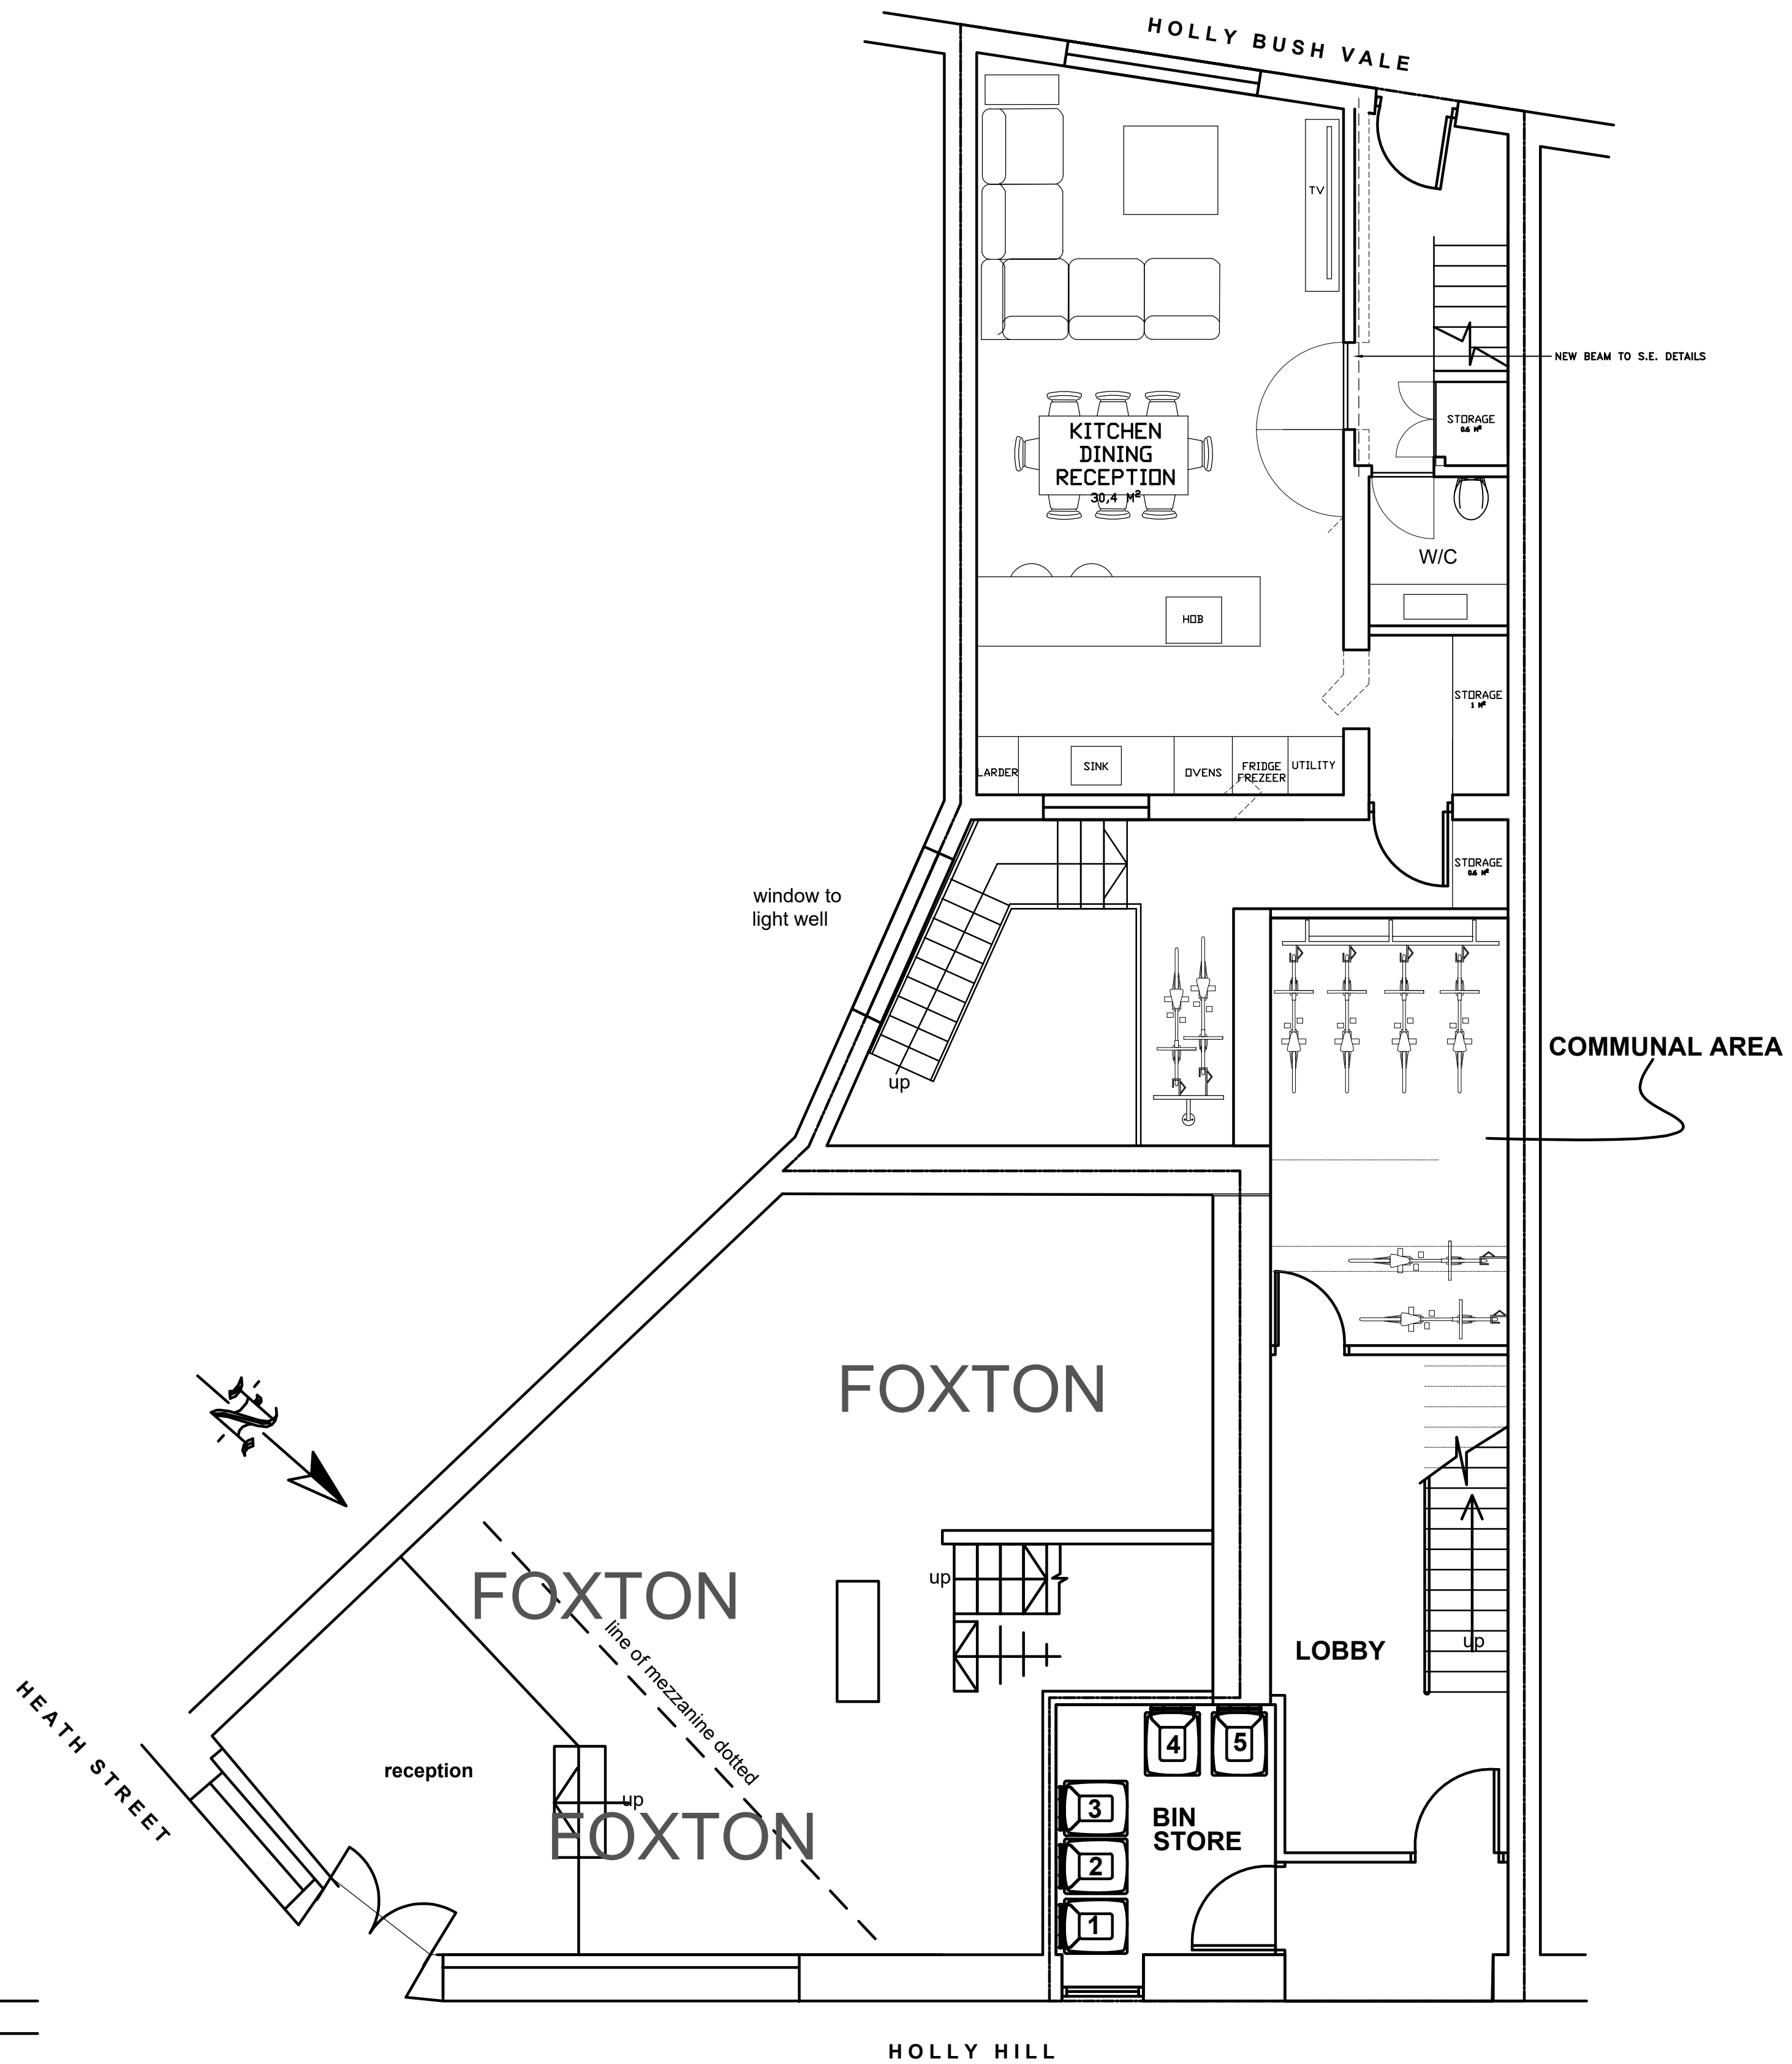

GROUND FLOOR PLAN

NOTES:

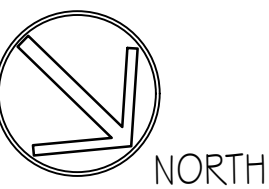

DATE	REVISIONS	REV
------	-----------	-----

THIS DRAWING IS THE COPYRIGHT OF THE ARCHITECT AND SHOULD NOT BE REPRODUCED WITHOUT WRITTEN CONSENT.

PROJECT
47 HEATH STREET
LONDON
NW3 6UA

DRAWING
PROPOSED
BASEMENT AND
GROUND FLOOR PLANS

DATE MAY 24	StudioEc ARCHITECTS 11 HAWTHORNDENE CLOSE BROMLEY BR2 7DT e-mail: egle@studio-ec.co.uk	
DELT. EC		
COMPUTER 1228		
SCALE 1:50	DWG. No. 11228 • 100	REV. No. 1