



SCALE BAR 1:20 0m 0.5m 1m 2m

rev: **B** date: 25/03/24 notes:
 project **3 Camden Square**
 drawing Existing Ground Floor Plan
 scale & size 1:20@A1
 date 20.02.24 drawn by RH checked by PB
500010 B Status **PLANNING**
BAYNESANDMITCHELLARCHITECTS
 FOURTH FLOOR
 27 POLAND STREET
 LONDON W1F 8QW
 020 7734 0538
 info@baynesandmitchell.co.uk
 www.baynesandmitchell.co.uk

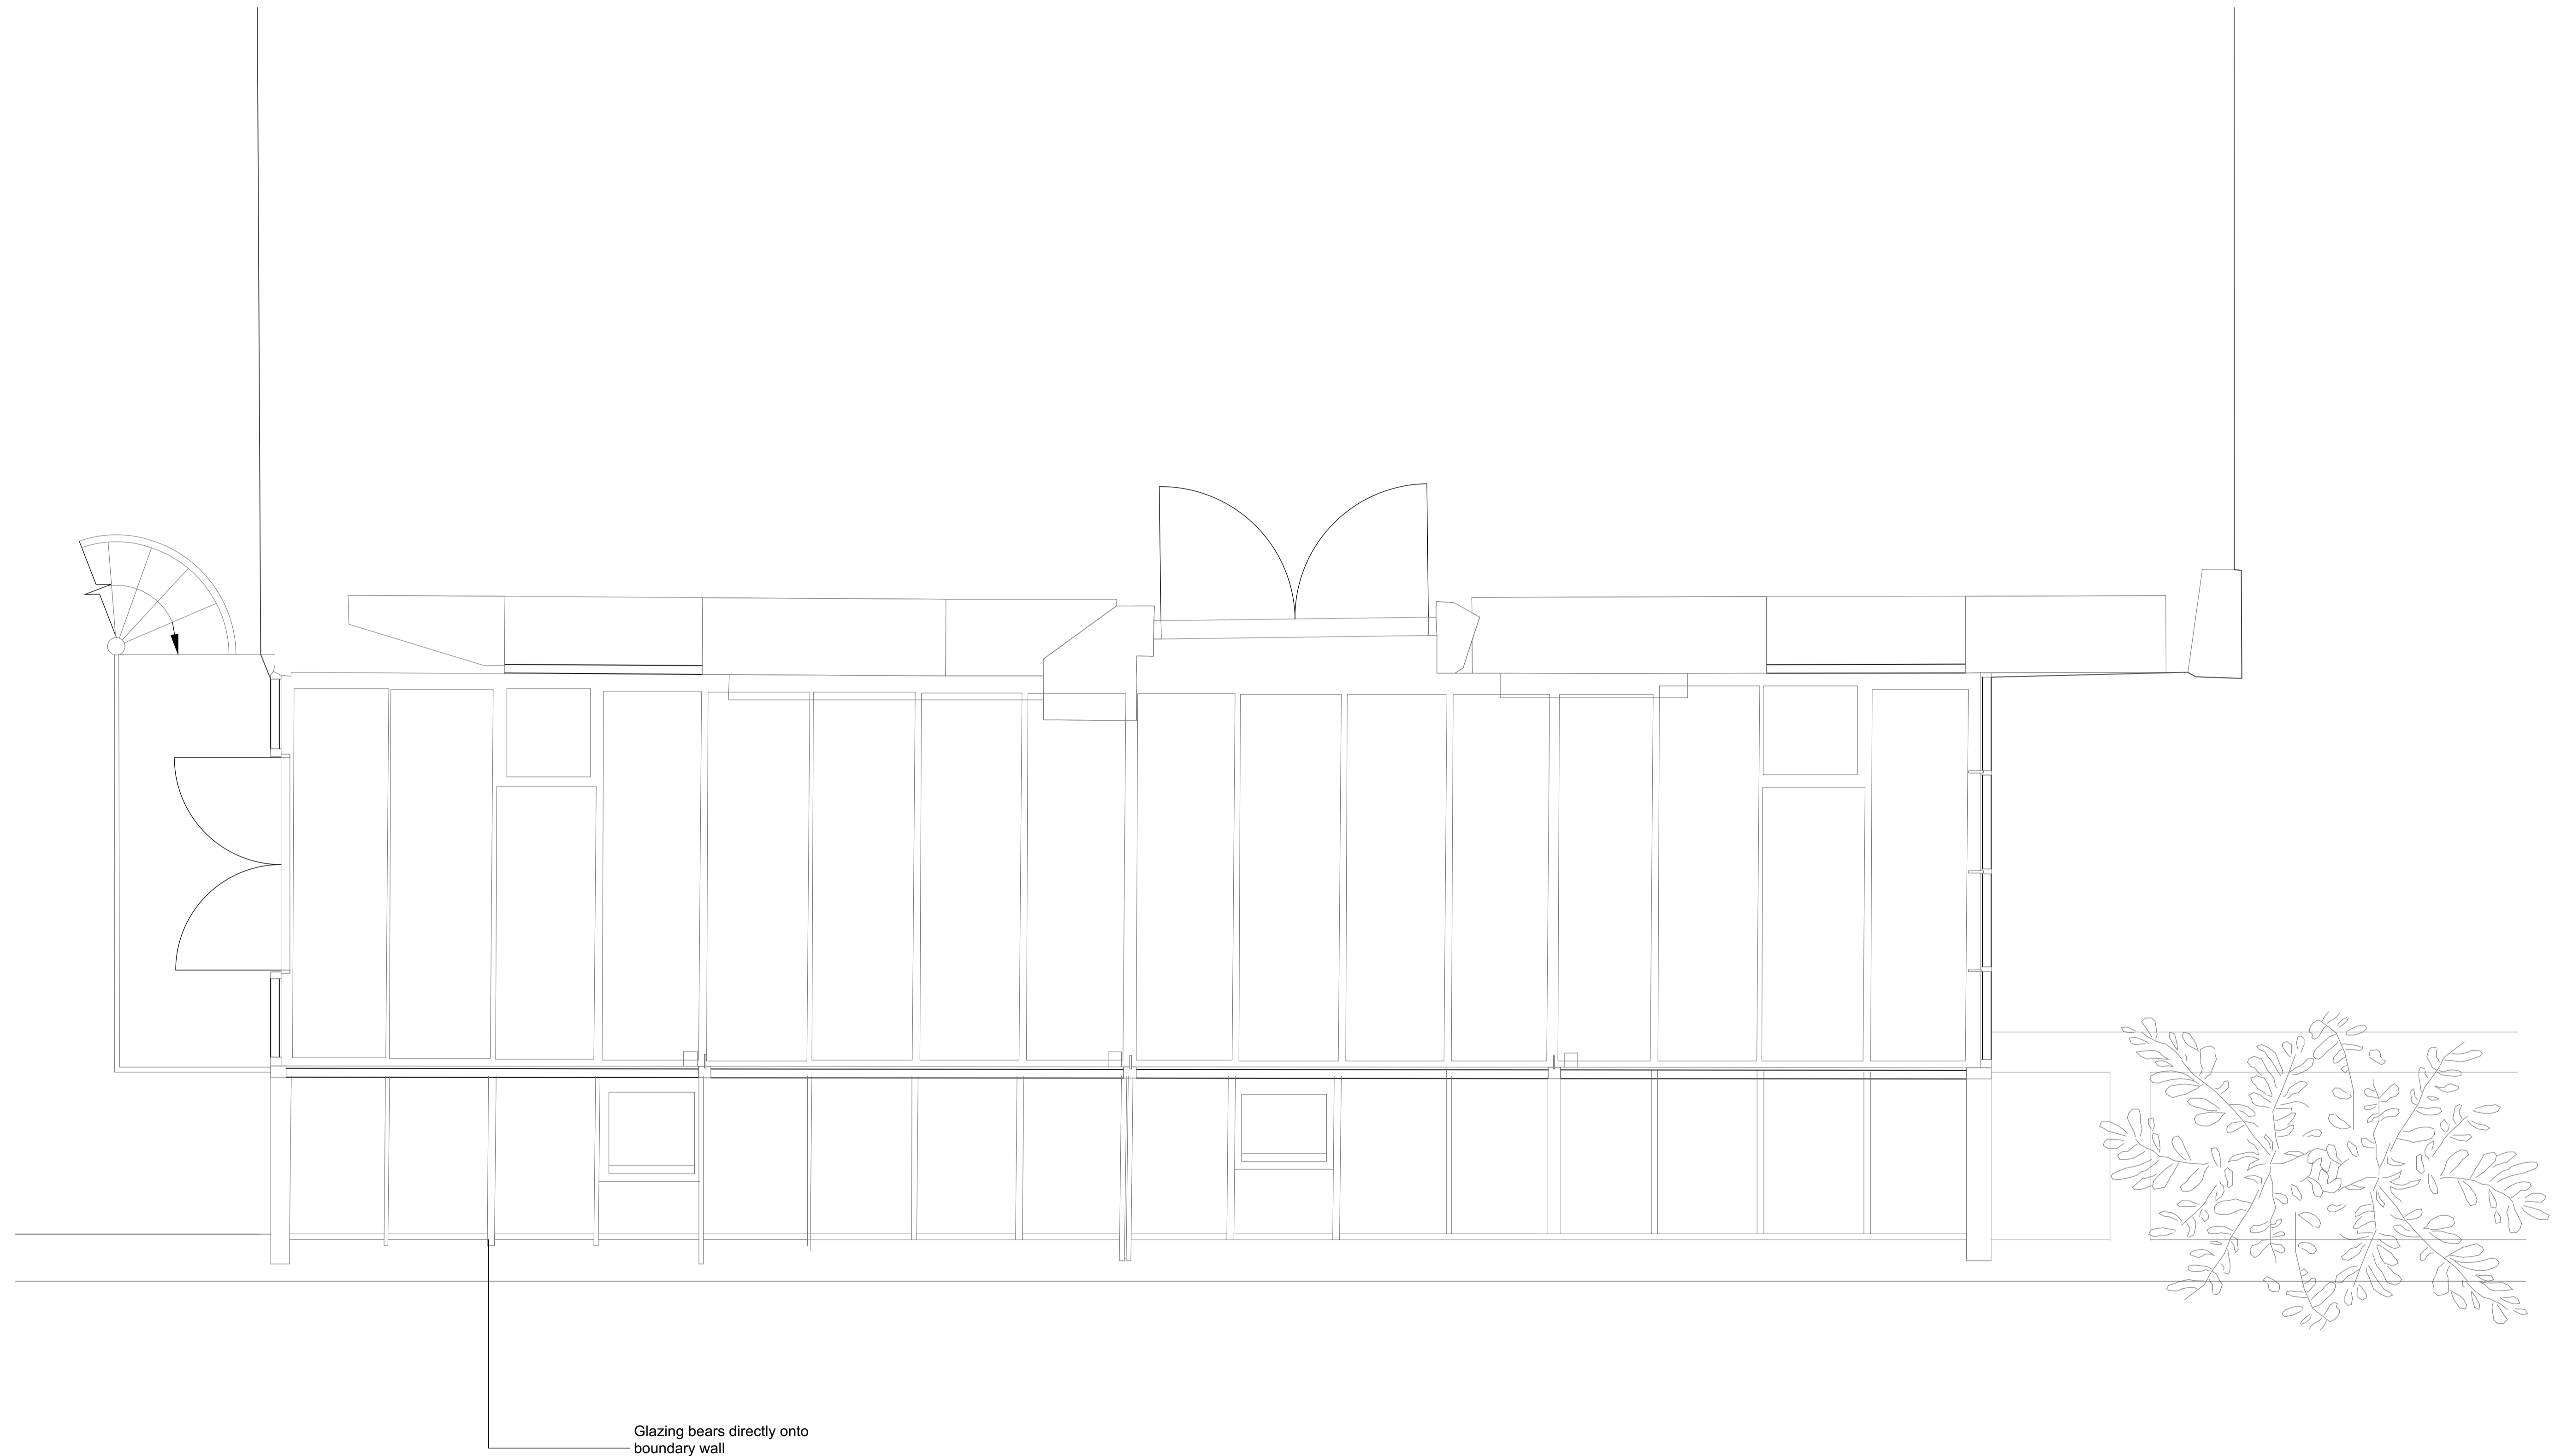

Glazing bears directly onto
boundary wall

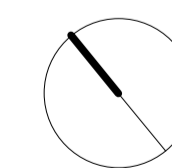

SCALE BAR 1:25 0m 0.5m 1m 1.5m 2m 2.5m

rev: **B** date: 25/03/24 notes:

project **3 Camden Square**
drawing Existing Roof Plan
scale & size 1:25@A1
date 20.02.24



drawn by RH checked by PB

500013 B Status **PLANNING**

BAYNESANDMITCHELLARCHITECTS

FOURTH FLOOR
27 POLAND STREET
LONDON W1F 8QW
020 7734 0538
info@baynesandmitchell.co.uk
www.baynesandmitchell.co.uk

Baynes and Mitchell Architects Ltd. Company Registration Number 6884991 (England & Wales)

 
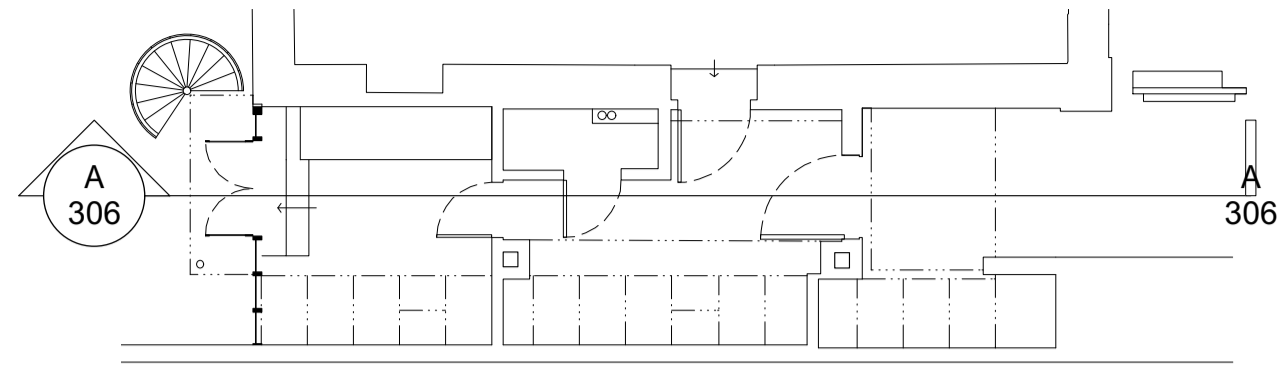


rev: **A** date: 25/03/24 notes:


project **3 Camden Square** FOURTH FLOOR
drawing Existing Section A 27 POLAND STREET
scale & size 1:20@A1 LONDON W1F 8QW
date 20.02.24 drawn by RH checked by PB 020 7734 0538
info@baynesandmitchell.co.uk
500 306 A Status **PLANNING** www.baynesandmitchell.co.uk

BAYNESANDMITCHELLARCHITECTS

Baynes and Mitchell Architects Ltd. Company Registration Number 6884991 (England & Wales)

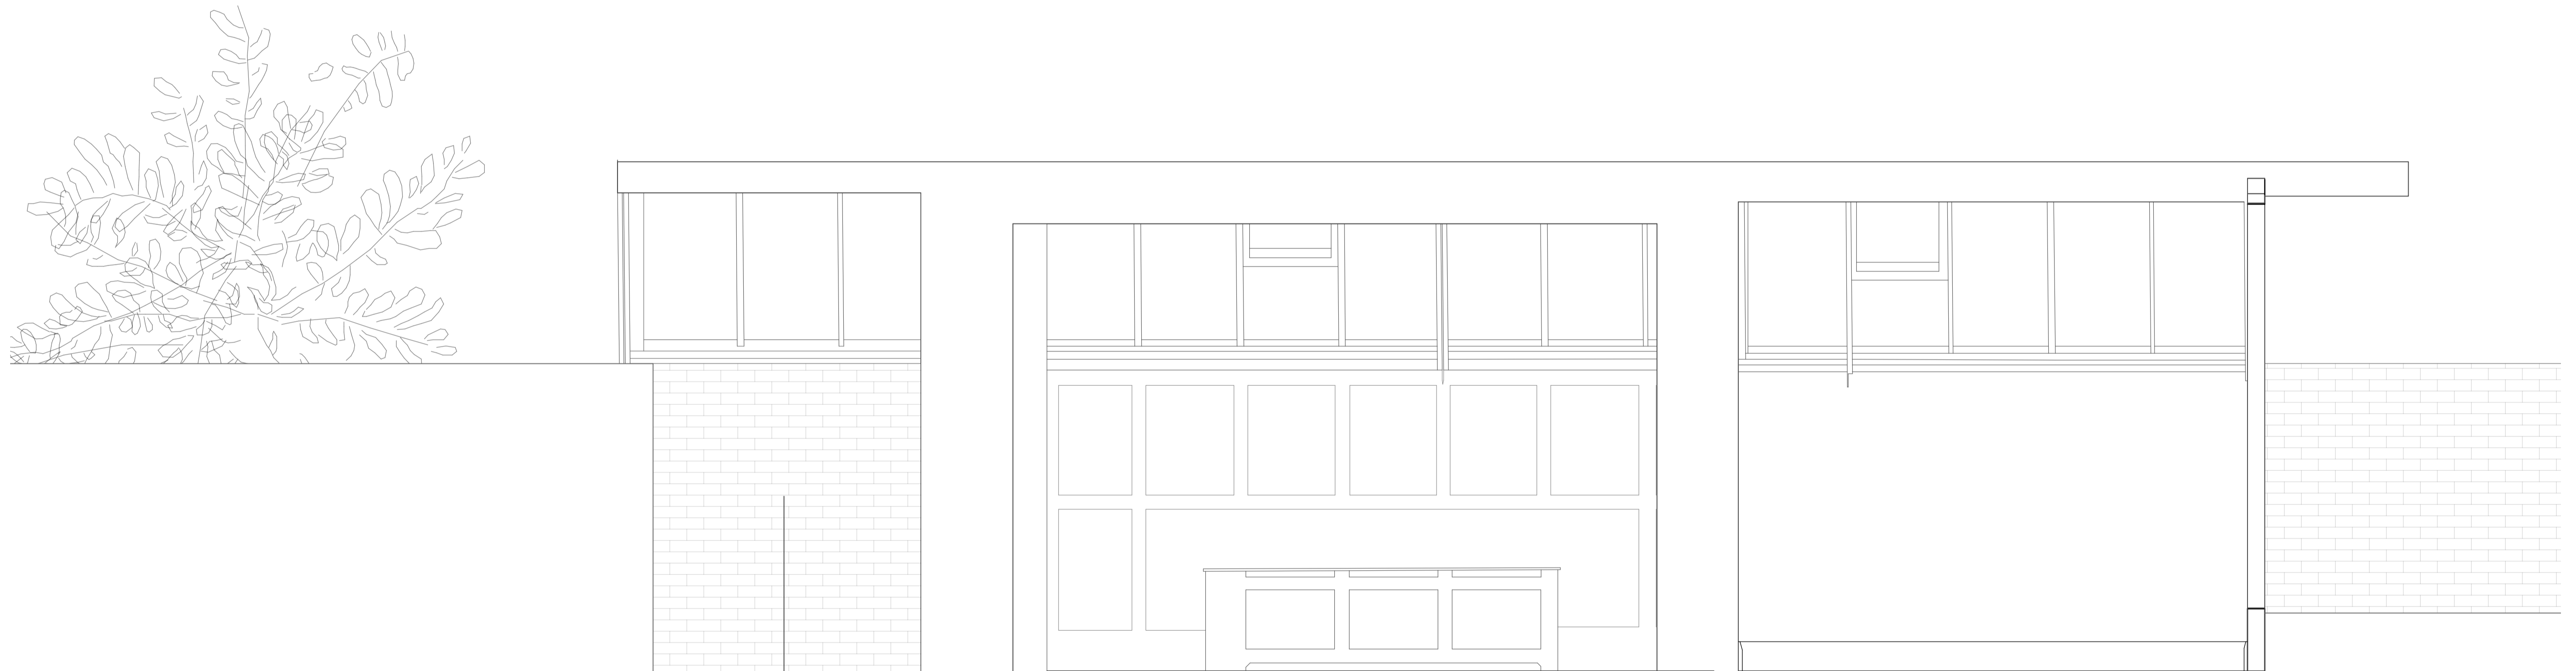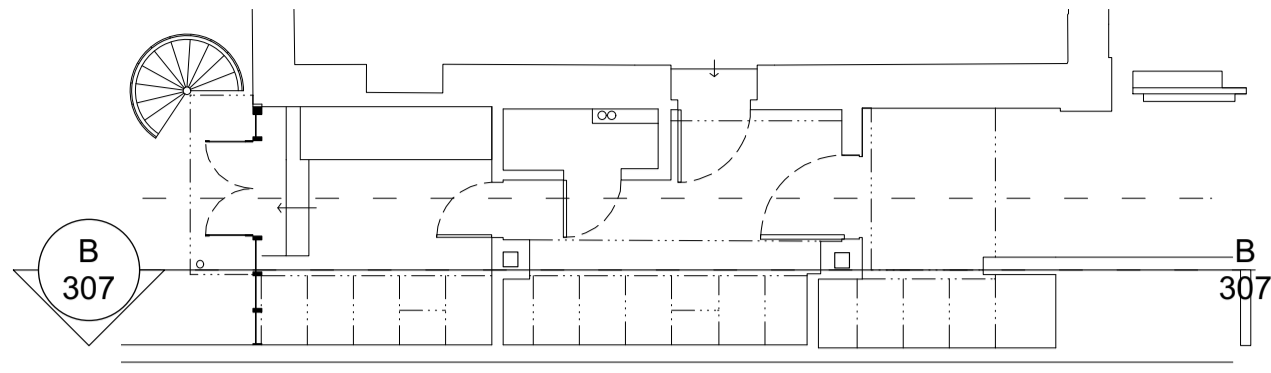

Existing bin store within planter wall

 

rev: **A** date: 25/03/24 notes:

project **3 Camden Square** FOURTH FLOOR
drawing Existing Section B 27 POLAND STREET
scale & size 1:20@A1 LONDON W1F 8QW
date 20.02.24 drawn by RH checked by PB 020 7734 0538
info@baynesandmitchell.co.uk
www.baynesandmitchell.co.uk

500 307 A Status **PLANNING**

BAYNESANDMITCHELLARCHITECTS

Baynes and Mitchell Architects Ltd. Company Registration Number 6884991 (England & Wales)