





Location Plan
Scale 1:1250

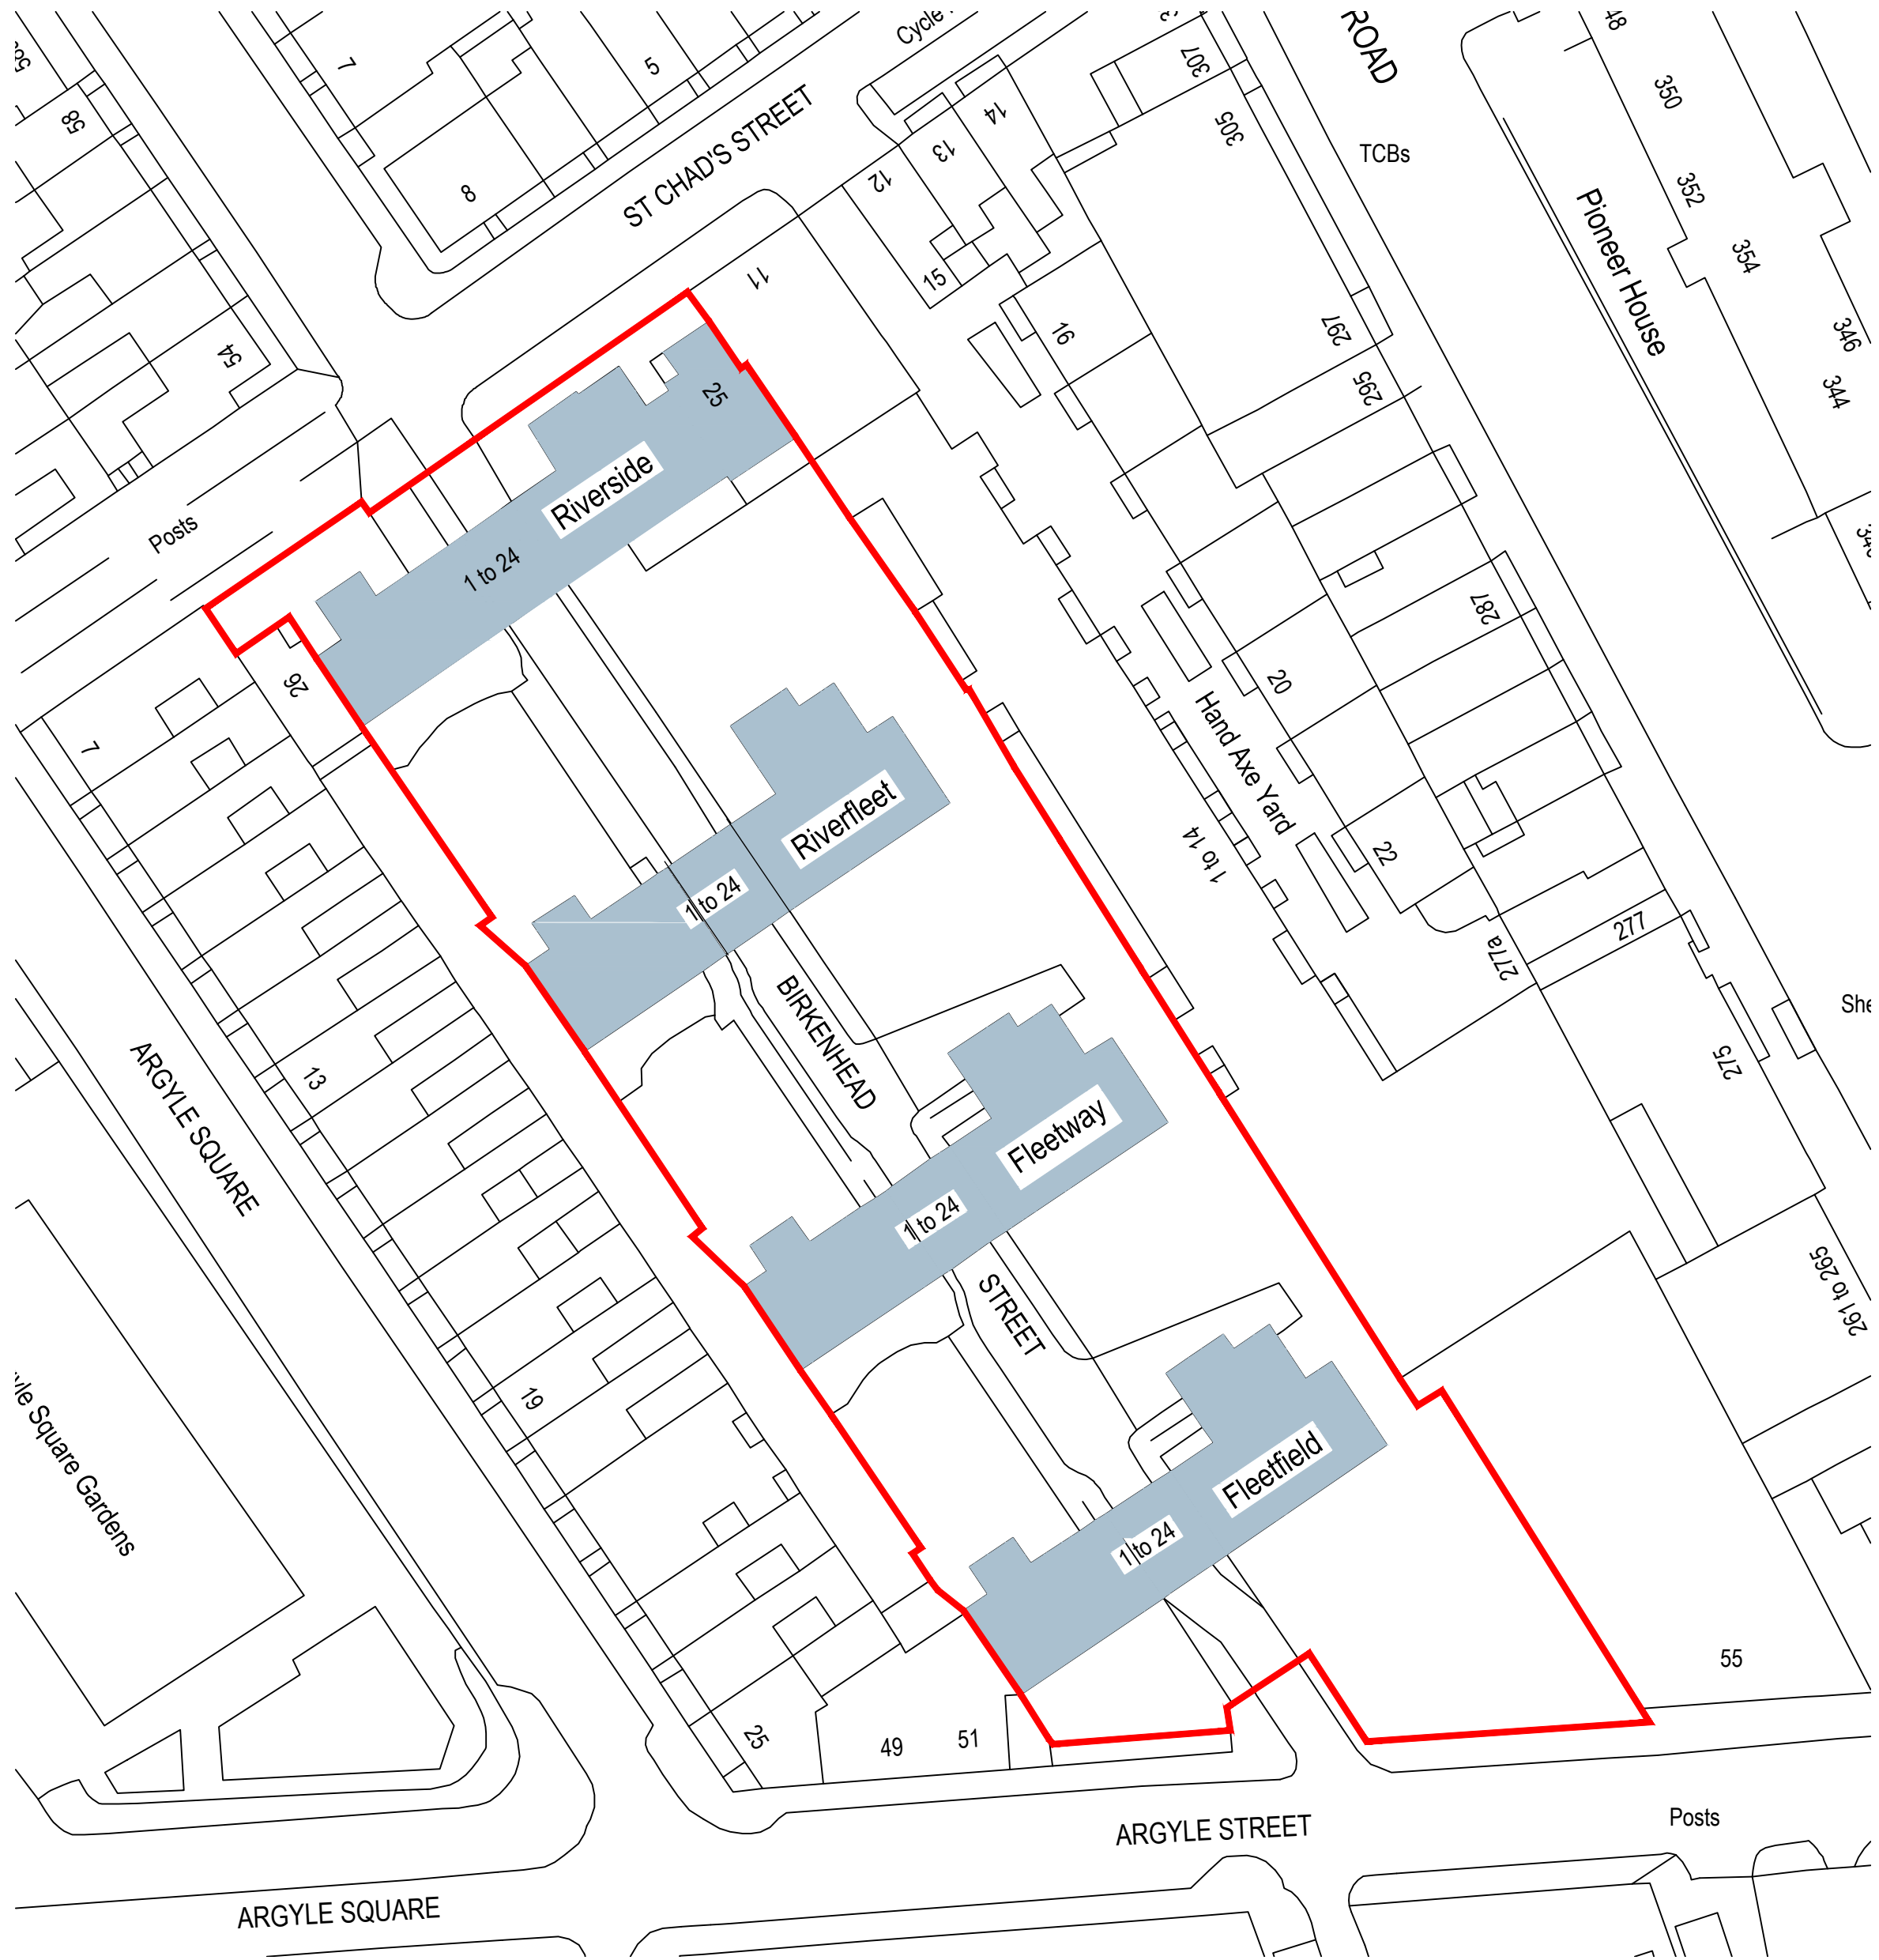

Site Plan
Scale 1:500

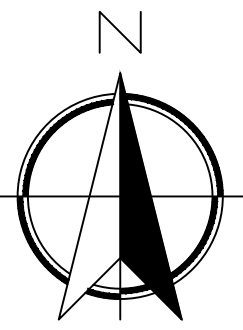

- General Notes:
1. Scale from these drawings ONLY for Planning purposes
 2. Dimensions to be checked on site
 3. All works to comply with the current Building Regulations
 4. All works may be subject to revision
 5. All drawings are the copyright of Capital PCC
 6. This drawing may not be copied without prior permission

Rev:	By:	Date:	Revision Notes:
P1	JB	03/05/24	For Planning
P2	SR	24/05/24	For Planning

Capital

Architecture | Surveying | Engineering | Project Management

Solar House, 915 High Road London, N12 8QJ
T: 0203 327 7700 W: capitalpcc.co.uk E: info@capitalpcc.co.uk

RICS the mark of property professionalism worldwide
RIBA Chartered Practice

Client:
London Borough of Camden

Project:
BIRKENHEAD ESTATE
Camden, London WC1H 8BL.

Scale:	Date:	Drawn:	Checked:
(Varies)	April 2024	MV / JB	JA

Drawing Title:
Location & Site Plans

Drawing No:	Revision
1172-LBC-BKH-AL-0-100	P2