PRIVATE, NO ACCESS	STORE		
FIRE EXIT/ MAIN ENTRANCE			
	HAIRCUT CHAIRS		


RED LINE DENOTES LICENSABLE AREA



CO2 EXTINGUISHER

GROUND FLOOR PLAN

DESIGN:	ADDRESS	S.P:
STAGED PLAN: LICENSING ACT 2003 PLANS	AIX HAIR, 62 PARKWAY, LONDON, NW1 7AH	SCALE 1:100
CLIENT: AIX HAIR	USE FIGURED DIMENSIONS AT ALL TIMES. REFER ANY ENQUIRES TO BUILDING CONTRACTOR. ALL DIMENSIONS TO BE VERIFIED ON SITE PRIOR TO CONSTRUCTION. ALL WORK TO COMPLY WITH LOCAL AUTHORITY REGULATIONS.	DWG NO: AR-001

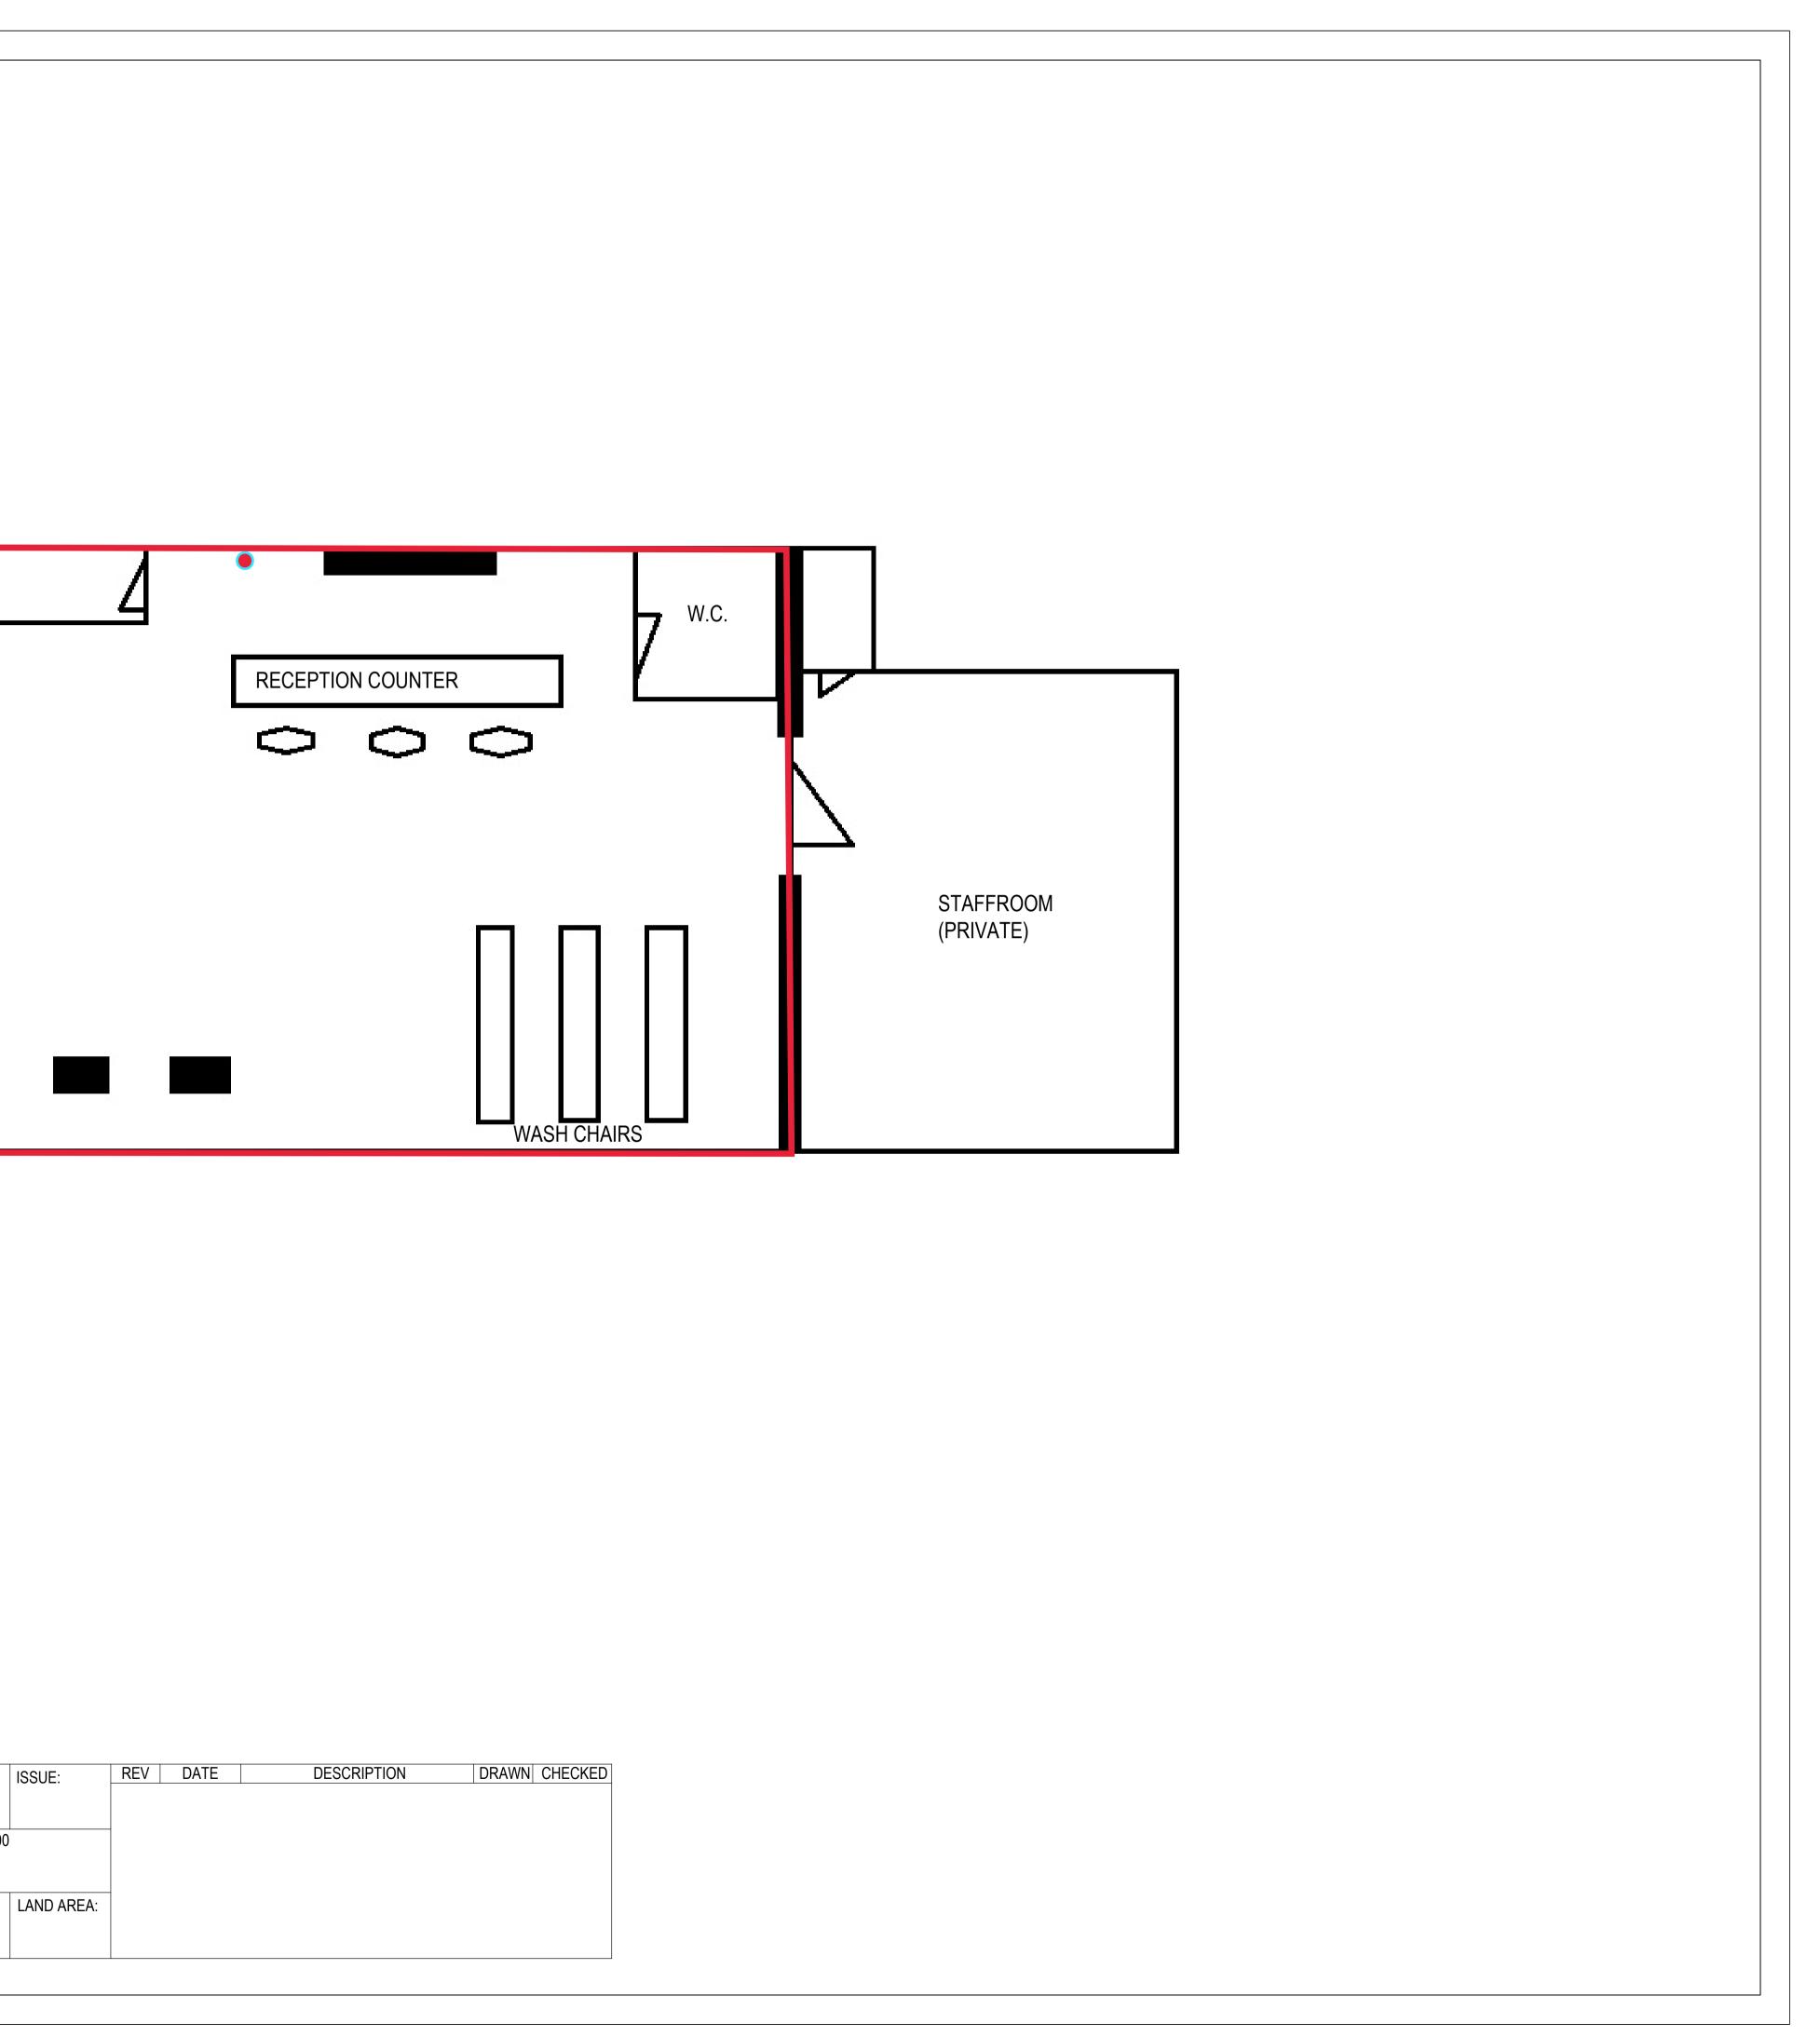

	ISSUE:	REV	DATE	DESCRIPTION	DRAWN	CHECKED
	10002.		I			
_						
)0						
	LAND AREA:					