




Rev No.	Date	Description
---------	------	-------------

Notes:
Any inaccuracies or errors to be reported to the architect/surveyor immediately and prior to any work commencing. All dimensions to be verified on site. All work to comply with British Standards Code of practice. All external surfaces and materials to match existing. This drawing and all information provided within it is the copyright of UPP Consultants Ltd. and reproduction without prior consent is strictly forbidden.

Dwg No 197KT-A-01-101	Drawn DR
---------------------------------	--------------------


Drawing Block plan	Checked RZ
------------------------------	----------------------

Scale 1: 200 @ A3	Issue Date 21.05.2024
-----------------------------	---------------------------------

 

Project Address 197 Kentish Town Road London NW5 2JU
--

Client Commercial & Residential Real Estate Advisors	Status S73
--	----------------------

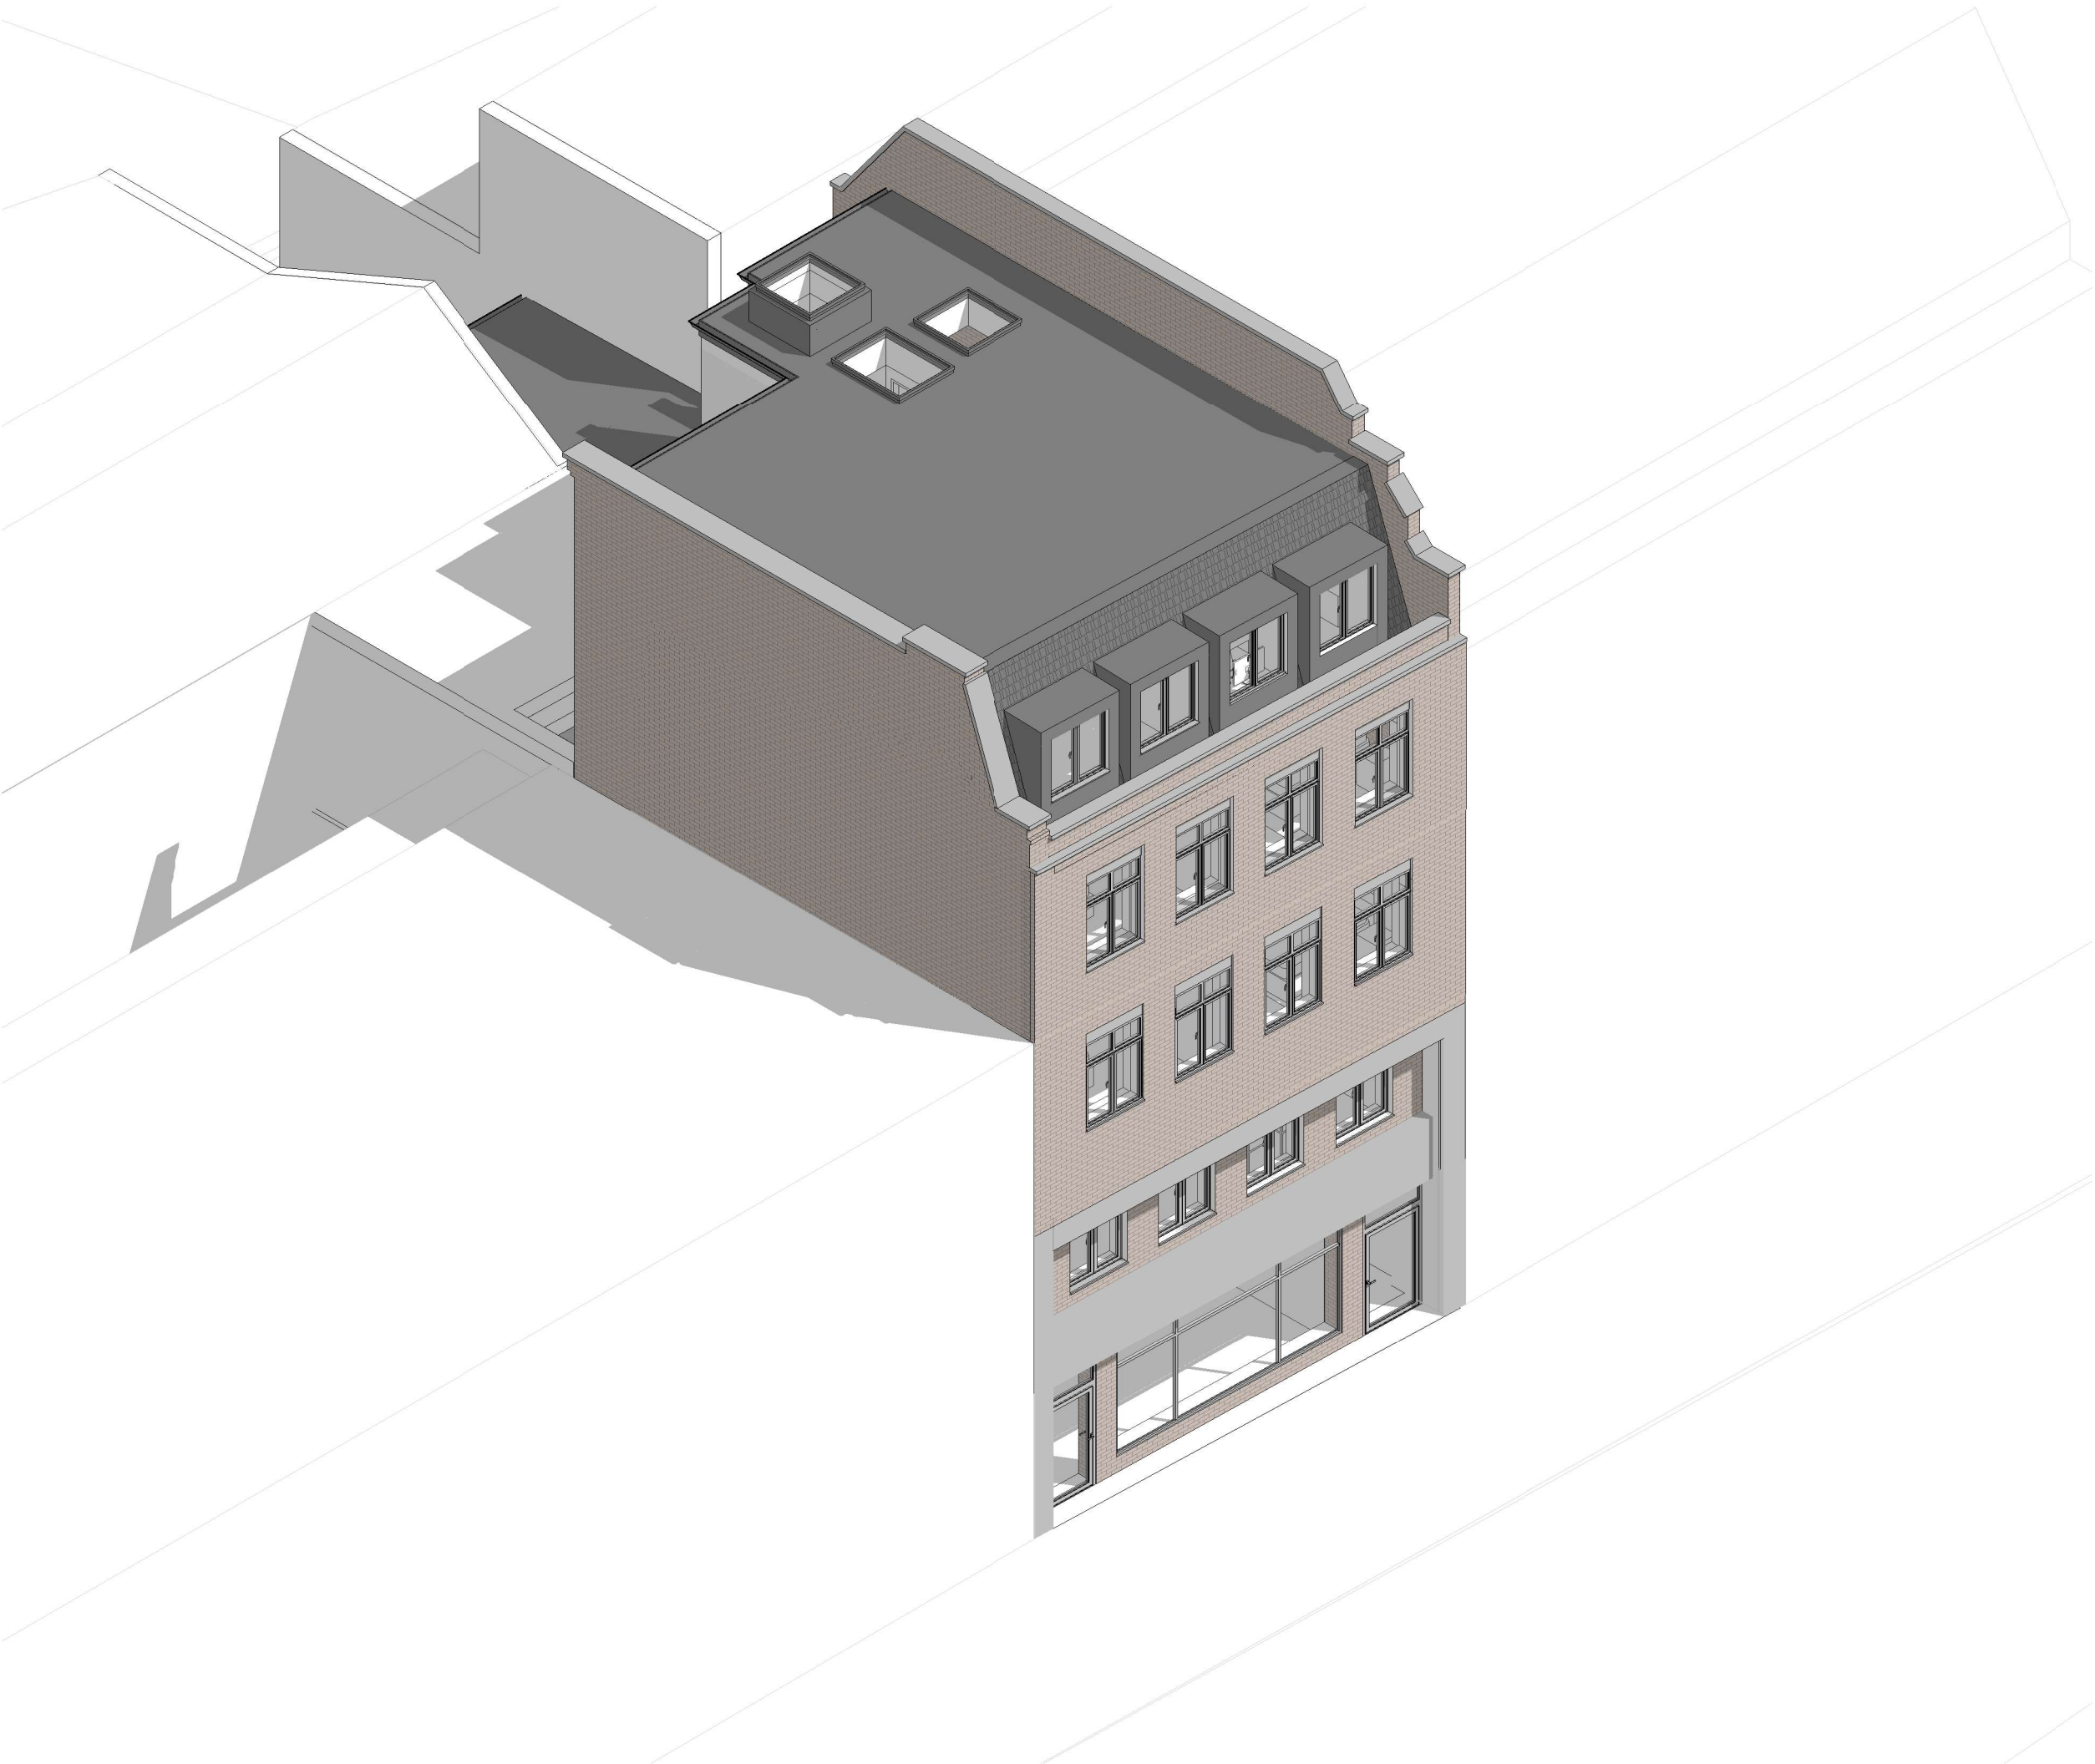

Rev No.	Date	Description
---------	------	-------------

Notes: Any inaccuracies or errors to be reported to the architect/surveyor immediately and prior to any work commencing. All dimensions to be verified on site. All work to comply with British Standards Code of practice. All external surfaces and materials to match existing. This drawing and all information provided within it is the copyright of UPP Consultants Ltd. and reproduction without prior consent is strictly forbidden.		
---	--	--


Dwg No 197KT-A-02-101	Drawn DR
---------------------------------	--------------------

Drawing Proposed Front Visualization	Checked RZ
--	----------------------

Scale @ A3	Issue Date 21.05.2024
----------------------	---------------------------------

Project Address 197 Kentish Town Road London NW5 2JU	
--	--

Client Commercial & Residential Real Estate Advisors	Status S73
--	----------------------

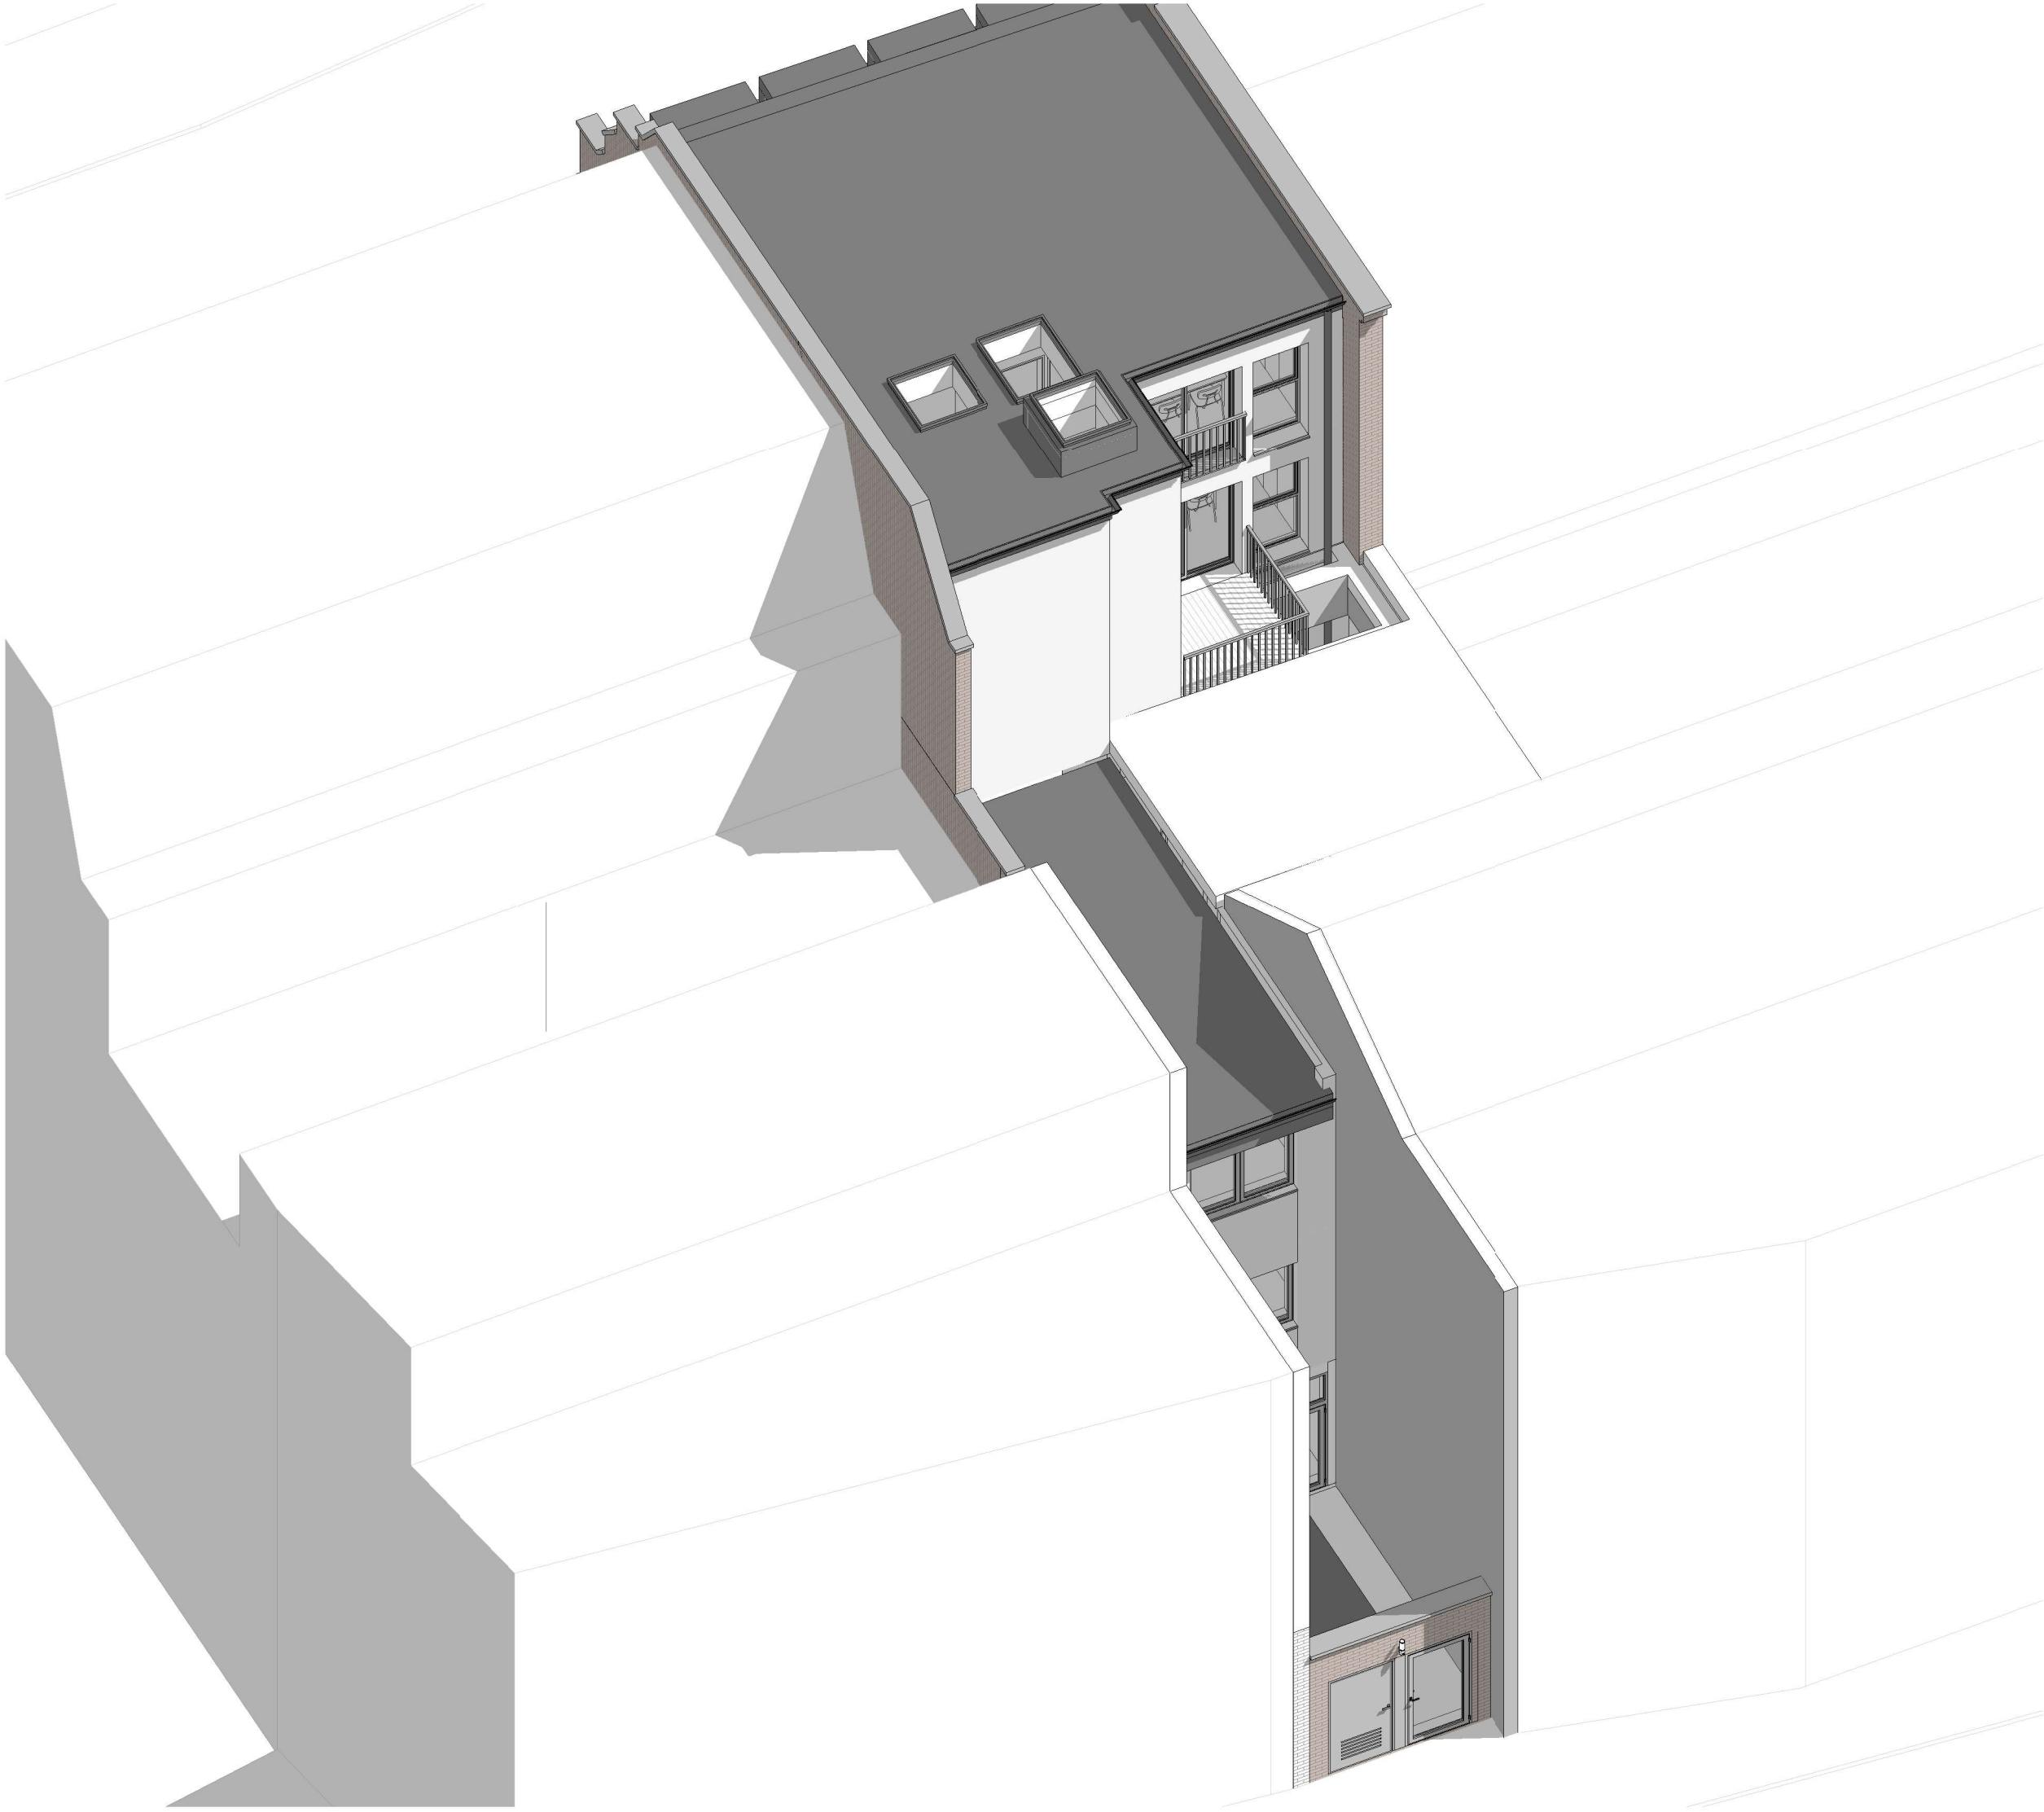

Rev No.	Date	Description
---------	------	-------------

Notes: Any inaccuracies or errors to be reported to the architect/surveyor immediately and prior to any work commencing. All dimensions to be verified on site. All work to comply with British Standards Code of practice. All external surfaces and materials to match existing. This drawing and all information provided within it is the copyright of UPP Consultants Ltd. and reproduction without prior consent is strictly forbidden.		
---	--	--

Dwg No 197KT-A-02-102	Drawn DR
---------------------------------	--------------------

Drawing Proposed Rear Visualization	Checked RZ
---	----------------------

Scale @ A3	Issue Date 21.05.2024
----------------------	---------------------------------


Project Address 197 Kentish Town Road London NW5 2JU	
--	--

Client Commercial & Residential Real Estate Advisors	Status S73
--	----------------------

www.weareupp.co.uk info@weareupp.co.uk 0208 202 9996 Atrium, Stables Market, Chalk Farm Road, London, NW1 8AH	upp
--	------------



Ground Floor

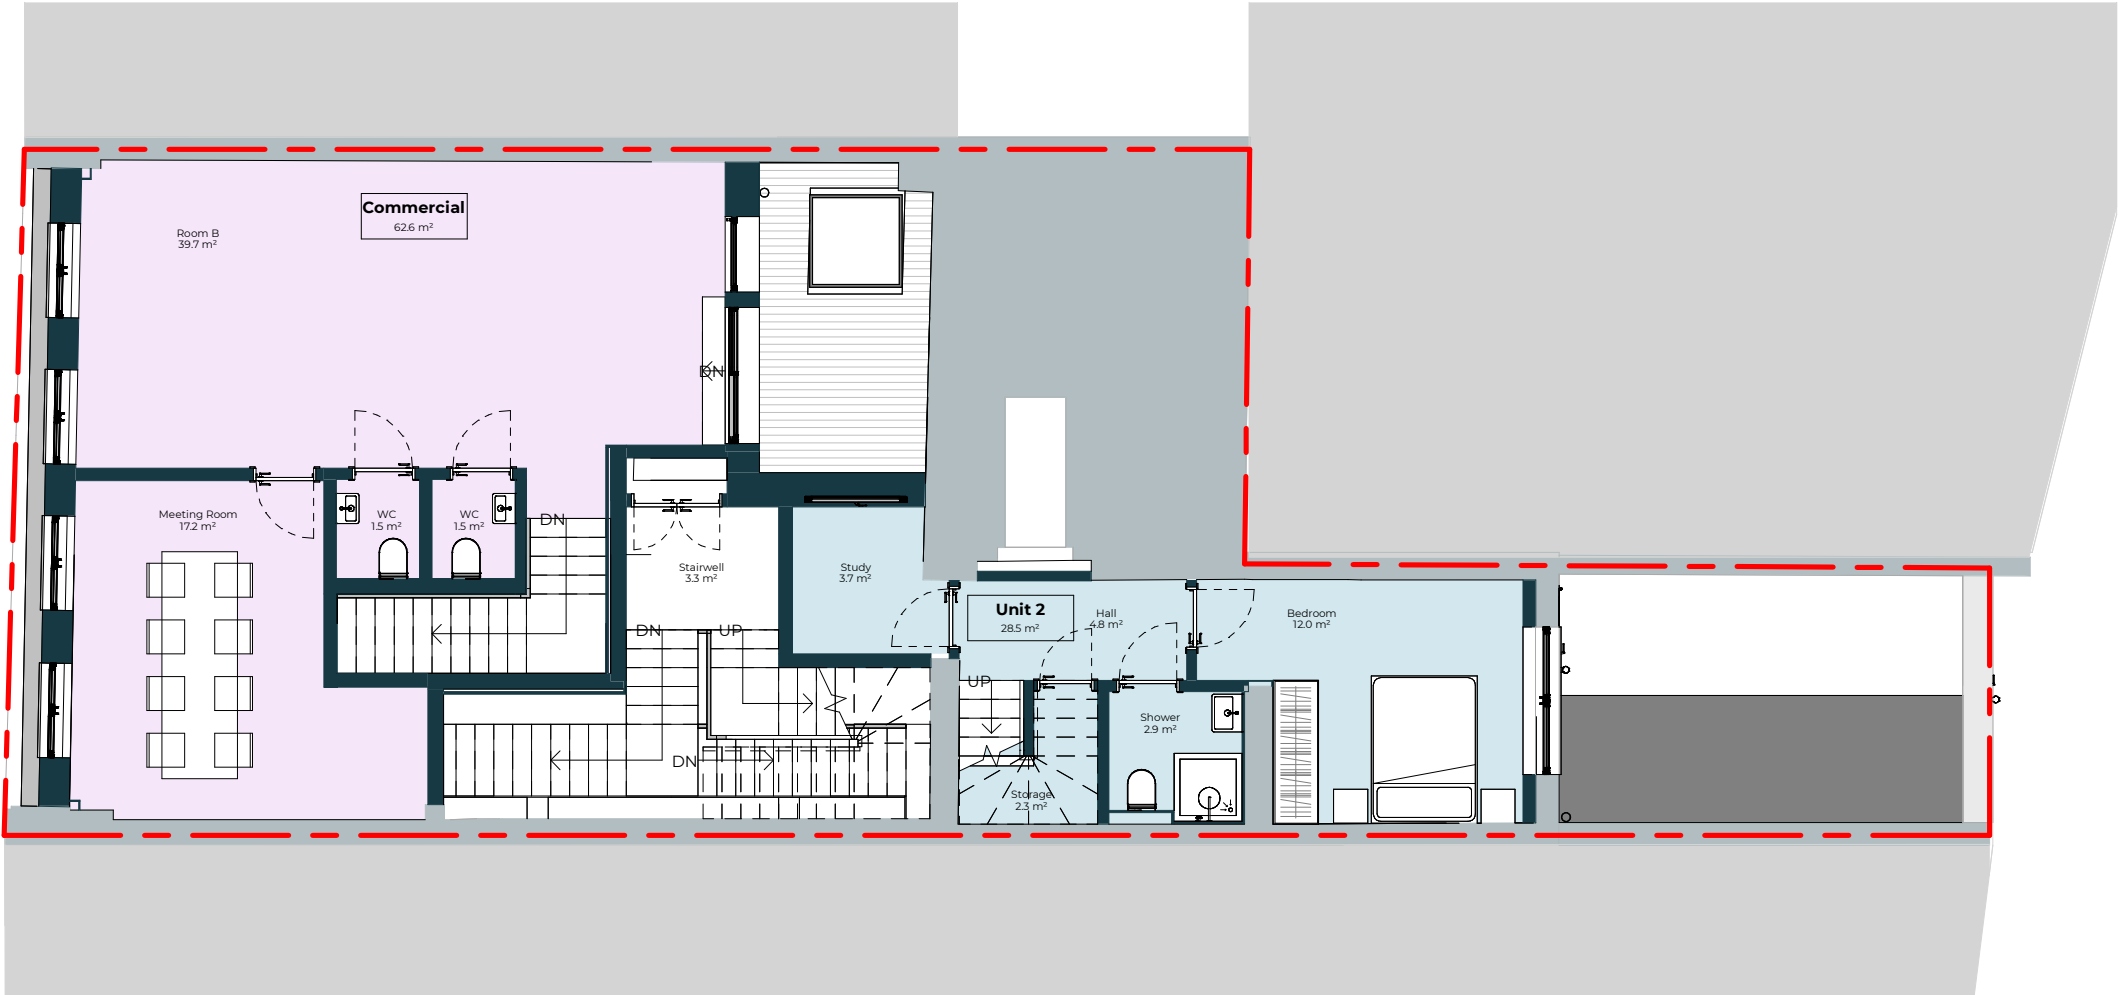

First Floor


Rev No.	Date	Description
---------	------	-------------

Notes:
Any inaccuracies or errors to be reported to the architect/surveyor immediately and prior to any work commencing. All dimensions to be verified on site. All work to comply with British Standards Code of practice. All external surfaces and materials to match existing. This drawing and all information provided within it is the copyright of UPP Consultants Ltd. and reproduction without prior consent is strictly forbidden.

Dwg No 197KT-A-03-101	Drawn DR
--------------------------	-------------

Drawing GA Plans - Ground & First Floor	Checked RZ
--	---------------

Scale 1:100 @ A3	Issue Date 21.05.2024
---------------------	--------------------------

 


Project Address 197 Kentish Town Road London NW5 2JU

Client Commercial & Residential Real Estate Advisors	Status S73
---	---------------



Second Floor

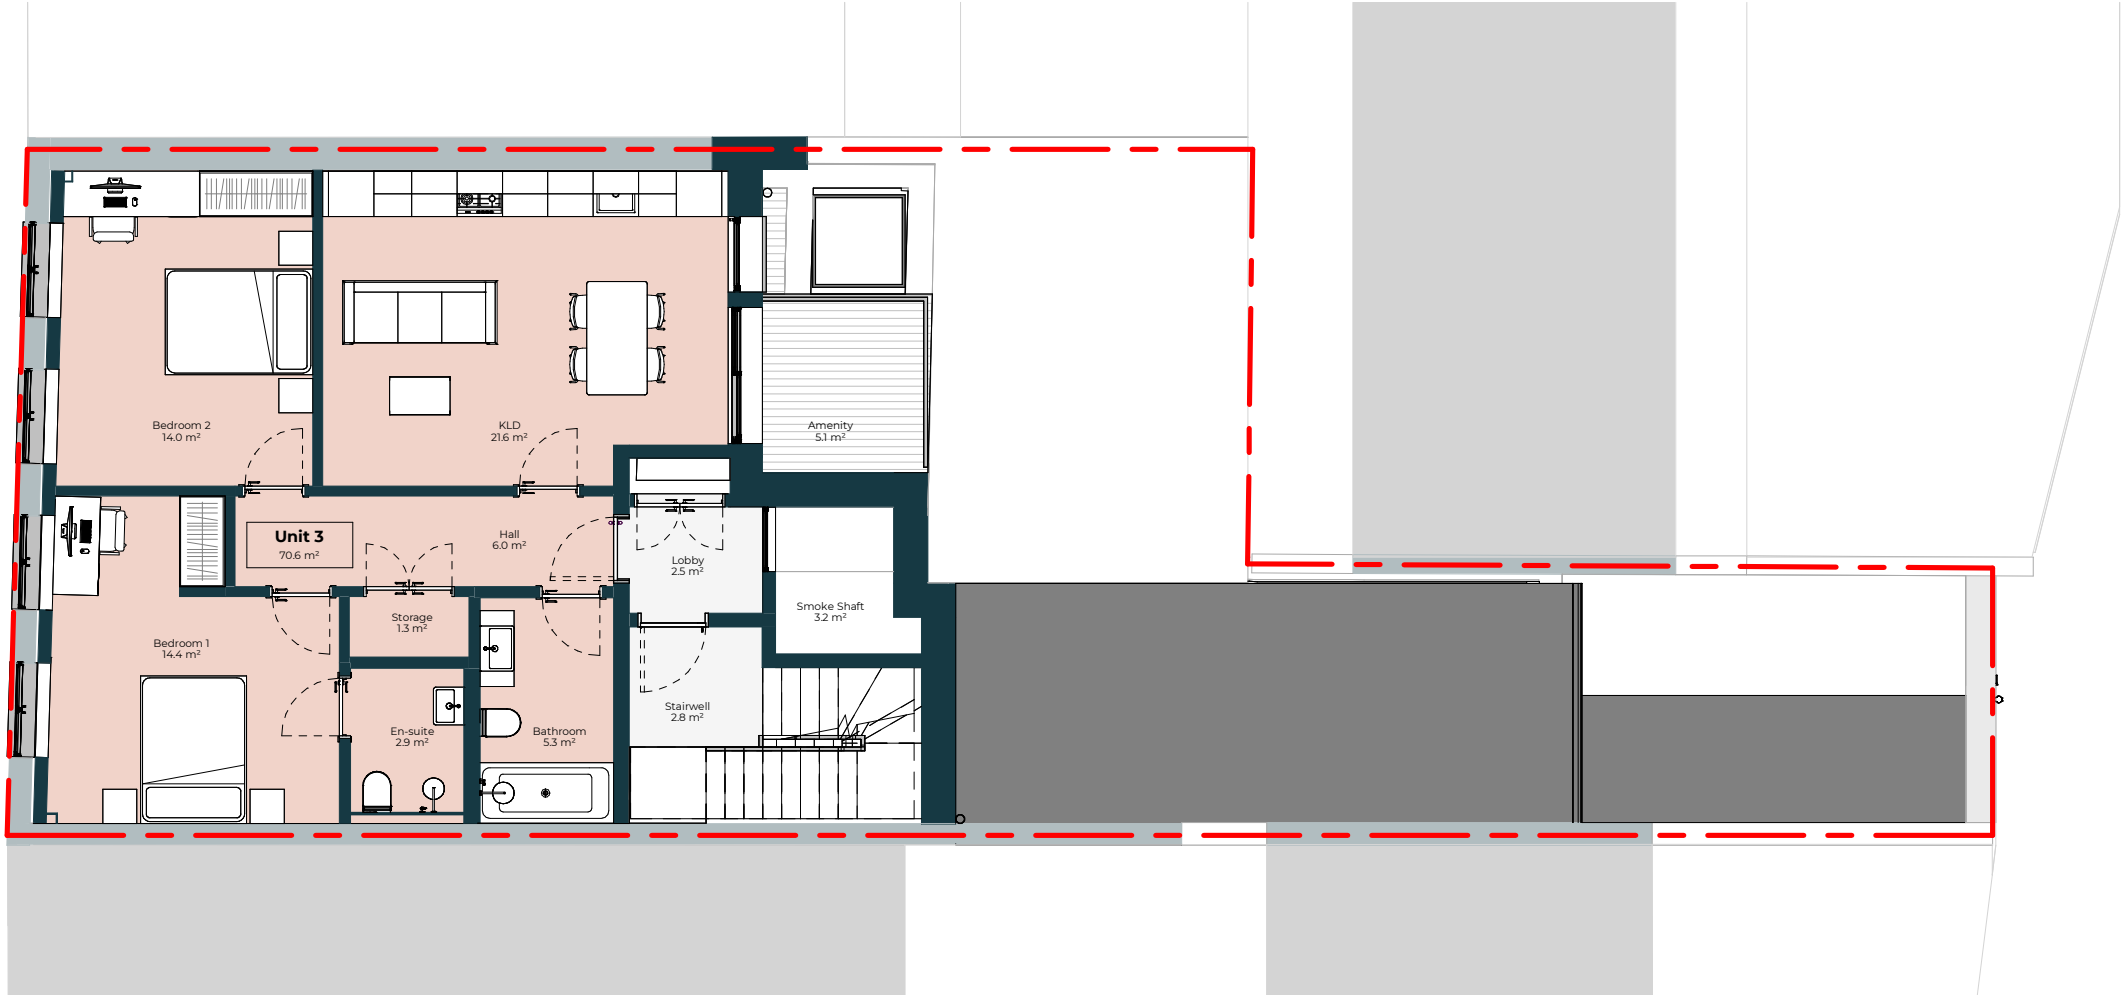

Third Floor

Rev No.	Date	Description
---------	------	-------------


Notes:

Any inaccuracies or errors to be reported to the architect/surveyor immediately and prior to any work commencing. All dimensions to be verified on site. All work to comply with British Standards Code of practice. All external surfaces and materials to match existing. This drawing and all information provided within it is the copyright of UPP Consultants Ltd. and reproduction without prior consent is strictly forbidden.

Dwg No 197KT-A-03-102	Drawn DR
--------------------------	-------------


Drawing GA Plans - Second & Third Floor	Checked RZ
--	---------------

Scale 1:100 @ A3	Issue Date 21.05.2024
---------------------	--------------------------

 


Project Address 197 Kentish Town Road London NW5 2JU	
---	--

Client Commercial & Residential Real Estate Advisors	Status S73
---	---------------

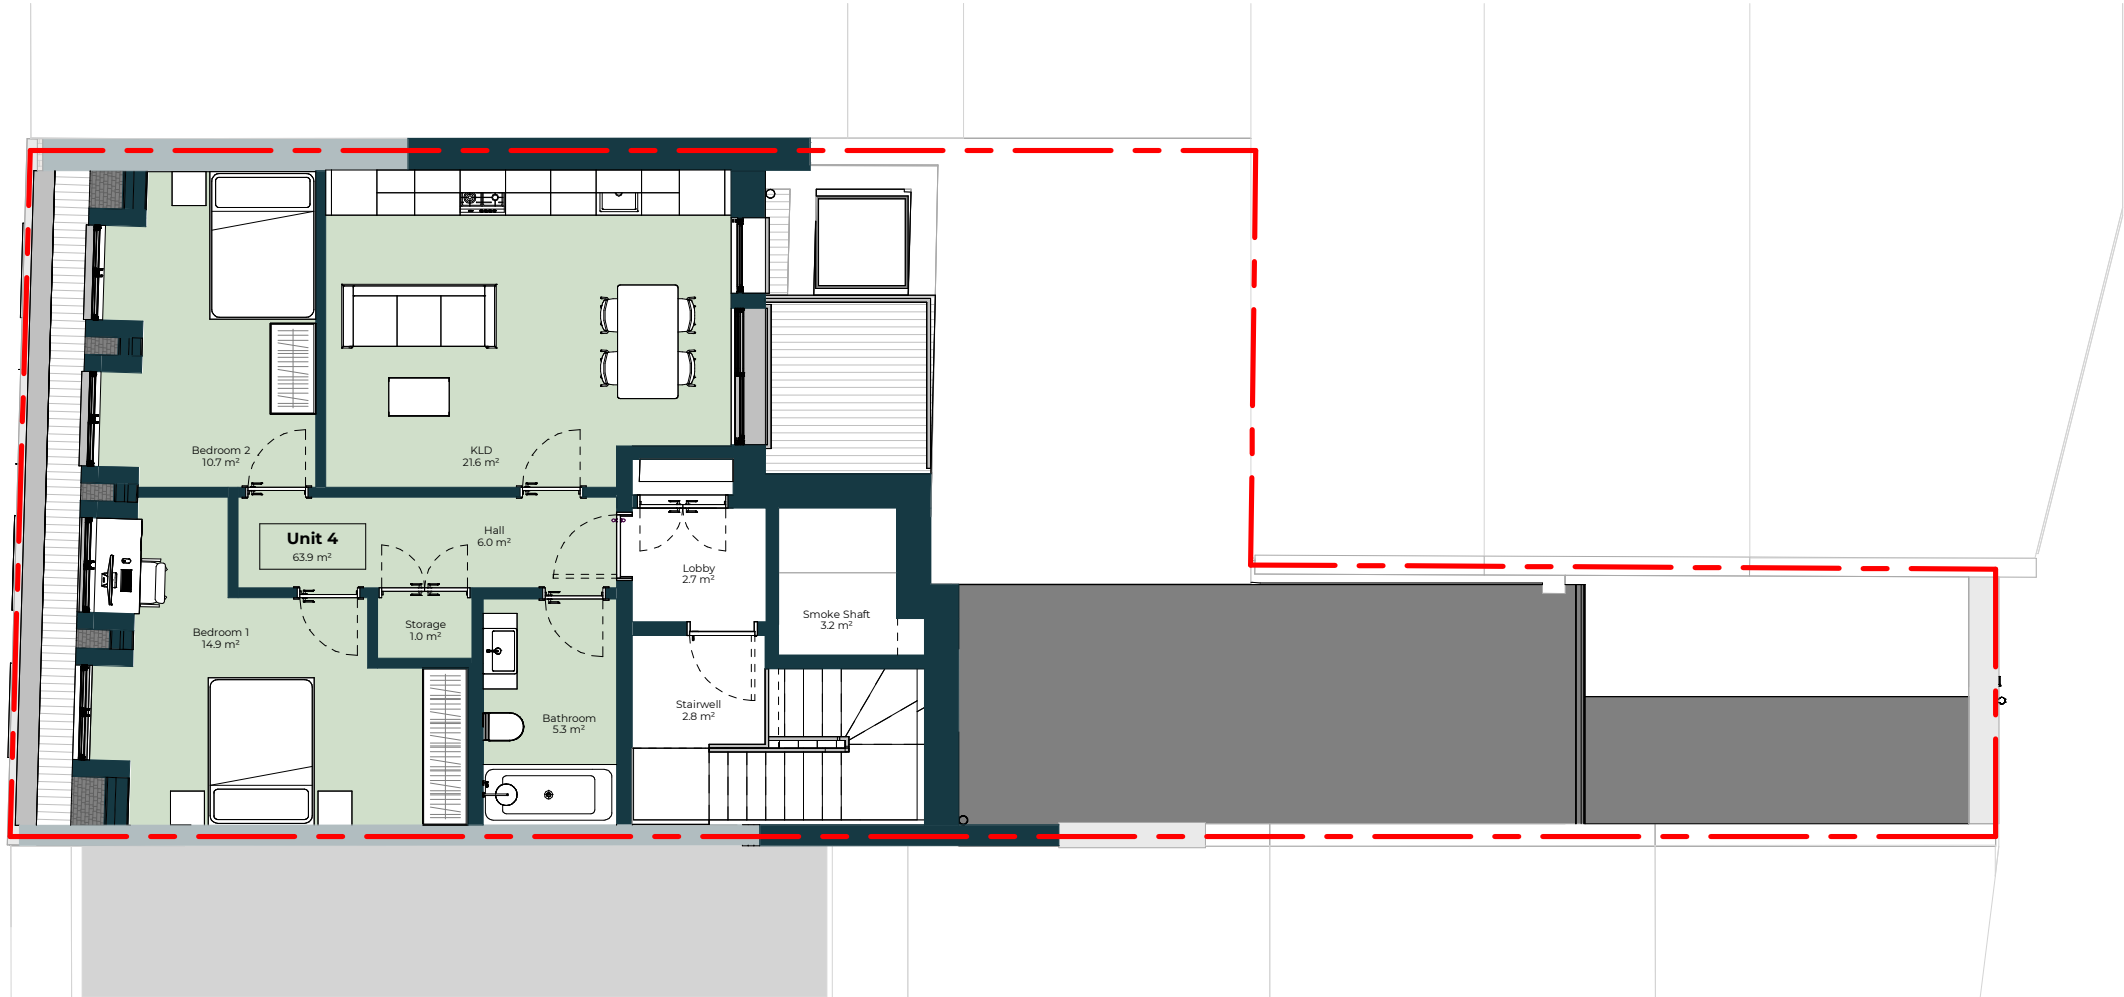

Fourth Floor

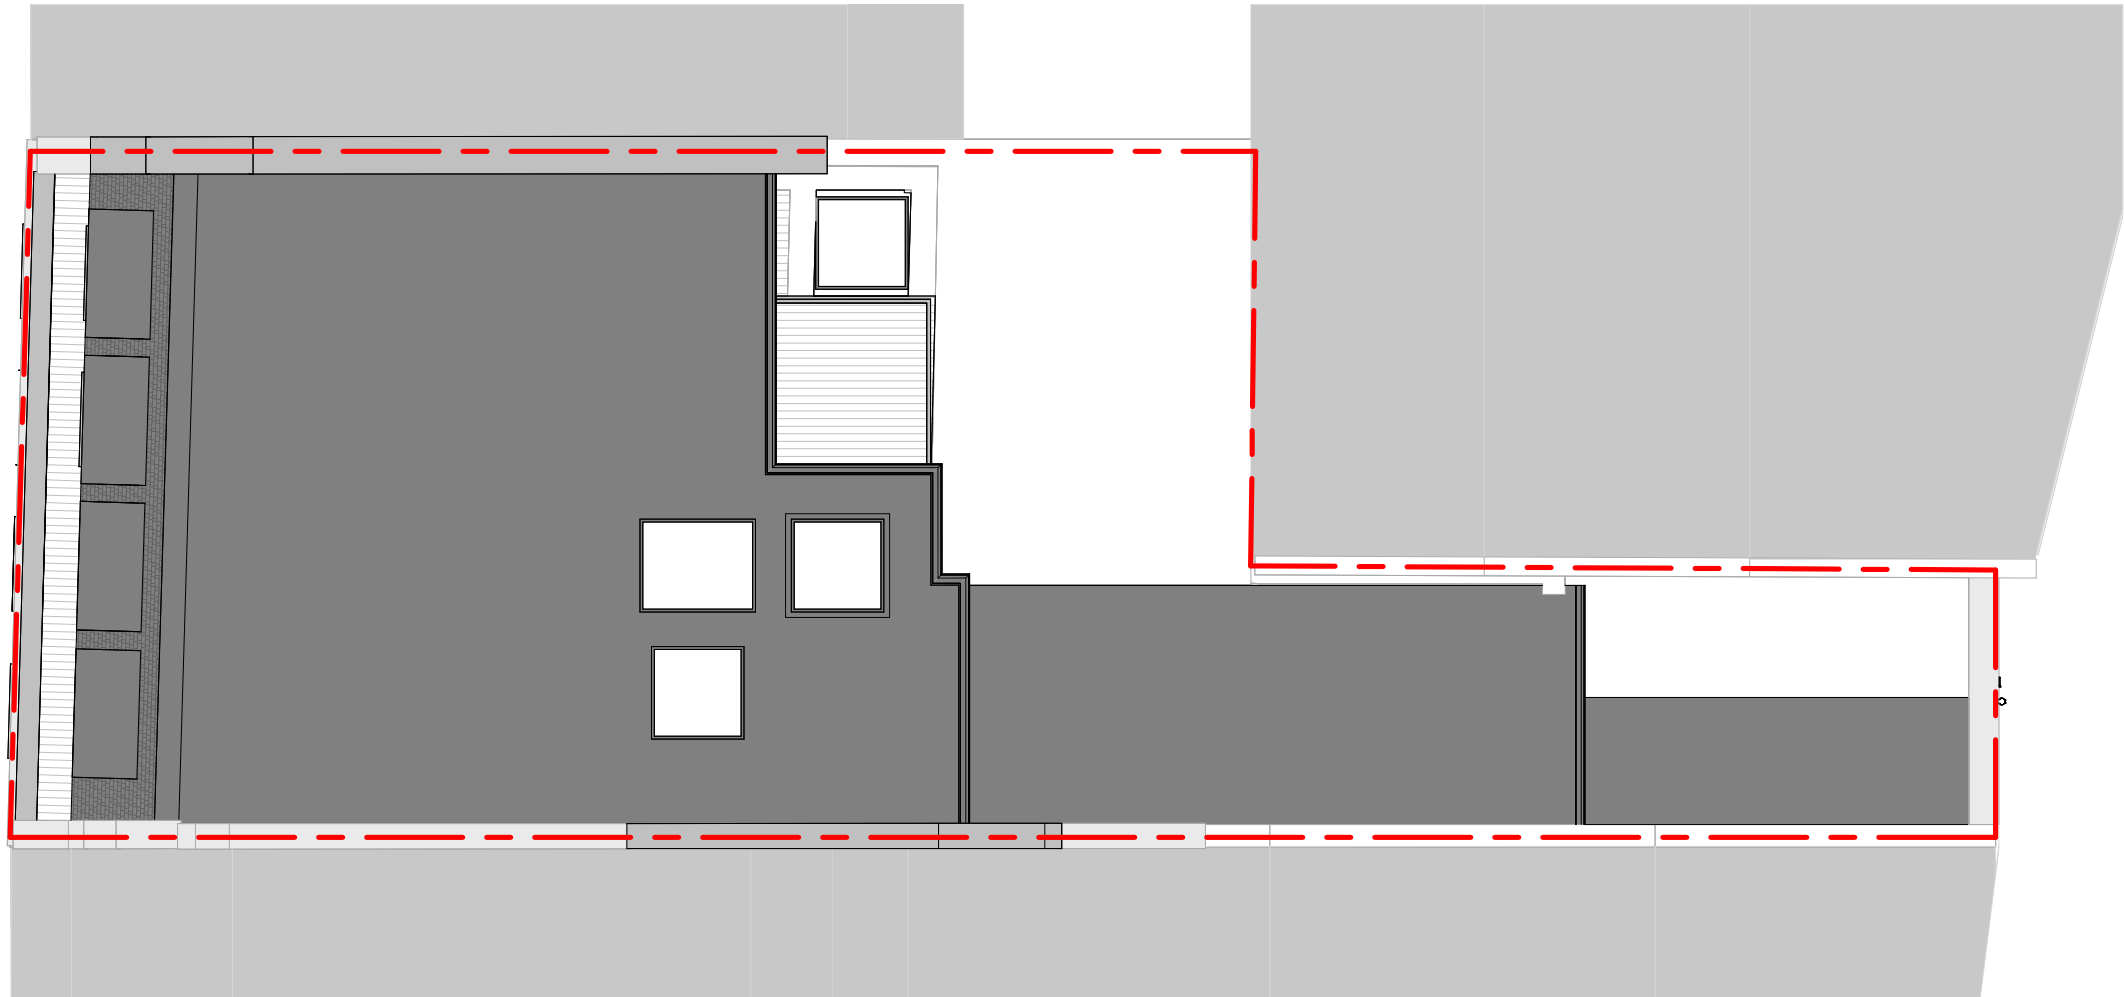

Roof Floor

Rev No.	Date	Description
---------	------	-------------

Notes:

Any inaccuracies or errors to be reported to the architect/surveyor immediately and prior to any work commencing. All dimensions to be verified on site. All work to comply with British Standards Code of practice. All external surfaces and materials to match existing. This drawing and all information provided within it is the copyright of UPP Consultants Ltd. and reproduction without prior consent is strictly forbidden.

Dwg No	Drawn
197KT-A-03-103	DR

Drawing	Checked
GA Plans - Fourth & Roof Floor	RZ

Scale	Issue Date
1:100 @ A3	21.05.2024



Project Address

197 Kentish Town Road London NW5 2JU

Client	Status
Commercial & Residential Real Estate Advisors	S73



Rev No.	Date	Description
---------	------	-------------

Notes:

Any inaccuracies or errors to be reported to the architect/surveyor immediately and prior to any work commencing. All dimensions to be verified on site. All work to comply with British Standards Code of practice. All external surfaces and materials to match existing. This drawing and all information provided within it is the copyright of UPP Consultants Ltd. and reproduction without prior consent is strictly forbidden.

Dwg No	Drawn
197KT-A-05-101	DR

Drawing	Checked
Proposed Section A-A	RZ

Scale	Issue Date
1:100 @ A3	21.05.2024

0 5m

Project Address

197 Kentish Town Road London NW5 2JU


Client	Status
Commercial & Residential Real Estate Advisors	S73

www.weareupp.co.uk
info@weareupp.co.uk
0208 202 9996
Atrium, Stables Market,
Chalk Farm Road, London,
NW1 8AH

upp



Section B-B

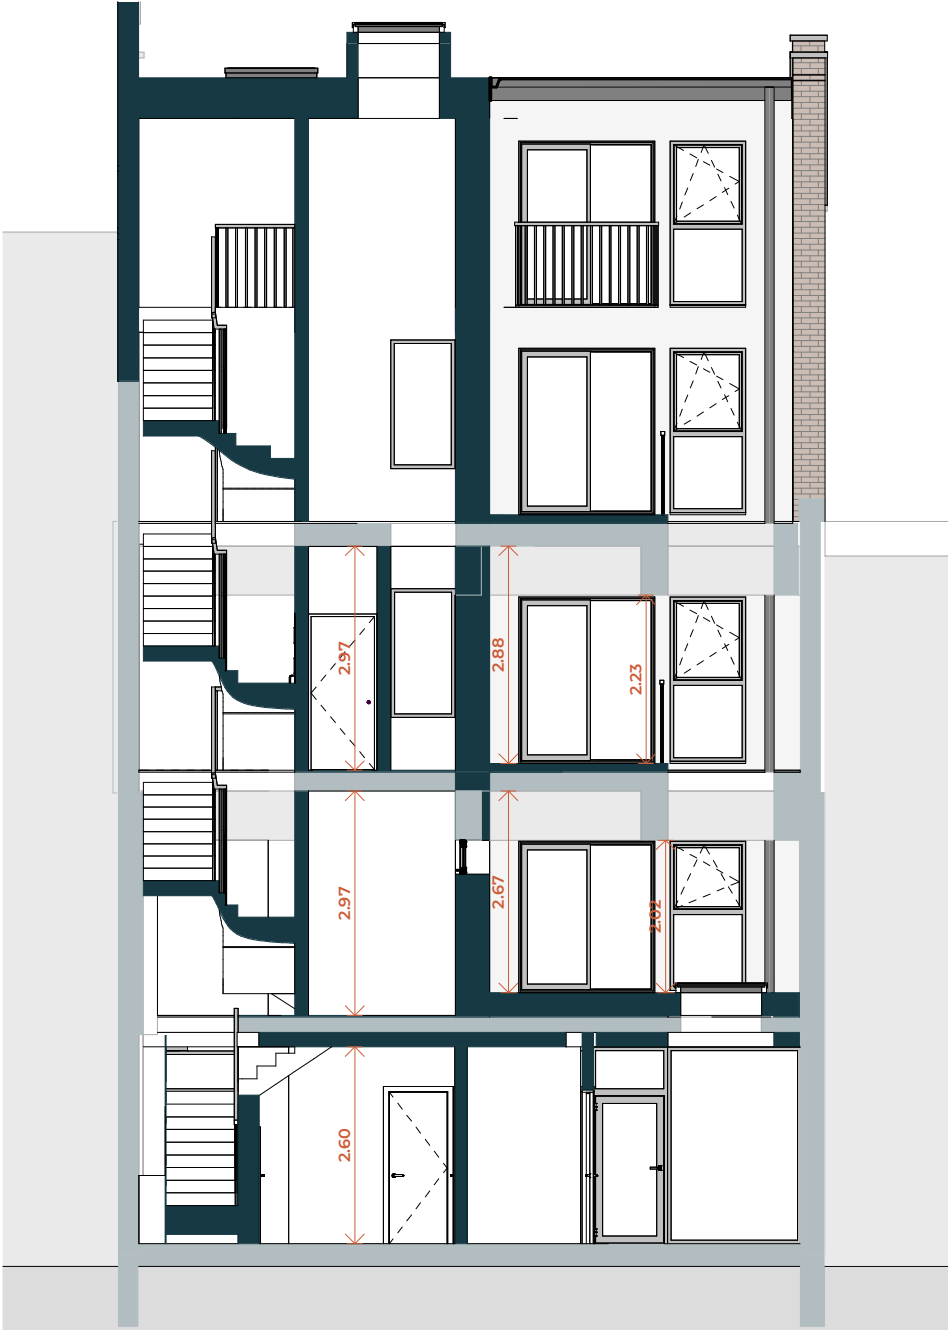

Section C-C



Section D-D

- 15.28 ▼ 05 - PROPOSED ROOF
- 12.78 ▼ 04 - FOURTH FLOOR
- 9.95 ▼ 03 - THIRD FLOOR
- 6.66 ▼ 02 - SECOND FLOOR
- 3.42 ▼ 01 - FIRST FLOOR
- 0.40 ▼ 00 - GROUND FLOOR

Rev No.	Date	Description
---------	------	-------------

Notes:
Any inaccuracies or errors to be reported to the architect/surveyor immediately and prior to any work commencing. All dimensions to be verified on site. All work to comply with British Standards Code of practice. All external surfaces and materials to match existing. This drawing and all information provided within it is the copyright of UPP Consultants Ltd. and reproduction without prior consent is strictly forbidden.

Dwg No 197KT-A-05-102	Drawn DR
--------------------------	-------------

Drawing Proposed Cross Sections	Checked RZ
------------------------------------	---------------

Scale 1:100 @ A3	Issue Date 21.05.2024
---------------------	--------------------------



Project Address
197 Kentish Town Road London NW5 2JU

Client Commercial & Residential Real Estate Advisors	Status S73
---	---------------



Front Elevation

15.28 ▼ 05 - PROPOSED ROOF


12.78 ▼ 04 - FOURTH FLOOR

9.95 ▼ 03 - THIRD FLOOR

6.66 ▼ 02 - SECOND FLOOR

3.42 ▼ 01 - FIRST FLOOR

0.40 ▼ 00 - GROUND FLOOR

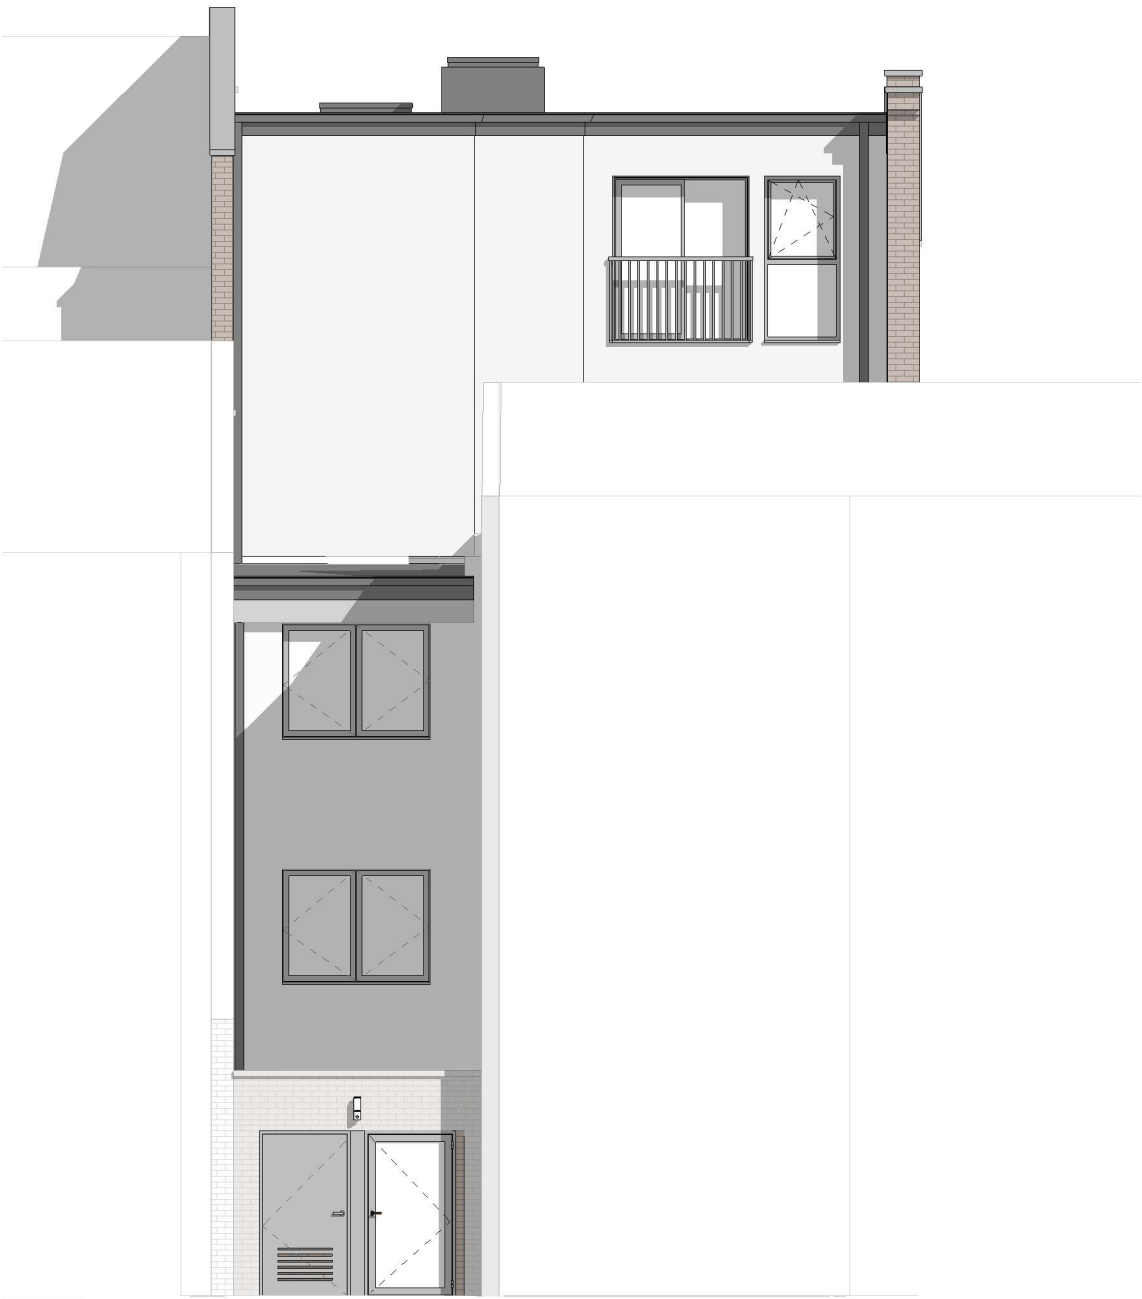

Rear Elevation

Rev No.	Date	Description
---------	------	-------------

Notes:

Any inaccuracies or errors to be reported to the architect/surveyor immediately and prior to any work commencing. All dimensions to be verified on site. All work to comply with British Standards Code of practice. All external surfaces and materials to match existing. This drawing and all information provided within it is the copyright of UPP Consultants Ltd. and reproduction without prior consent is strictly forbidden.

Dwg No	Drawn
197KT-A-06-101	DR

Drawing	Checked
Proposed Front & Rear Elevation	RZ

Scale	Issue Date
1:100 @ A3	21.05.2024

0 5m

Project Address

197 Kentish Town Road London NW5 2JU

Client	Status
Commercial & Residential Real Estate Advisors	S73

www.weareupp.co.uk
info@weareupp.co.uk
0208 202 9996
Atrium, Stables Market,
Chalk Farm Road, London,
NW1 8AH

upp