

NOTES

1. Do not scale from this drawing.

2. All dimensions are to be confirmed by the contractor and each element must be in accordance with the specification.

3. Report all drawing errors, omissions and discrepancies to the architect/designer.

KASIA WHITFIELD DESIGN

KASIAWHITFIELD@GMAIL.COM
T: 020 73868682
M: 07989203533

JOB 19 HAWTREY ROAD
LONDON NW3 3SS

TITLE REAR ELEVATION (SOUTH)
AS EXISTING

DATE 2024.05.28


SCALE 1:50@A3

STATUS EXISTING

PROJECT NO.

DRAWING NO.

REVISION

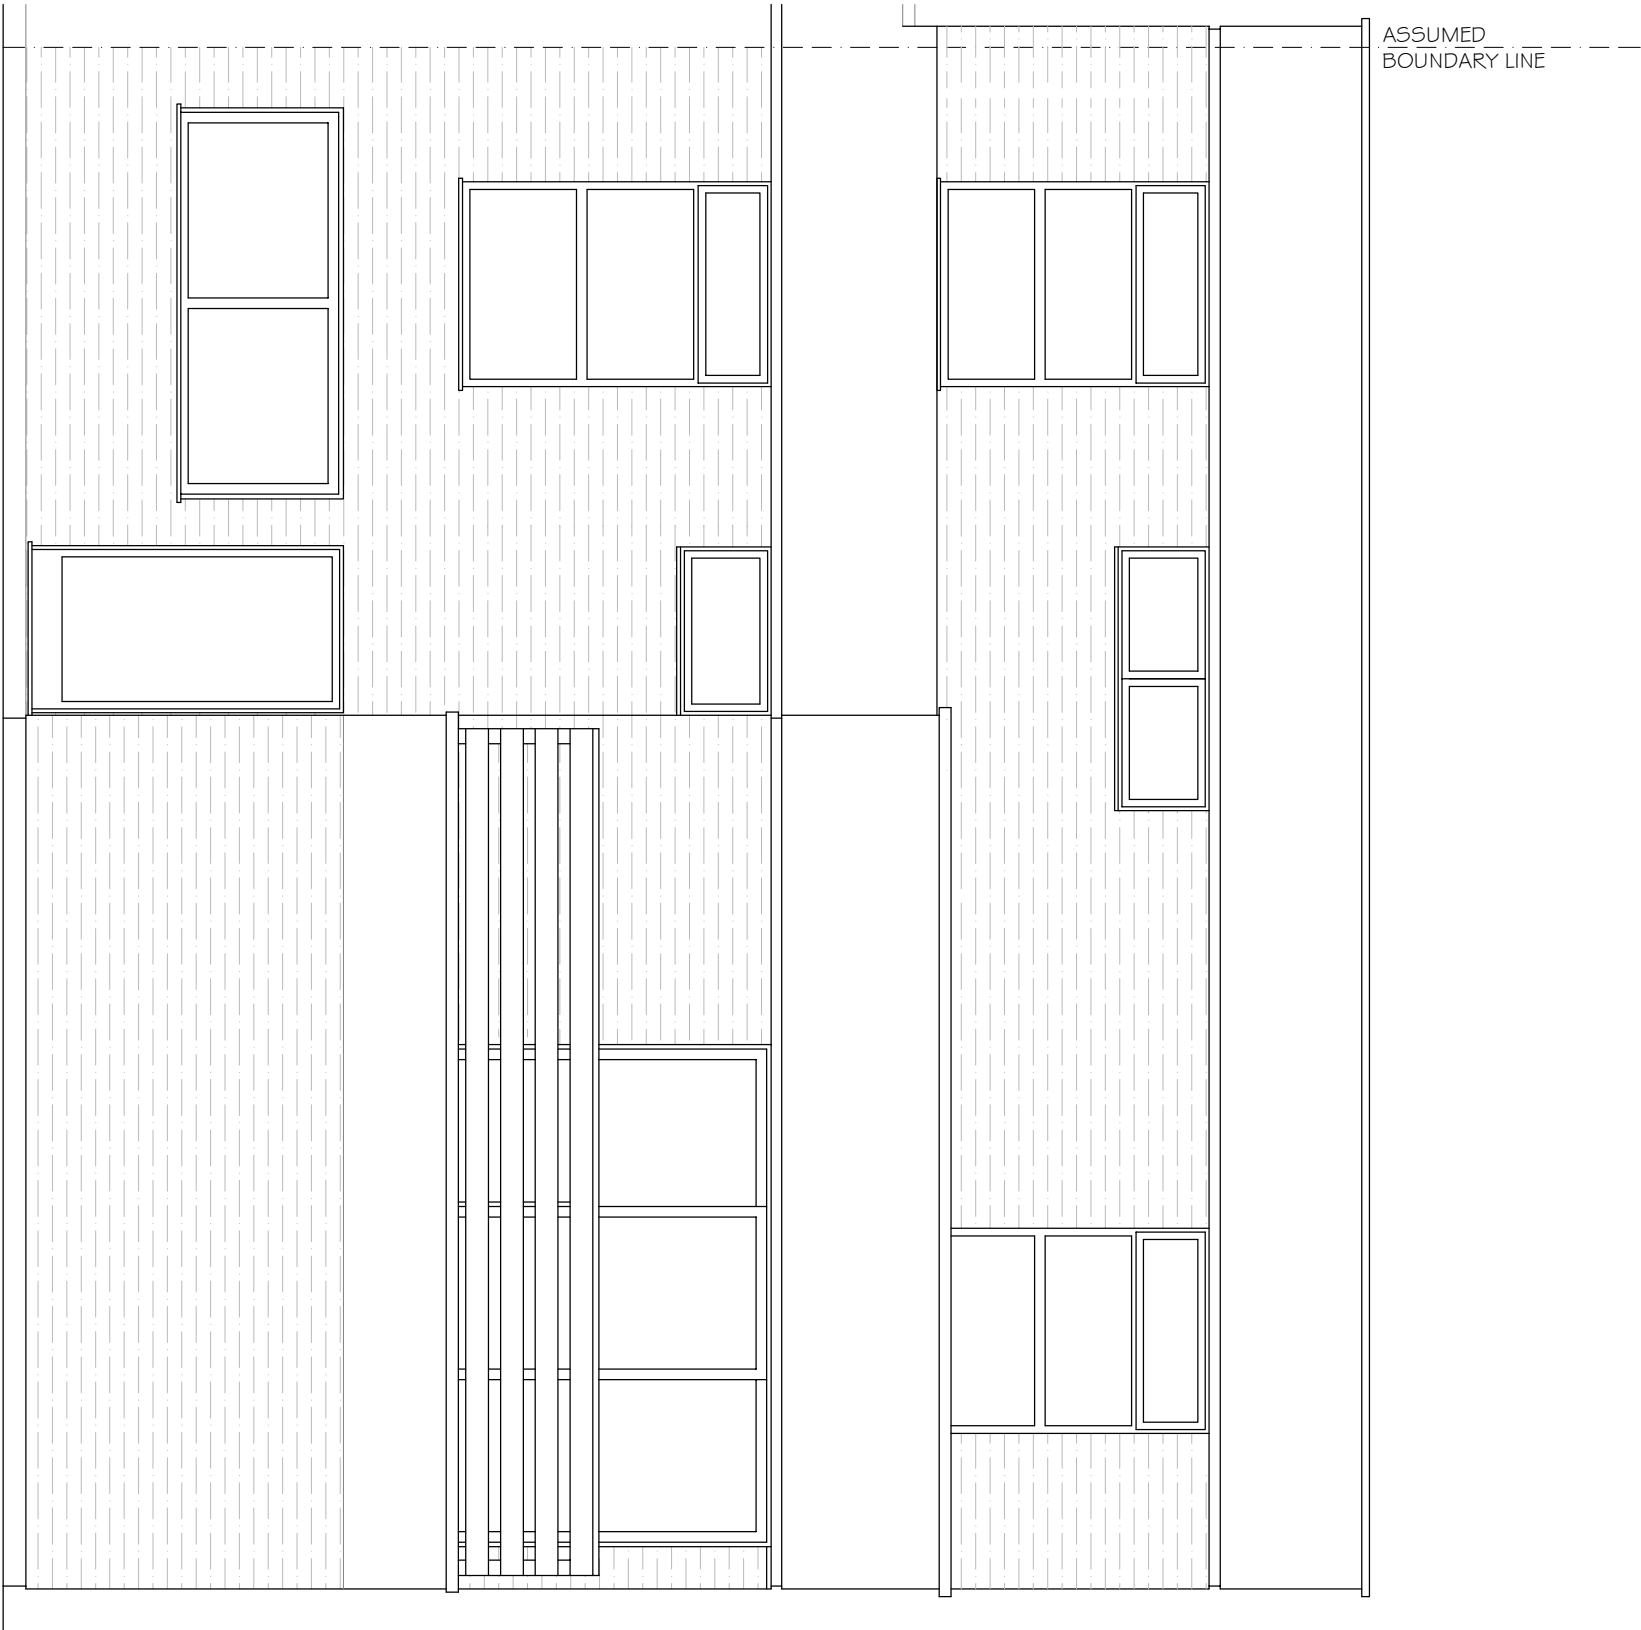

0m

5m

HR19.6 EX6