


REVISIONS
REV/ DATE REVISION NOTES:



KEY

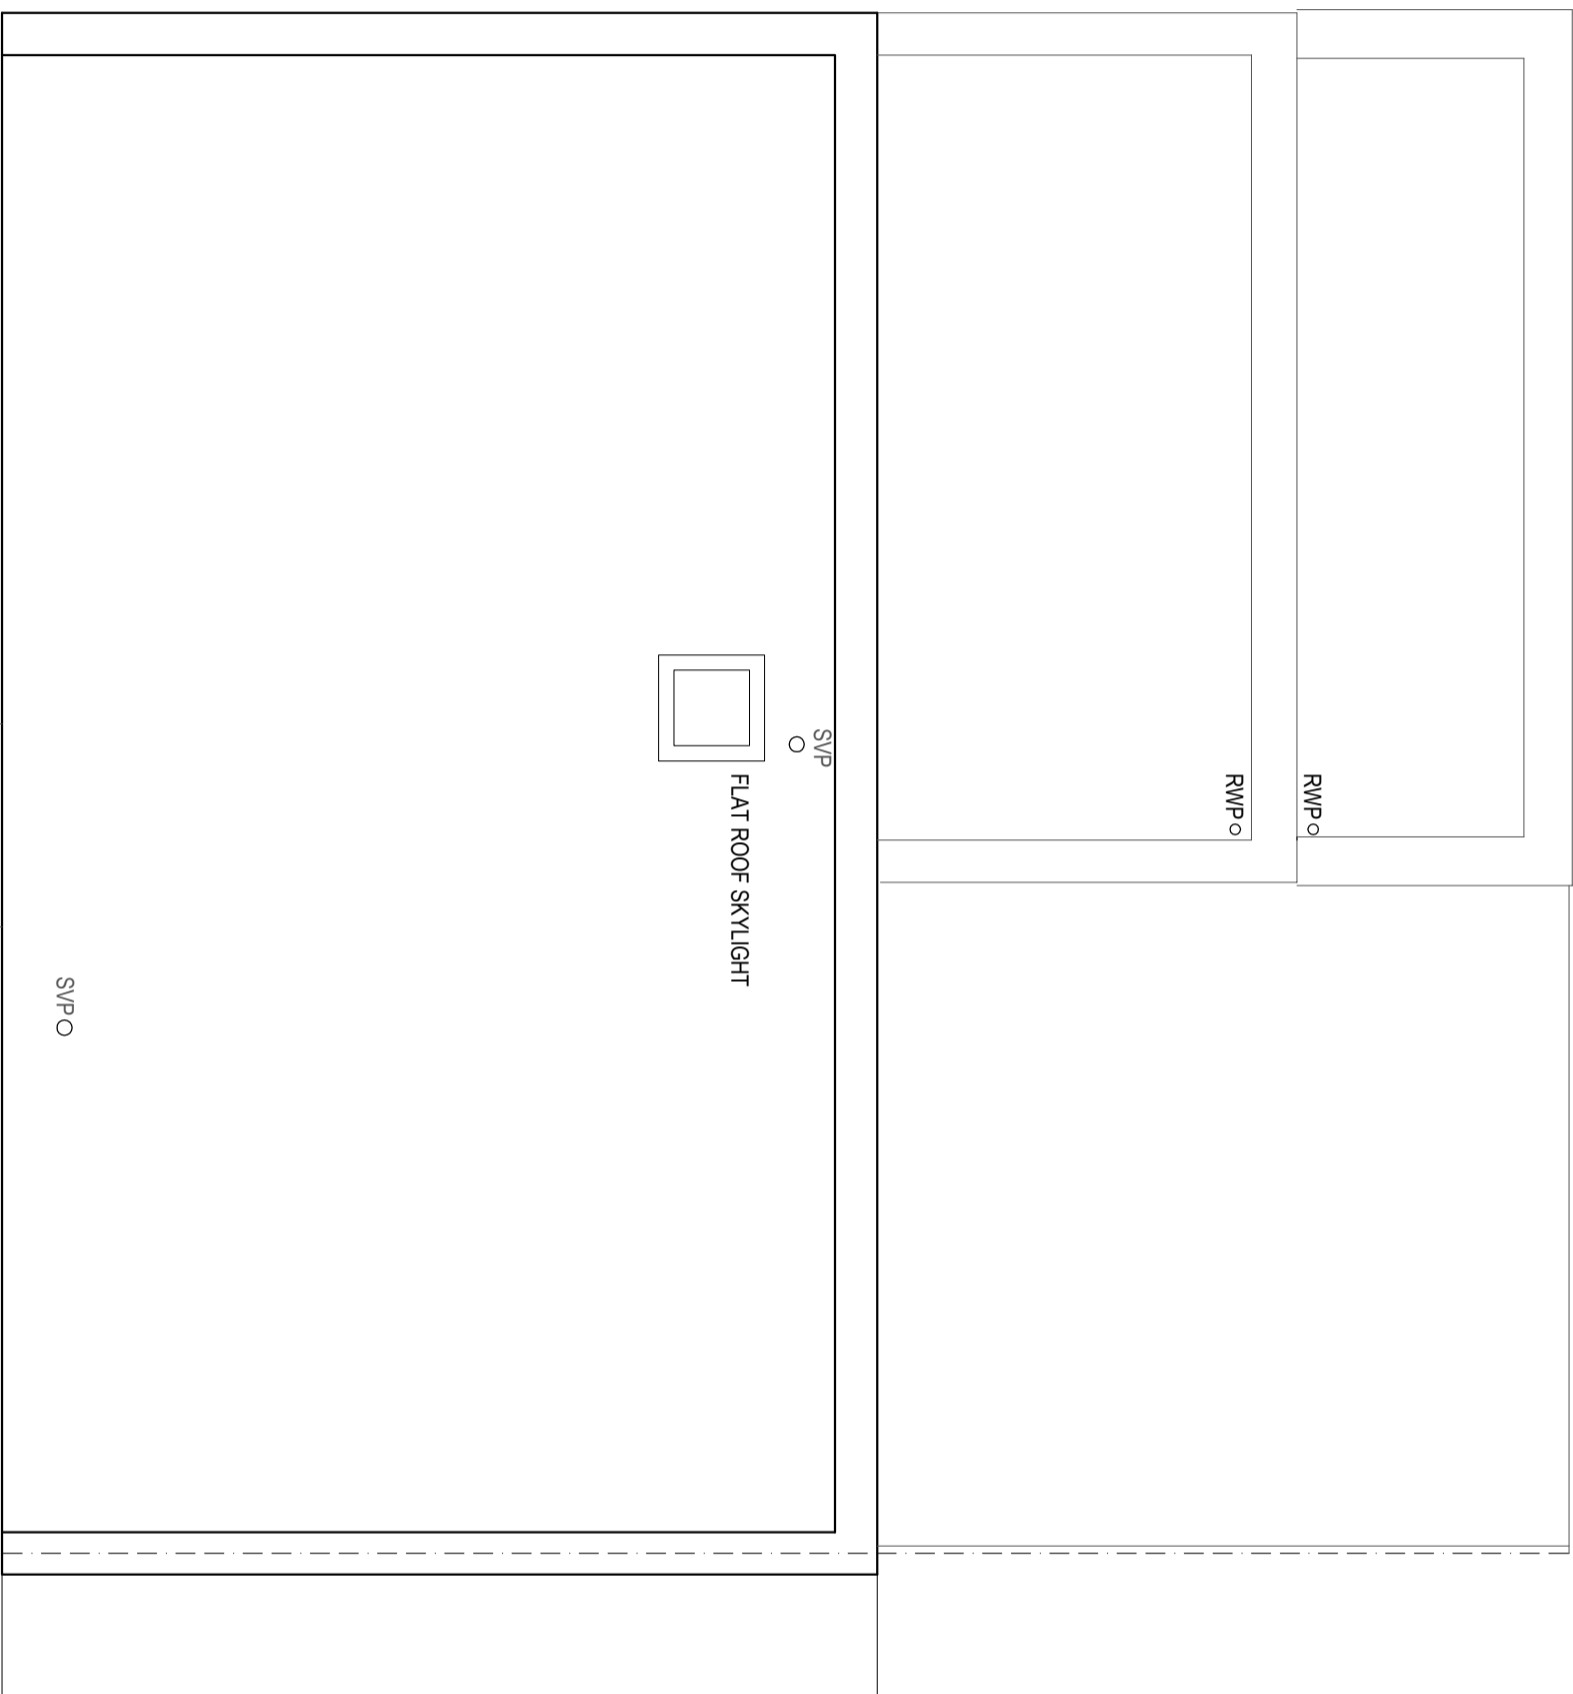

NOTES
1. Do not scale from this drawing.
2. All dimensions are in meters unless otherwise stated.
3. Report all drawing errors, omissions and discrepancies to the architect/designer.

KASIA WHITEFIELD DESIGN

KASIA WHITEFIELD
19 HAWTREY ROAD
LONDON NW3 3SS
M: 07789203533

JOB
19 HAWTREY ROAD
LONDON NW3 3SS
TITLE
ROOF PLAN
AS EXISTING

DATE	SCALE	STATUS
2024.05.28	1:50@A3	EXISTING

PROJECT NO.	DRAWING NO.	REVISION
HR19.6	EX9	