
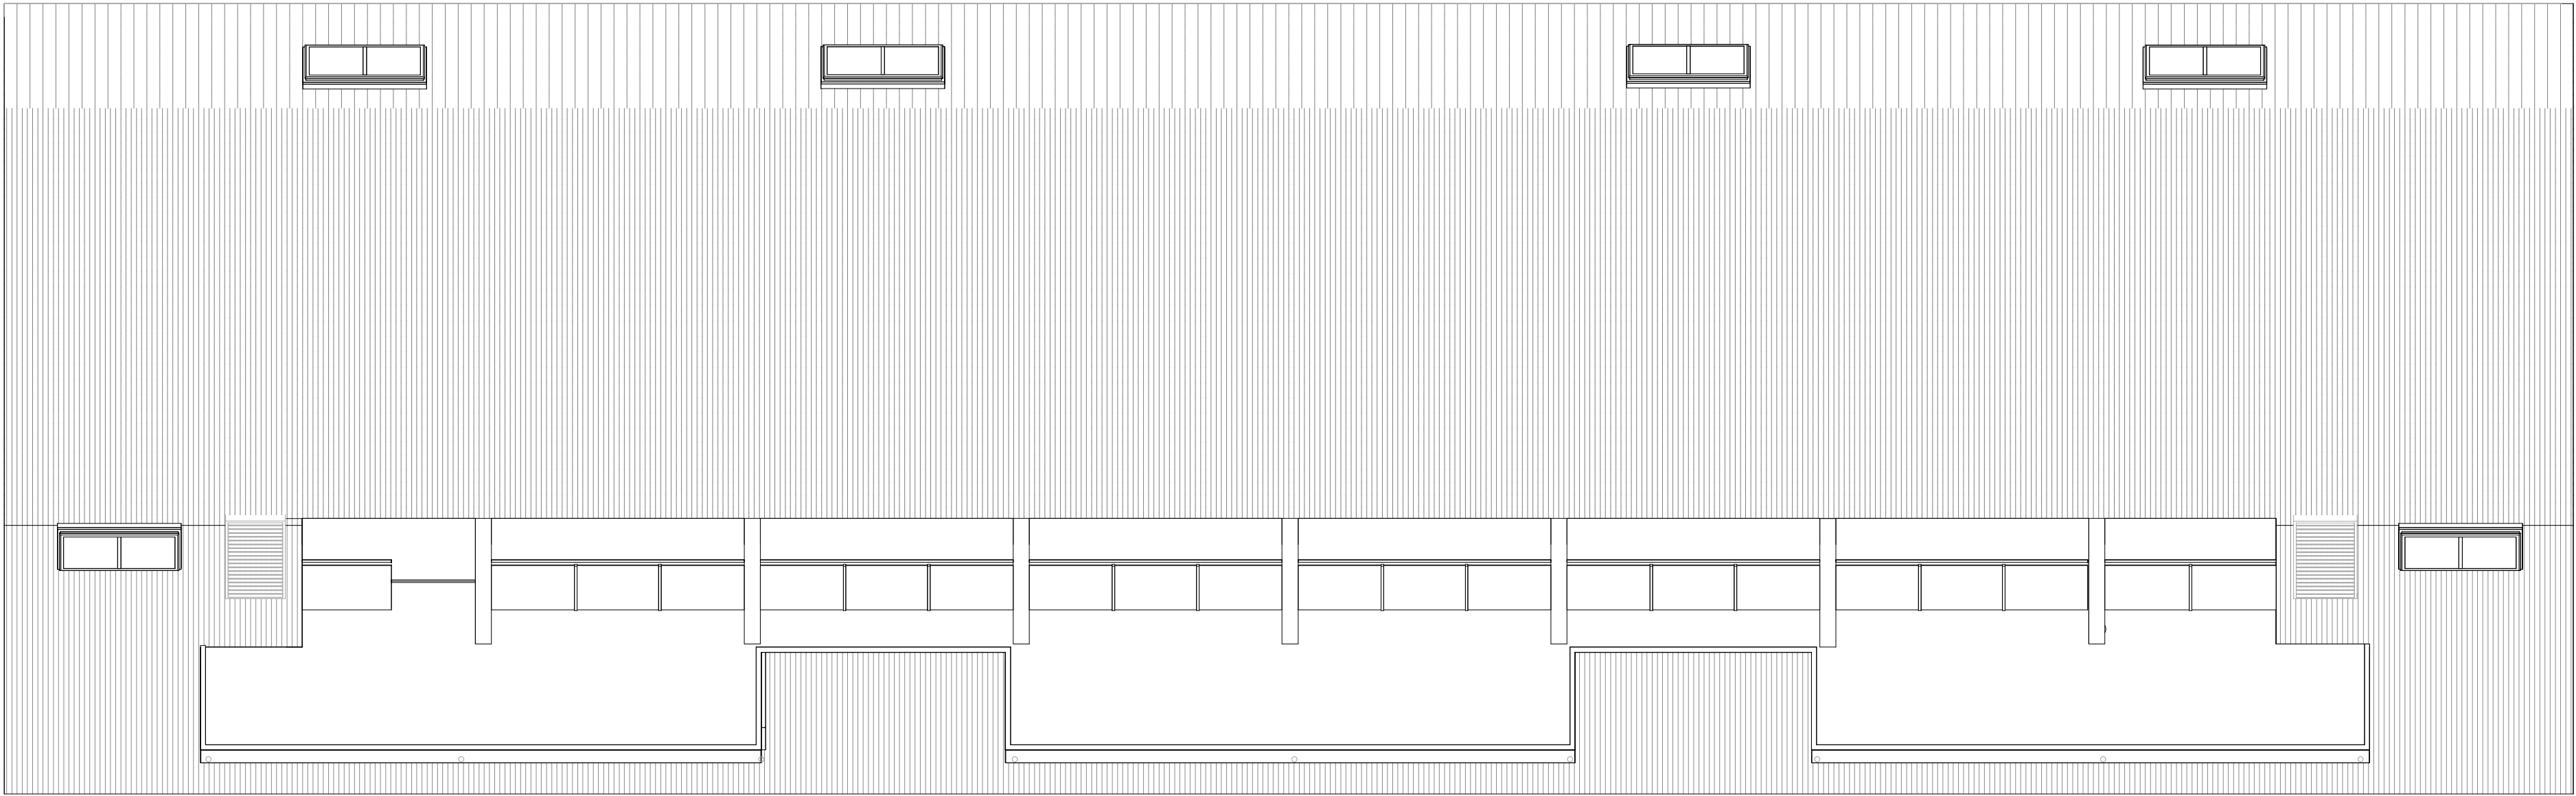


Notes

This drawing is the property of Willmore Iles Architects.

Copyright is reserved by Willmore Iles Architects and the drawing is issued on the condition that it is not copied, reproduced, retained, or disclosed to any unauthorised person, either wholly or in part, without the consent in writing of Willmore Iles Architects

Any discrepancies must be reported to the Architect.

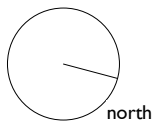

ROOF PLAN
1 : 100



S1 - Coordination		WIA	SD	15/05/24	P02
S1 - Scale bar added		WA	SD	10/05/24	P01
Amendment		Drwn	Chkd	Date	Rev

willmore iles architects

267 Horwell Road - Horwells - Bristol - BS8 4SF - Tel: 0117 9450962
www.willmoreiles.com

Drawing Status	
S1	
Client	
36 Kirby Street Limited	
WIA No.	Job Title
1176	36-43 Kirby St, London

Drawing Title				
GENERAL ARRANGEMENT				
ROOF FLOOR				
Scale	Size	Drawn	Checked	Date
1 : 100	A1	WA	SD	27/02/24
Drawing No			Rev	
001176-WIA-XX-RF-DR-A			20208 P02	