
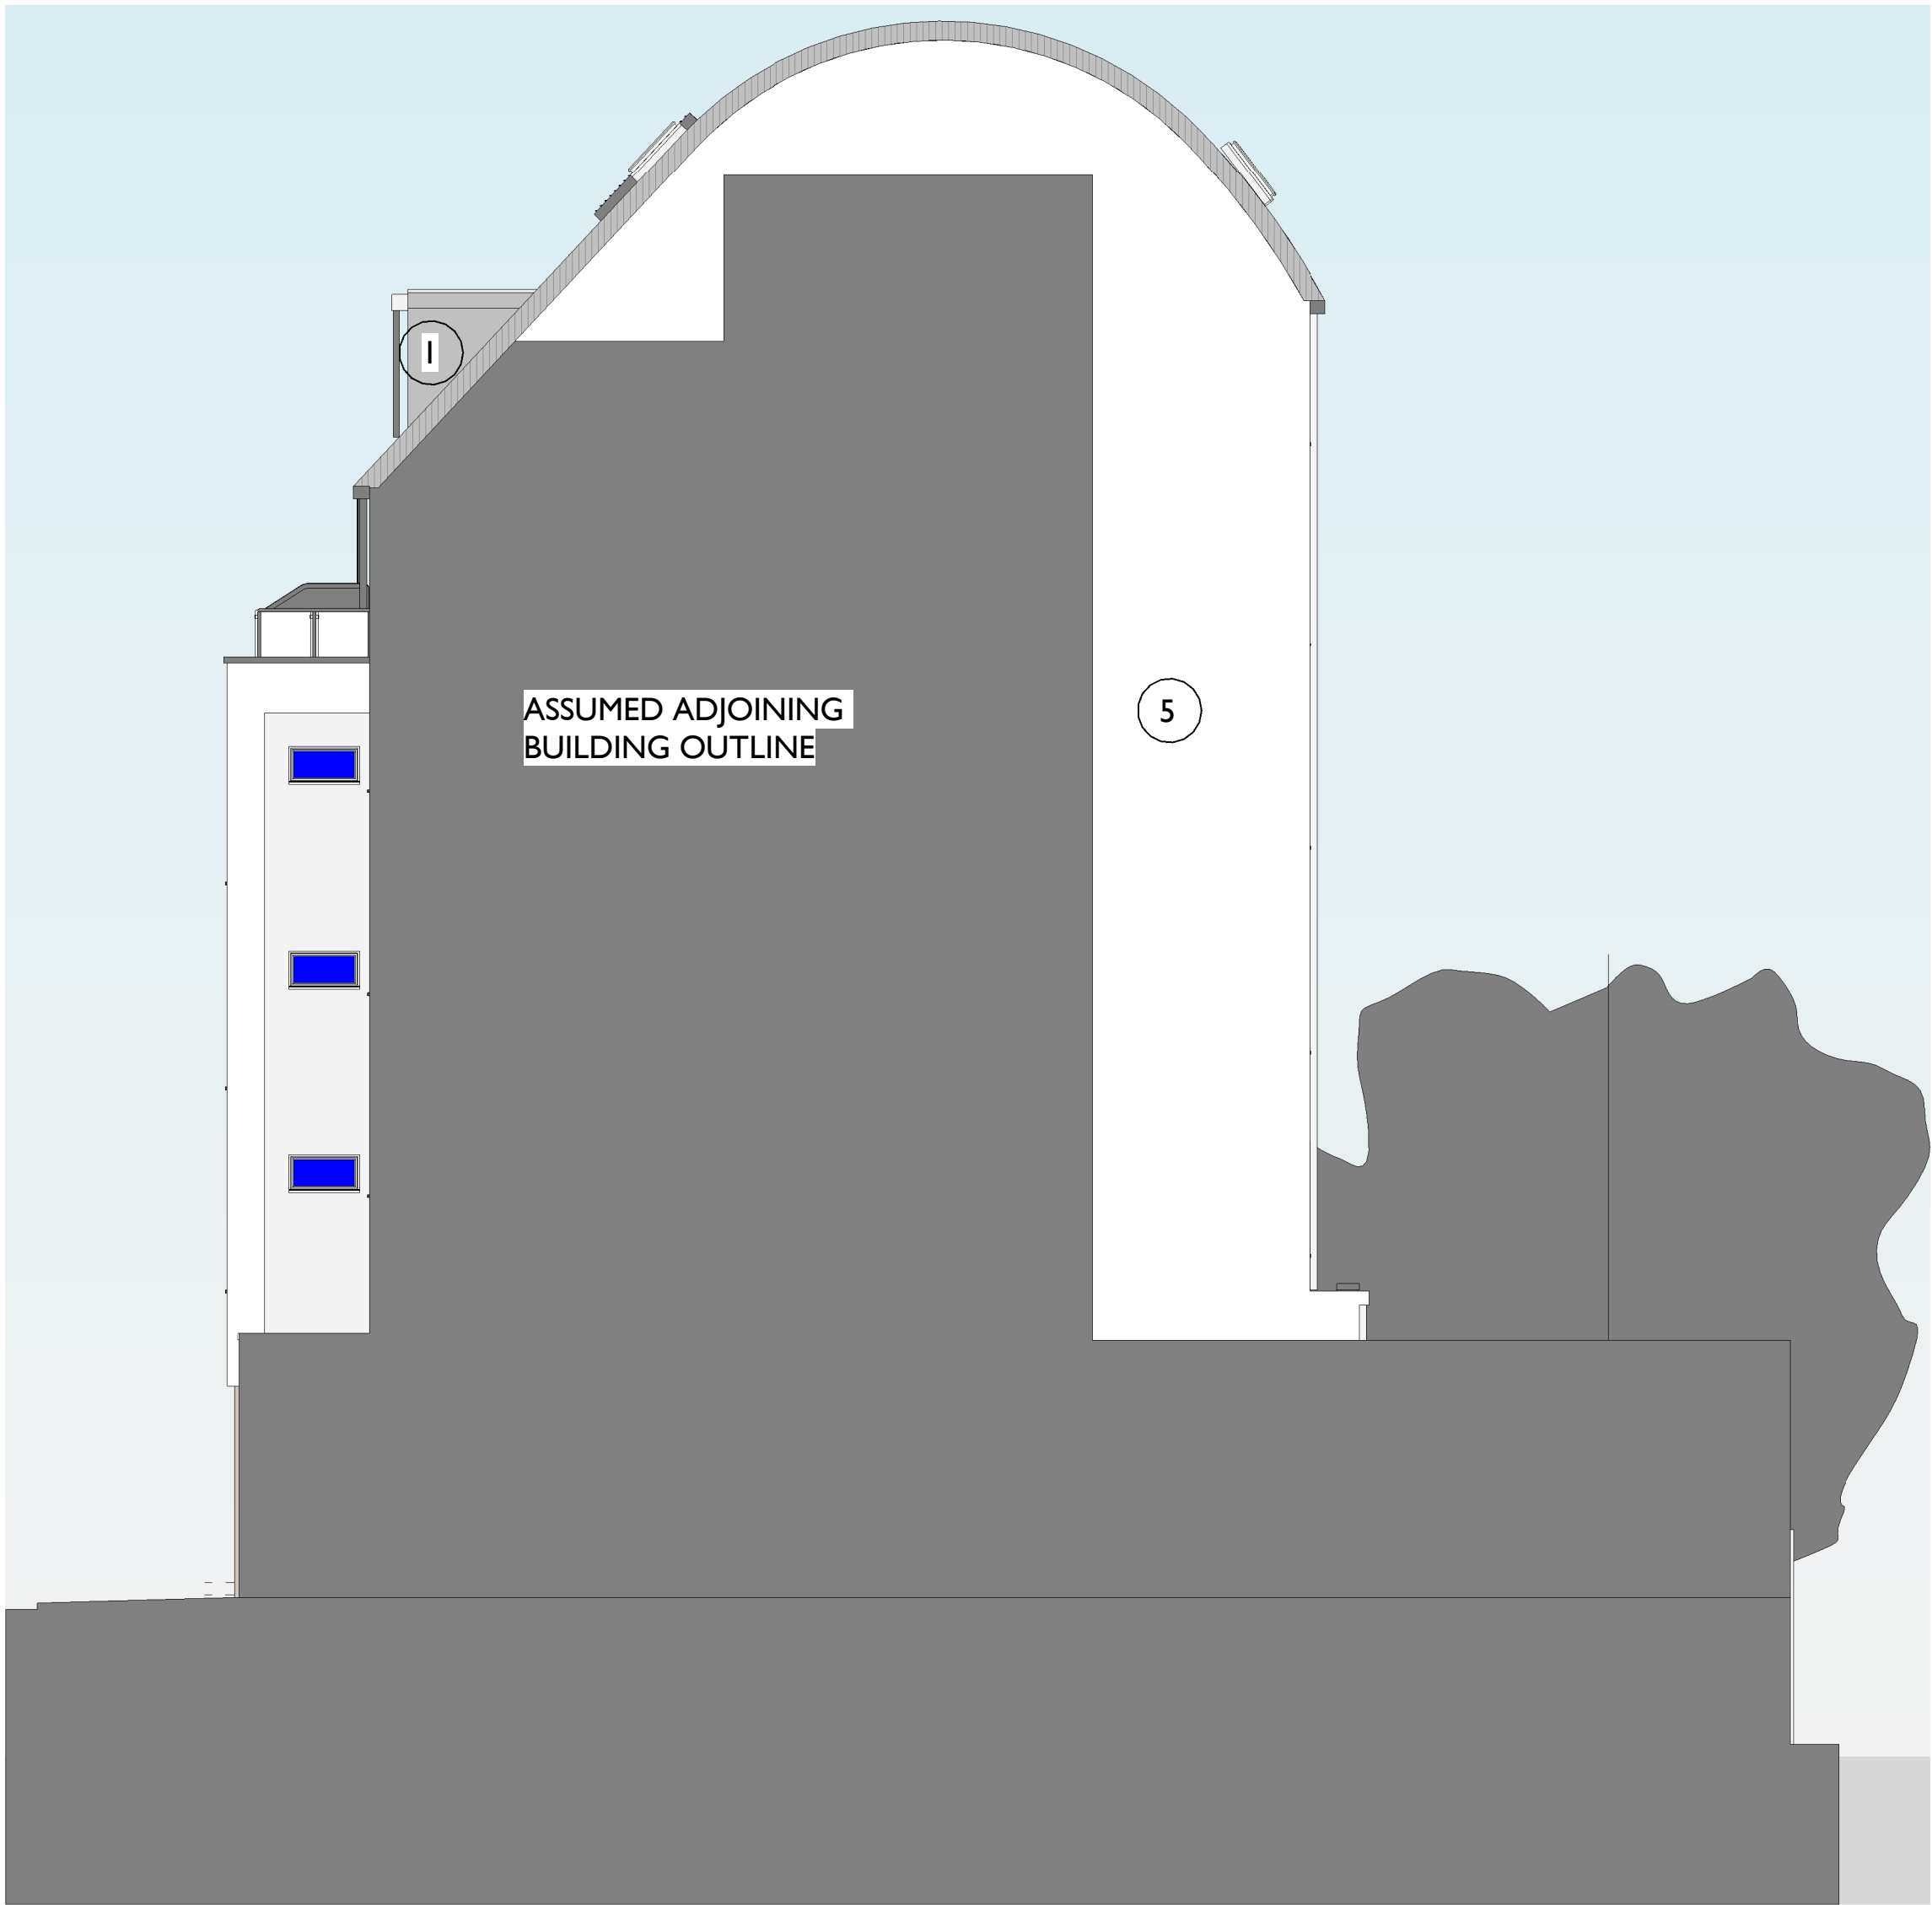


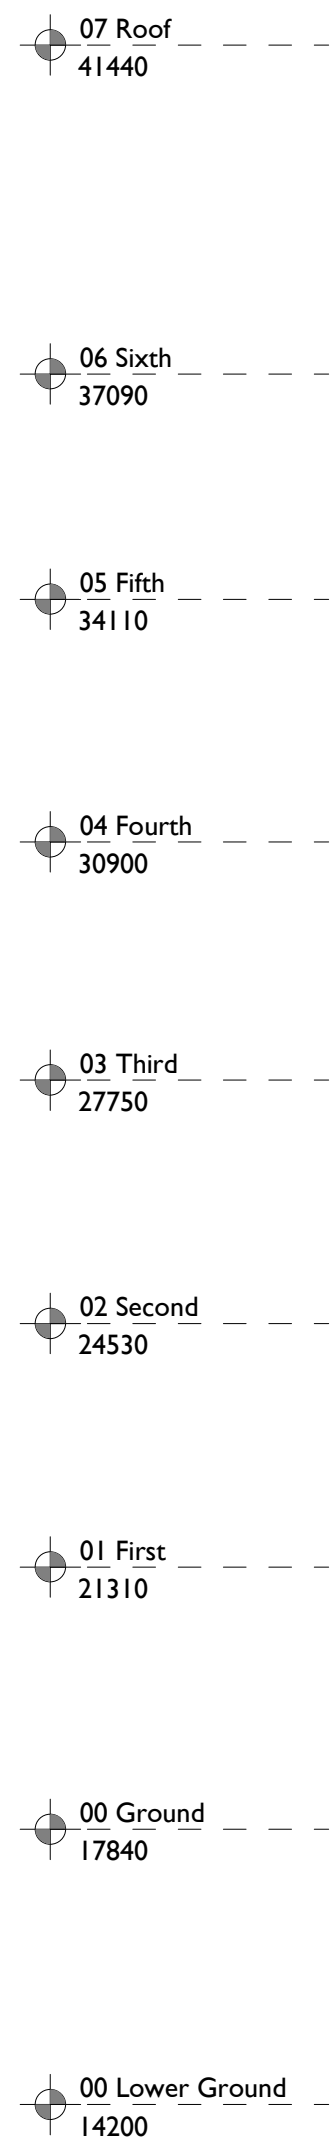


NORTH ELEVATION
1 : 100

Notes

This drawing is the property of Willmore Iles Architects.

Copyright is reserved by Willmore Iles Architects and the drawing is issued on the condition that it is not copied, reproduced, retained, or disclosed to any unauthorised person, either wholly or in part, without the consent in writing of Willmore Iles Architects

Any discrepancies must be reported to the Architect.

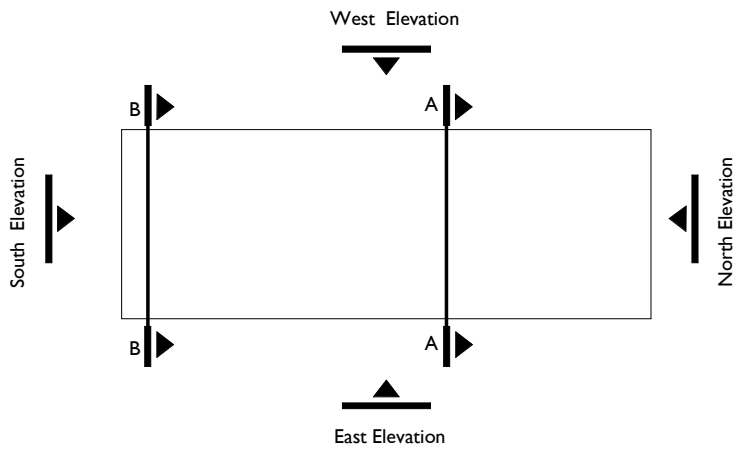

LEGEND

LIGHT GREY STANDING SEAM

1

DARK GREY METAL CLADDING

2

TRESPA 50mm ins

3

WOOD 50mm ins

4

WHITE RENDER 120mm ins

5

PINK RENDER 120mm ins

6

BROWN BRICKWORK

7

S1 - Coordination	WIA	SD	15/05/24	P02	
S1 - Scale bar added	WA	SD	10/05/24	P01	
Amendment	Drwn	Chkd	Date	Rev	



267 Howell Road - Horwells - Bristol - BS8 4SF - Tel: 0117 9450962
www.willmoreiles.com

Drawing Status	
S1	
Client	
36 Kirby Street Limited	
WIA No.	Job Title
1176	36-43 Kirby St, London

Drawing Title				
EXISTING ELEVATIONS				
NORTH ELEVATION				
Scale	Size	Drawn	Checked	Date
1 : 100	A1	WA	SD	27/02/24
Drawing No				Rev
001176- WIA- XX- XX- EV- A			01302	P02

QMF22 Issue 02 05.03.14

