


NOTE
 THIS DRAWING IS TO BE READ IN CONJUNCTION WITH ALL OTHER RELEVANT DRAWINGS AND SPECIFICATIONS
 THIS DRAWING HAS BEEN PREPARED FOR IDENTIFICATION PURPOSES ONLY. VERIFICATION OF DRAWN INFORMATION TO BE CARRIED OUT BY CONTRACTOR PRIOR TO OTHER USE. ALL DIMENSIONS TO BE CHECKED ON SITE, AND SUCH DIMENSIONS TO BE THE CONTRACTORS RESPONSIBILITY. DRAWING ERRORS AND OMISSIONS TO BE REPORTED TO THE CONTRACT ADMINISTRATOR.

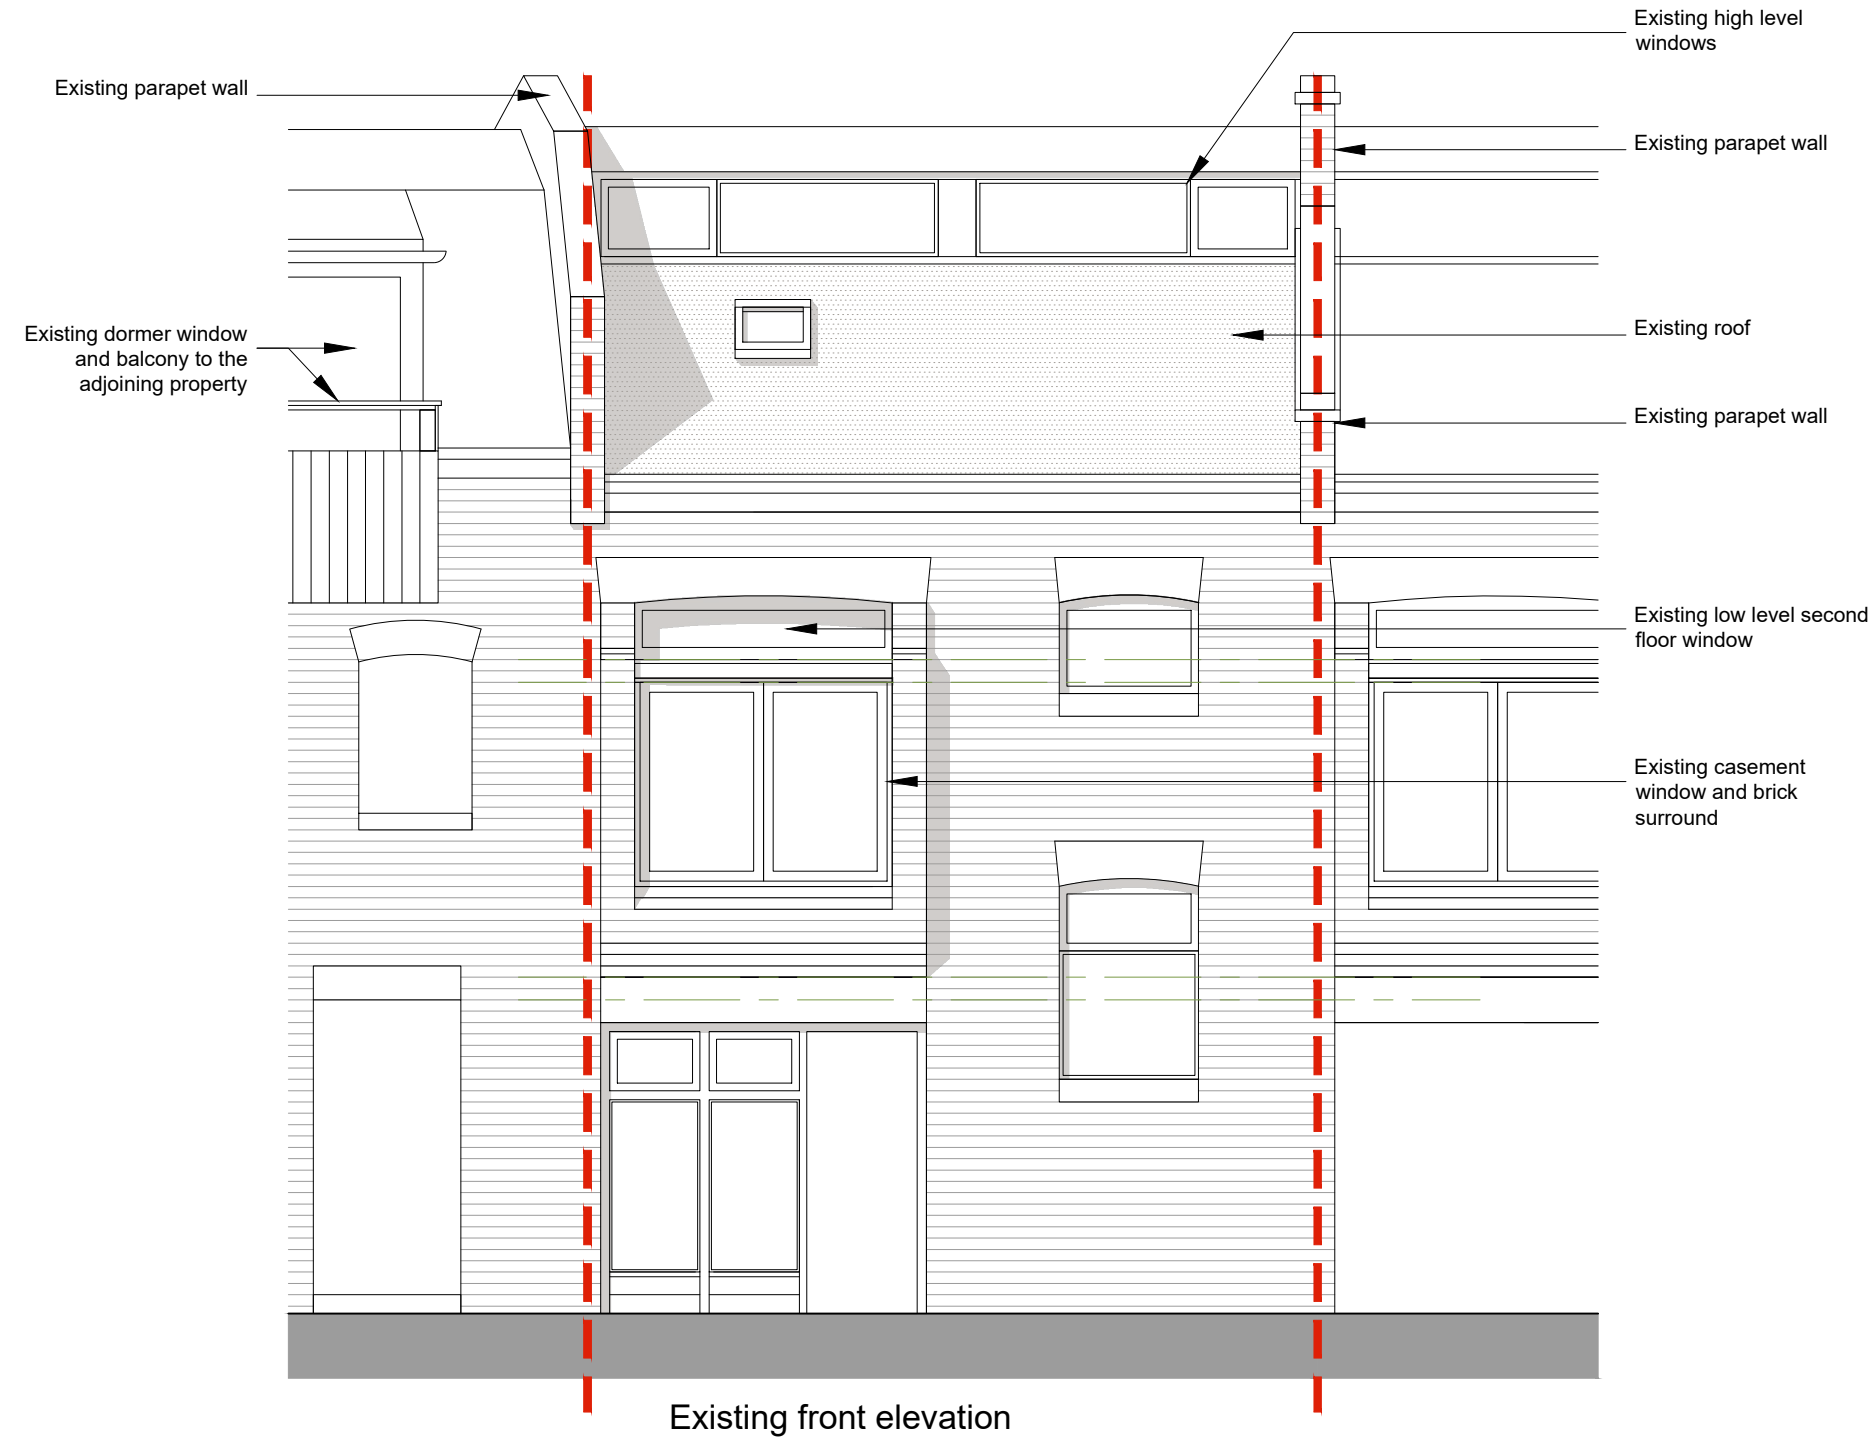


REVISION	DATE

Evelegh Designs

rupert@eveleghdesigns.co.uk
 jocelyn@eveleghdesigns.co.uk
 tel 07722 830254

project	no
6 EGLON MEWS	21/09
London NW1	
drawing	no
EXISTING FRONT ELEVATION	SV 02

 

scale	date	drawn	checked
1:50@A3	18.05.21	RE	JLE

PLANNING