


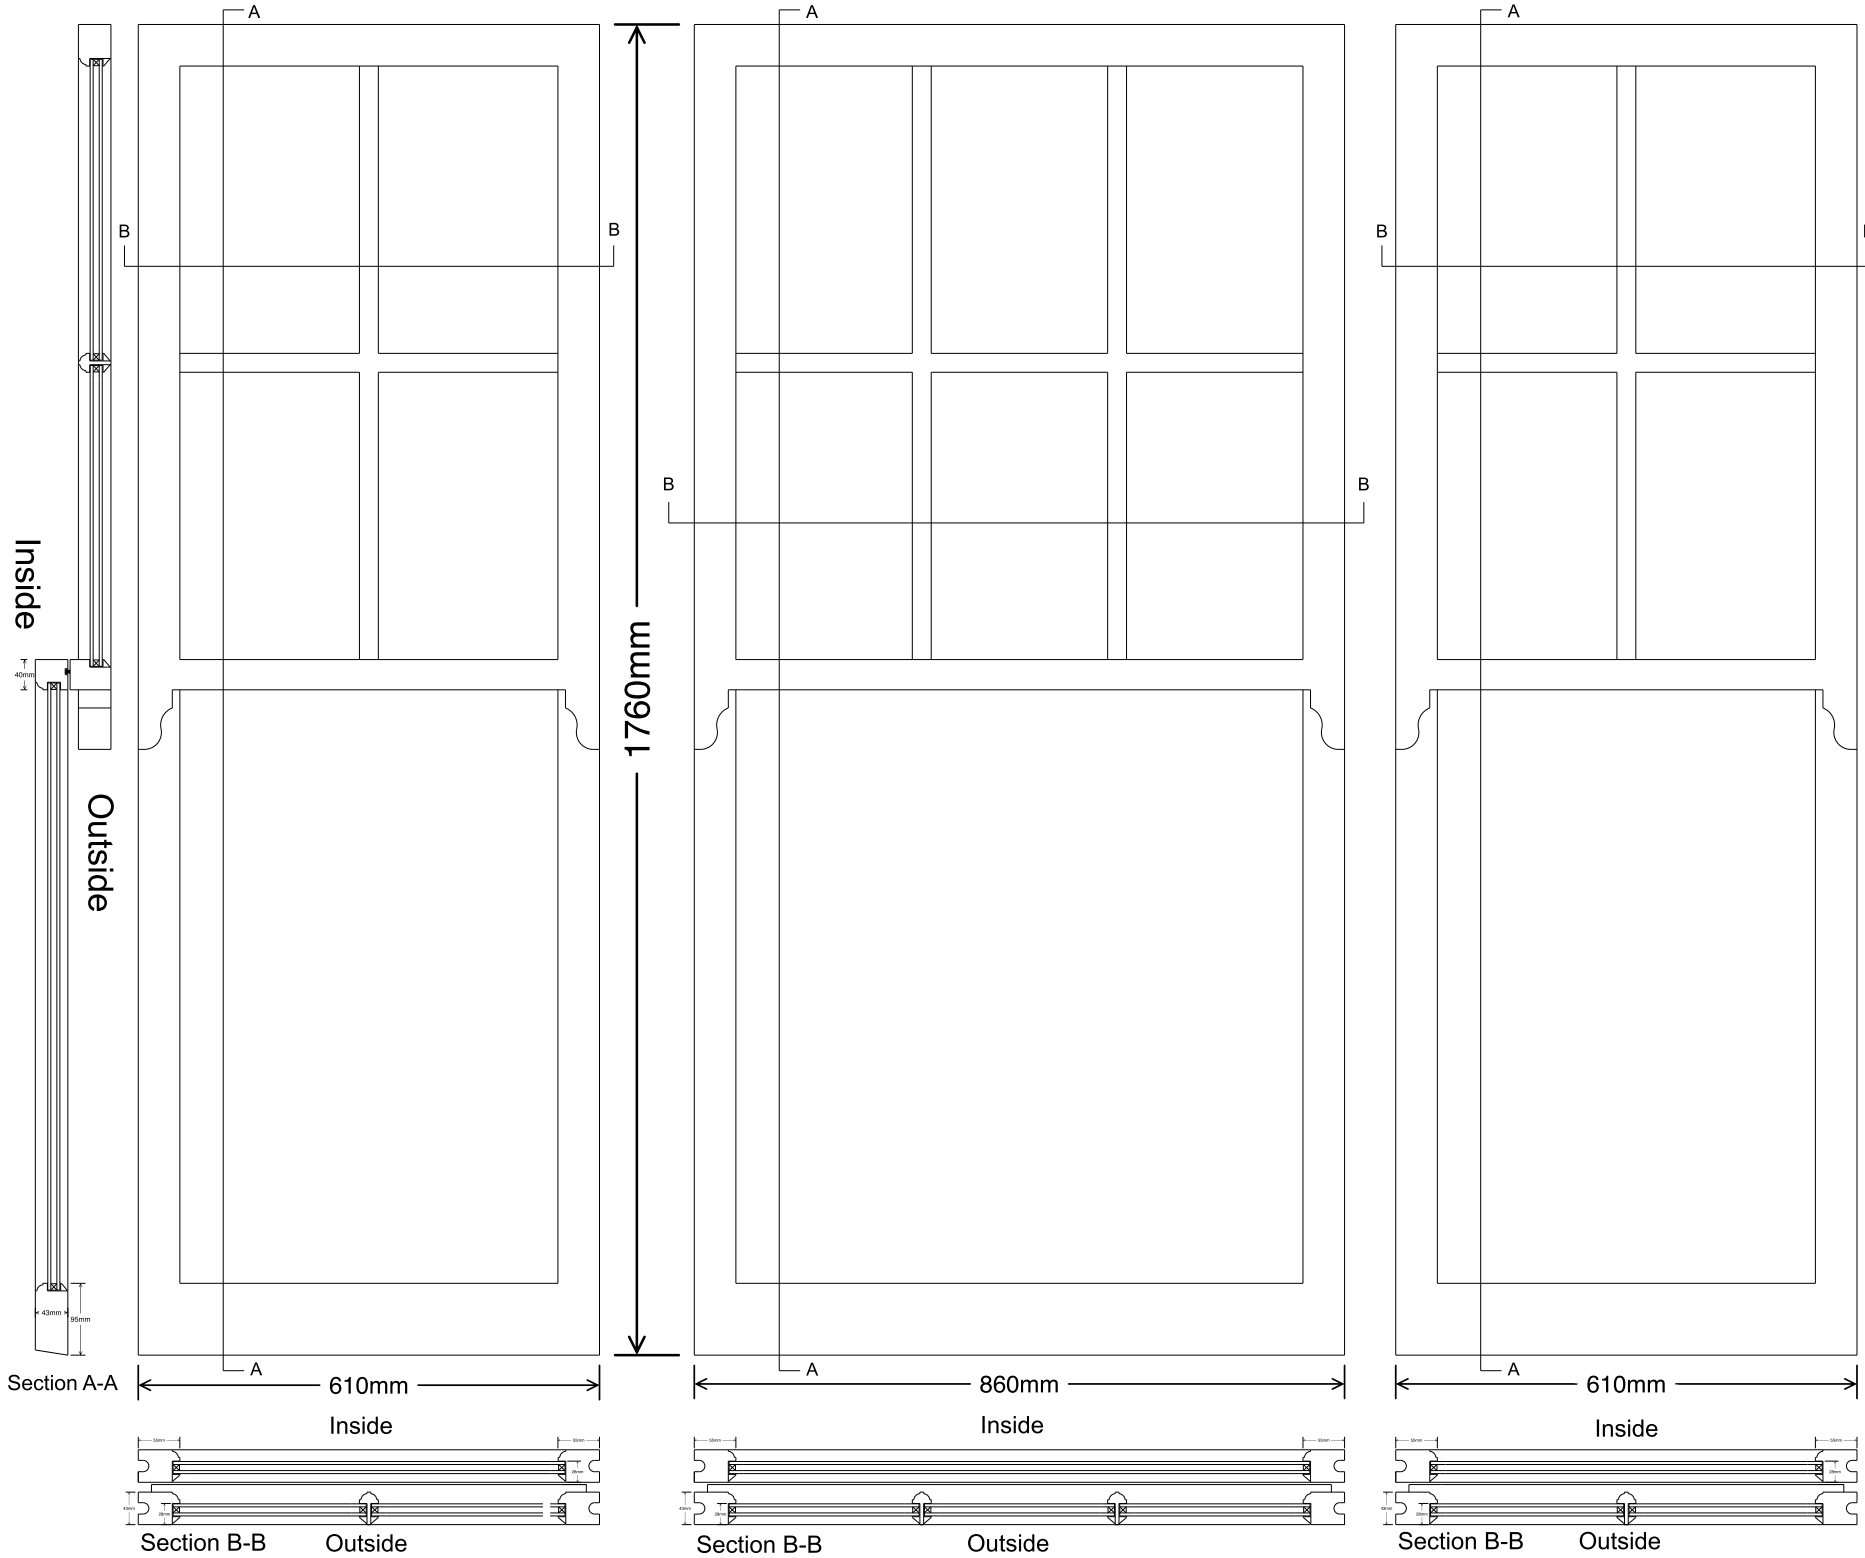

PROJECT: 101 Goldhurst Terrace NW6 3HA	
Glazing: Slimline Heritage Double glazed Clear glass Low E, Soft Coat Toughened Clear glass Gas cavity = Krypton Spacer bar = White Paint = White satin out and white satin in Material = Sapele Hardwood Timber	
Scale 1:10 @ A4	
Proposed Front elevation sashes upgraded with slimline heritage double glazing, fitted into the existing box frames	
Elevation Ground floor Front Living Room bay window	REVISION : 0
Date : 21-5-2024	LONDON SASH WINDOWS & DOORS
Drawing No. MJ/LSWD/05	
Page 05	