

EXISTING PLAN
Scale 1:20 @ A1



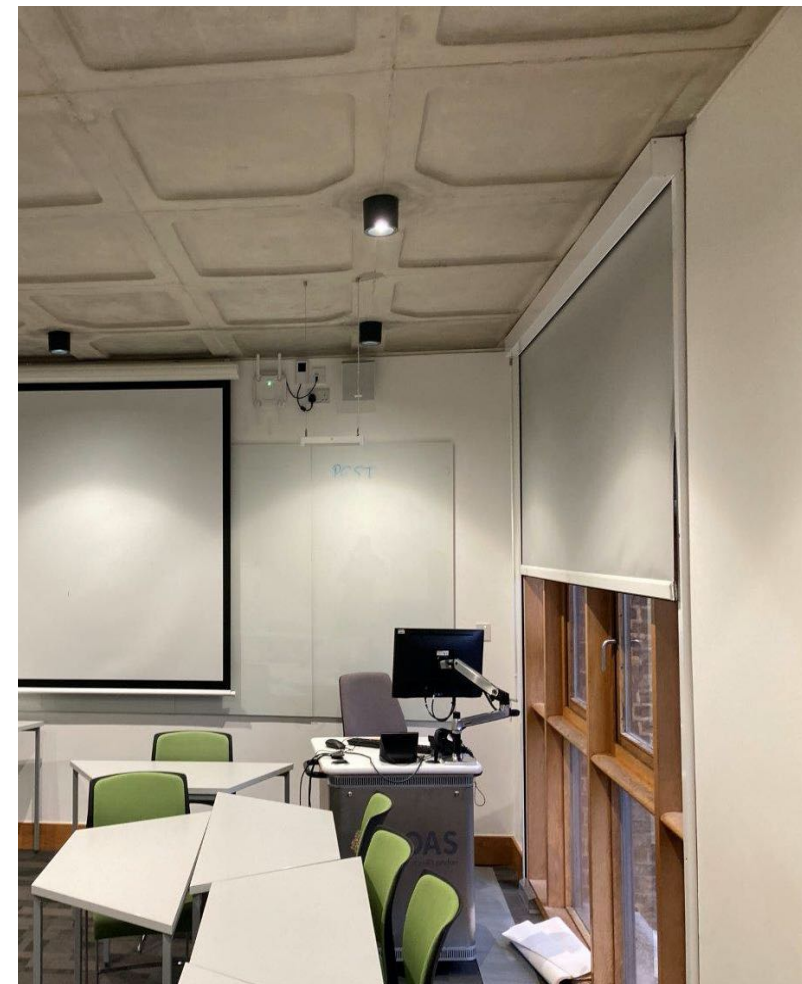



PHOTO OF EXISTING WINDOW

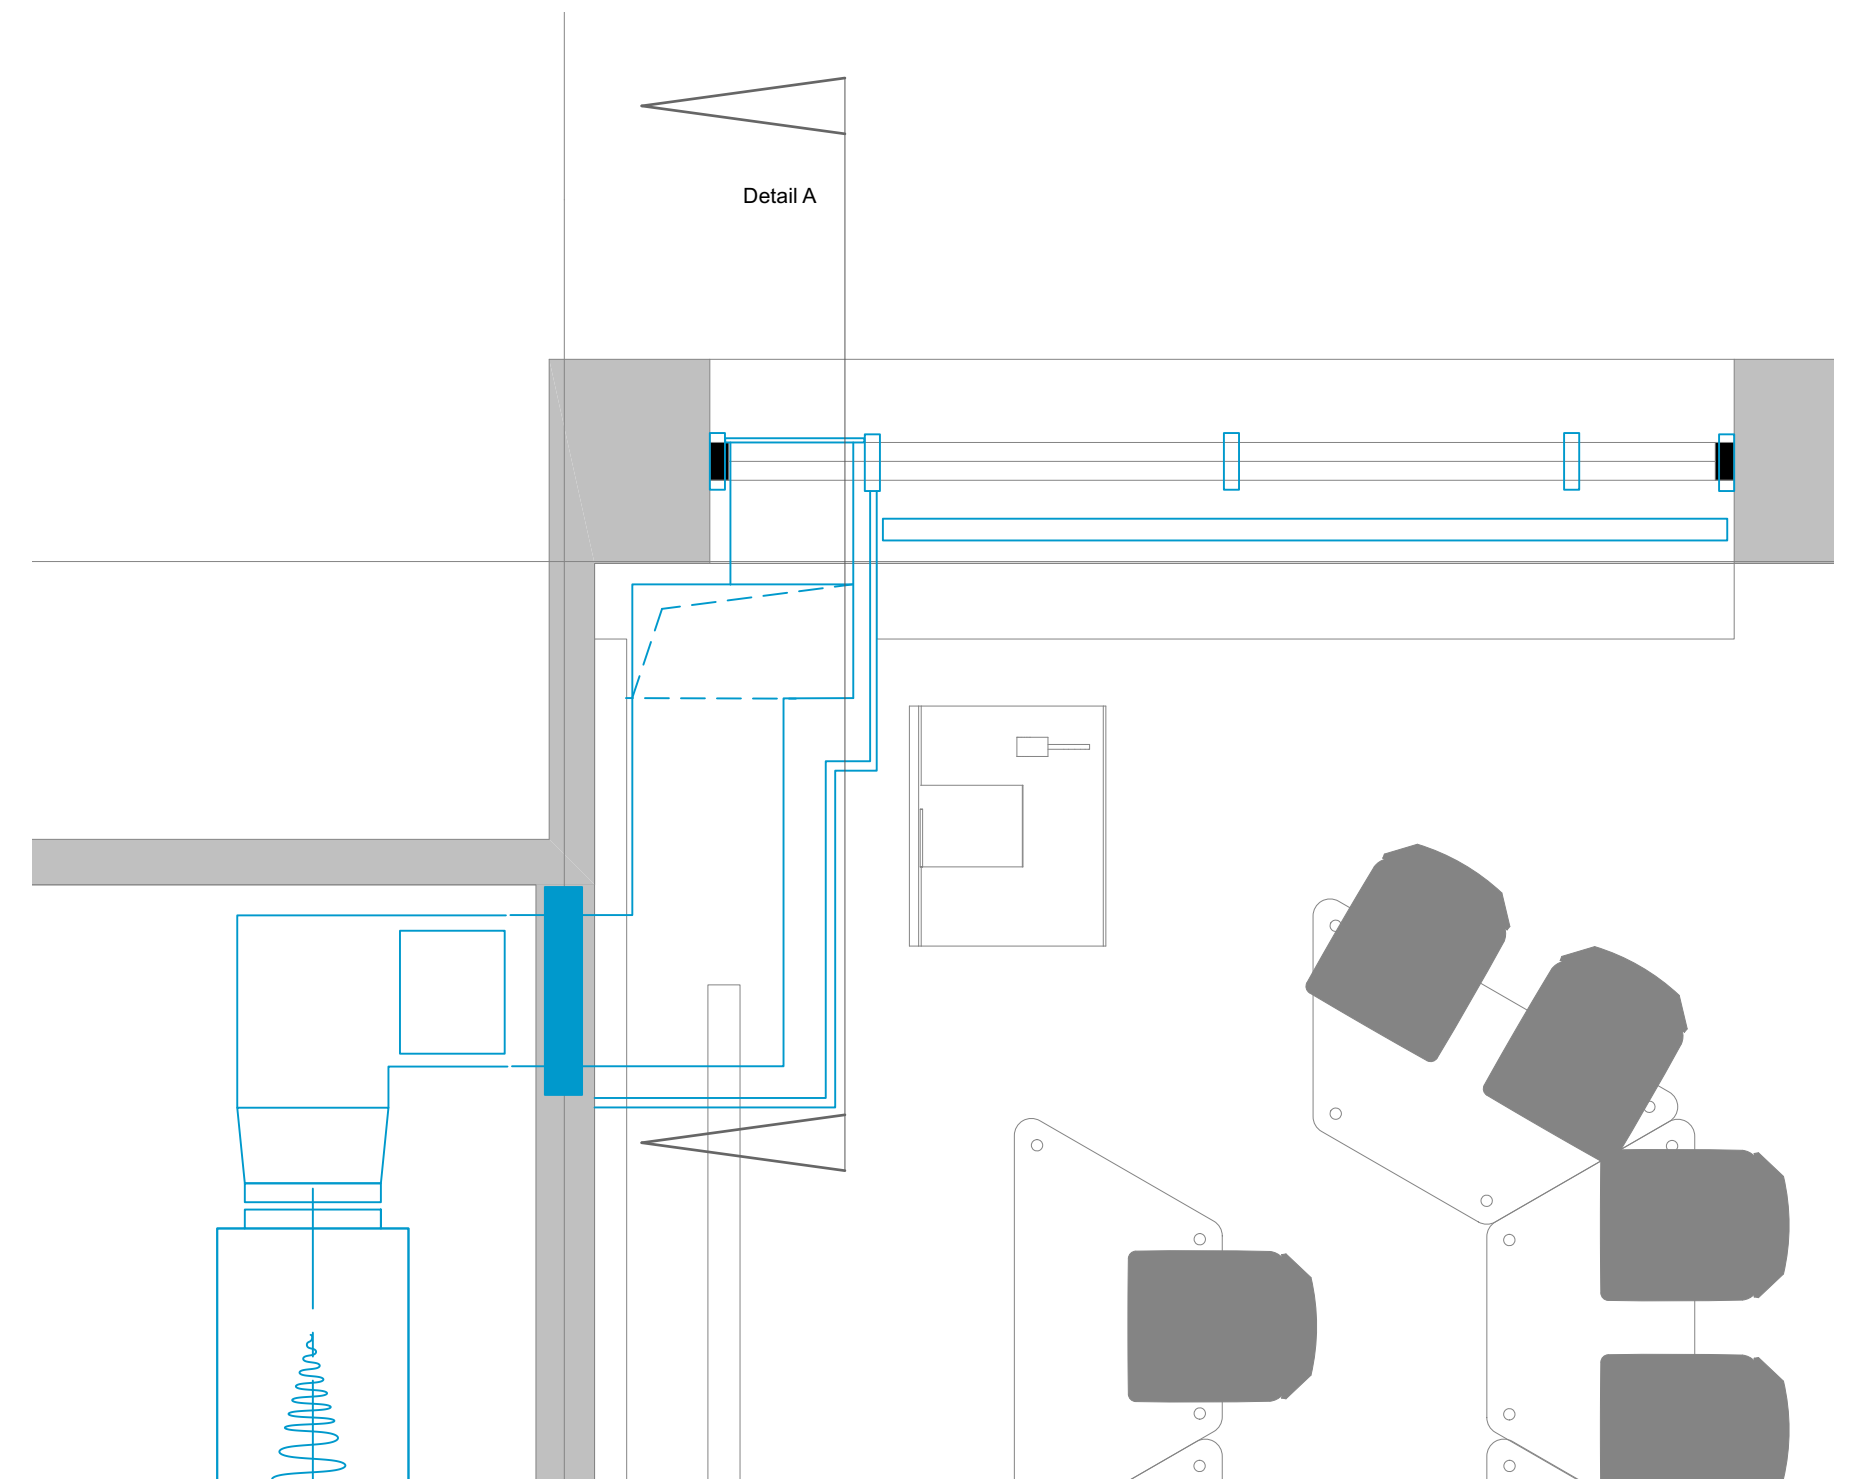

PROPOSED PLAN
Scale 1:20 @ A1

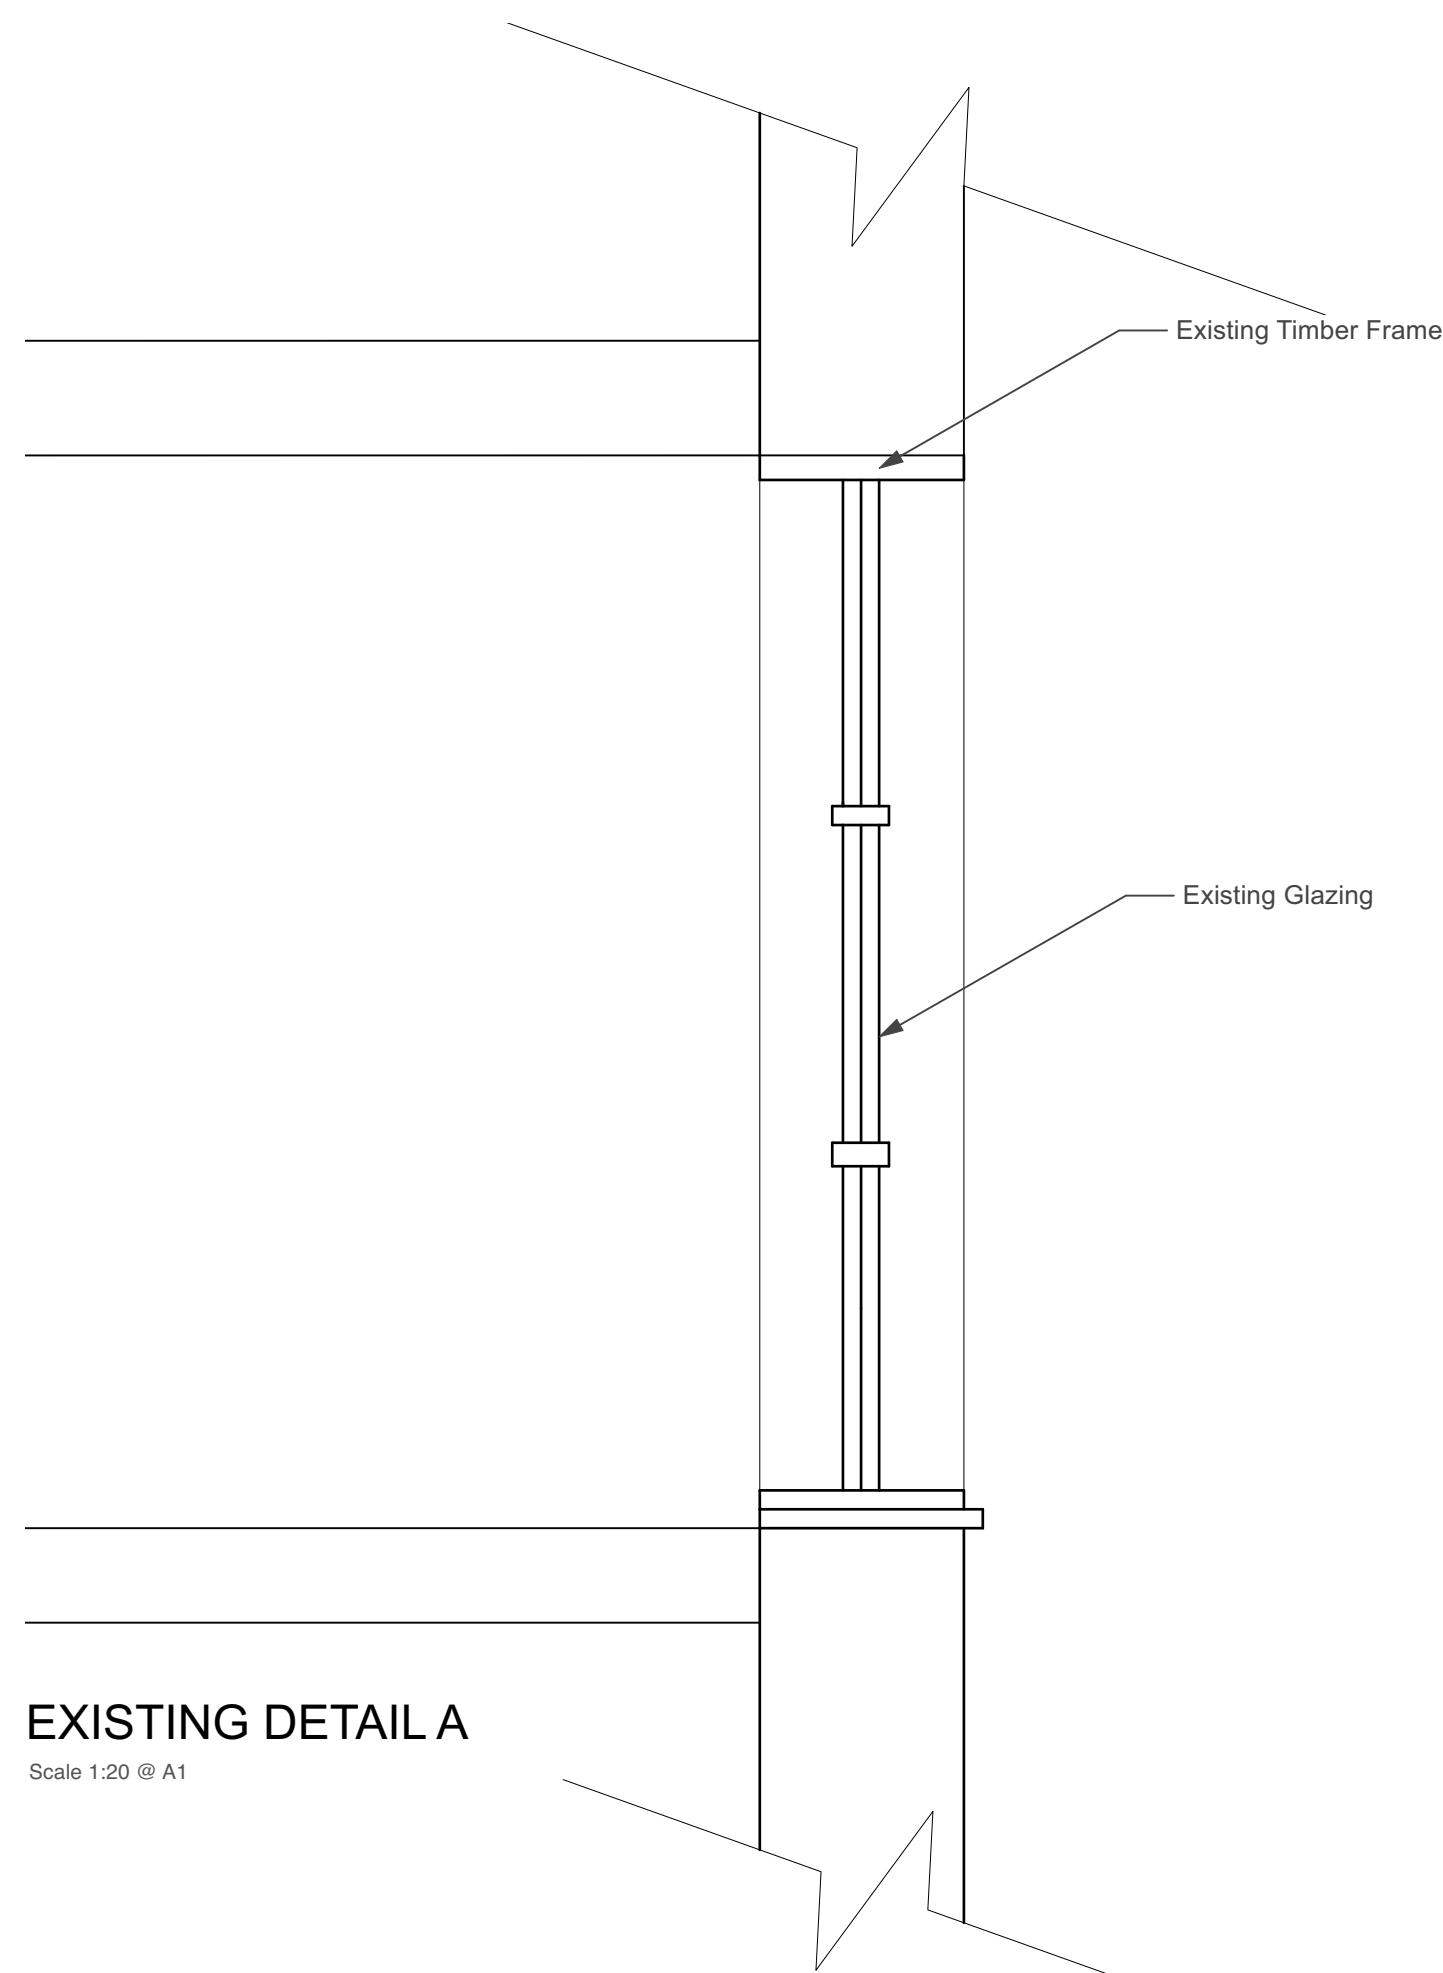

EXISTING DETAIL A
Scale 1:20 @ A1

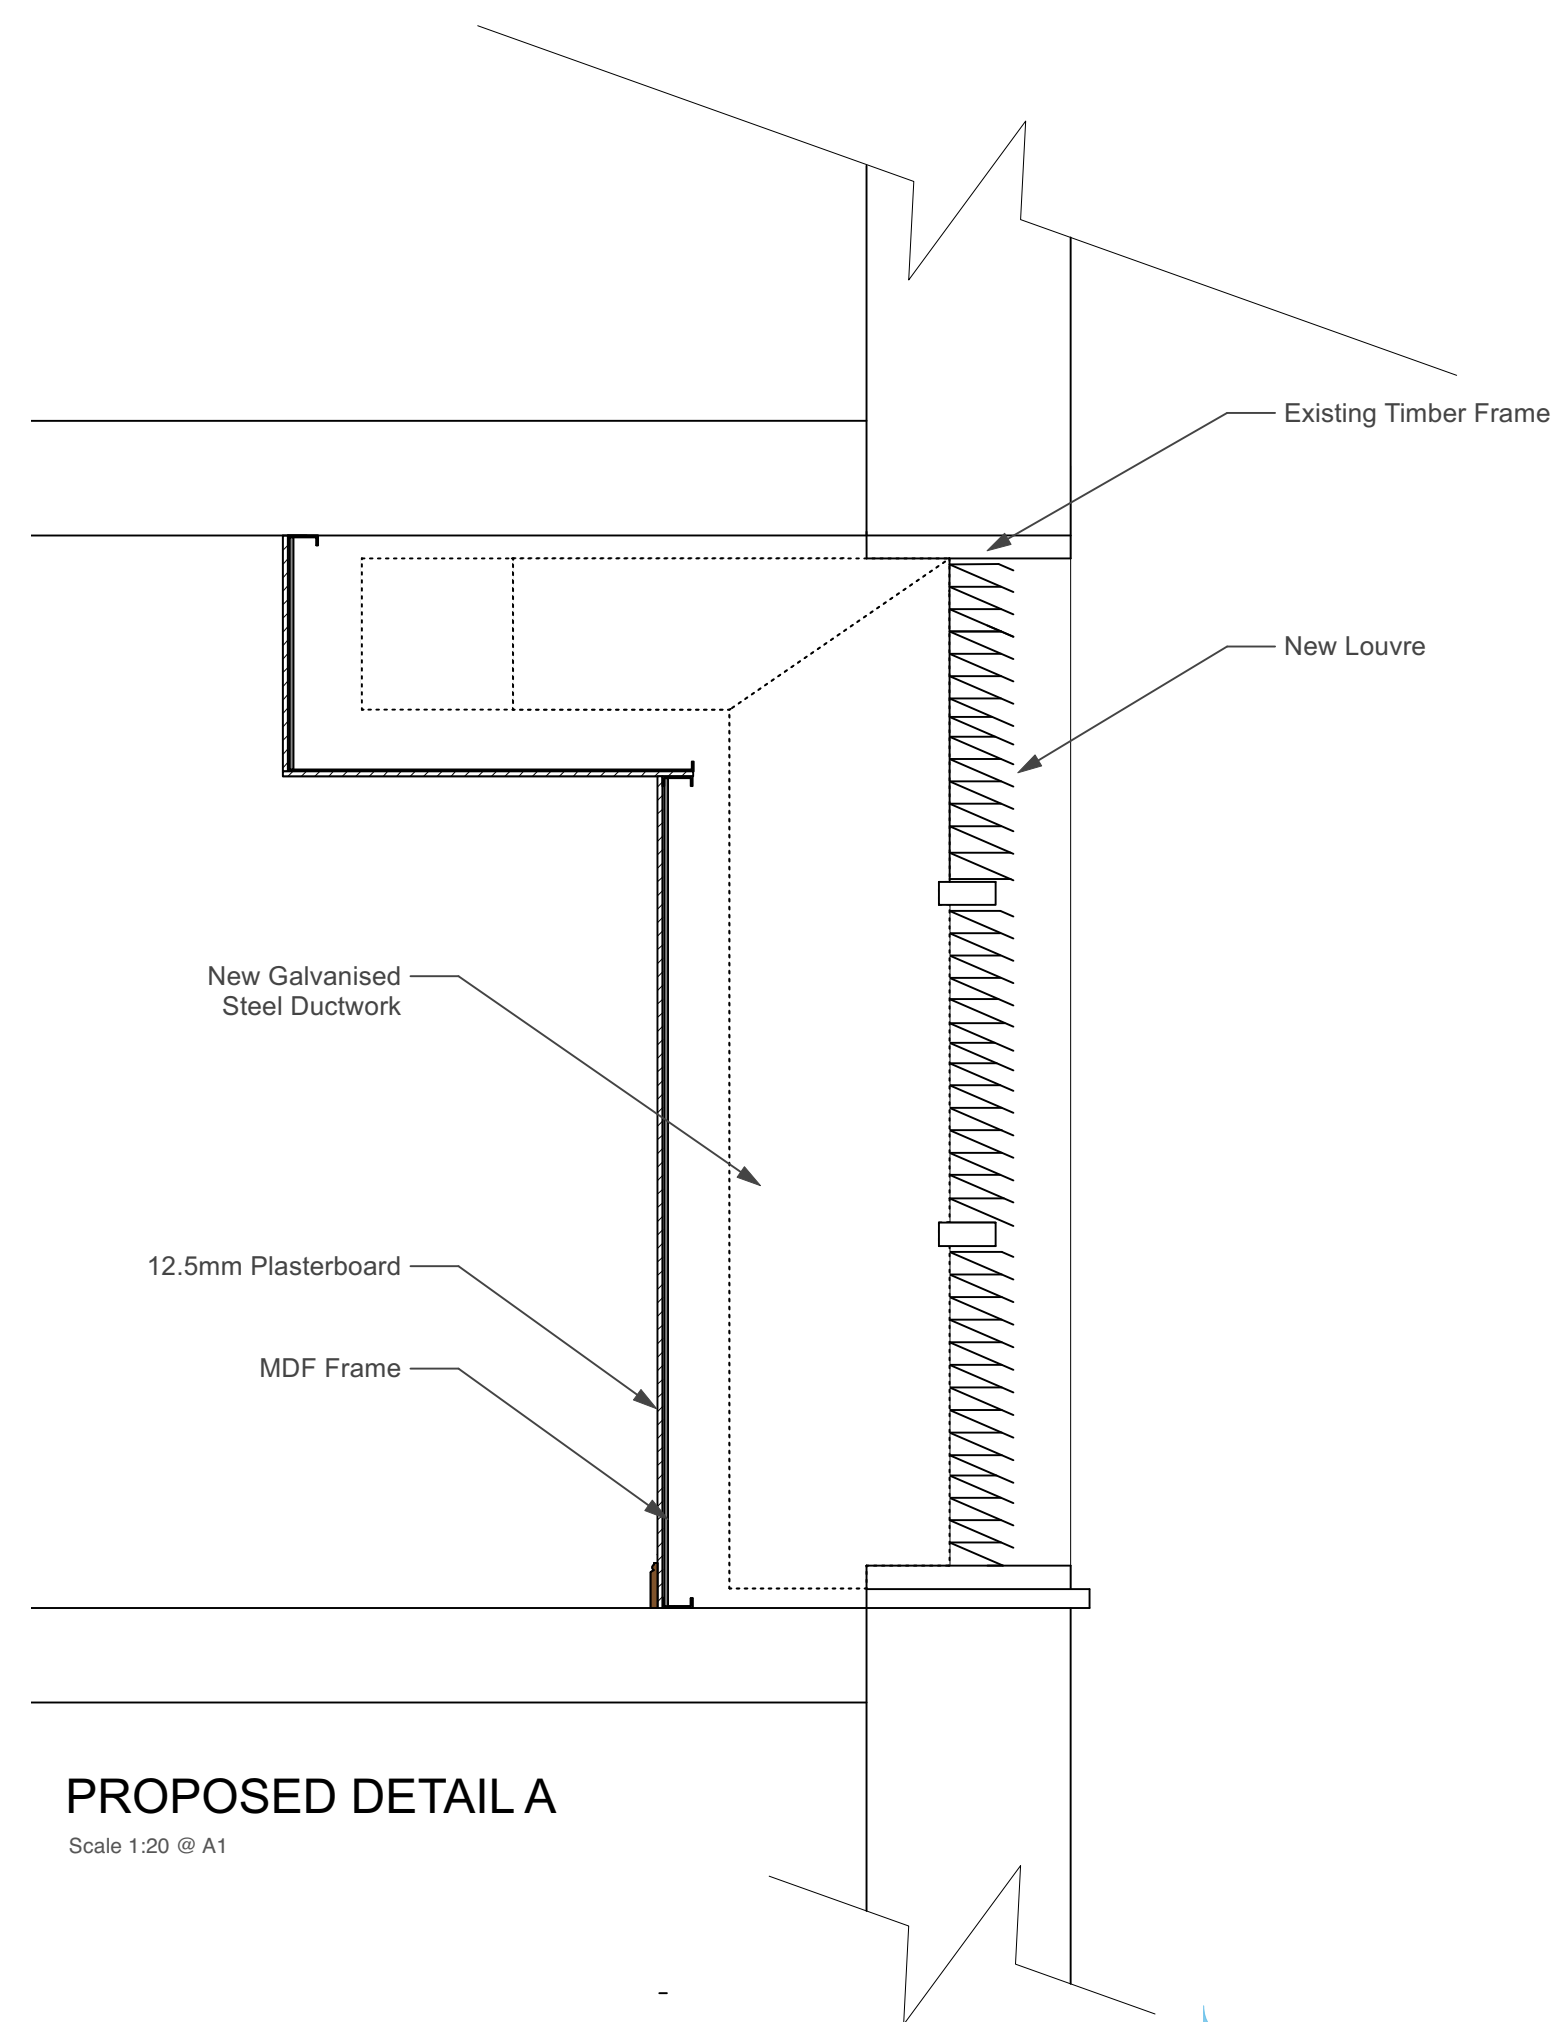

PROPOSED DETAIL A
Scale 1:20 @ A1

SECOND FLOOR PLANS AND SECTIONS OF LOUVRE



Scale 1:20 @ A1



Chartered Architects
Chartered Building Surveyors
Interior Designers
CDM Services
Suite 3, Sandford House,
1b Clarendon Road,
Teddington, TW11 8DH
+44 (0)20 8940 5300
www.kendallkingscott.co.uk

Project
**Brunei Gallery 3rd and 4th Floor
Teaching Spaces**
Client
SOAS, University of London
Scale
1:50
Paper Size
ISO A1
Filename
210695 - SOAS_Planning(2).vwx
© Copyright
Do not scale this drawing

Rev	Date	By	App	Note
P1	14/10/2022	JL	JC	Issued
Drawing Title				
Second Floor Plans and Sections of Louvre				
Project Number	Drawing Number	Revision		
210695-3001		P1		
Date	Drawn	Checked	Purpose/Status	
07/10/2022	JL	JC	PLANNING	

Only to be used on the site for which designed. The electronic transmission of design information contained in this drawing is carried out entirely at the User's risk and Kendall Kingscott Ltd. will have no liability for any errors or inaccuracies arising herefrom. The production of amended or updated information from the said design information by the User is entirely the responsibility of the User and Kendall Kingscott Ltd. shall have no responsibility in respect thereof whatsoever.