


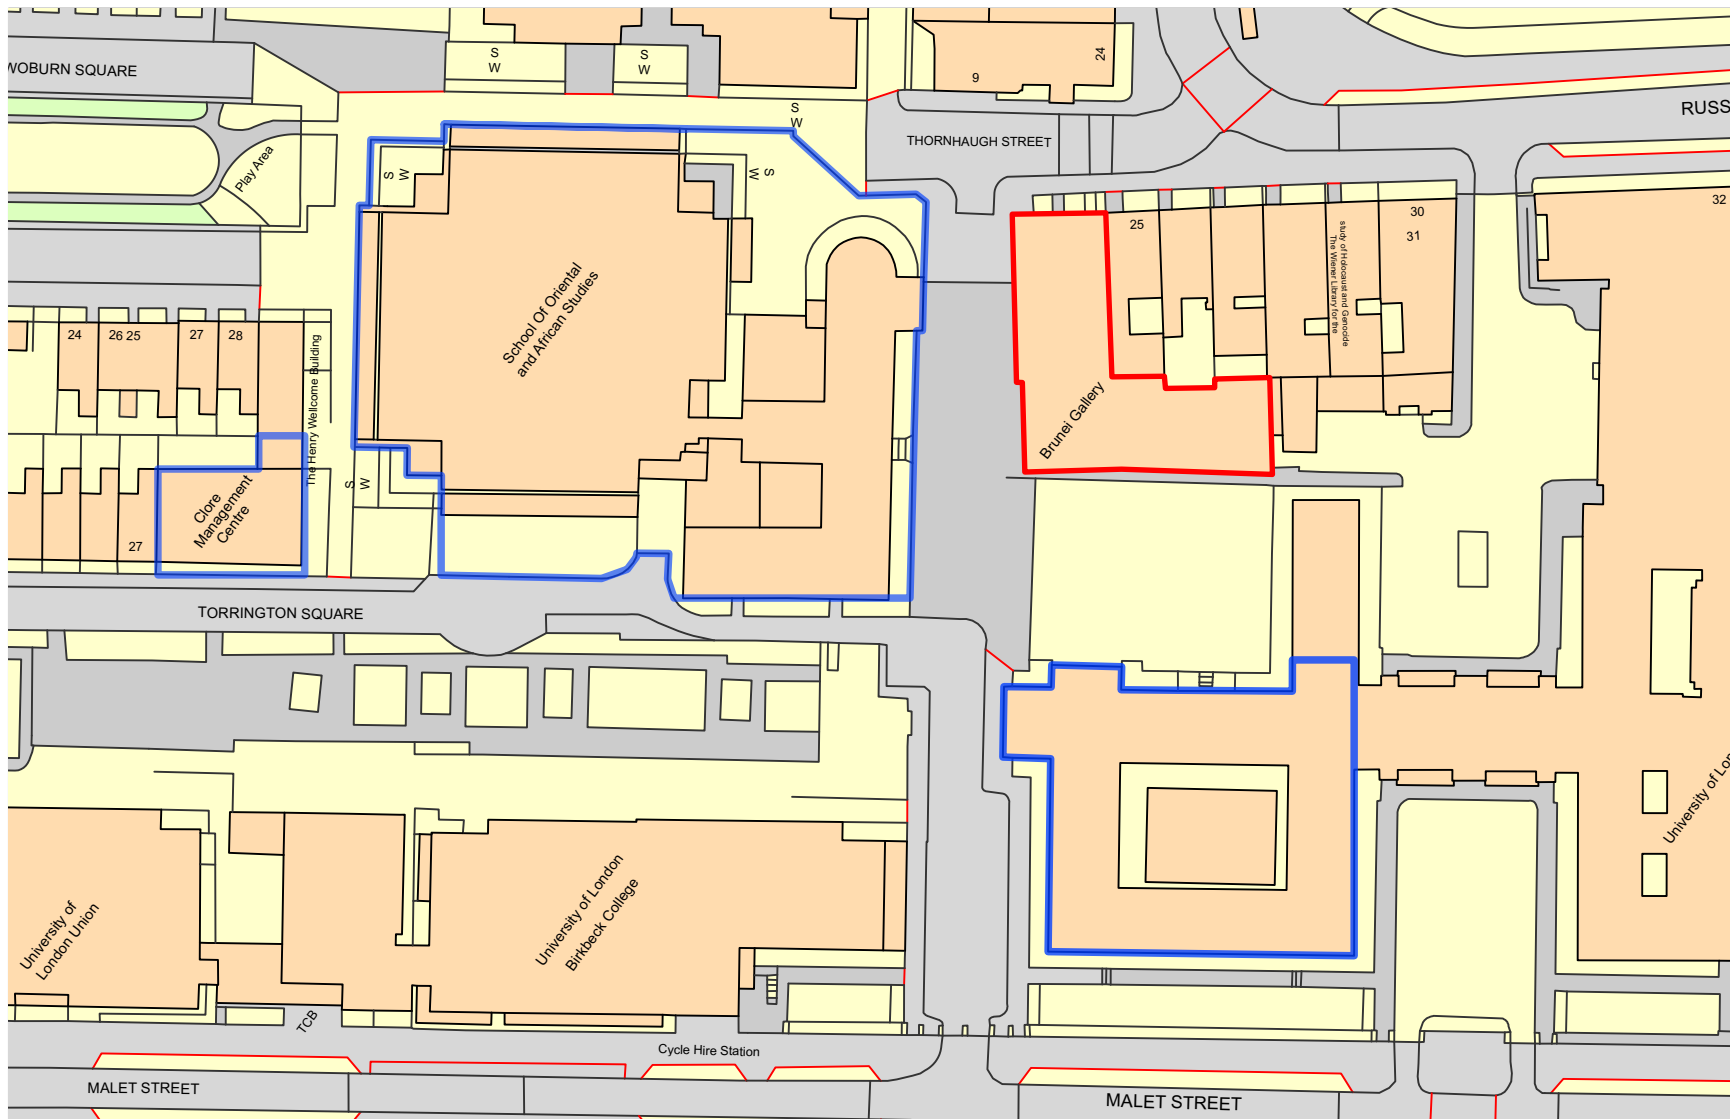

KEY


- Application Site
- Adjoining Land Owned by the Applicant

SITE PLAN

0 25 50 75 100 125 150 M



Scale 1:1250 @ A3

 

Chartered Architects
Chartered Building Surveyors
Interior Designers
CDM Services

Suite 3, Sandford House,
 1b Claremont Road,
 Teddington, TW11 8DH
 +44 (0)20 8943 5300
www.kendallkingscott.co.uk

Project
Brunei Gallery 3rd and 4th Floor
Teaching Spaces

Client
SOAS, University of London

Scale Paper Size Filename
1:1250 ISO A4 210695 - SOAS_Planning(2).vwx
 © Copyright Do not scale this drawing

P1 24/06/2022 ML GC Issued to planning
 Rev Date By Ap Note

Drawing Title
Site Plan

Project Number Drawing Number Revision
210695-1100 P1

Date Drawn Checked Purpose/Status
19/10/2021 ML EQ TENDER
 Check all dimensions and levels on site

Only to be used on the site for which designed. The electronic transmission of designs/information contained in this drawing is carried out entirely at the User's risk and Kendall Kingscott Ltd. will have no liability for any errors or inaccuracies arising therefrom. The production of amended or updated information from the said designs/information by the User is entirely the responsibility of the User and Kendall Kingscott Ltd. shall have no responsibility in respect thereof whatsoever.