



An approx. 0.9M long x 1.2M high formed aluminum overhanging panel projecting in black background displaying approx. 0.86M long x approx. 0.74M high 'Breakfast & Brunch Coffee Lunch Juice Smoothies Cakes And more!' letters in white and approx. 0.86M long x 0.25M high 'Rated best CAFÉ in Covent Garden' letters in white. Sign will be externally illuminated with trough lights, the colour of the illumination will be white.




PROJECTING SIDE FASCIA SIGN FRONT ELEVATION

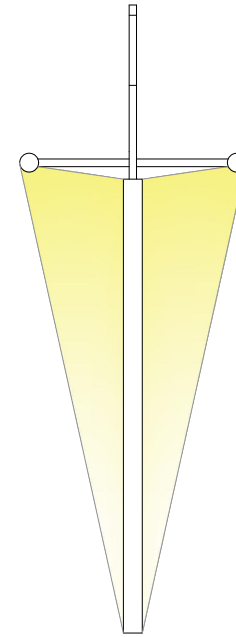

PROJECTING SIDE FASCIA SIGN SIDE ELEVATION

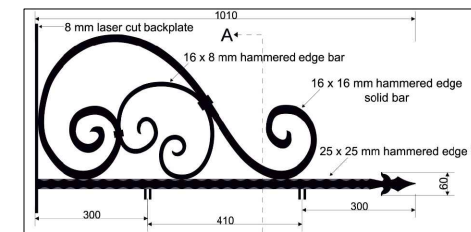


METAL HANGING SIGN DETAILS

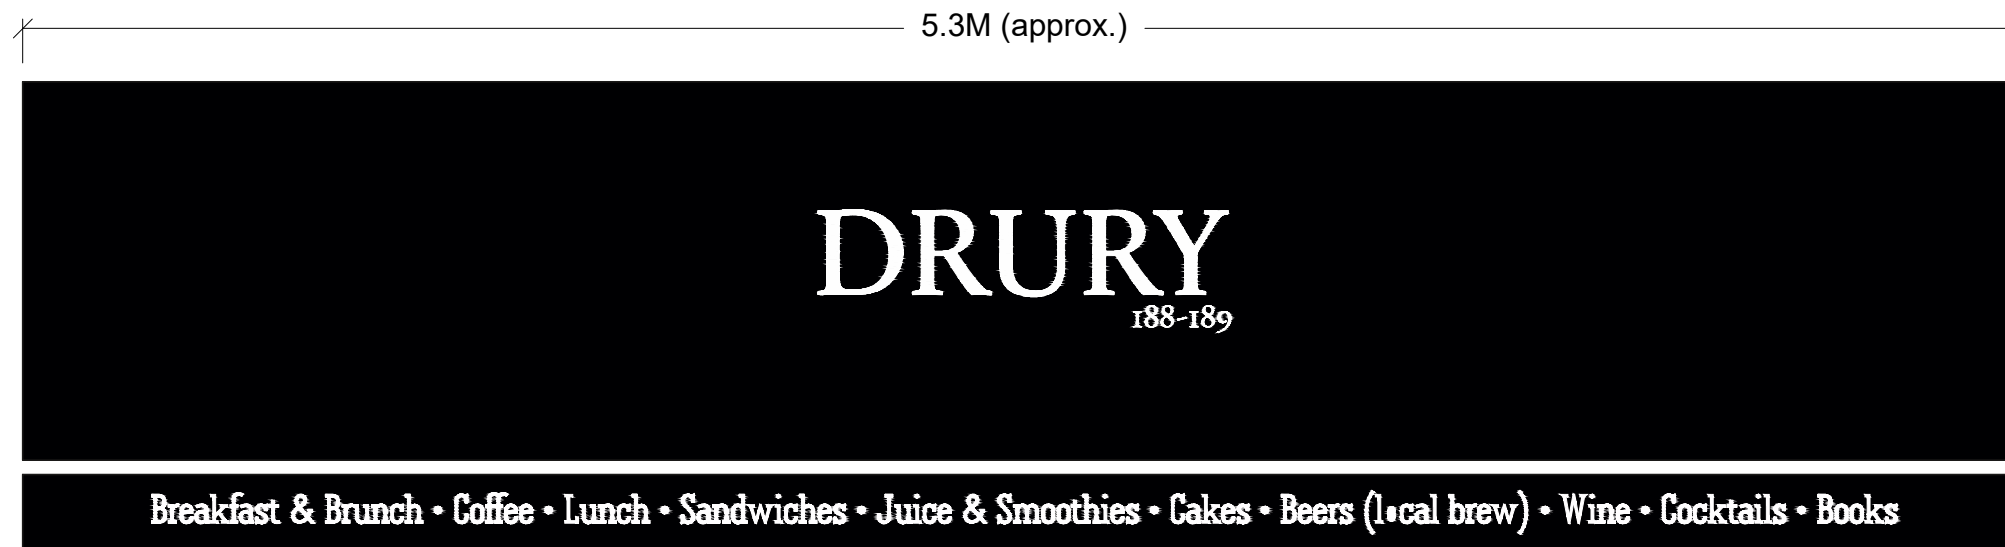

AWNING FABRIC DETAILS

PLEASE NOTE  
 1. All dimensions to be verified on site.  
 2. All dimensions are in millimeters.  
 3. No work shall commence until all approvals and agreements have been obtained. These include, Planning, Building Regulations, Water and party Wall.  
 4. The Copyright of this drawing belong to Adv Planning Limited T/A Advance Architecture.

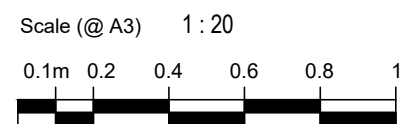

Drawn By	R.A
Checked By	K.K

PROJECT STATUS	<b>PLANNING</b>
	PROPOSED SIGN & AWNING DETAILS

PROJECT	188-189 DRURY LANE WC2B 5QD
---------	--------------------------------

SHEET	ELEVATIONS
JOB No.	<b>16.096</b>

DRAWING NUMBER	<b>P202</b>	REV
DATE	29/05/2024	<b>R1</b>

ARCHITECTURE / PLANNING / LICENSING  
 352 Green Lanes, Palmers Green, London N13 5TJ - 020 8801 6601  
 www.advancearchitecture.co.uk  
 info@advancearchitecture.co.uk