



No. 114

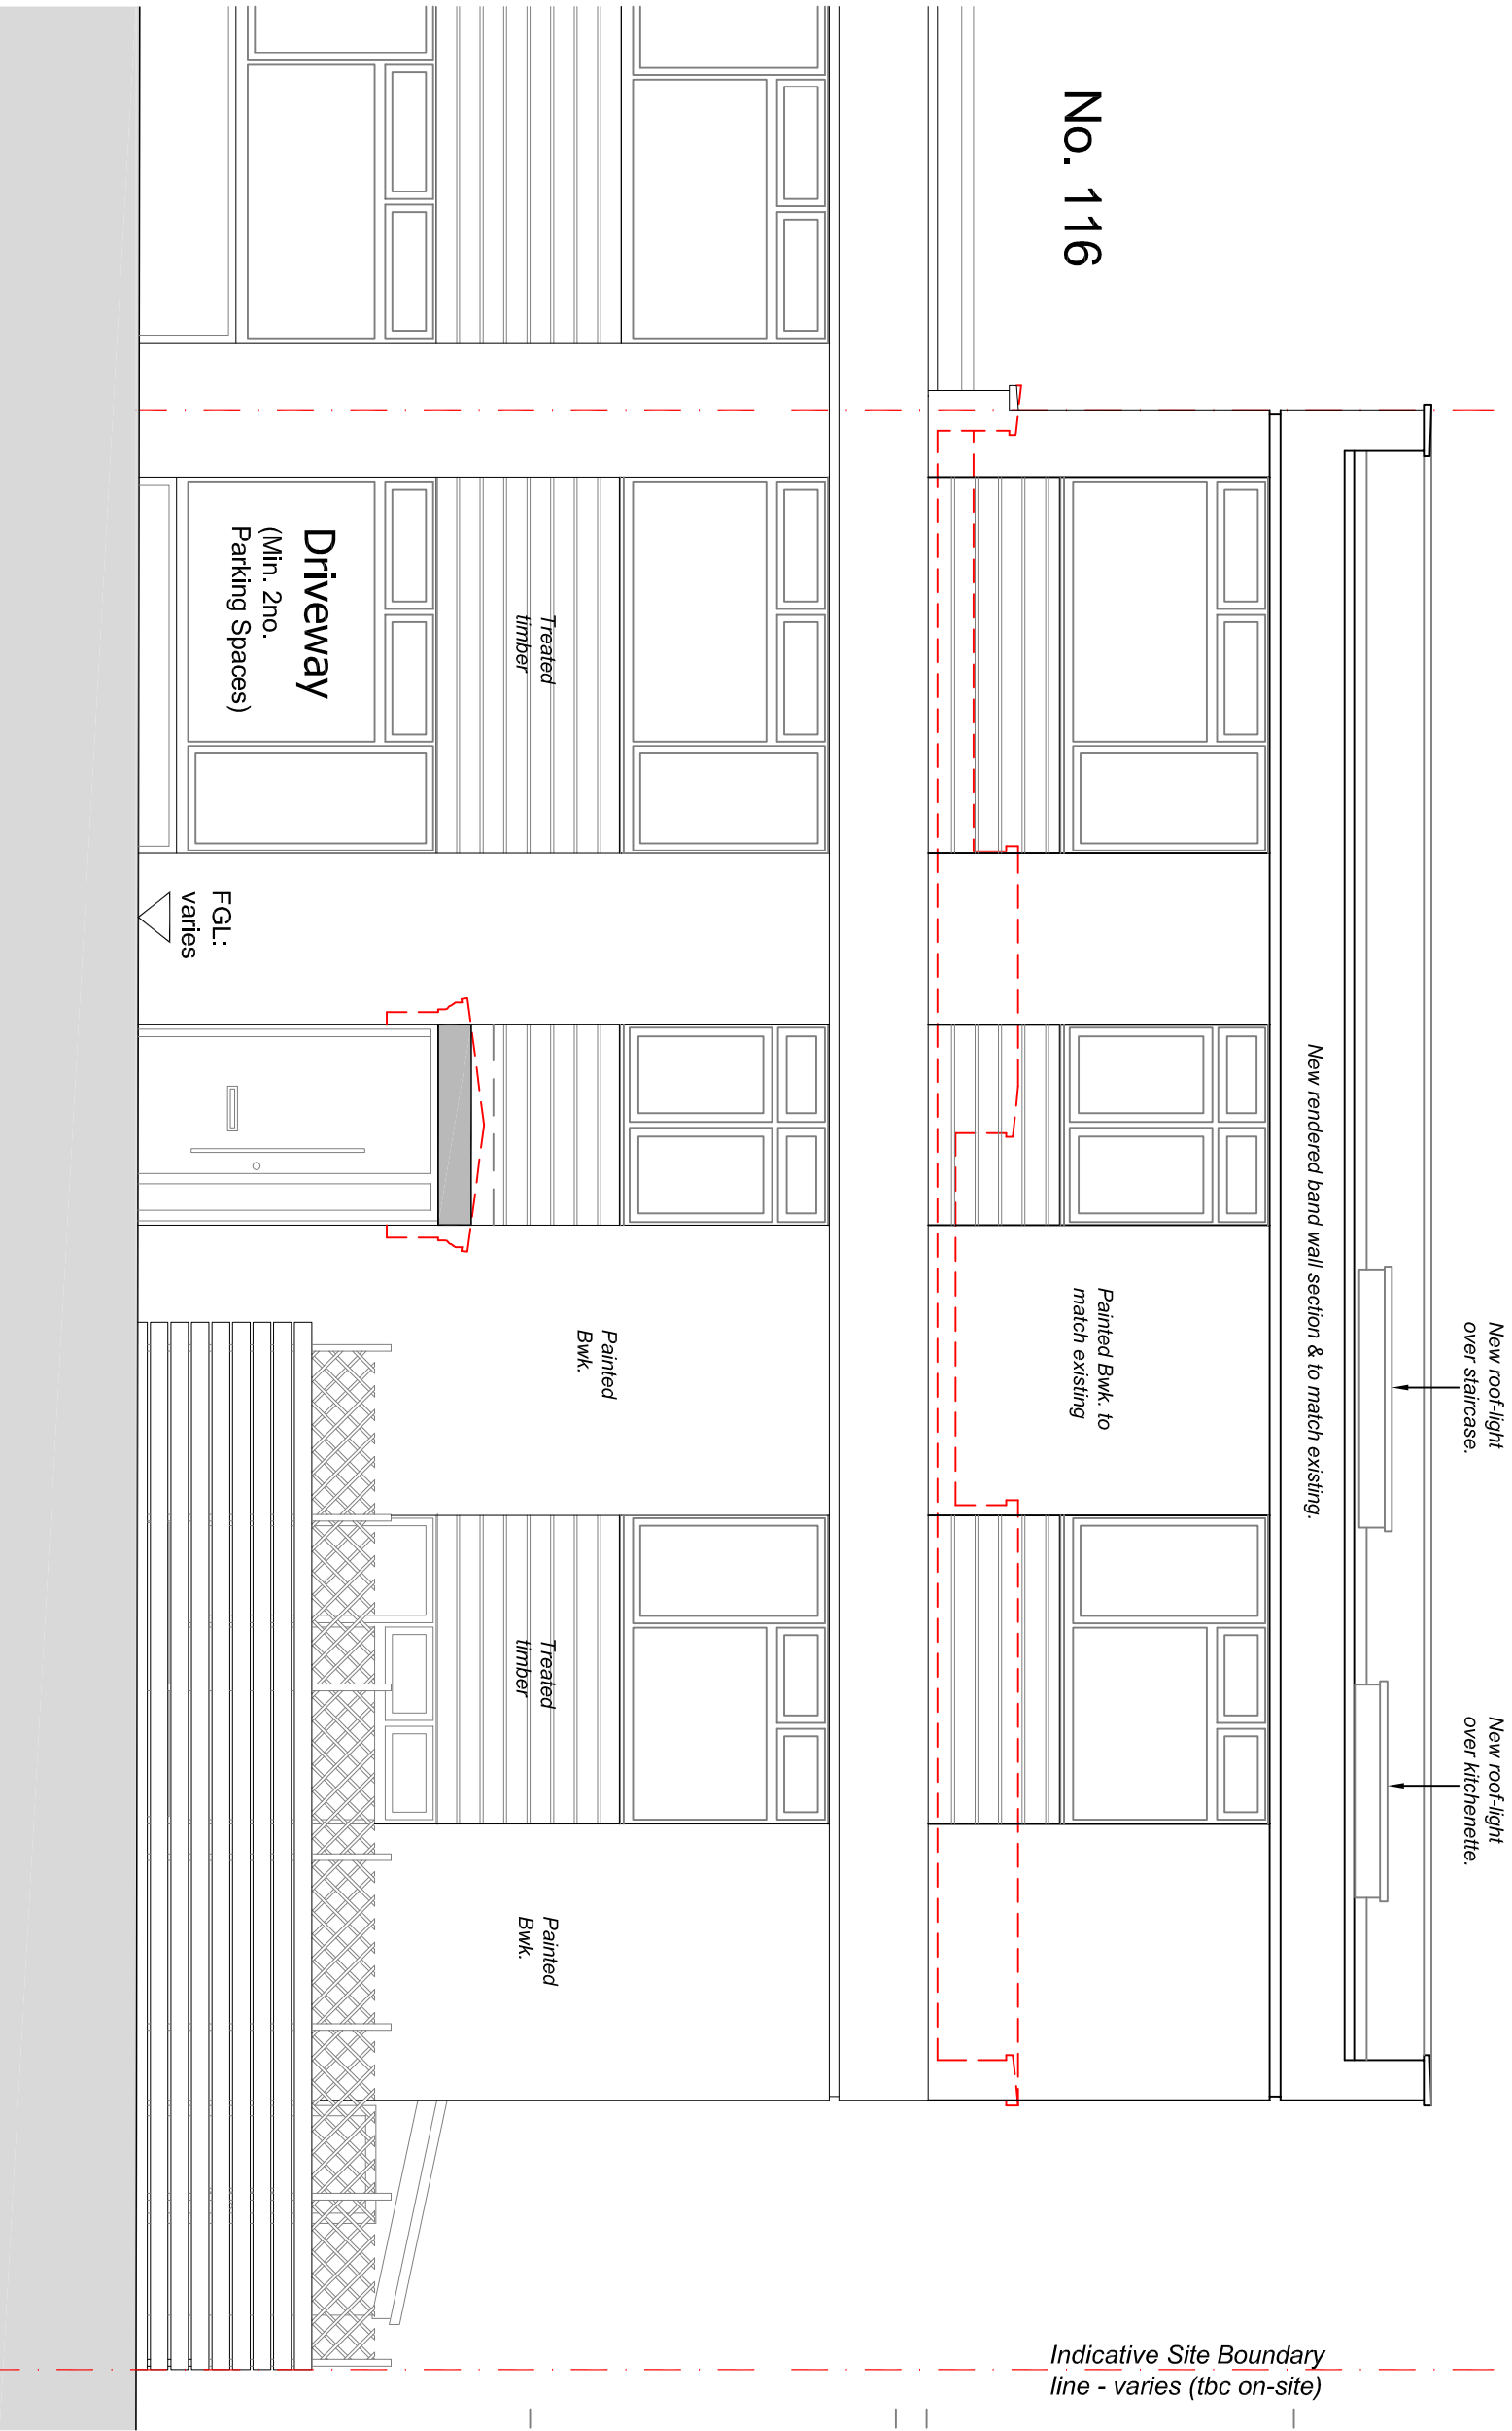


Front Elevation (taken from footpath)

No. 114

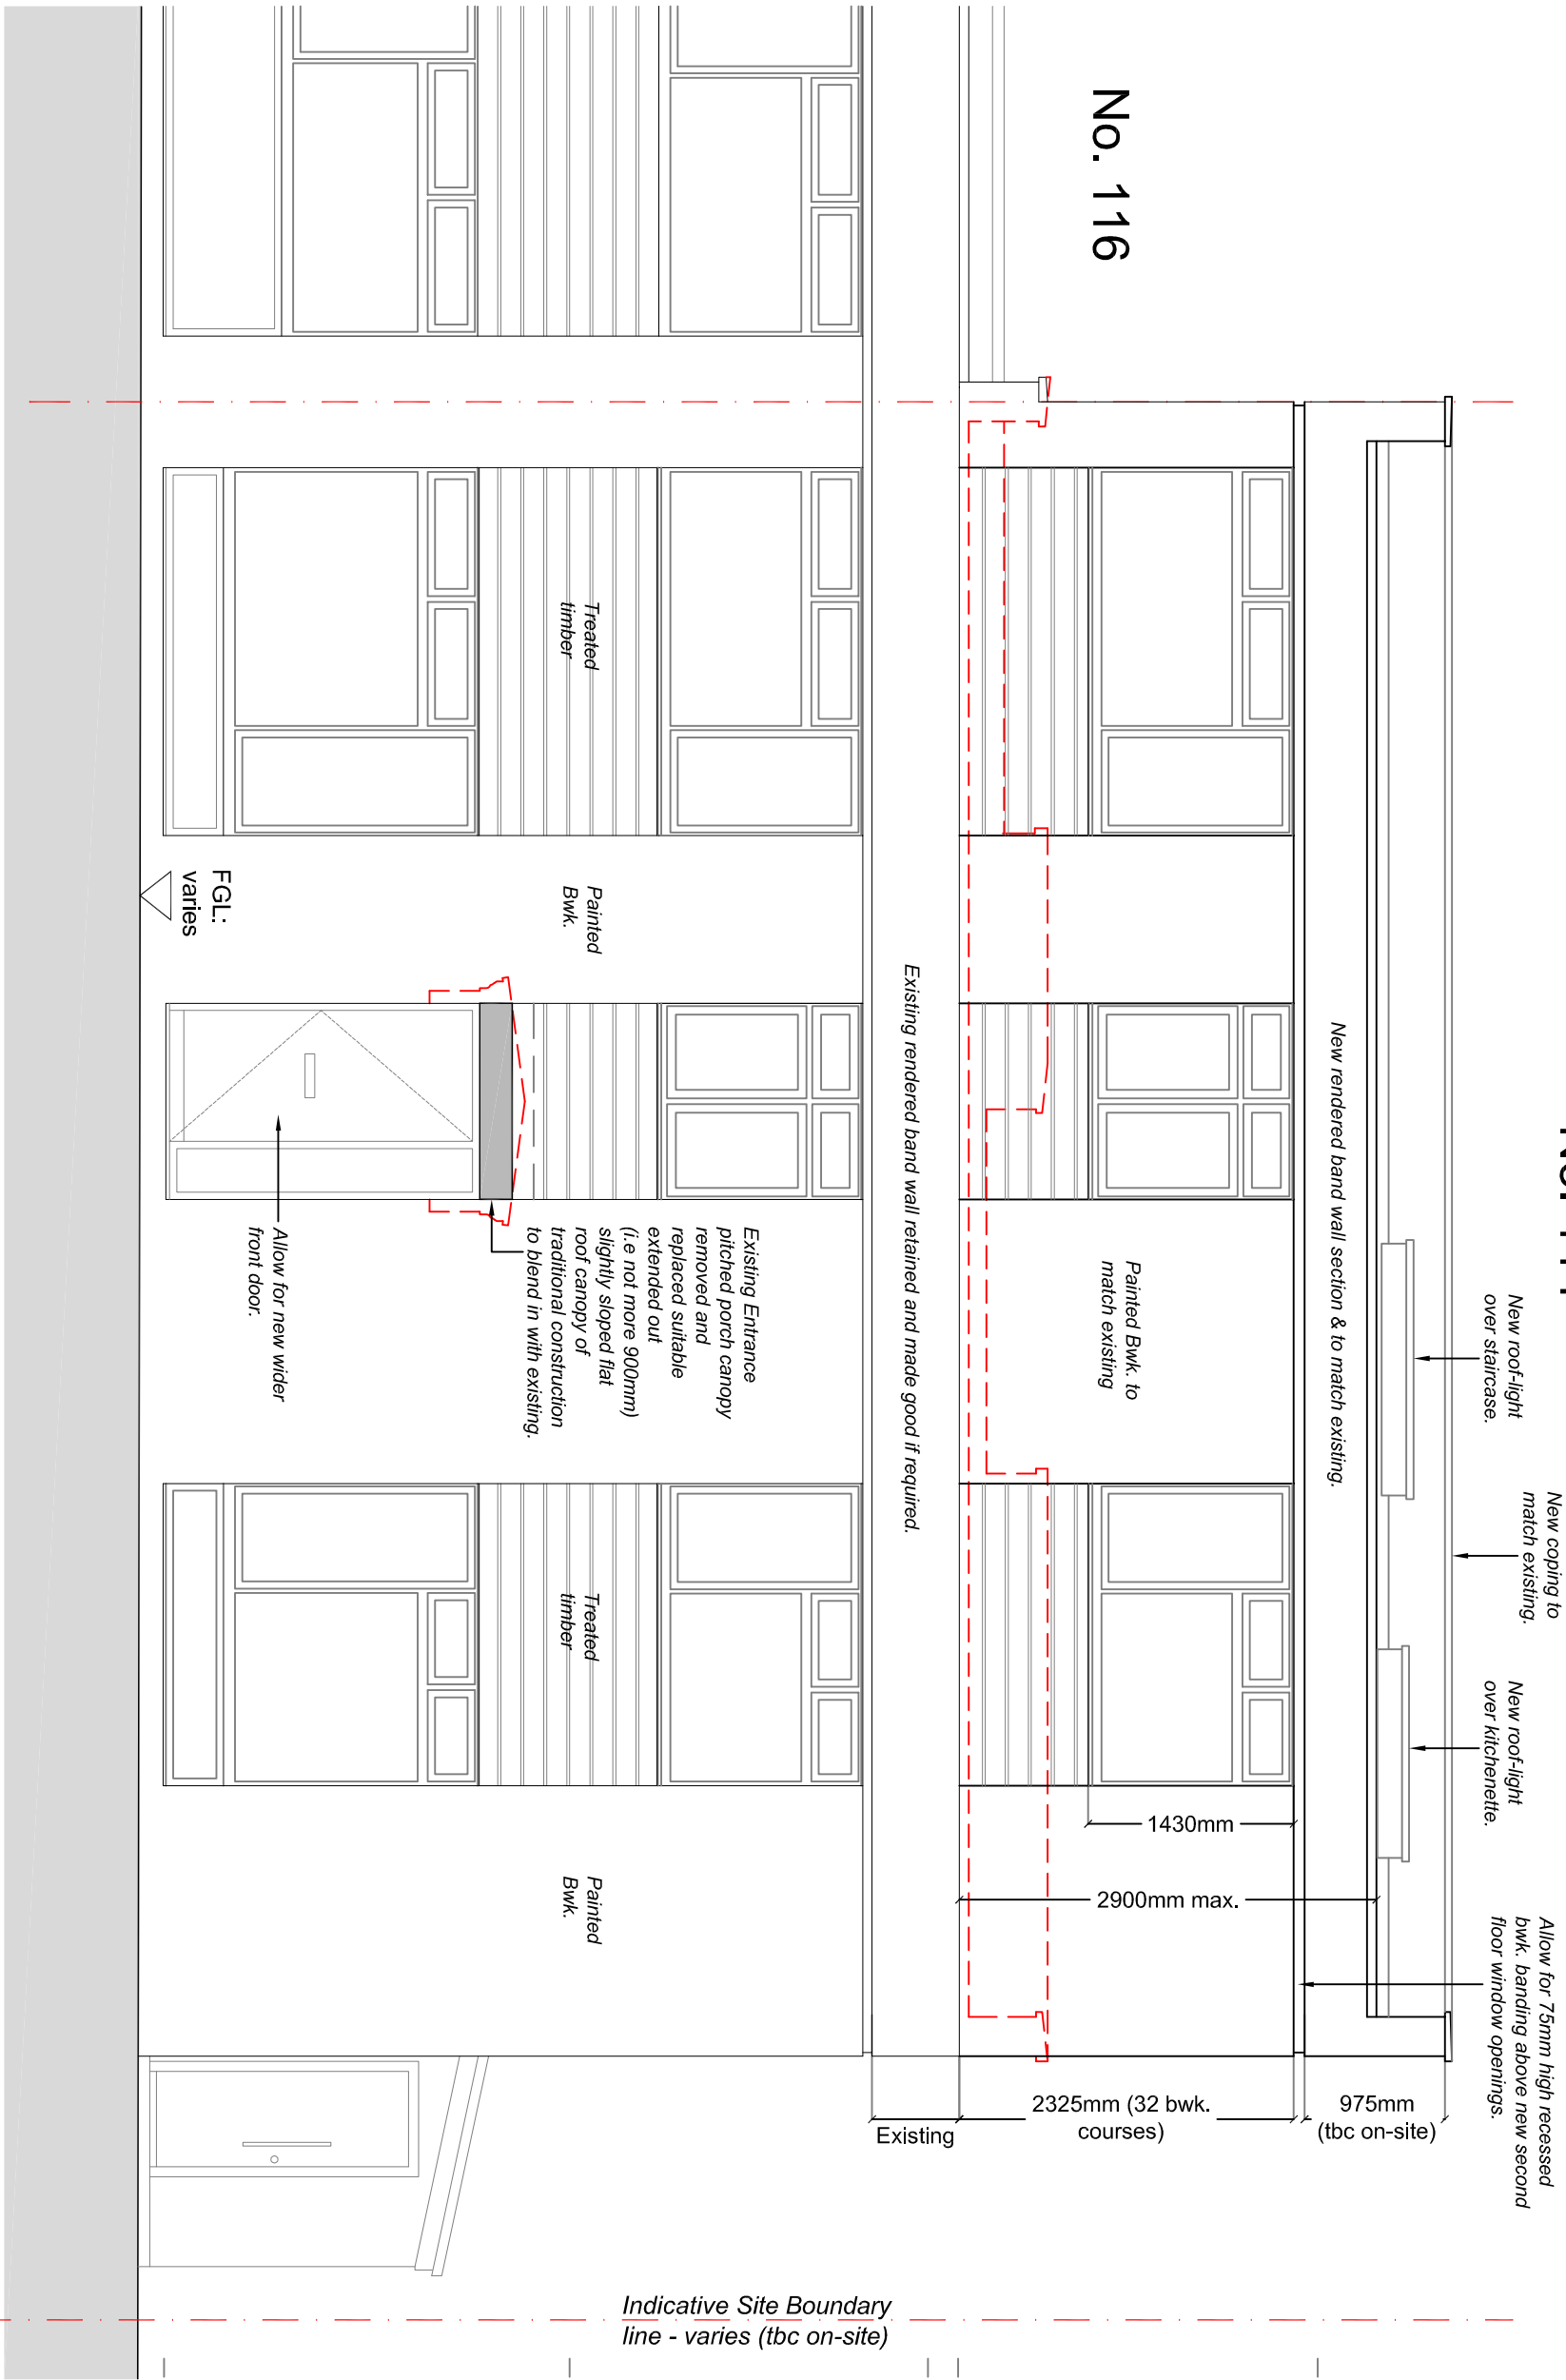


No. 114

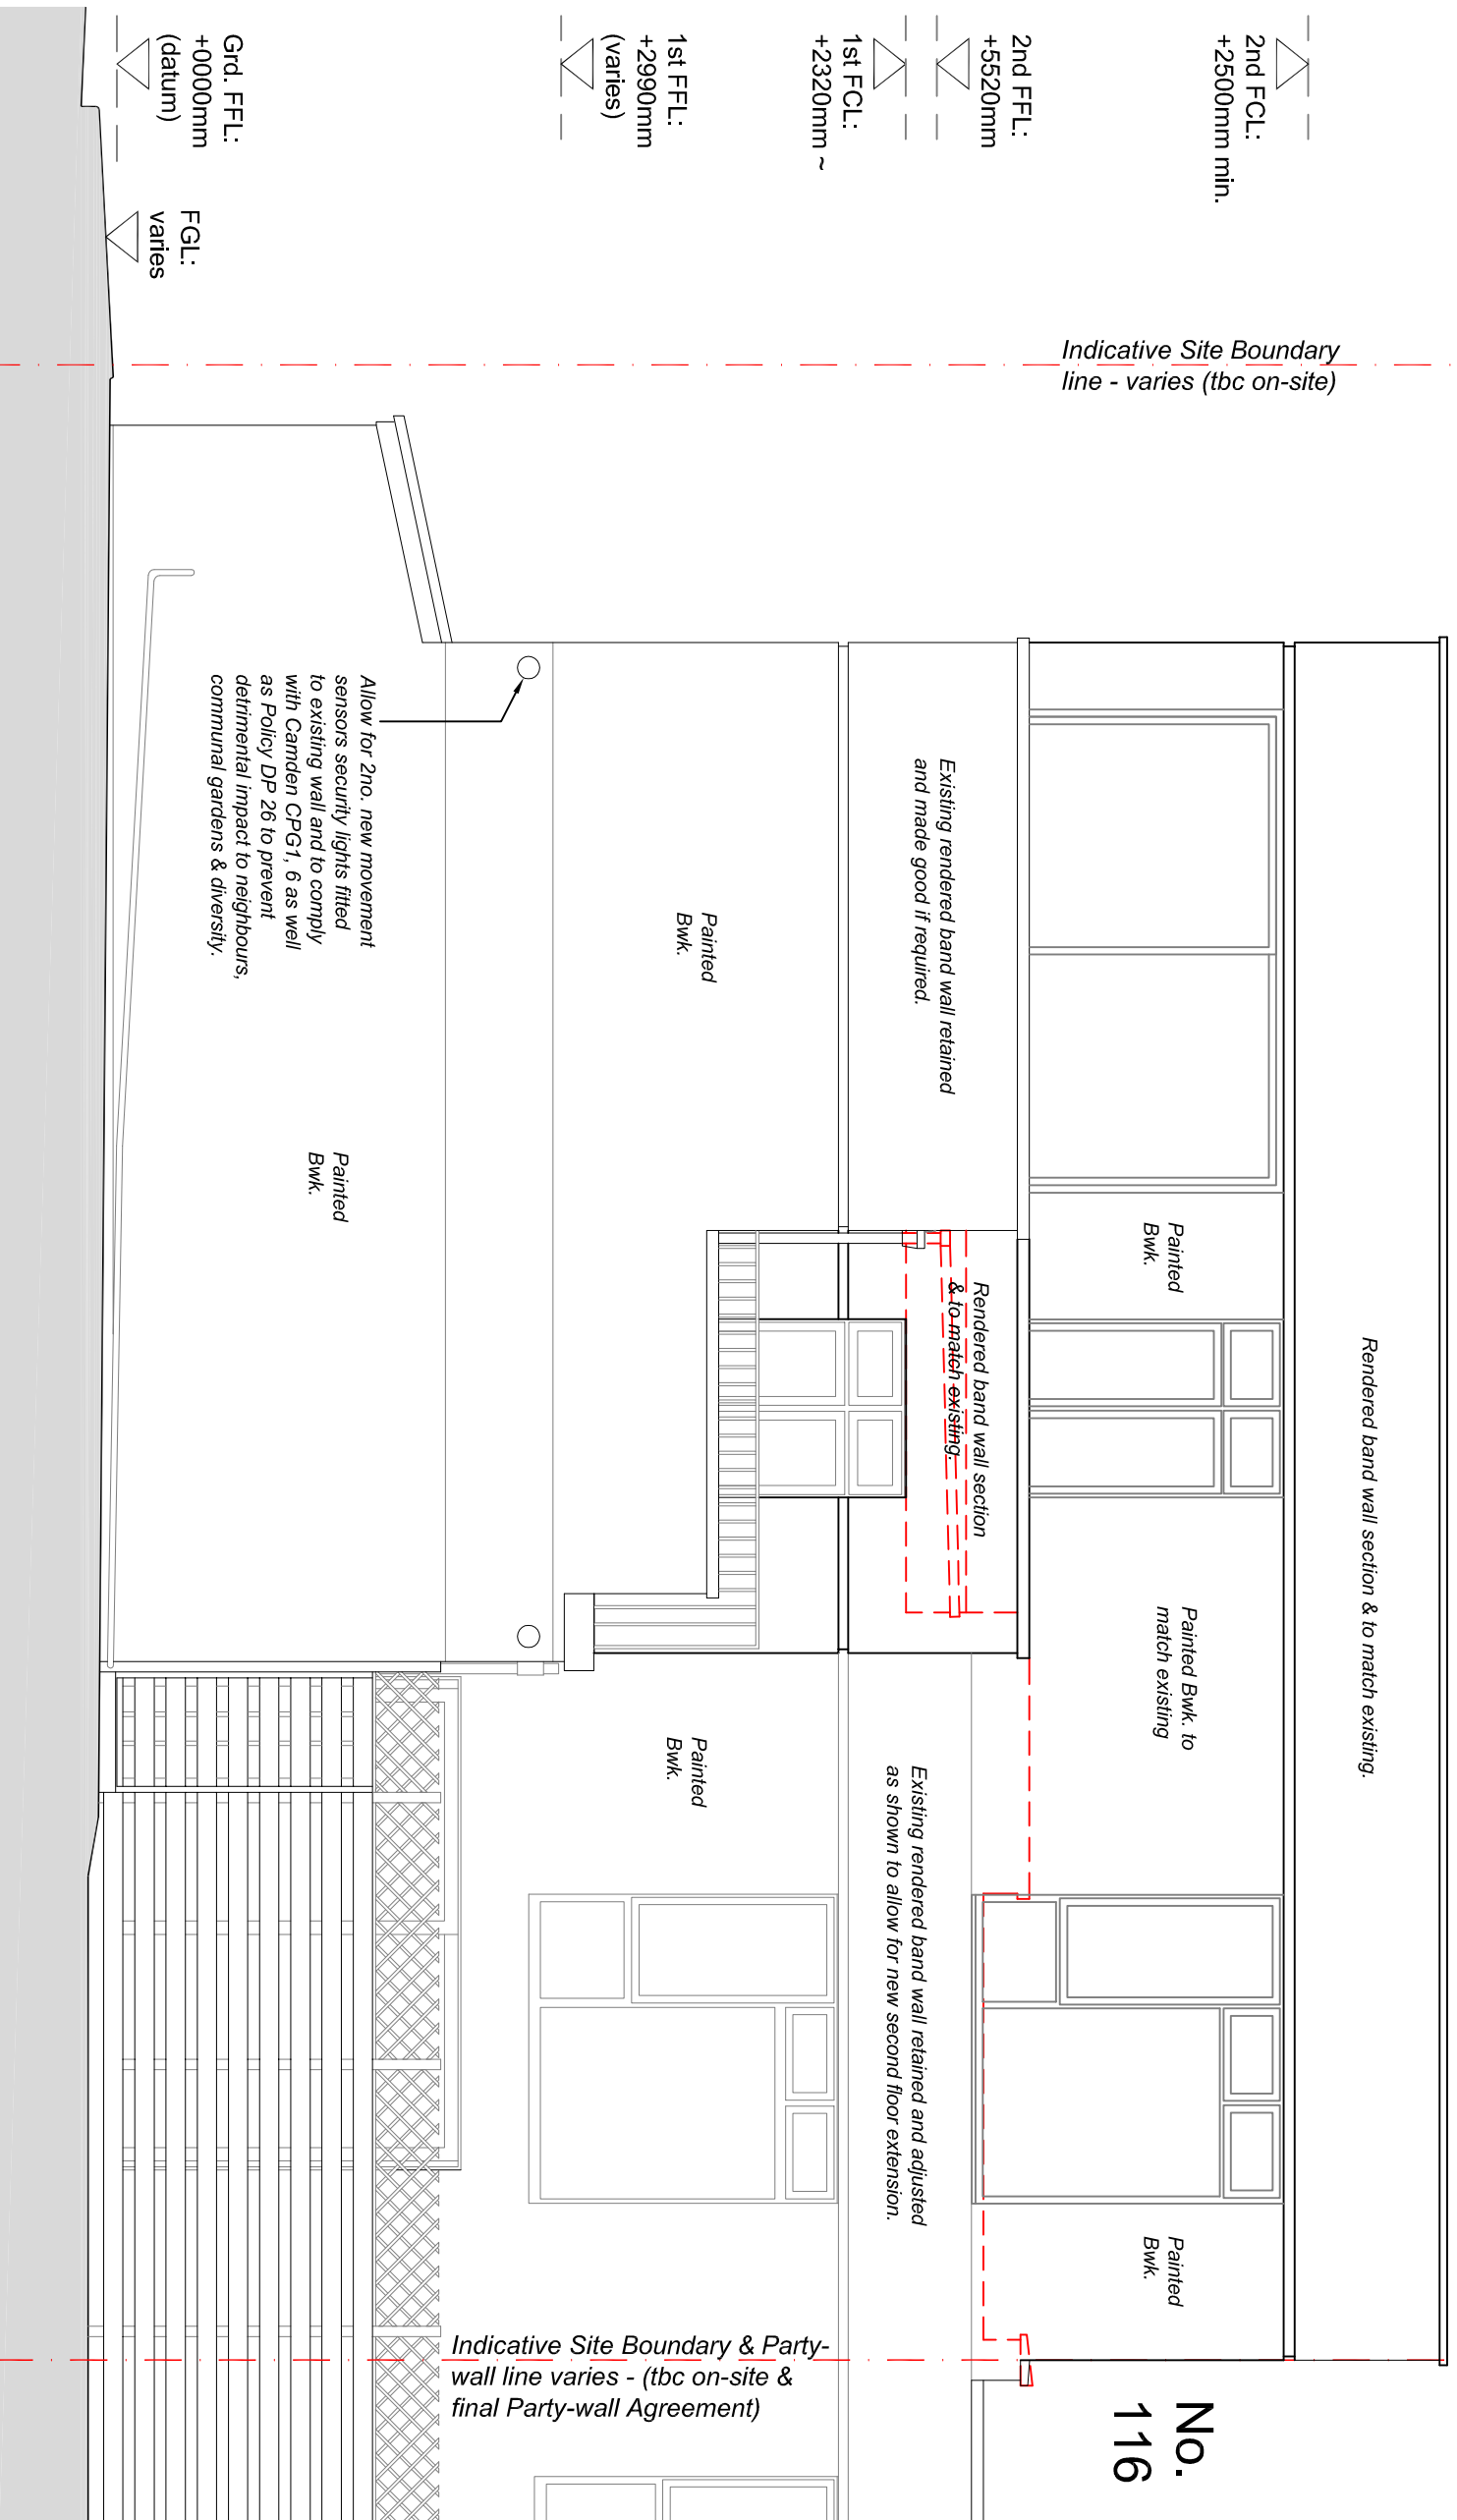

Rear Elevation (with Rear Garden enclosure)


No. 114

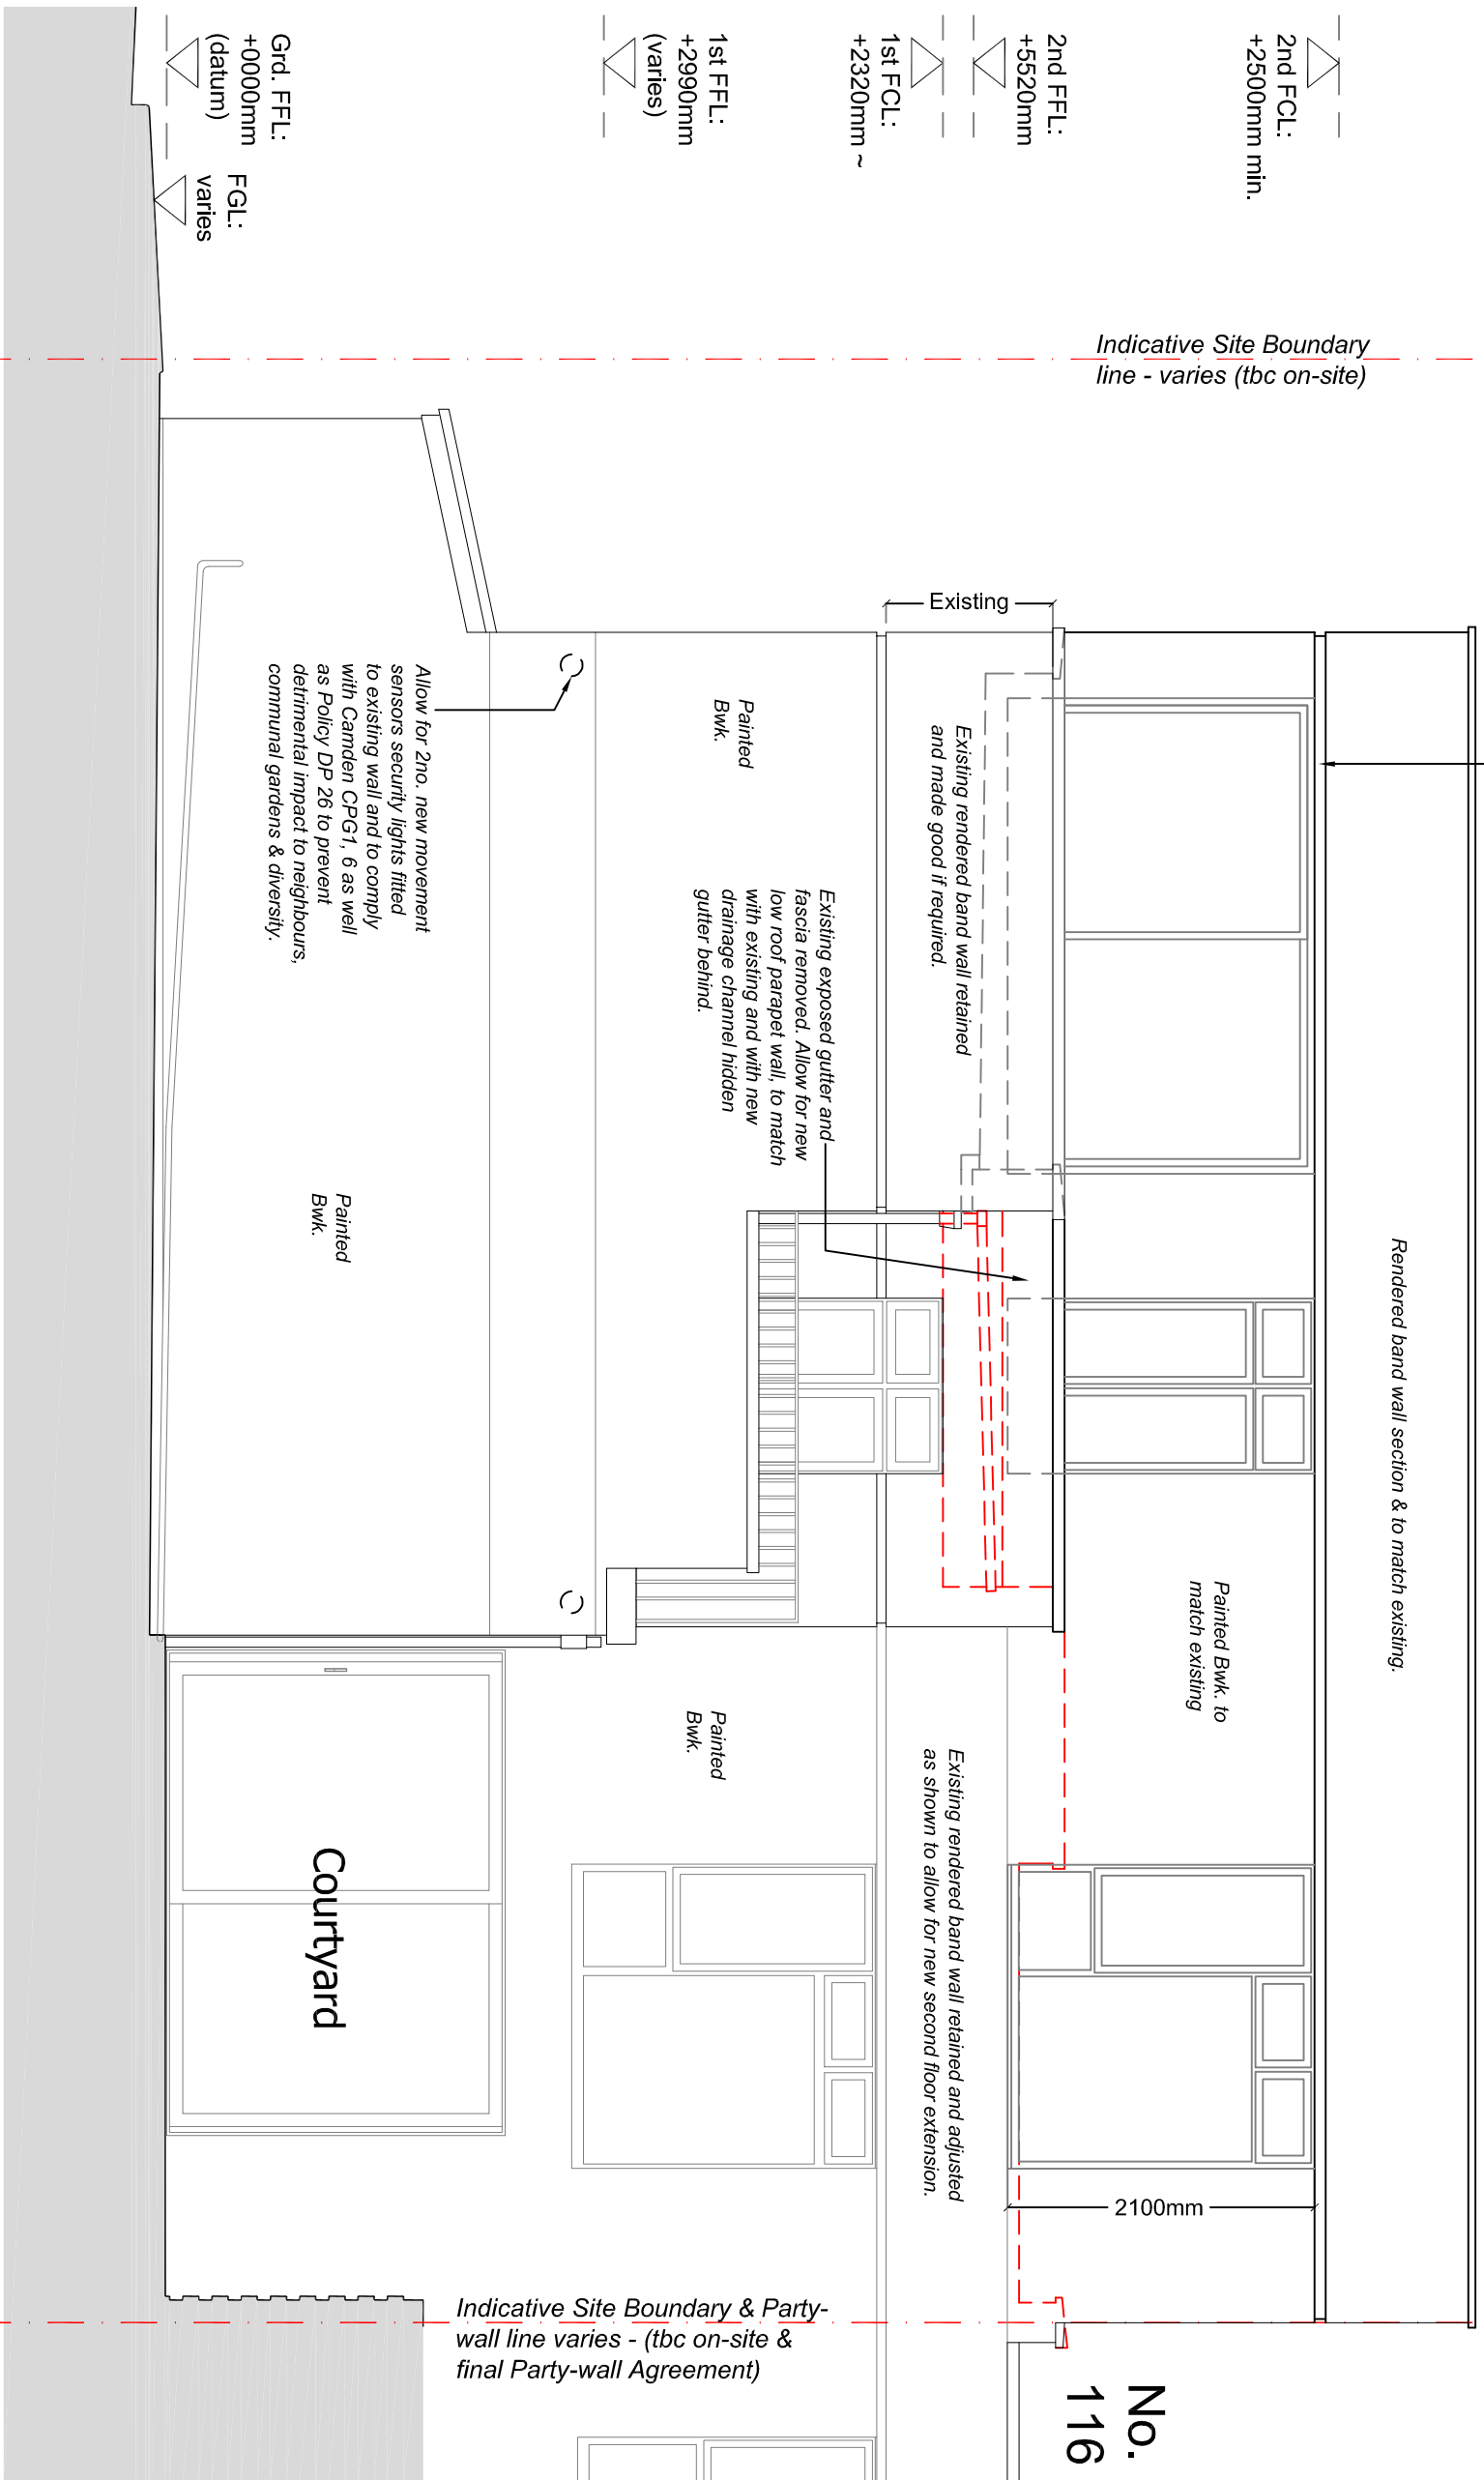

Rear Elevation

PROPOSED ELEVATIONS Sheet 1 of 3

Front Elevation

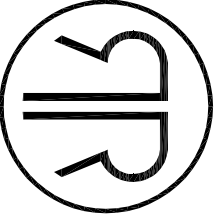

RAINSFORD
LONDON

The drawings are prepared by the author and are not to be used for any other purpose without the written permission of the author. The drawings are not to be used for any other purpose without the written permission of the author.

Rev.	Modification	Date	Title
C	A.C. roof removed.	29.05.24	Proposed Alterations and Extension to 114 King Henry's Road London NW3 3SN

Proposed Elevations (Sheet 1 of 3)

Status:	PLANNING ISSUE
Scale:	1:100 / 1:50 Drawing No: A0124A110
Format:	A3 / A1 Start date: 18/02/2024
Drawn:	BD Issue date: 20/03/2024
Checked:	RM Sheet: 1
Contract reference:	Reisenc C

The Annex, Harley House, Oxford Road, Donington
info@rainford.co.uk www.rainford.co.uk
Tel: +44(0)20 7351 1858

