



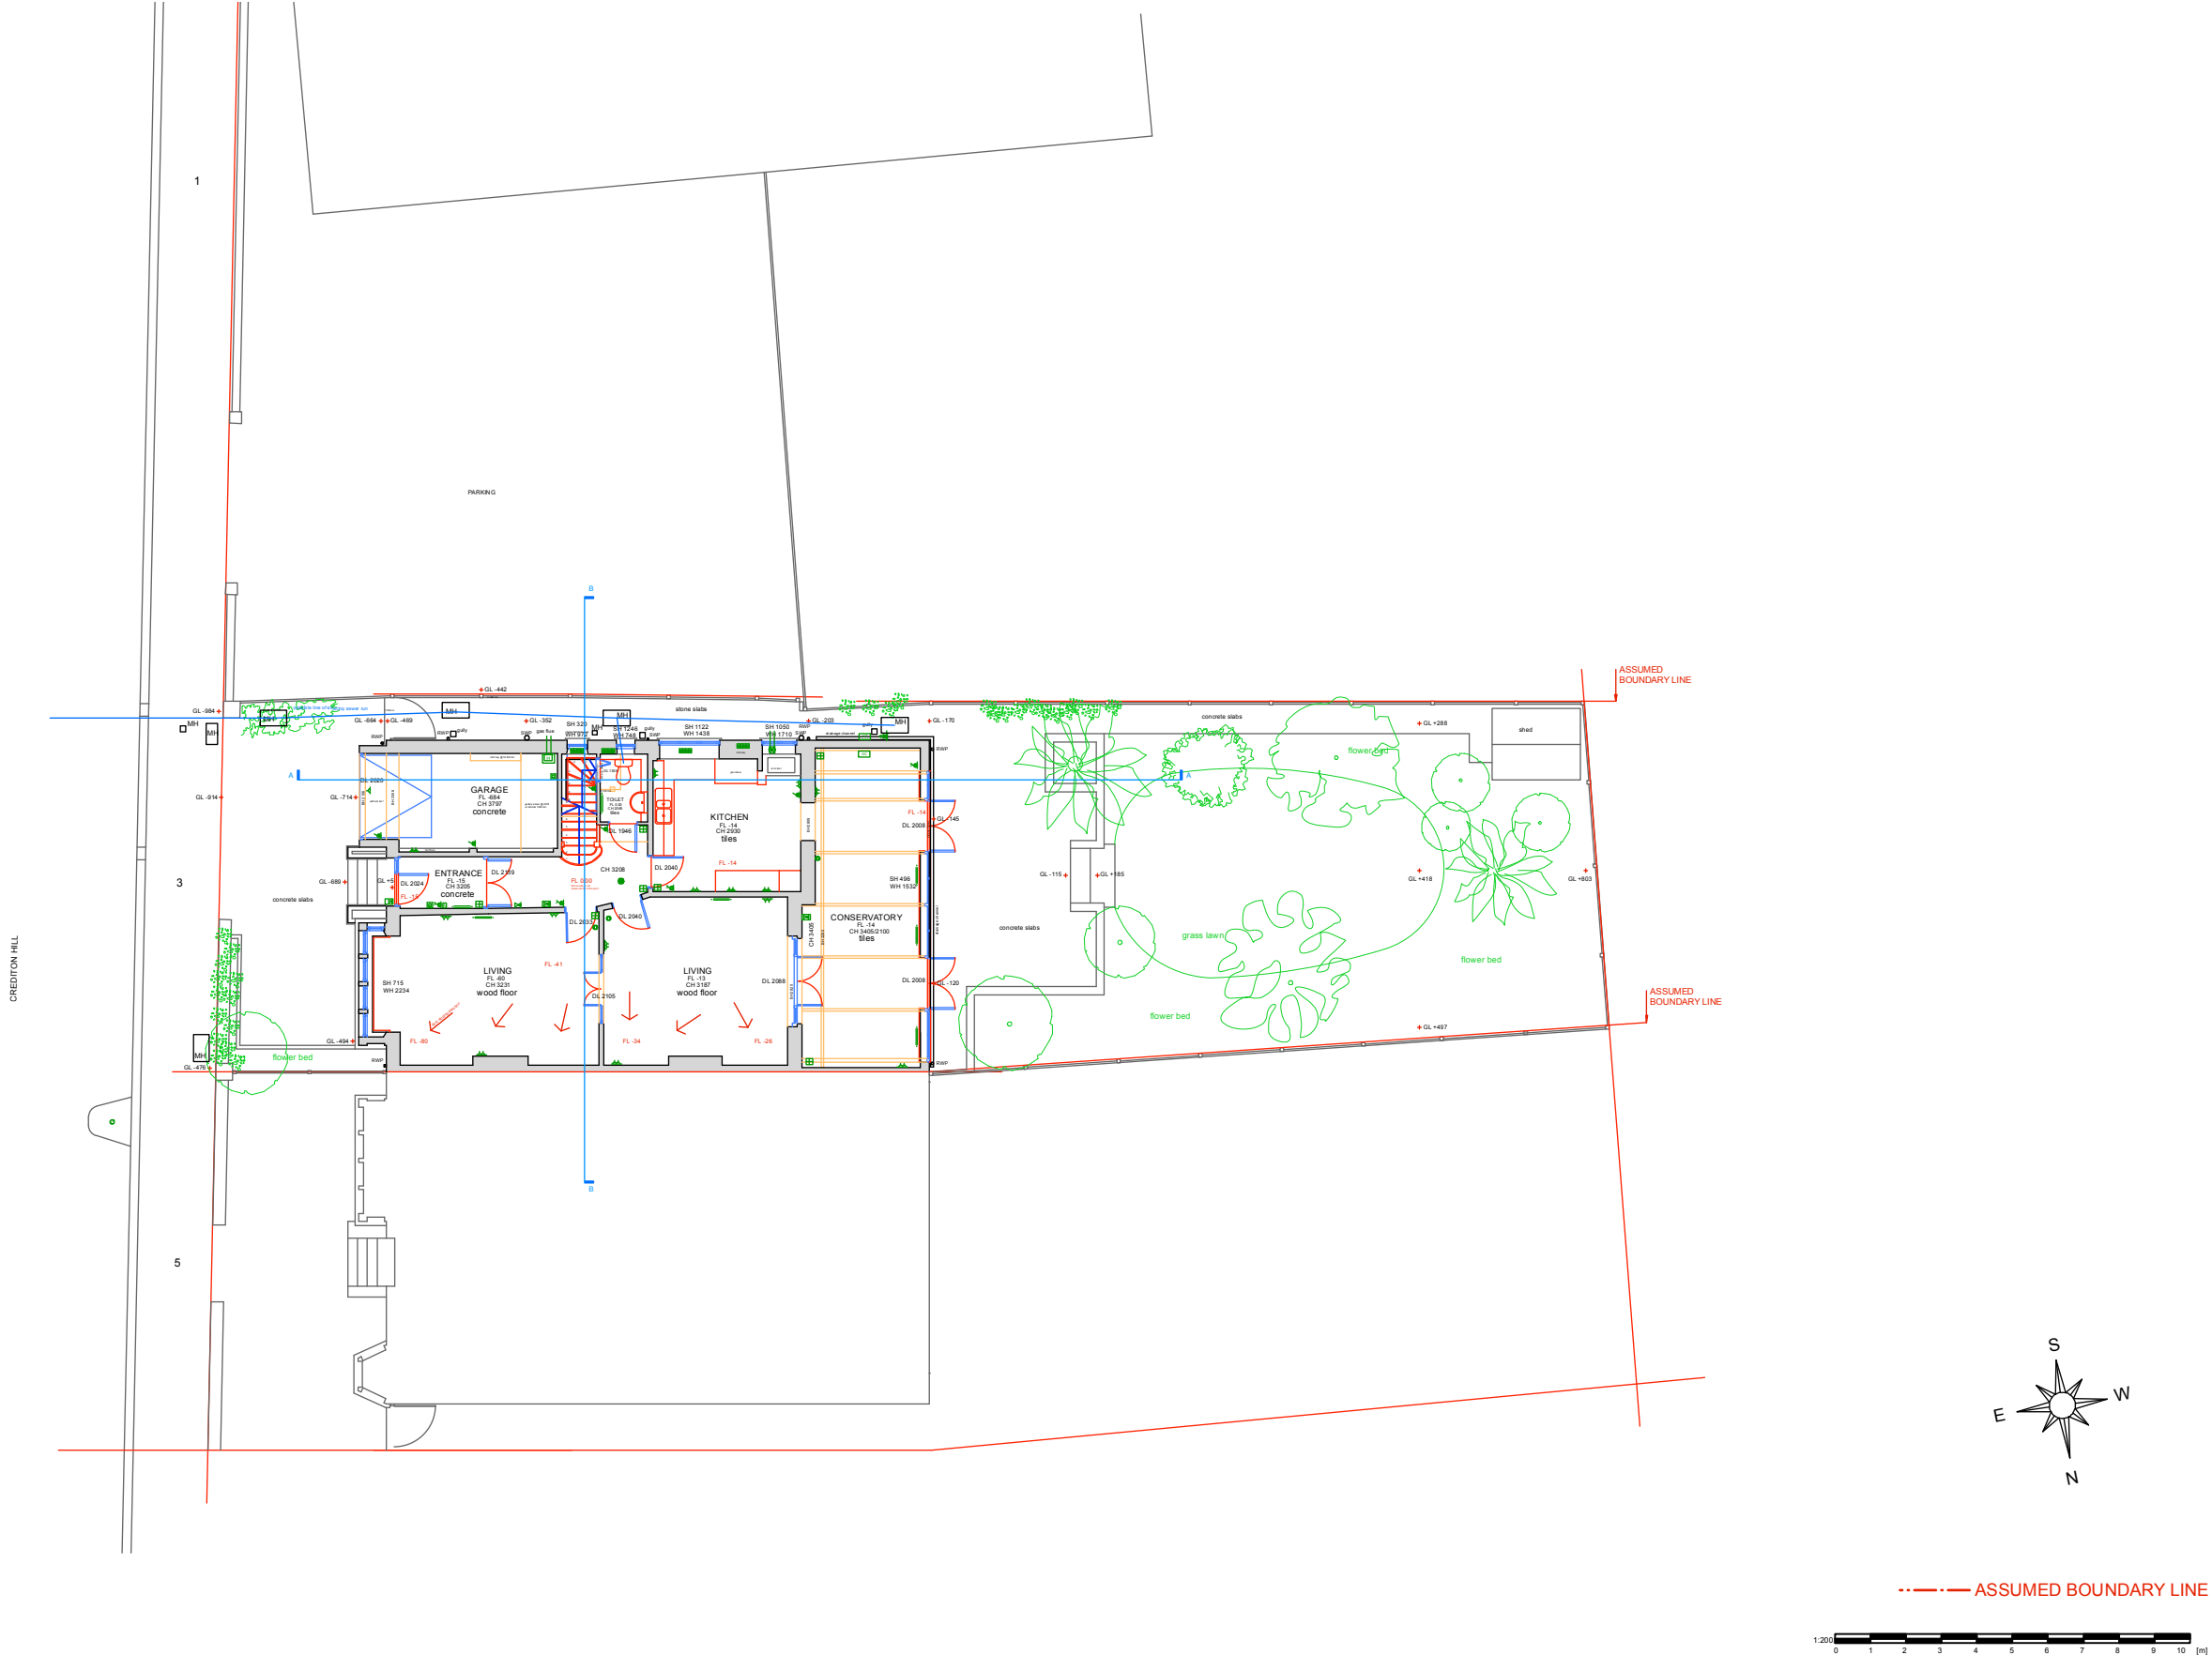

EXISTING SITE PLAN

REV.	DATE	DESCRIPTION	REV.	DATE	DESCRIPTION	REV.	DATE	DESCRIPTION	NOTE:	CLIENT:	PROJECT:	SIMON MILLER ARCHITECTS T+44 (0)20 8201 9875 info@simonmillerarchitects.com simonmillerarchitects 11 Portsdown Mews Temple Fortune London NW11 7HD
									ALL DIMENSIONS ARE IN MILLIMETERS. INCONSISTENCIES ARE TO BE REPORTED TO THE ARCHITECT IMMEDIATELY.	EMILY ROBINSON & ISLAY ROBINSON	REAR EXTENSION AND INTERNAL ALTERATIONS	
									COPYRIGHT IS HELD BY SIMON MILLER ARCHITECTS LTD.	SITE:	DRAWING TITLE:	
										3 CREDITON HILL, LONDON NW6 1HT	EXISTING SITE PLAN	
MEASURED SURVEY												
DATE: FEBRUARY 2024												
DRAWN BY: RM												
SCALE: 1:200 @ A3												
DRAWING NO.: 580 EX00												
REVISION: -												

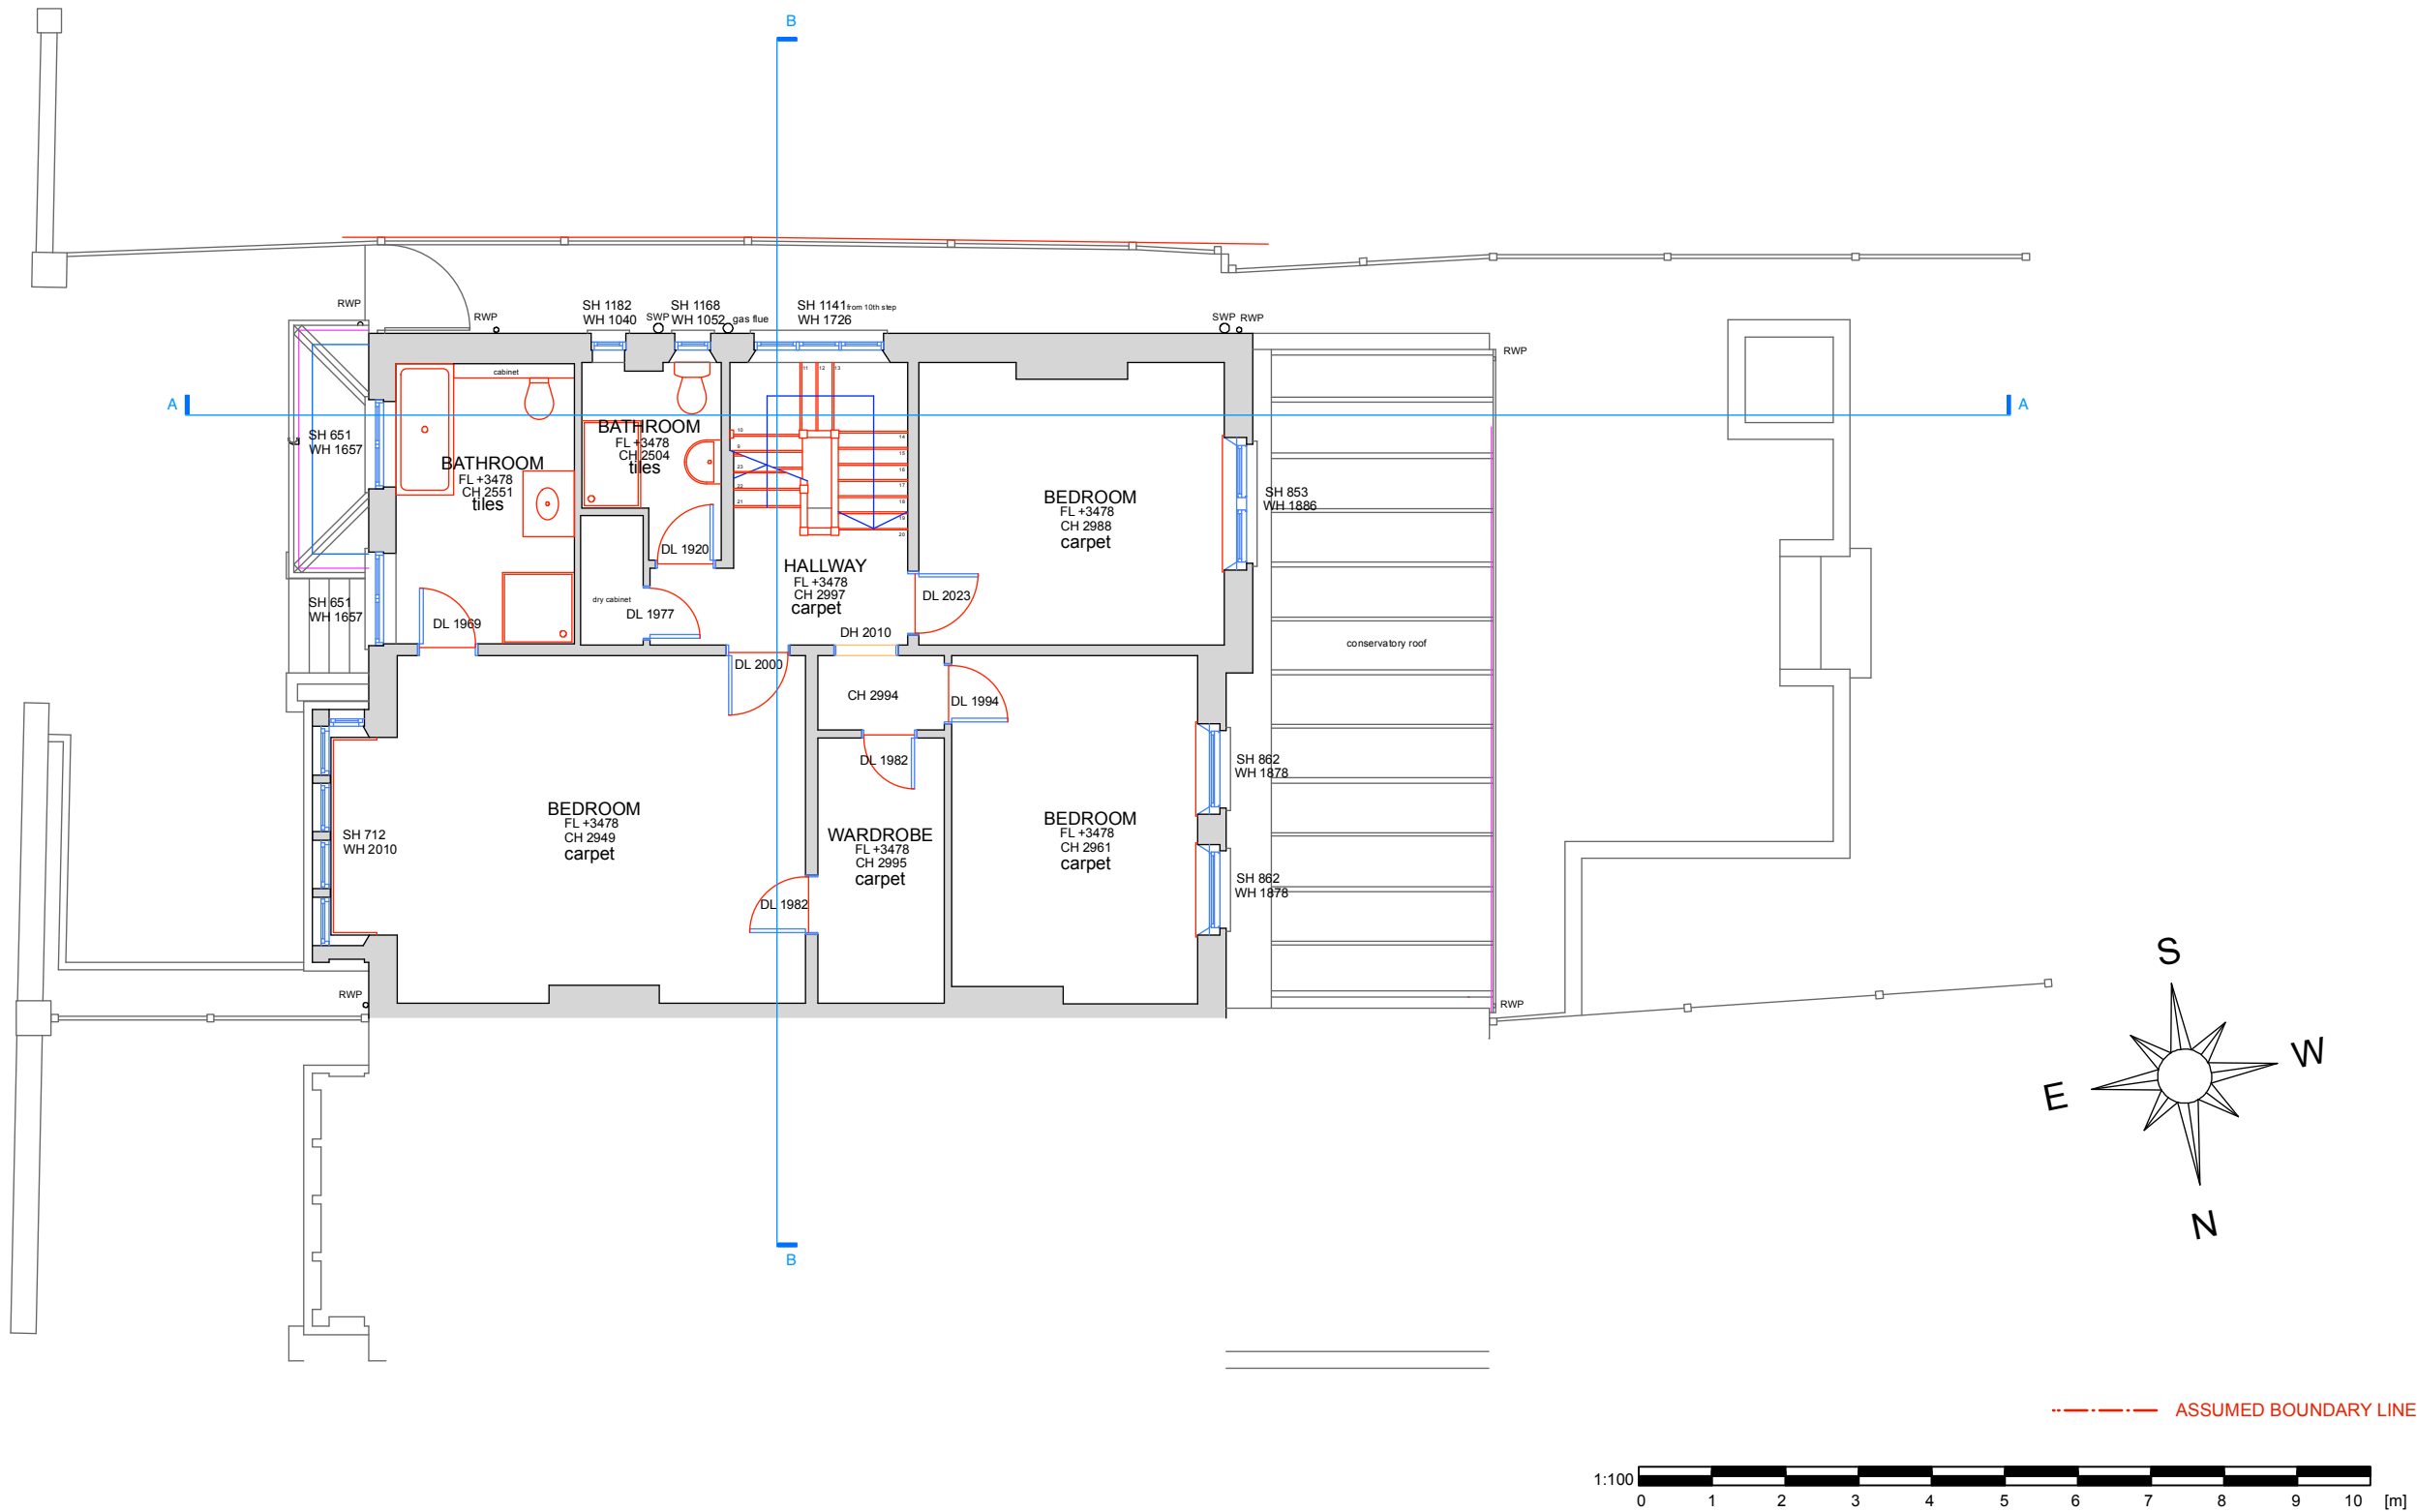

EXISTING FIRST FLOOR PLAN

REV.	DATE	DESCRIPTION	REV.	DATE	DESCRIPTION	REV.	DATE	DESCRIPTION

NOTE:

ALL DIMENSIONS ARE IN MILLIMETERS.
INCONSISTENCIES ARE TO BE REPORTED TO
THE ARCHITECT IMMEDIATELY.

COPYRIGHT IS HELD BY SIMON MILLER
ARCHITECTS LTD.

CLIENT:

EMILY ROBINSON &
ISLAY ROBINSON

SITE:

3 CREDITON HILL,
LONDON
NW6 1HT

PROJECT:

REAR EXTENSION AND INTERNAL
ALTERATIONS

DRAWING TITLE:

EXISTING FIRST FLOOR PLAN

 **SIMON MILLER
ARCHITECTS**


T+44 (0)20 8201 9875

info@simonmillerarchitects.com
simonmillerarchitects

11 Portsdown Mews
Temple Fortune
London NW11 7HD

MEASURED SURVEY

DATE:	FEBRUARY 2024
DRAWN BY:	RM
SCALE:	1:100 @ A3
DRAWING NO.:	580 EX03
REVISION:	-

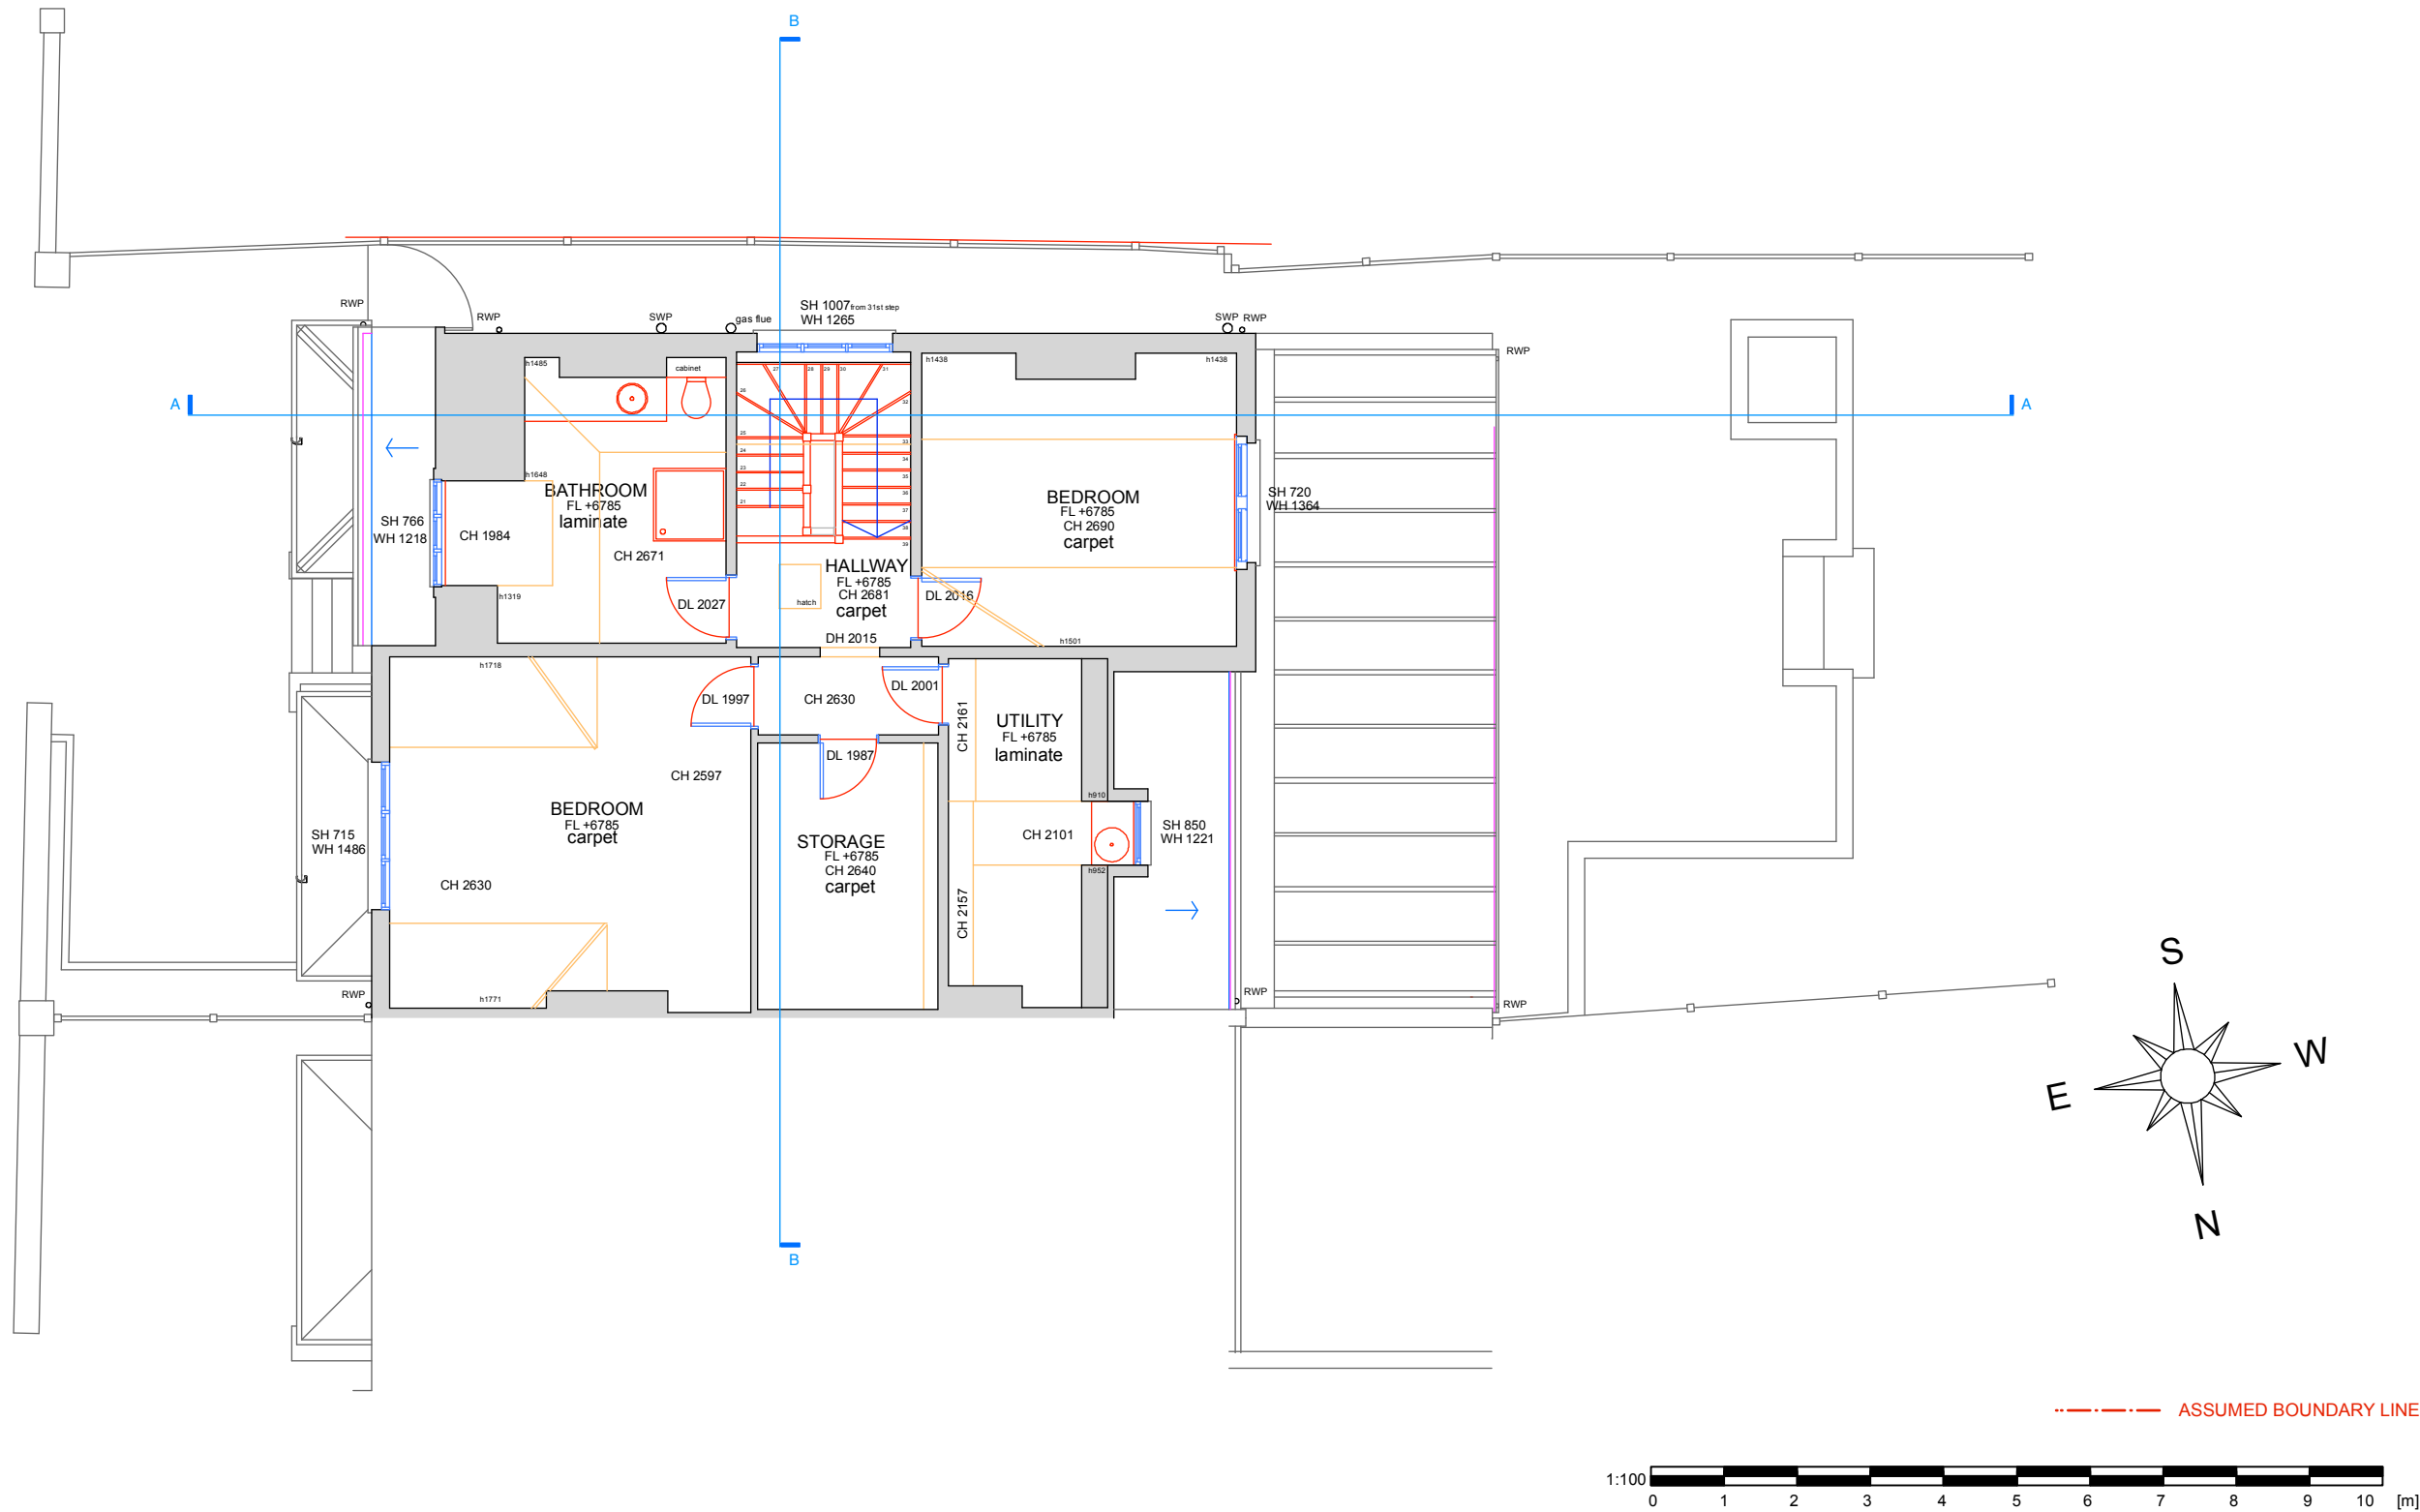

EXISTING SECOND FLOOR PLAN

REV.	DATE	DESCRIPTION	REV.	DATE	DESCRIPTION

NOTE:

ALL DIMENSIONS ARE IN MILLIMETERS. INCONSISTENCIES ARE TO BE REPORTED TO THE ARCHITECT IMMEDIATELY.

COPYRIGHT IS HELD BY SIMON MILLER ARCHITECTS LTD.

CLIENT:

EMILY ROBINSON & ISLAY ROBINSON

SITE:

3 CREDITON HILL, LONDON NW6 1HT

PROJECT:

REAR EXTENSION AND INTERNAL ALTERATIONS

DRAWING TITLE:

EXISTING SECOND FLOOR PLAN



SIMON MILLER ARCHITECTS

T+44 (0)20 8201 9875

info@simonmillerarchitects.com

simonmillerarchitects

11 Portsdown Mews
Temple Fortune
London NW11 7HD


MEASURED SURVEY

DATE:	FEBRUARY 2024
DRAWN BY:	RM
SCALE:	1:100 @ A3
DRAWING NO.:	580 EX04
REVISION:	-



EXISTING FRONT ELEVATION

REV.	DATE	DESCRIPTION	REV.	DATE	DESCRIPTION	REV.	DATE	DESCRIPTION	NOTE:	CLIENT:	PROJECT:	SIMON MILLER ARCHITECTS T+44 (0)20 8201 9875 info@simonmillerarchitects.com simonmillerarchitects 11 Portsdown Mews Temple Fortune London NW11 7HD		DATE:	REVISION:
									ALL DIMENSIONS ARE IN MILLIMETERS. INCONSISTENCIES ARE TO BE REPORTED TO THE ARCHITECT IMMEDIATELY.	EMILY ROBINSON & ISLAY ROBINSON	REAR EXTENSION AND INTERNAL ALTERATIONS			FEBRUARY 2024	
									COPYRIGHT IS HELD BY SIMON MILLER ARCHITECTS LTD.	SITE:	DRAWING TITLE:			DRAWN BY: RM	
										3 CREDITON HILL, LONDON NW6 1HT	EXISTING FRONT ELEVATION			SCALE: 1:100 @ A3	
														DRAWING NO.: 580 EX06	-

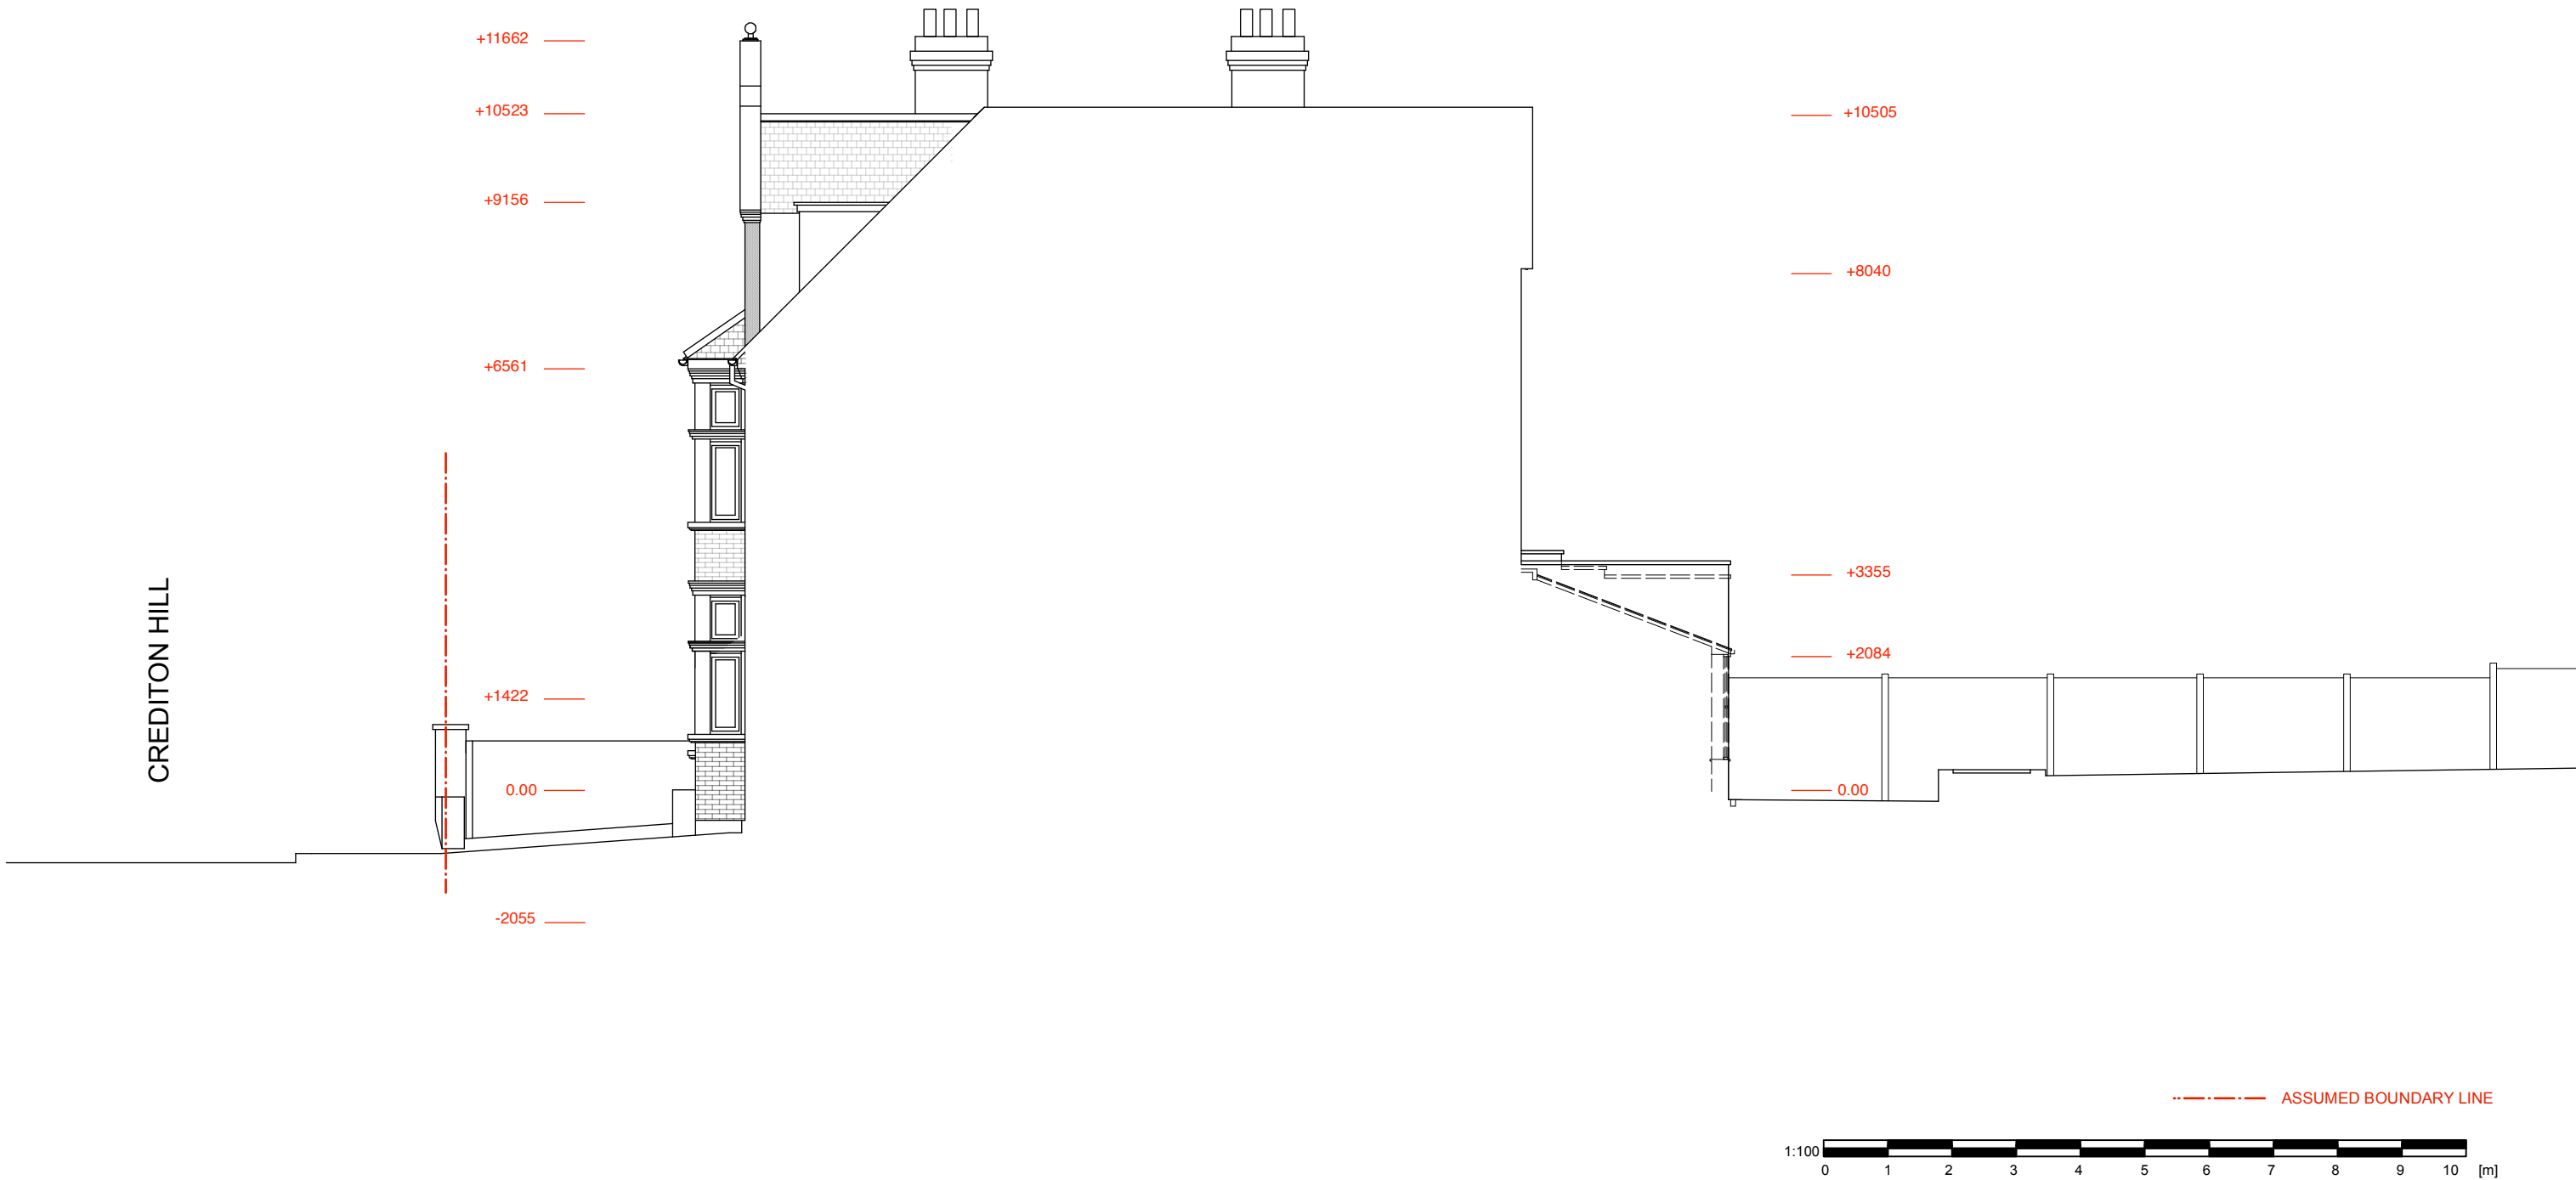

EXISTING RHS ELEVATION

REV.	DATE	DESCRIPTION	REV.	DATE	DESCRIPTION	REV.	DATE	DESCRIPTION

NOTE:
ALL DIMENSIONS ARE IN MILLIMETERS.
INCONSISTENCIES ARE TO BE REPORTED TO
THE ARCHITECT IMMEDIATELY.

COPYRIGHT IS HELD BY SIMON MILLER
ARCHITECTS LTD.

CLIENT:
**EMILY ROBINSON &
ISLAY ROBINSON**

SITE:
**3 CREDITON HILL,
LONDON
NW6 1HT**

PROJECT:
**REAR EXTENSION AND INTERNAL
ALTERATIONS**

DRAWING TITLE:
EXISTING RHS ELEVATION



**SIMON MILLER
ARCHITECTS**
T+44 (0)20 8201 9875
info@simonmillerarchitects.com
simonmillerarchitects
11 Portsdown Mews
Temple Fortune
London NW11 7HD

MEASURED SURVEY

DATE:	MARCH 2024
DRAWN BY:	WB
SCALE:	1:100 @ A3
DRAWING NO.:	580 EX08
REVISION:	-



EXISTING LHS ELEVATION

REV.	DATE	DESCRIPTION	REV.	DATE	DESCRIPTION	REV.	DATE	DESCRIPTION

NOTE:
ALL DIMENSIONS ARE IN MILLIMETERS.
INCONSISTENCIES ARE TO BE REPORTED TO
THE ARCHITECT IMMEDIATELY.

COPYRIGHT IS HELD BY SIMON MILLER
ARCHITECTS LTD.

CLIENT:
**EMILY ROBINSON &
ISLAY ROBINSON**

SITE:
3 CREDITON HILL,
LONDON
NW6 1HT

PROJECT:
REAR EXTENSION AND INTERNAL
ALTERATIONS

DRAWING TITLE:
EXISTING LHS ELEVATION



**SIMON MILLER
ARCHITECTS**
T+44 (0)20 8201 9875
info@simonmillerarchitects.com
simonmillerarchitects
11 Portsdown Mews
Temple Fortune
London NW11 7HD


MEASURED SURVEY

DATE:	FEBRUARY 2024
DRAWN BY:	RM
SCALE:	1:100 @ A3
DRAWING NO.:	580 EX09
REVISION:	-



EXISTING REAR ELEVATION

REV.	DATE	DESCRIPTION	REV.	DATE	DESCRIPTION	REV.	DATE	DESCRIPTION	NOTE:	CLIENT:	PROJECT:	SIMON MILLER ARCHITECTS T+44 (0)20 8201 9875 info@simonmillerarchitects.com simonmillerarchitects 11 Portsdown Mews Temple Fortune London NW11 7HD		DATE:	FEBRUARY 2024	
									ALL DIMENSIONS ARE IN MILLIMETERS. INCONSISTENCIES ARE TO BE REPORTED TO THE ARCHITECT IMMEDIATELY.	EMILY ROBINSON & ISLAY ROBINSON	REAR EXTENSION AND INTERNAL ALTERATIONS			DRAWN BY:	RM	
									COPYRIGHT IS HELD BY SIMON MILLER ARCHITECTS LTD.					SCALE:	1:100 @ A3	
										SITE:	DRAWING TITLE:			DRAWING NO.:	580 EX07	
										3 CREDITON HILL, LONDON NW6 1HT	EXISTING REAR ELEVATION			REVISION:	-	

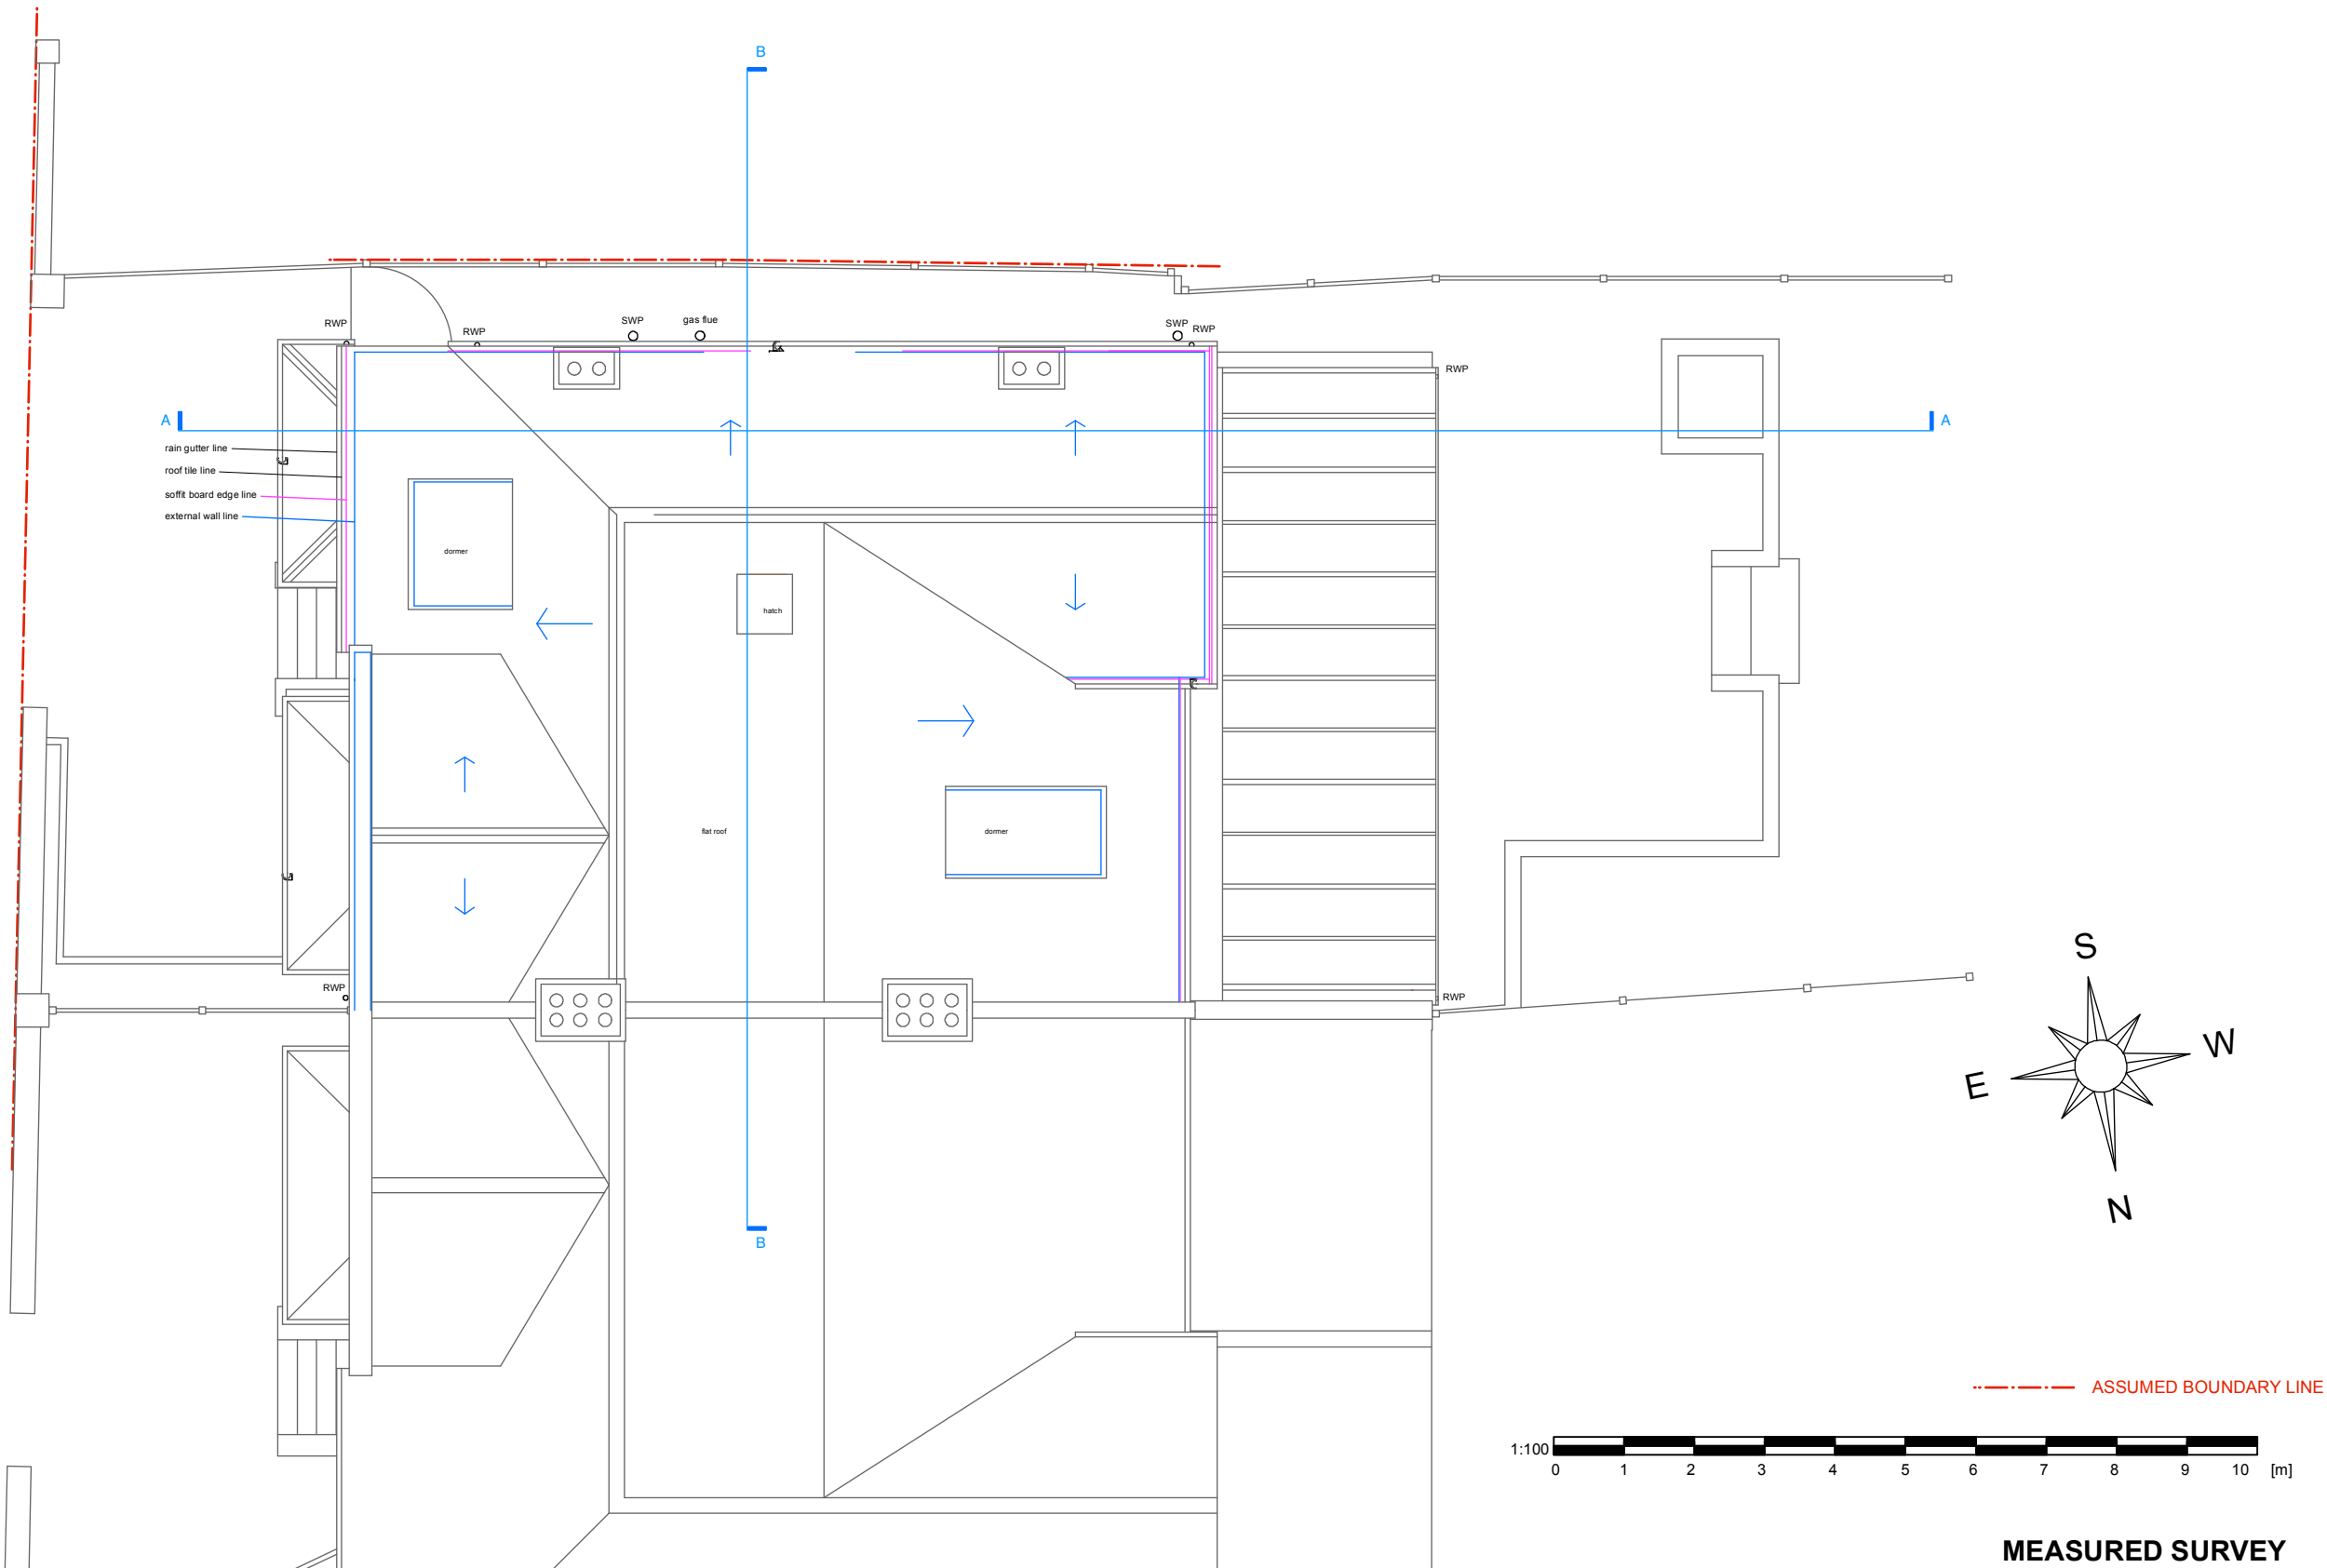

EXISTING ROOF PLAN

MEASURED SURVEY

REV.	DATE	DESCRIPTION	REV.	DATE	DESCRIPTION	REV.	DATE	DESCRIPTION	NOTE:	CLIENT:	PROJECT:	SIMON MILLER ARCHITECTS T+44 (0)20 8201 9875 info@simonmillerarchitects.com simonmillerarchitects 11 Portsdown Mews Temple Fortune London NW11 7HD		DATE:	REVISION:
									ALL DIMENSIONS ARE IN MILLIMETERS. INCONSISTENCIES ARE TO BE REPORTED TO THE ARCHITECT IMMEDIATELY.	EMILY ROBINSON & ISLAY ROBINSON	REAR EXTENSION AND INTERNAL ALTERATIONS			FEBRUARY 2024	
									COPYRIGHT IS HELD BY SIMON MILLER ARCHITECTS LTD.	SITE:	DRAWING TITLE:			DRAWN BY: RM	
										3 CREDITON HILL, LONDON NW6 1HT	EXISTING ROOF PLAN			SCALE: 1:100 @ A3	
														DRAWING NO.: 580 EX05	