


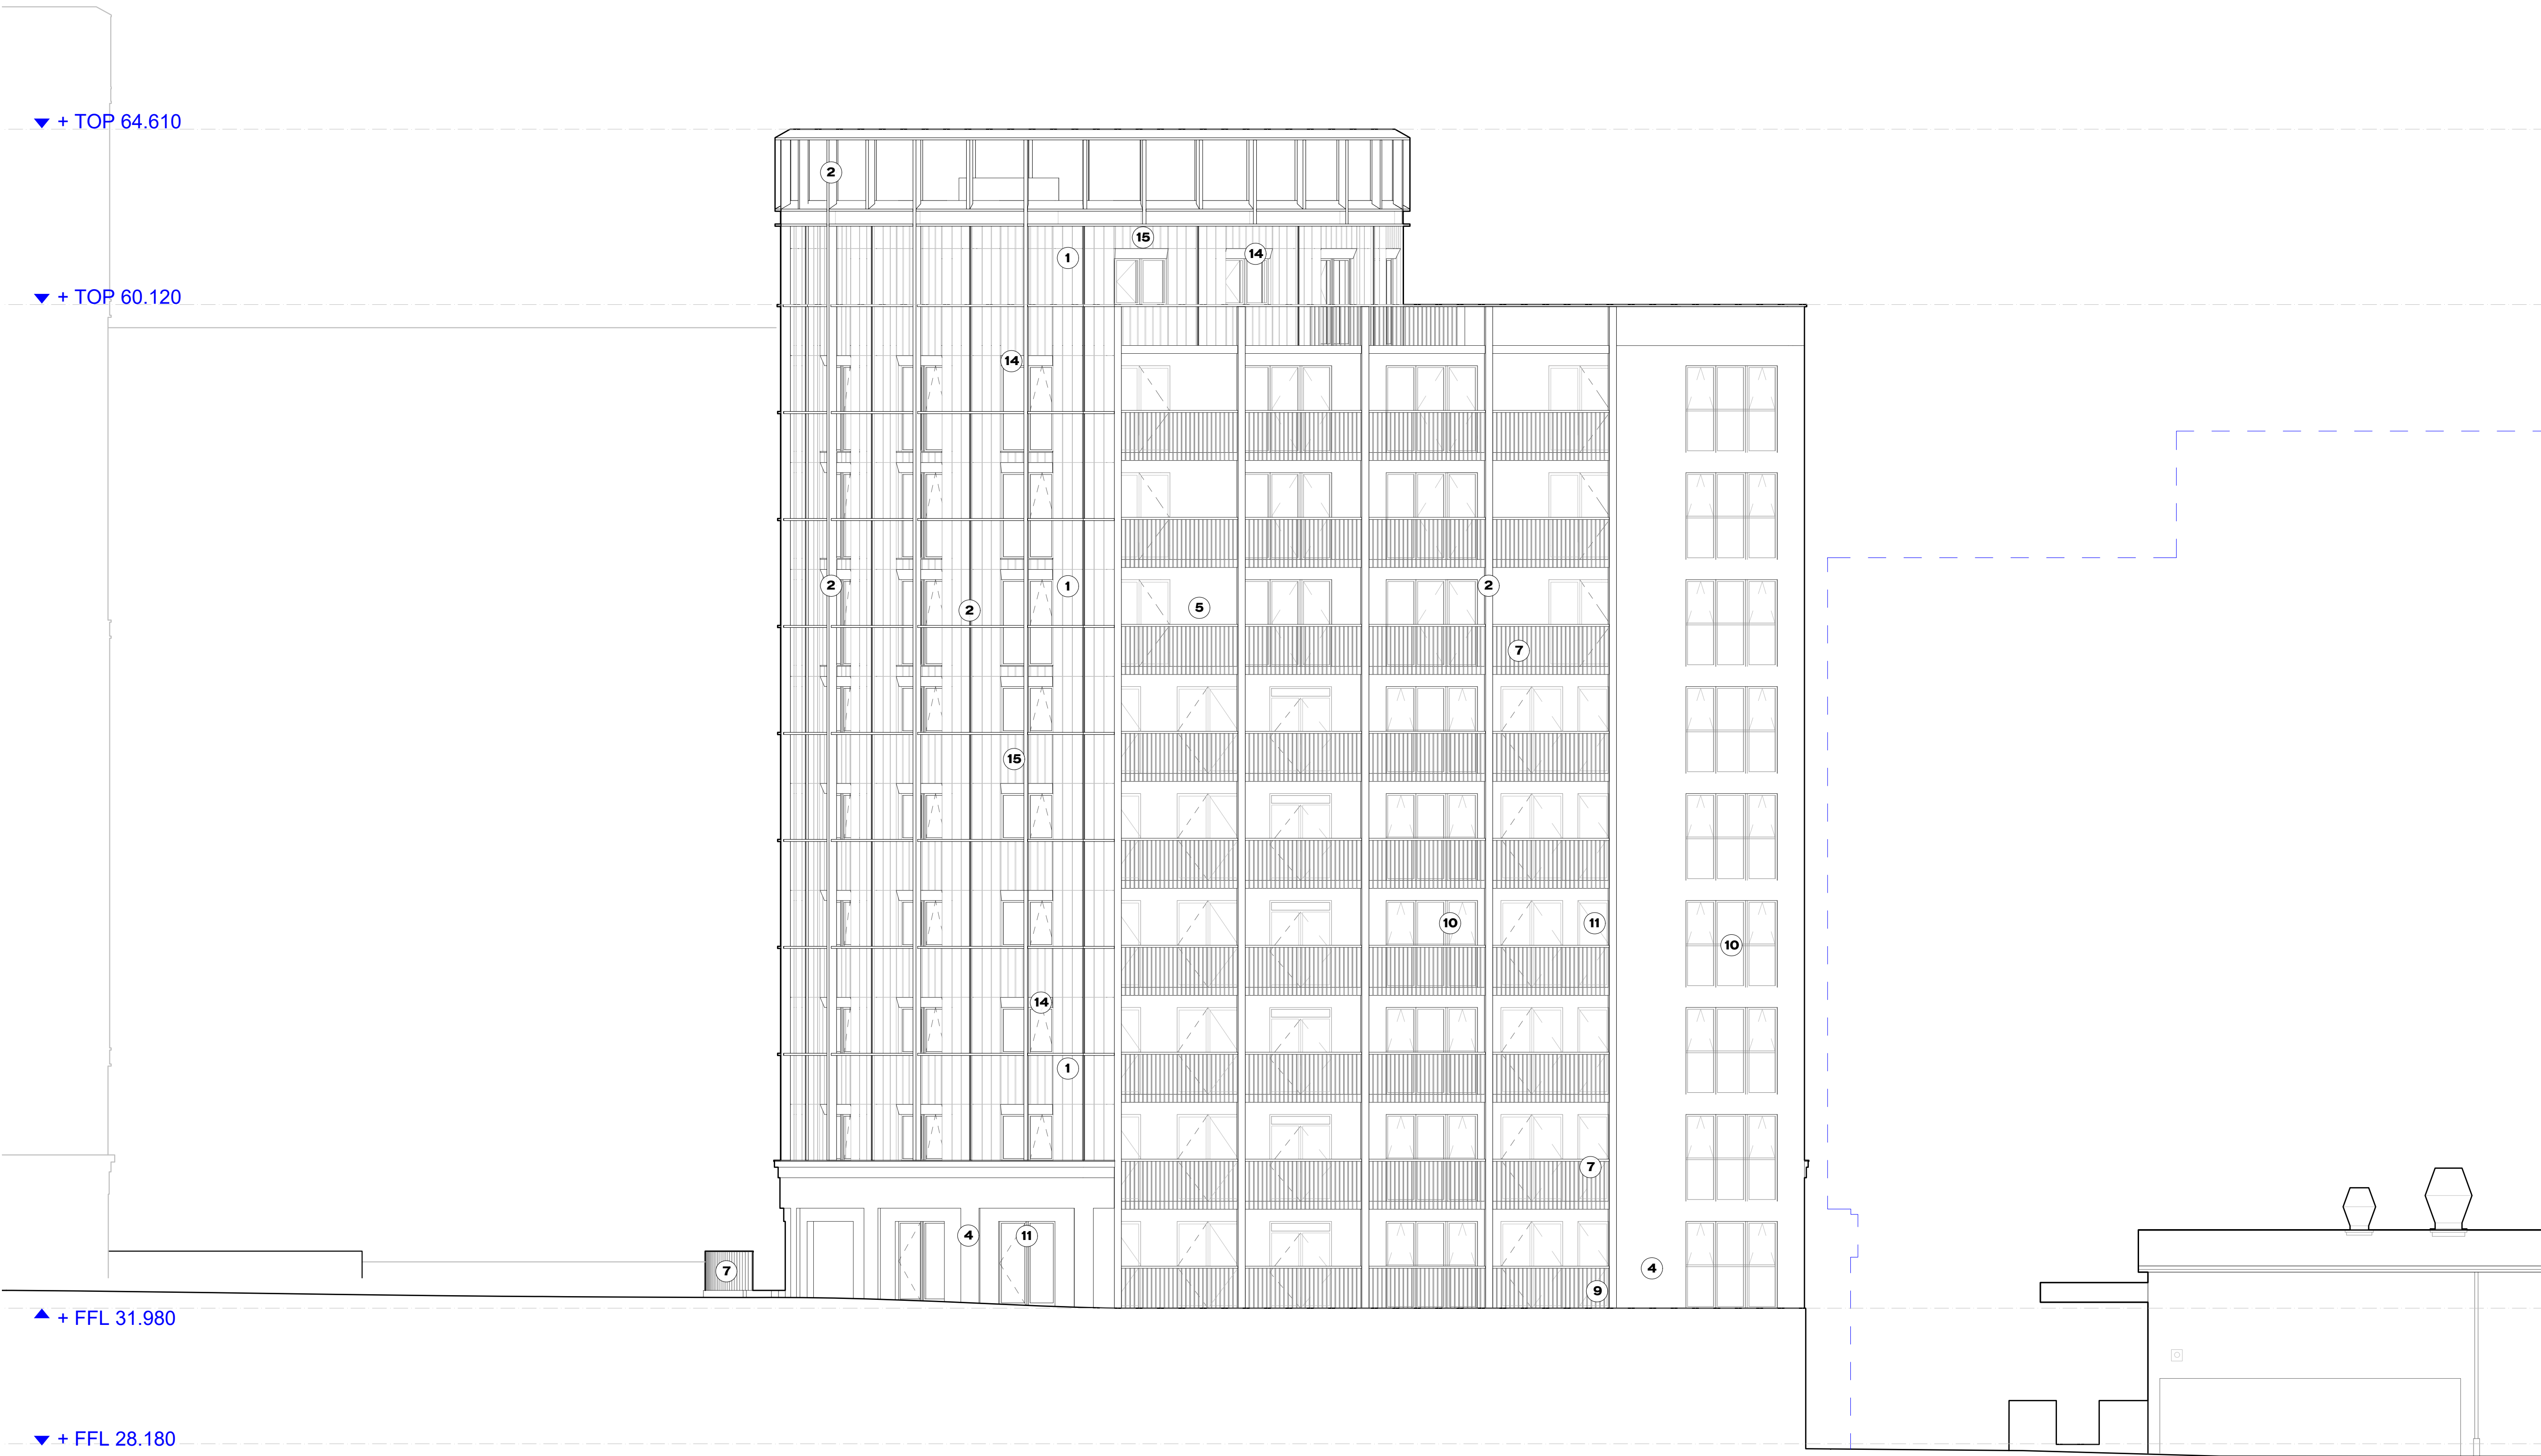

Affordable Housing South Elevation 6-6

NOTES

Key Plan

Elevation Marker

Application Boundary

Drawing Key

Petrol Filling Station Consented Scheme, Planning Ref: 2022/3646/P

Material Key

1 - Terracotta Cladding - Type 1

2 - Aluminium Profile

3 - Aluminium Cladding

4 - Brick

5 - Glazed Brick

6 - Metal Mesh

7 - Metal Balustrade

8 - Metal Fence

9 - Metal Gate

10 - Aluminium Framed Window

11 - Aluminium Framed Door

12 - Aluminium Louvers

13 - Plant Enclosure

14 - Metal Perforated Cladding

15 - Terracotta Cladding - Type 2

C 28/05/24 Planning

B 25/04/24 Revised facade and openings

A 31/01/24 Planning

PLANNING

rev	date	check	comments
DSDHA			
357 Kennington Lane London SE11 5QY			
T 020 7703 3555			
F 020 7703 3890			
E info@dsha.co.uk			
W www.dsha.co.uk			
project			

100 Chalk Farm Road

drawing title

Affordable Housing South Elevation

drawn	size	date	scale
FI	A1	28/05/24	1:100
drawing number			revision
356_P30.131			C

REPORT DISCREPANCIES
DO NOT SCALE FROM THIS DRAWING
COPYRIGHT DSDHA

USE LATEST REVISION
CHECK DIMENSIONS ON SITE