



Notes
 This survey drawing has been produced for the client detailed below as part of an agreement to provide architectural design services. Third parties using this drawing must satisfy themselves that they accept all of the information on it and take responsibility for any action arising out of the use of it. All dimensions to be checked on site and verified by contractors and sub-contractors for accuracy and fit. Discrepancies or omissions to be brought to the attention of Douglas Architects Limited prior to construction.

Do not scale from this drawing.

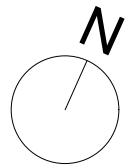


<h1>Douglas Architects</h1>	Douglas Architects Limited Unit 1, 69A Southgate Road, London N1 3JS T: 07941 534 182 contact@douglasarchitects.co.uk www.douglasarchitects.co.uk	revision	date	notes	project	drawing title	scale	date	DESIGN
					40 Agamemnon Road NW6 1 EA	Proposed Ground Floor Plan with Part Plan of Basement Level	1:100@A3	March 2024	
					client		drawing no		
					Nicola Newitt & Lee Foxcroft		AGA2_GA_100		

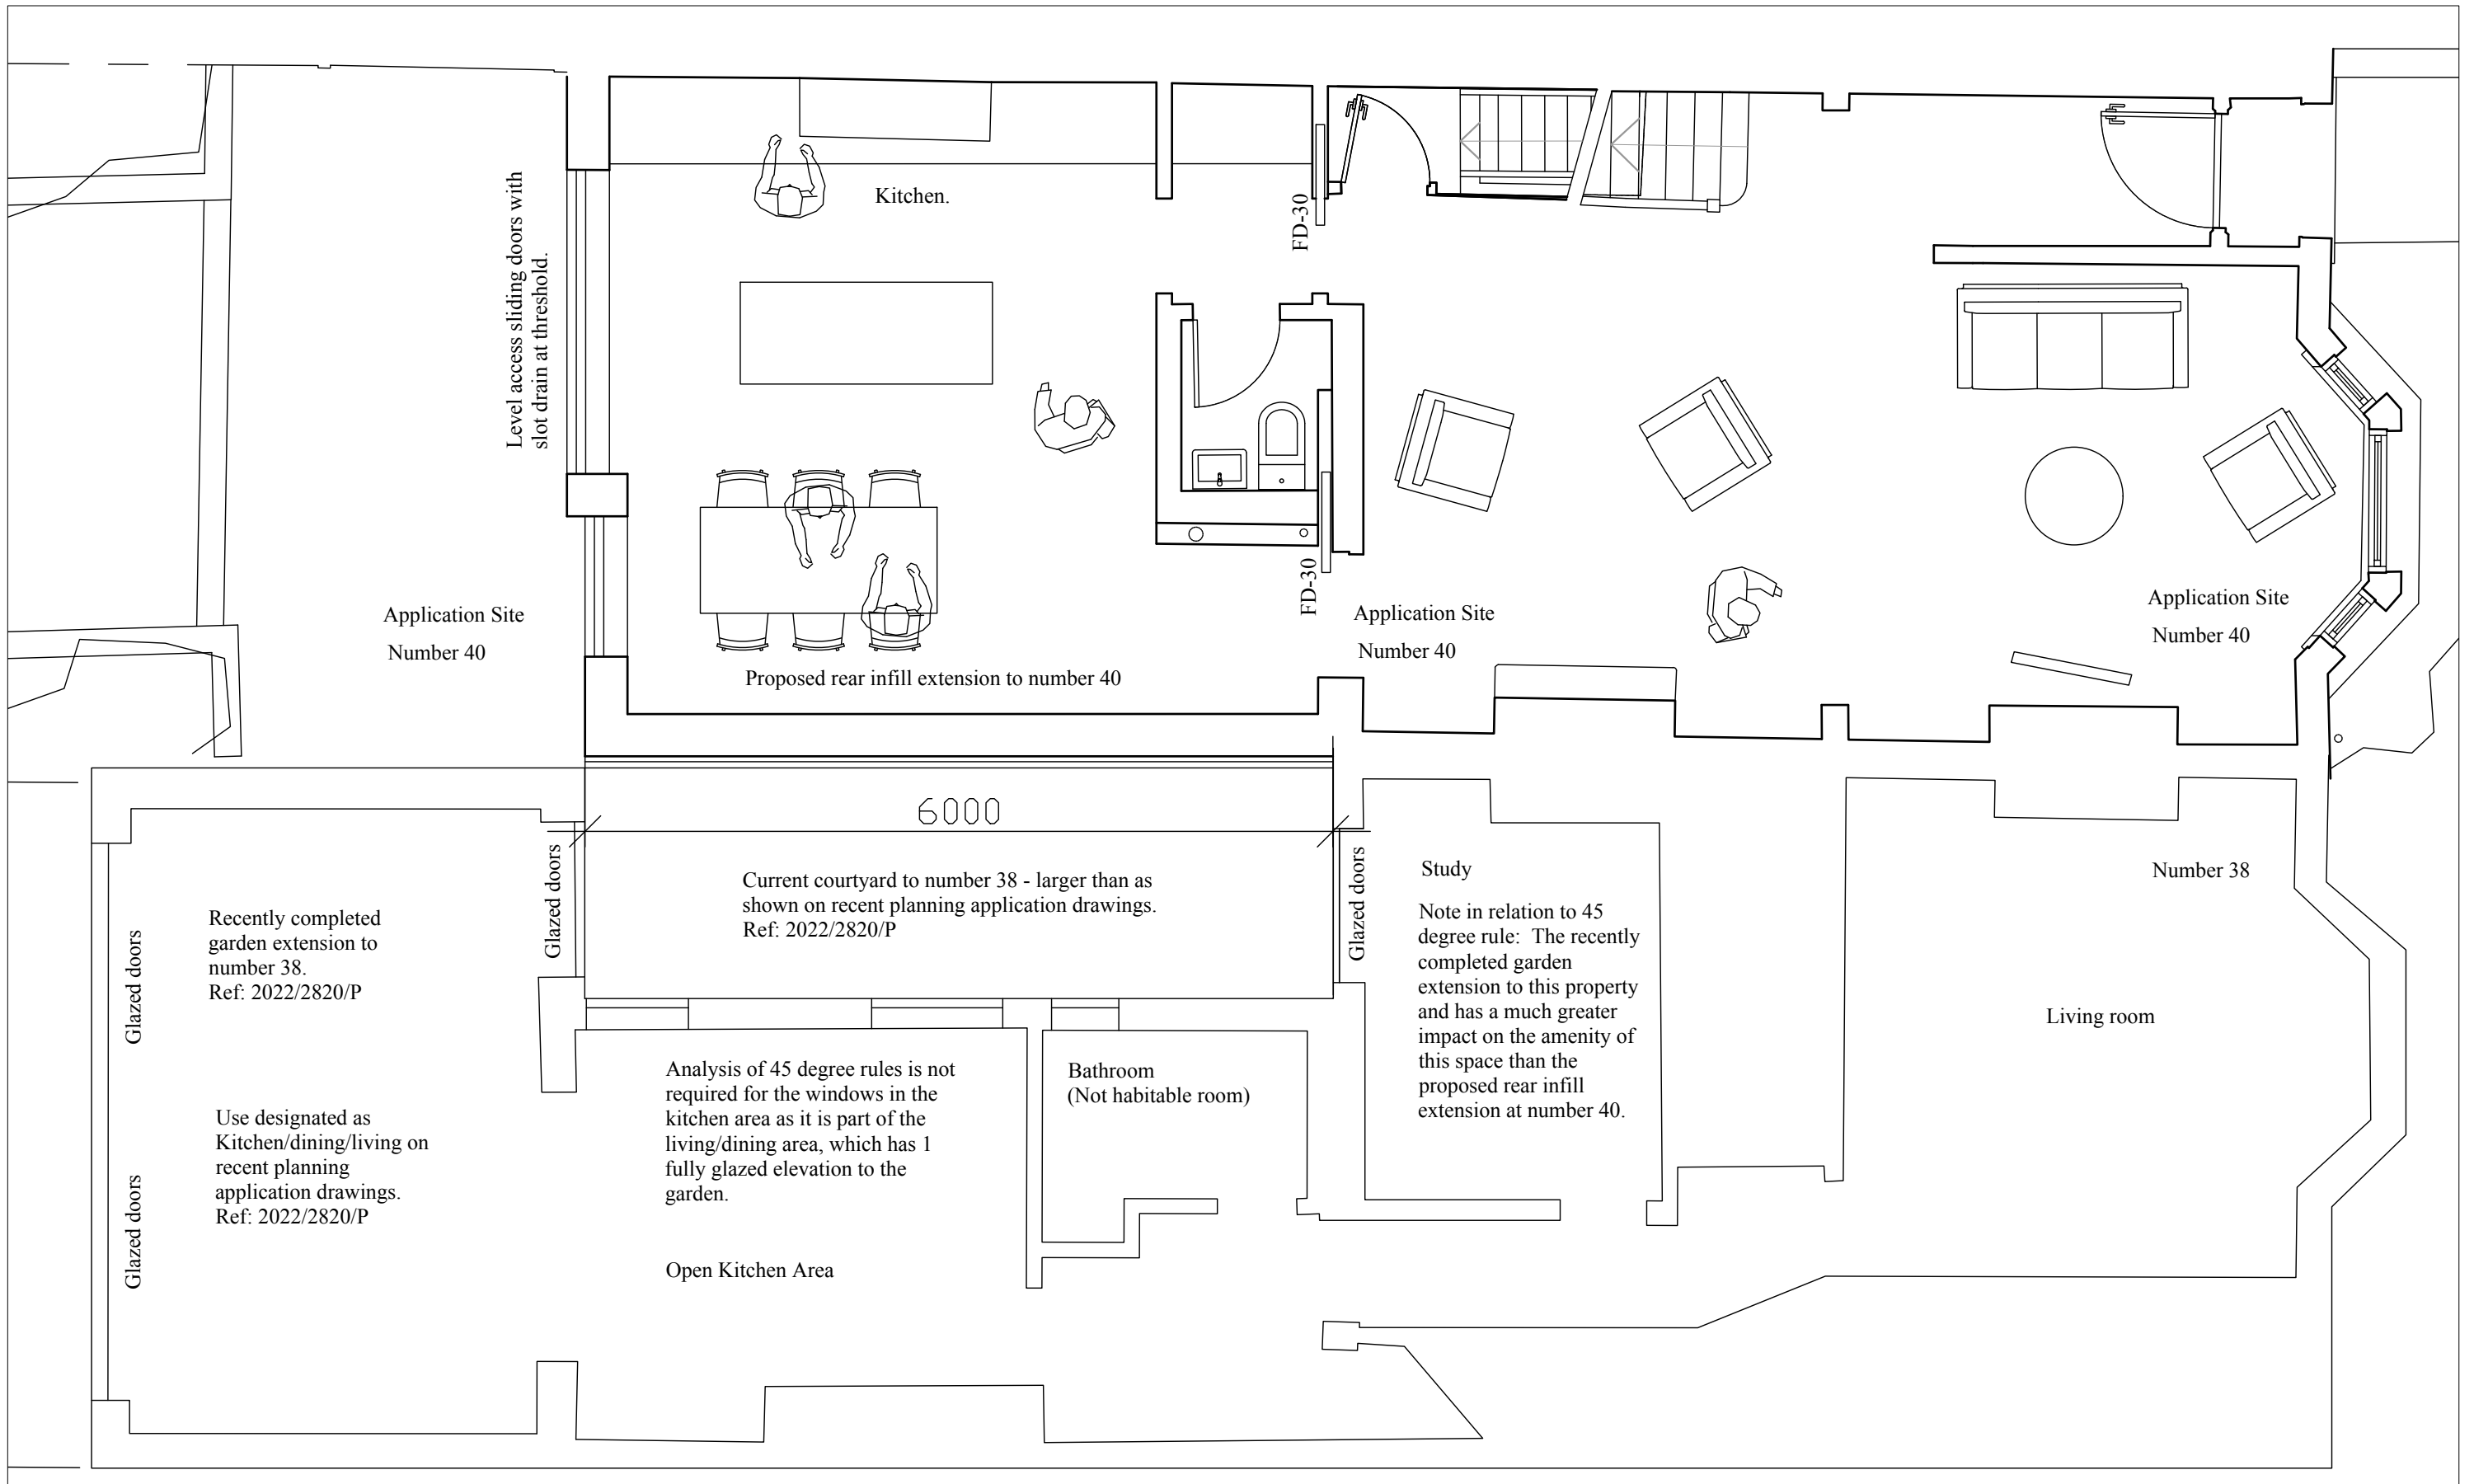

This drawing has been produced for the client detailed below as part of an agreement to provide architectural design services. Third parties using this drawing must satisfy themselves that they accept all of the information on it and take responsibility for any action arising out of the use of it. All dimensions to be checked on site and verified by contractors and sub-contractors for accuracy and fit. Discrepancies or omissions to be brought to the attention of Douglas Architects Limited prior to construction.

Do not scale from this drawing.

 

Douglas Architects

Douglas Architects Limited
 Unit 1, 69A Southgate Road, London, n1 3JS
 T: 07941 534 182
 contact@douglasarchitects.co.uk
 www.douglasarchitects.co.uk


revision	date	notes

project
 40 Agamemnon Road
 NW6 1EN
 client
 Nicola Newitt & Lee Foxcroft

drawing title
 Proposed
 Ground Floor Plan


scale 1:50@A3	date Feb 2024
drawing no AGA2_GA_101	

DESIGN

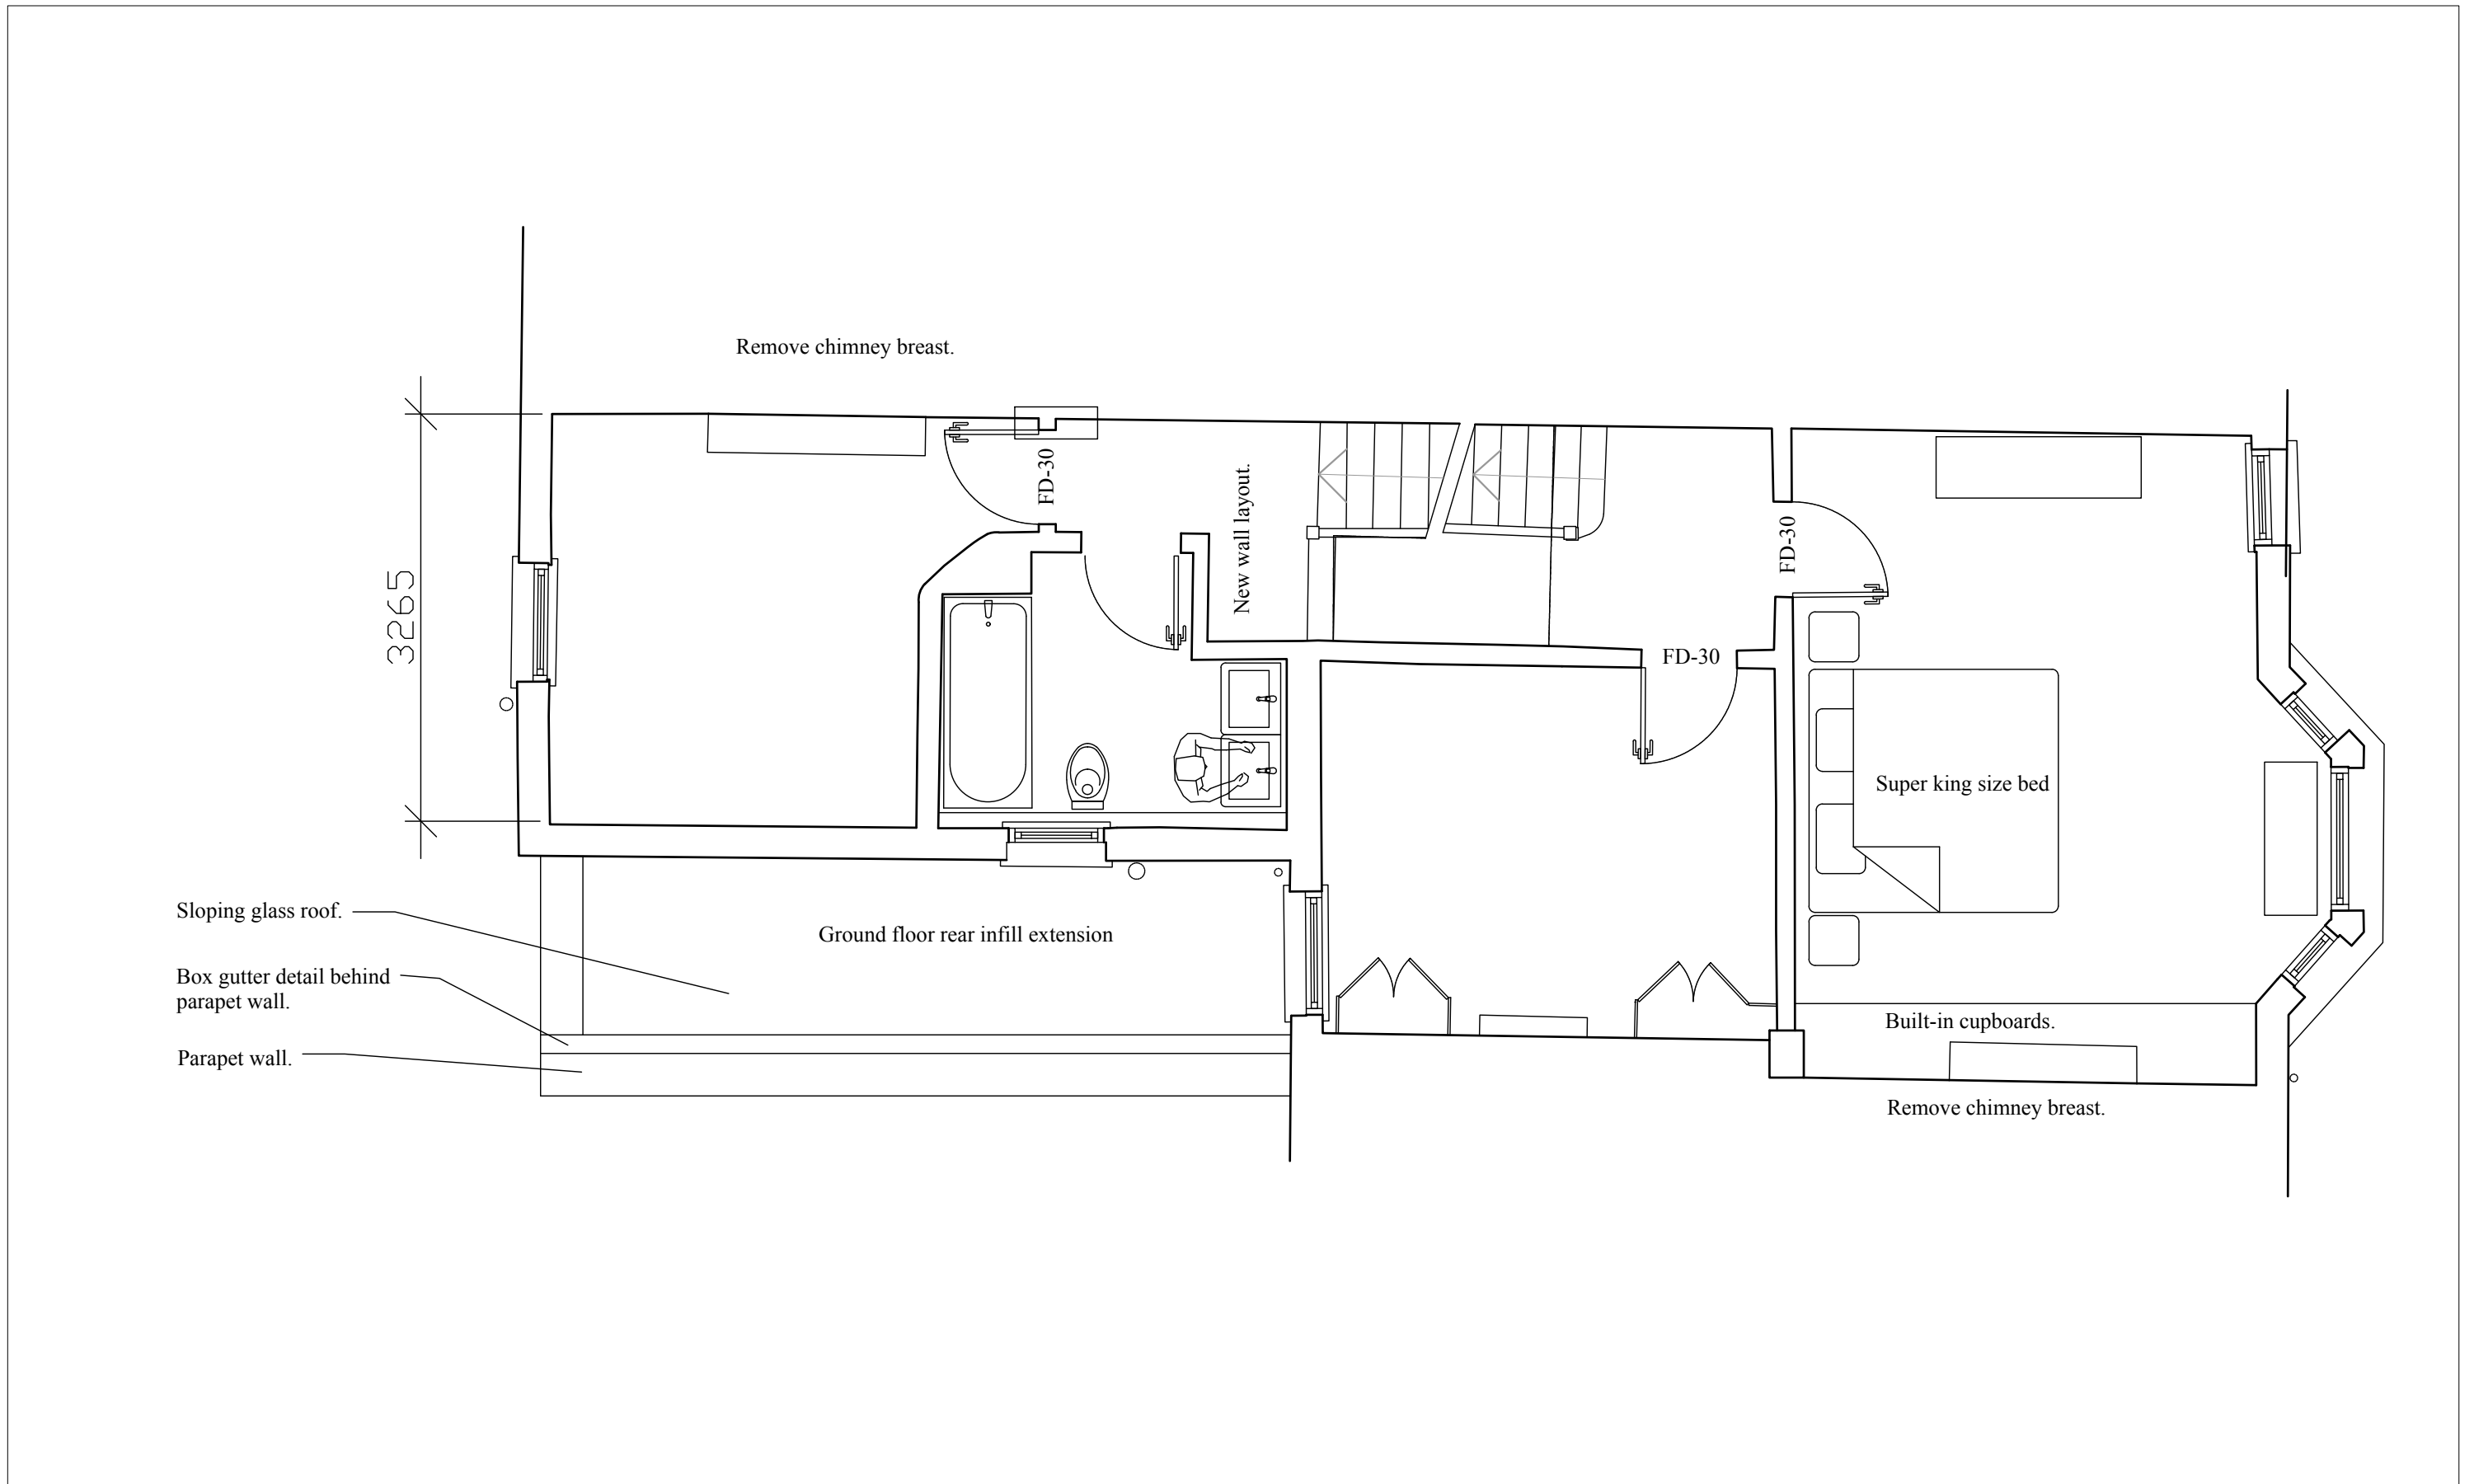

This drawing has been produced for the client detailed below as part of an agreement to provide architectural design services. Third parties using this drawing must satisfy themselves that they accept all of the information on it and take responsibility for any action arising out of the use of it. All dimensions to be checked on site and verified by contractors and sub-contractors for accuracy and fit. Discrepancies or omissions to be brought to the attention of Douglas Architects Limited prior to construction.

Do not scale from this drawing.

 

Douglas Architects

Douglas Architects Limited
 Unit 1, 69A Southgate Road, London, n1 3JS
 T: 07941 534 182
 contact@douglasarchitects.co.uk
 www.douglasarchitects.co.uk

revision	date	notes


project
 40 Agamemnon Road
 NW6 1EN
 client
 Nicola Newitt & Lee Foxcroft

drawing title
 Proposed
 First Floor Plan

scale 1:50@A3	date Feb 2024
drawing no AGA2_GA_102	

DESIGN

Remove chimney breast - while retaining external stack.

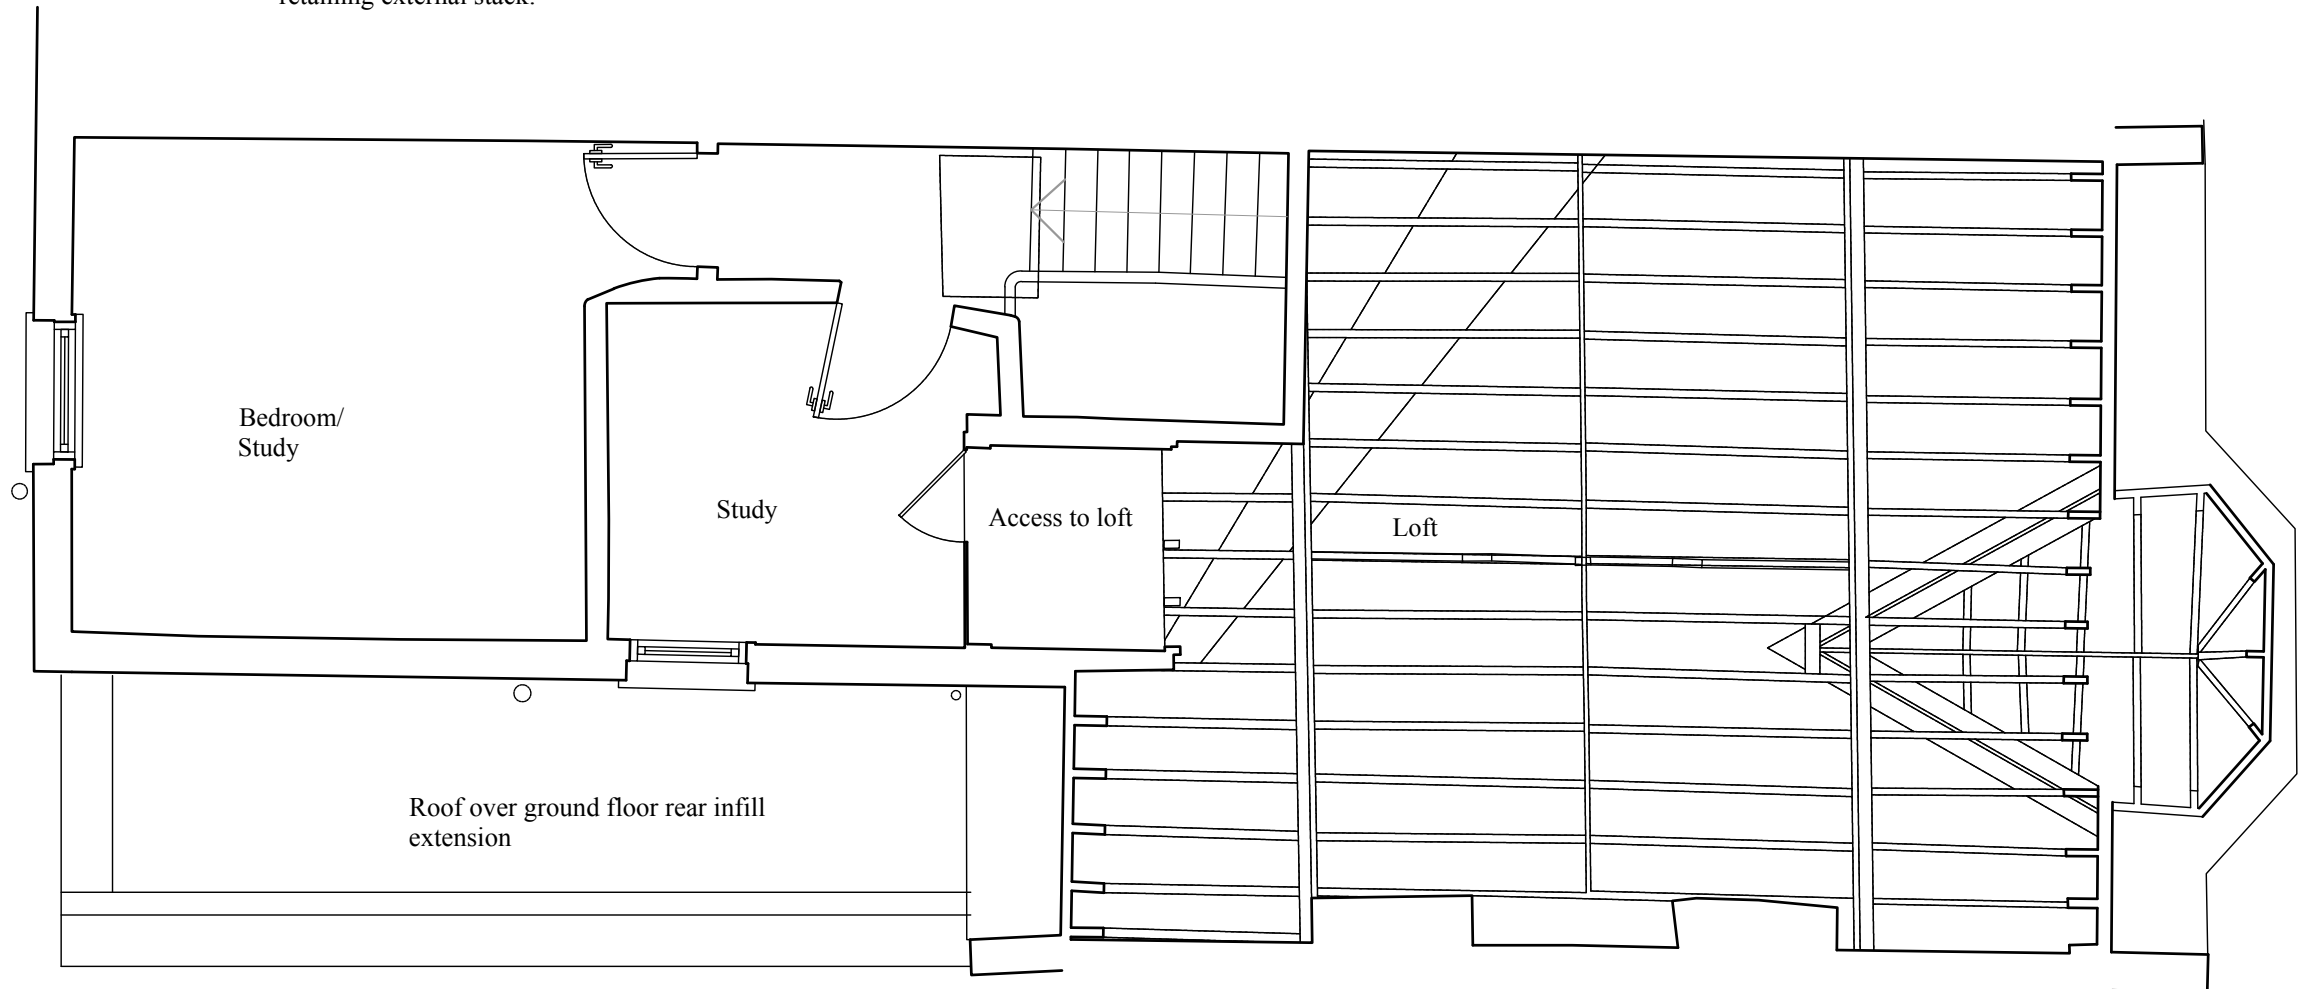

This drawing has been produced for the client detailed below as part of an agreement to provide architectural design services. Third parties using this drawing must satisfy themselves that they accept all of the information on it and take responsibility for any action arising out of the use of it. All dimensions to be checked on site and verified by contractors and sub-contractors for accuracy and fit. Discrepancies or omissions to be brought to the attention of Douglas Architects Limited prior to construction.

Do not scale from this drawing.



Douglas Architects

Douglas Architects Limited
 Unit 1, 69A Southgate Road, London, n1 3JS
 T: 07941 534 182
 contact@douglasarchitects.co.uk
 www.douglasarchitects.co.uk


revision	date	notes
A	30.05.24	General amendments.

project
 40 Agamemnon Road
 NW6 1EN
 client
 Nicola Newitt & Lee Foxcroft

drawing title
 Proposed
 Second Floor Plan

scale 1:50@A3	date Feb 2024
drawing no AGA2_GA_103_A	

DESIGN

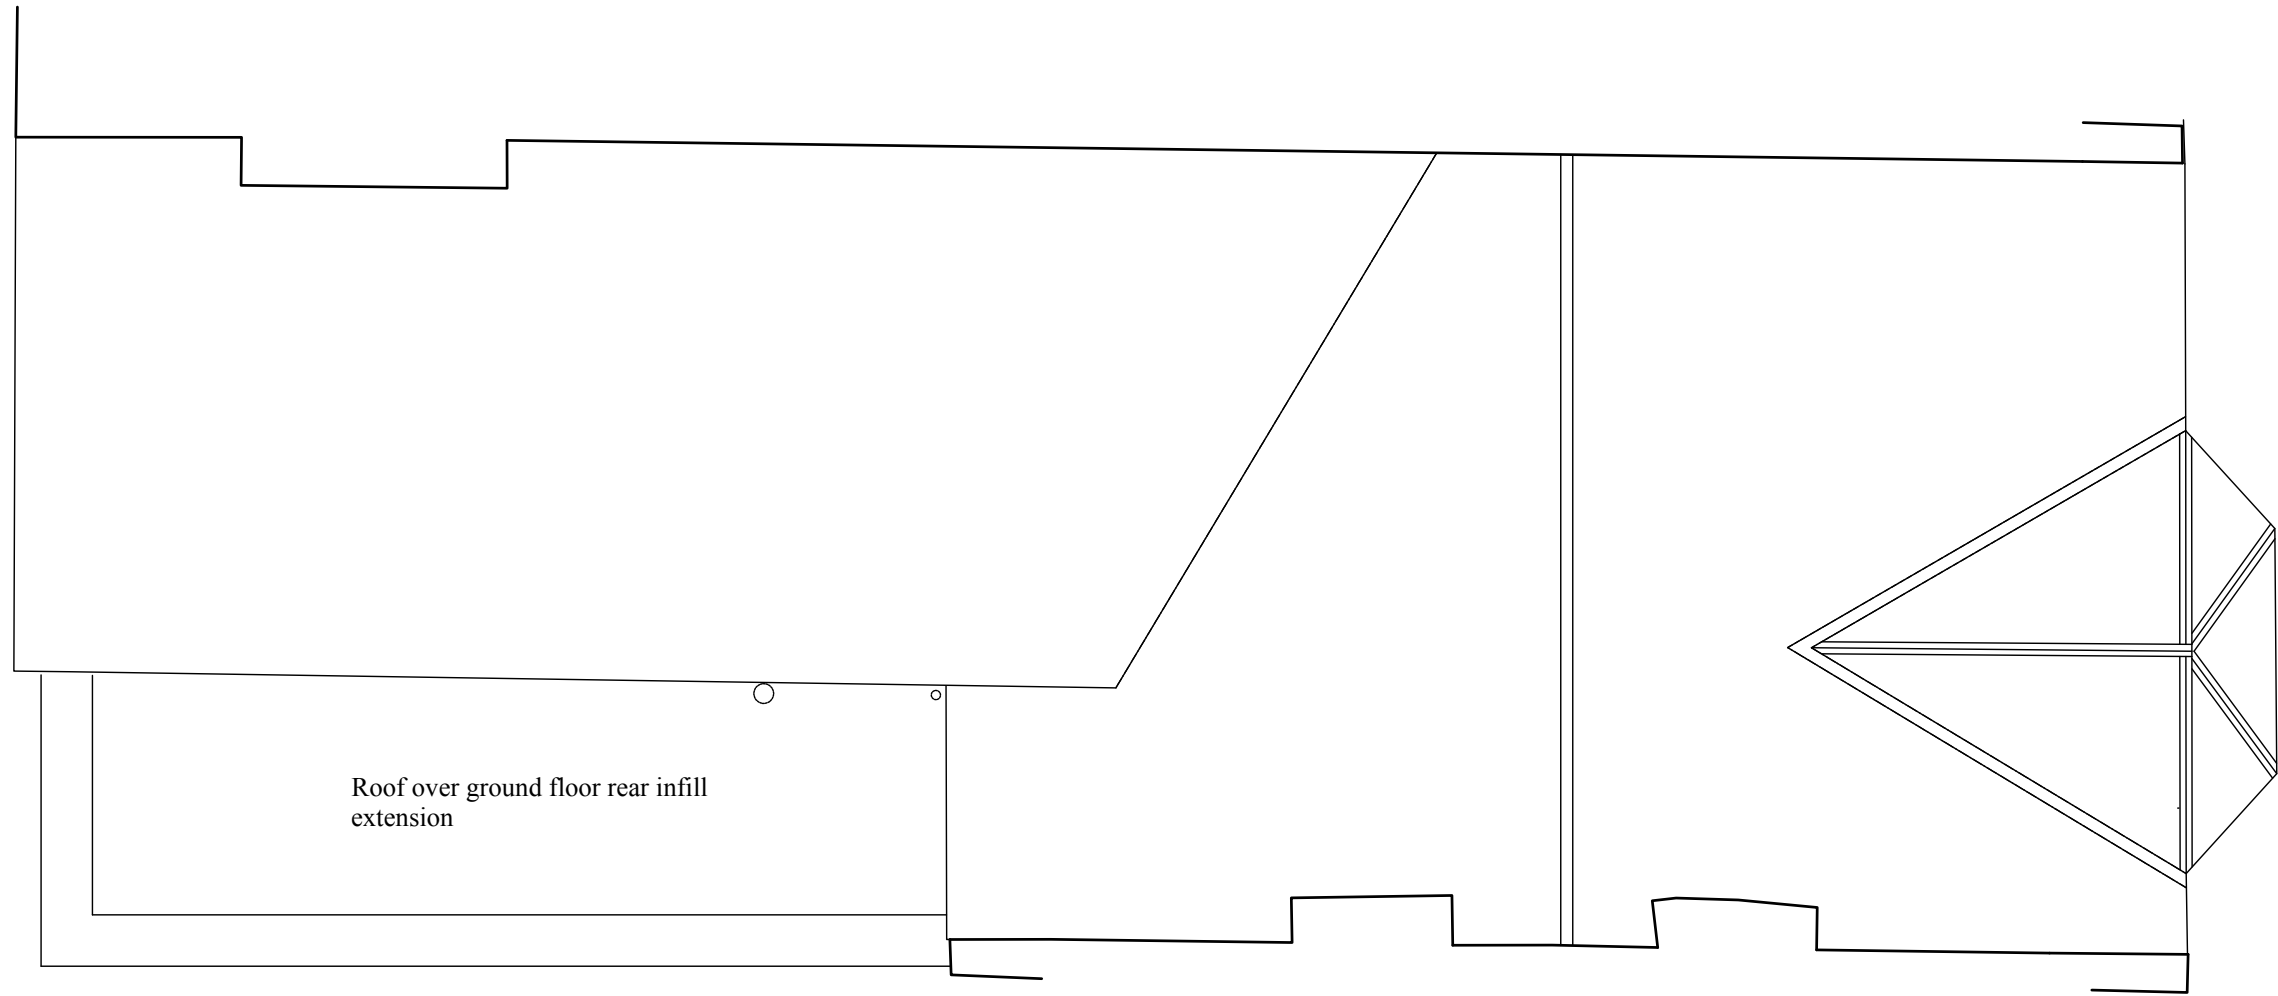

This drawing has been produced for the client detailed below as part of an agreement to provide architectural design services. Third parties using this drawing must satisfy themselves that they accept all of the information on it and take responsibility for any action arising out of the use of it. All dimensions to be checked on site and verified by contractors and sub-contractors for accuracy and fit. Discrepancies or omissions to be brought to the attention of Douglas Architects Limited prior to construction.

Do not scale from this drawing.



Douglas Architects

Douglas Architects Limited
 Unit 1, 69A Southgate Road, London, n1 3JS
 T: 07941 534 182
 contact@douglasarchitects.co.uk
 www.douglasarchitects.co.uk


revision	date	notes
A	30.05.24	General amendments

project	40 Agamemnon Road NW6 1EN
client	Nicola Newitt & Lee Foxcroft

drawing title	Proposed Roof Plan
---------------	-----------------------

scale	1:50@A3	date	Feb 2024
drawing no	AGA2_GA_104_A		

DESIGN

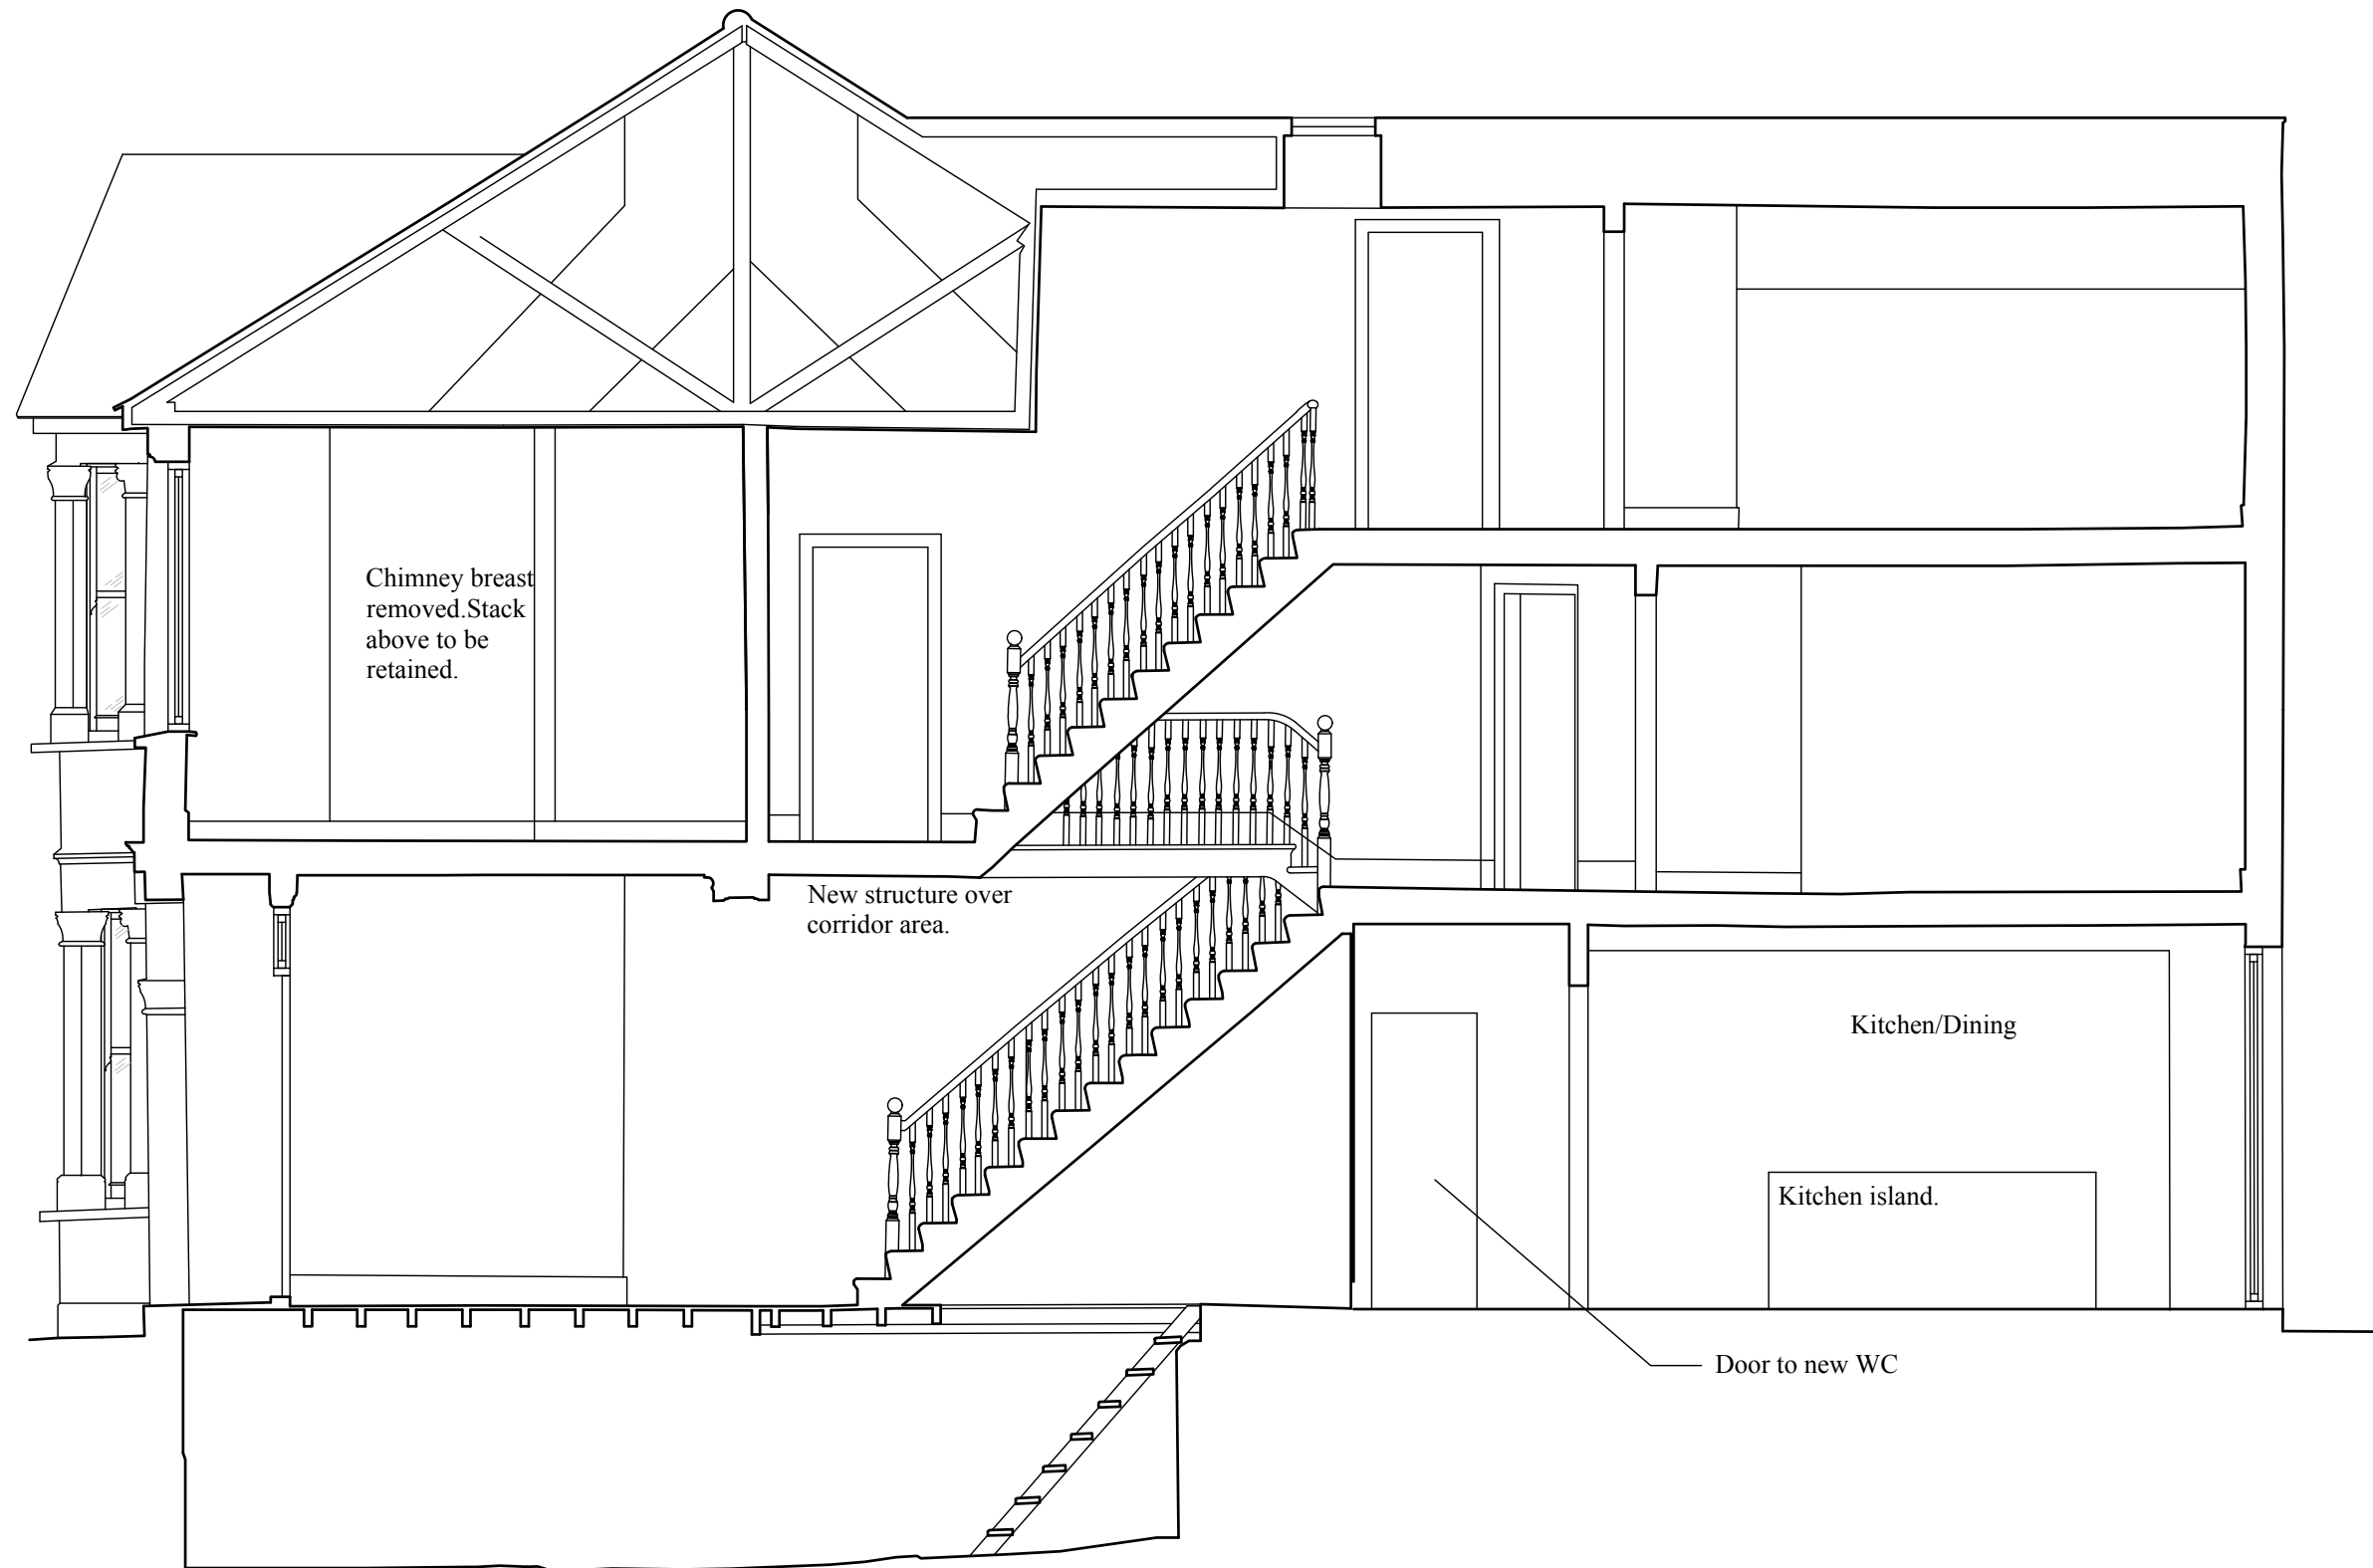

Notes
 This survey drawing has been produced for the client detailed below as part of an agreement to provide architectural design services. Third parties using this drawing must satisfy themselves that they accept all of the information on it and take responsibility for any action arising out of the use of it. All dimensions to be checked on site and verified by contractors and sub-contractors for accuracy and fit. Discrepancies or omissions to be brought to the attention of Douglas Architects Limited prior to construction.

Do not scale from this drawing.



Douglas Architects

Douglas Architects Limited
 Unit 1, 69A Southgate Road, London N1 3JS
 T: 07941 534 182
 contact@douglasarchitects.co.uk
 www.douglasarchitects.co.uk

revision	date	notes
A	30.05.24	General amendments


project
 40 Agamemnon Road
 NW6 1EN
 client
 Nicola Newitt & Lee Foxcroft

drawing title
 Proposed
 Section A

scale
 1:50@A3
 date
 Jan 2024

drawing no
AGA2_GA_201_A

DESIGN

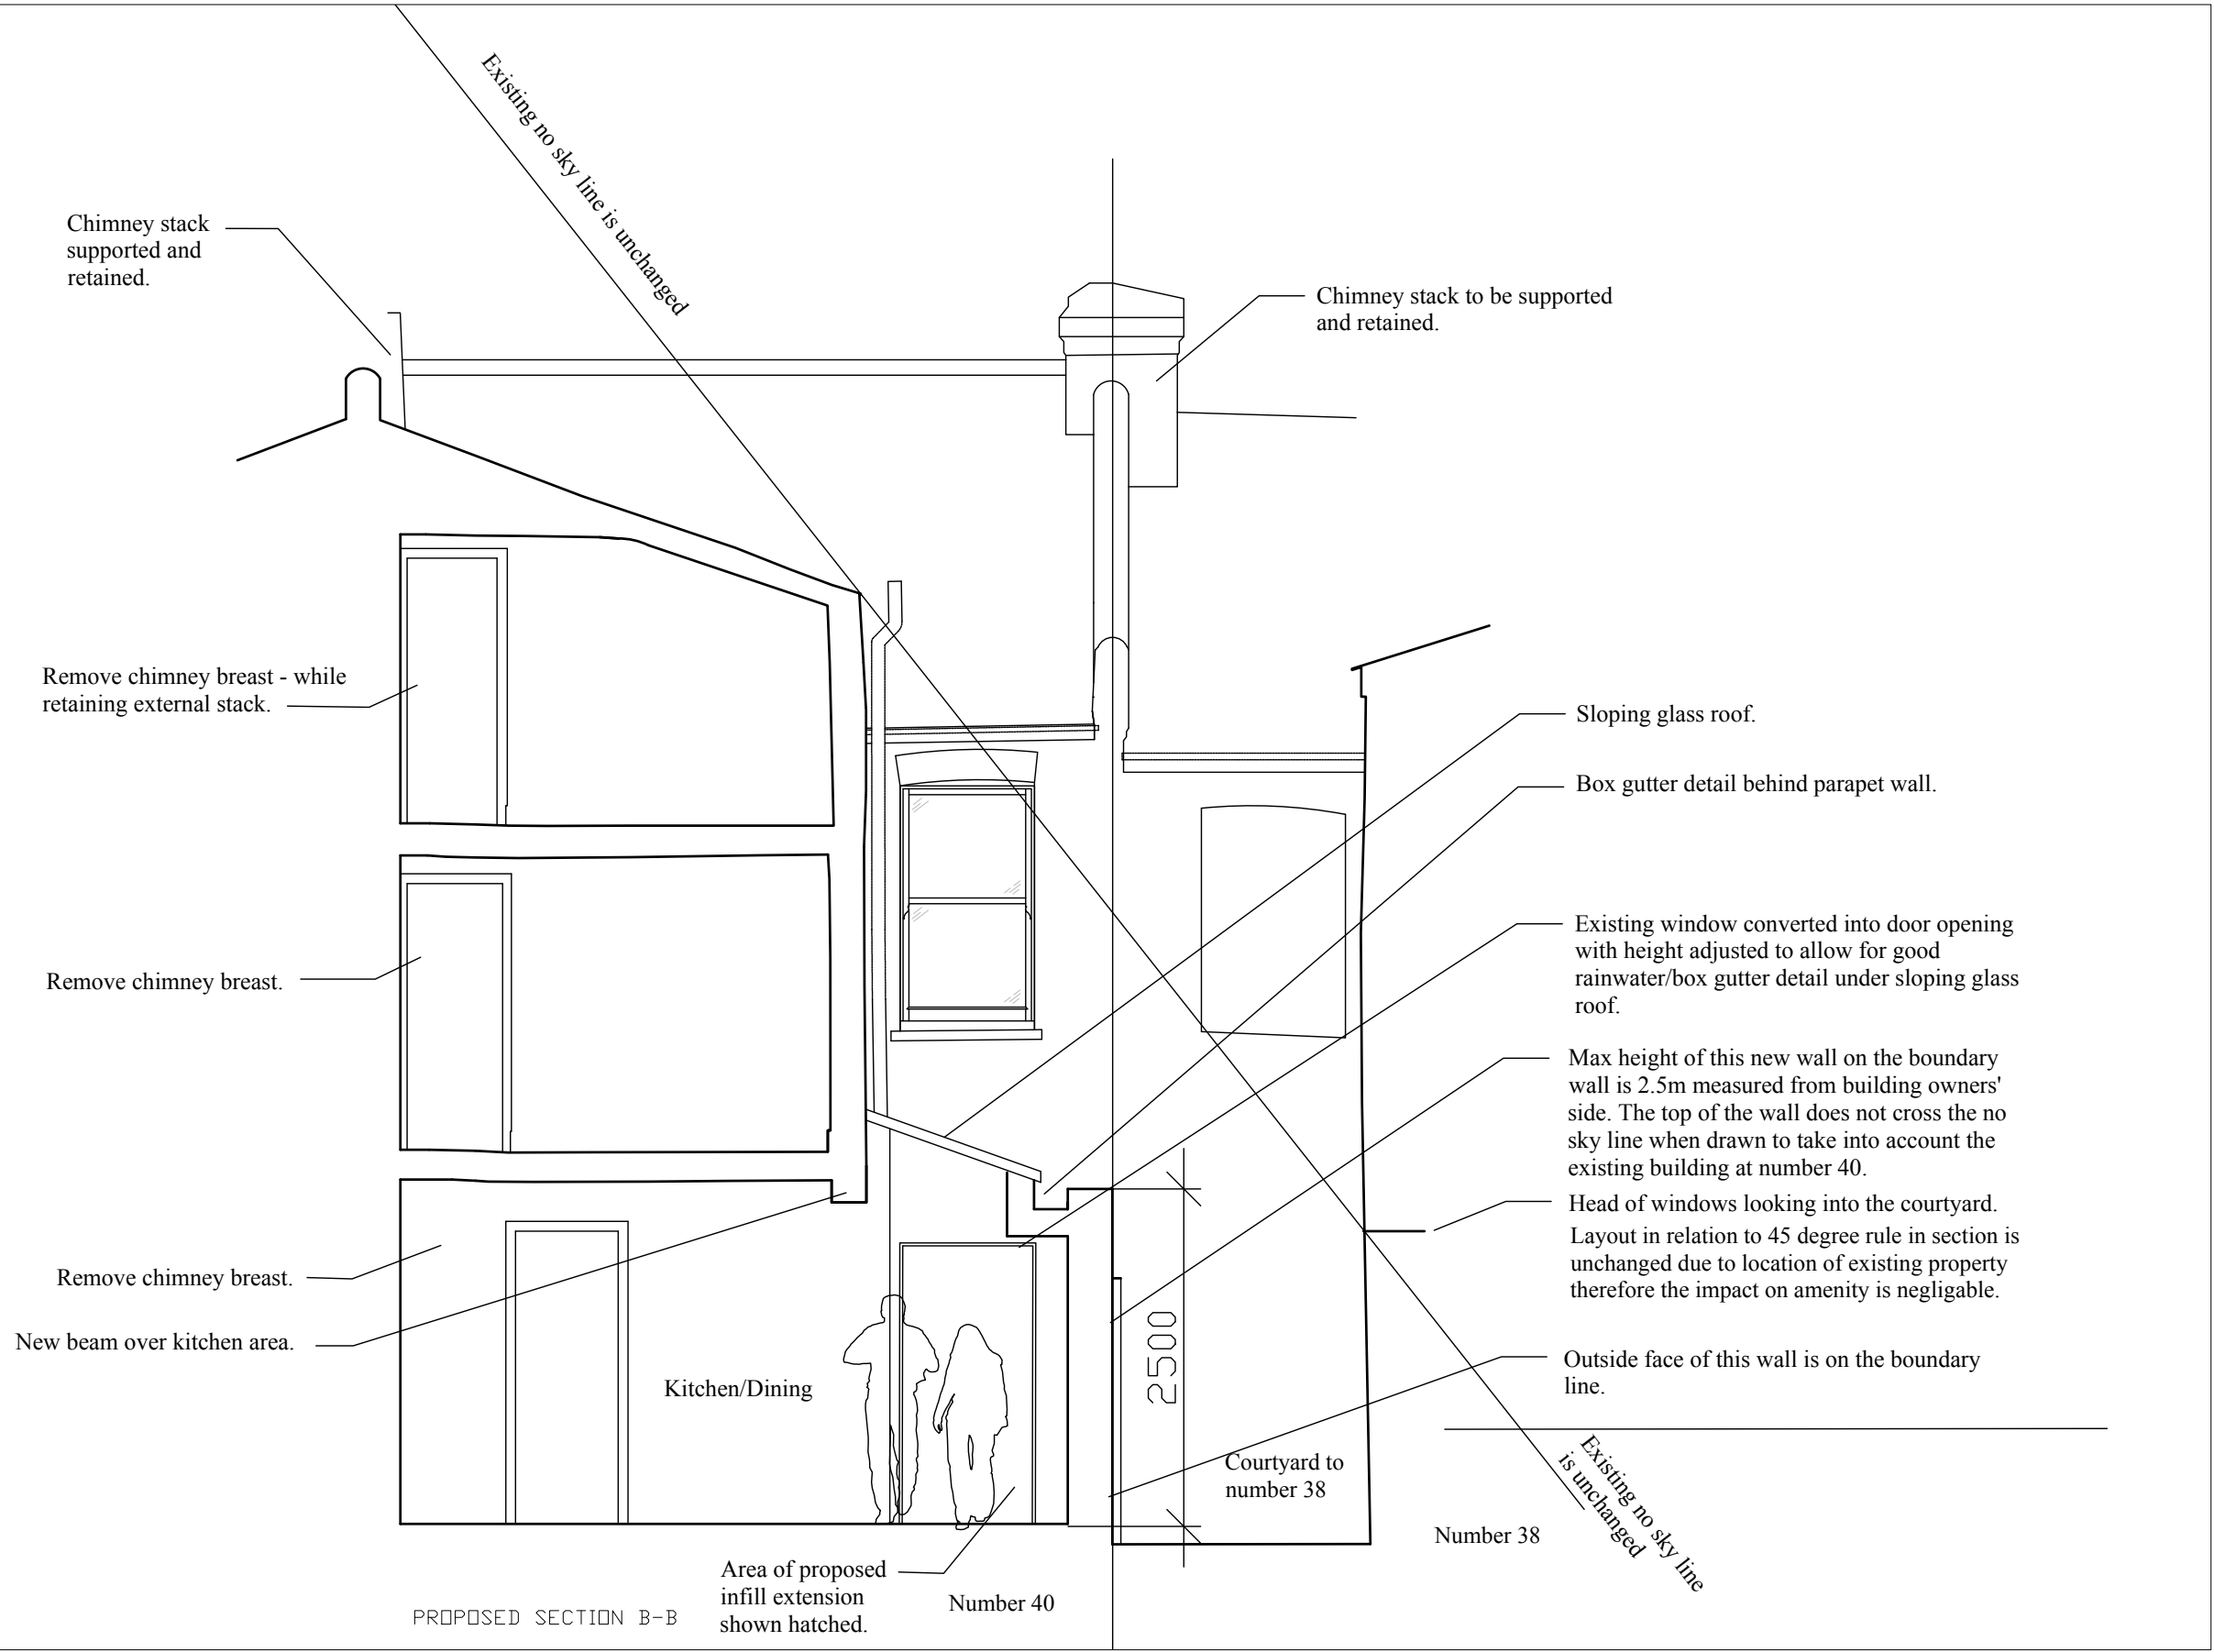

Notes
 This survey drawing has been produced for the client detailed below as part of an agreement to provide architectural design services. Third parties using this drawing must satisfy themselves that they accept all of the information on it and take responsibility for any action arising out of the use of it. All dimensions to be checked on site and verified by contractors and sub-contractors for accuracy and fit. Discrepancies or omissions to be brought to the attention of Douglas Architects Limited prior to construction.

Do not scale from this drawing.



Douglas Architects

Douglas Architects Limited
 Unit 1, 69A Southgate Road, London, n1 3JS
 T: 07941 534 182
 contact@douglasarchitects.co.uk
 www.douglasarchitects.co.uk

revision	date	notes
A	30.05.24	General amendments

project
 40 Agamemnon Road
 NW6 1EN
 client
 Nicola Newitt & Lee Foxcroft

drawing title
 Proposed Section B Showing Rear Elevation

scale
 1:50@A3
 date
 Feb 2024
 drawing no
AGA2_GA_202_A

DESIGN



Notes
 This survey drawing has been produced for the client detailed below as part of an agreement to provide architectural design services. Third parties using this drawing must satisfy themselves that they accept all of the information on it and take responsibility for any action arising out of the use of it. All dimensions to be checked on site and verified by contractors and sub-contractors for accuracy and fit. Discrepancies or omissions to be brought to the attention of Douglas Architects Limited prior to construction.

Do not scale from this drawing.



<h1>Douglas Architects</h1>	Douglas Architects Limited Unit 1, 69A Southgate Road, London N1 3JS T: 07941 534 182 contact@douglasarchitects.co.uk www.douglasarchitects.co.uk	A	30.05.24	General amendments	project	40 Agamemnon Road NW6 1EN	drawing title	Proposed Section D Showing Side Elevation	scale	1:50@A3	date	Feb 2024	DESIGN
					client	Nicola Newitt & Lee Foxcroft	drawing no	AGA2_GA_204_A					



Number 38

Number 40

Notes
 This survey drawing has been produced for the client detailed below as part of an agreement to provide architectural design services. Third parties using this drawing must satisfy themselves that they accept all of the information on it and take responsibility for any action arising out of the use of it. All dimensions to be checked on site and verified by contractors and sub-contractors for accuracy and fit. Discrepancies or omissions to be brought to the attention of Douglas Architects Limited prior to construction.

Do not scale from this drawing.



Douglas Architects

Douglas Architects Limited
 Unit 1, 69A Southgate Road, London N1 3JS
 T: 07941 534 182
 contact@douglasarchitects.co.uk
 www.douglasarchitects.co.uk

revision	date	notes
---	-----	-----

project
 40 Agamemnon Road
 NW6 1EN
 client
 Nicola Newitt & Lee Foxcroft

drawing title
 Existing
 Front Elevation

scale 1:50@A3	date Jan 2024
drawing no AGA2_EX_205	

SURVEY



Notes
 This survey drawing has been produced for the client detailed below as part of an agreement to provide architectural design services. Third parties using this drawing must satisfy themselves that they accept all of the information on it and take responsibility for any action arising out of the use of it. All dimensions to be checked on site and verified by contractors and sub-contractors for accuracy and fit. Discrepancies or omissions to be brought to the attention of Douglas Architects Limited prior to construction.

Do not scale from this drawing.

Number 40

Level access sliding doors with slot drain at threshold.

Recently completed extension at number 38.

Number 38

Proposed infill extension.



Douglas Architects

Douglas Architects Limited
 Unit 1, 69A Southgate Road, London N1 3JS
 T: 07941 534 182
 contact@douglasarchitects.co.uk
 www.douglasarchitects.co.uk

revision	date	notes
A	30.05.24	General amendments

project
 40 Agamemnon Road
 NW6 1EN
 client
 Nicola Newitt & Lee Foxcroft

drawing title
 Proposed Rear Elevation

scale
 1:50@A3
 date
 Feb 2024

drawing no
AGA2_GA_206_A

DESIGN