


**Notes**  
This survey drawing has been produced for the client detailed below as part of an agreement to provide architectural design services. Third parties using this drawing must satisfy themselves that they accept all of the information on it and take responsibility for any action arising out of the use of it. All dimensions to be checked on site and verified by contractors and sub-contractors for accuracy and fit. Discrepancies or omissions to be brought to the attention of Douglas Architects Limited prior to construction.

Do not scale from this drawing.

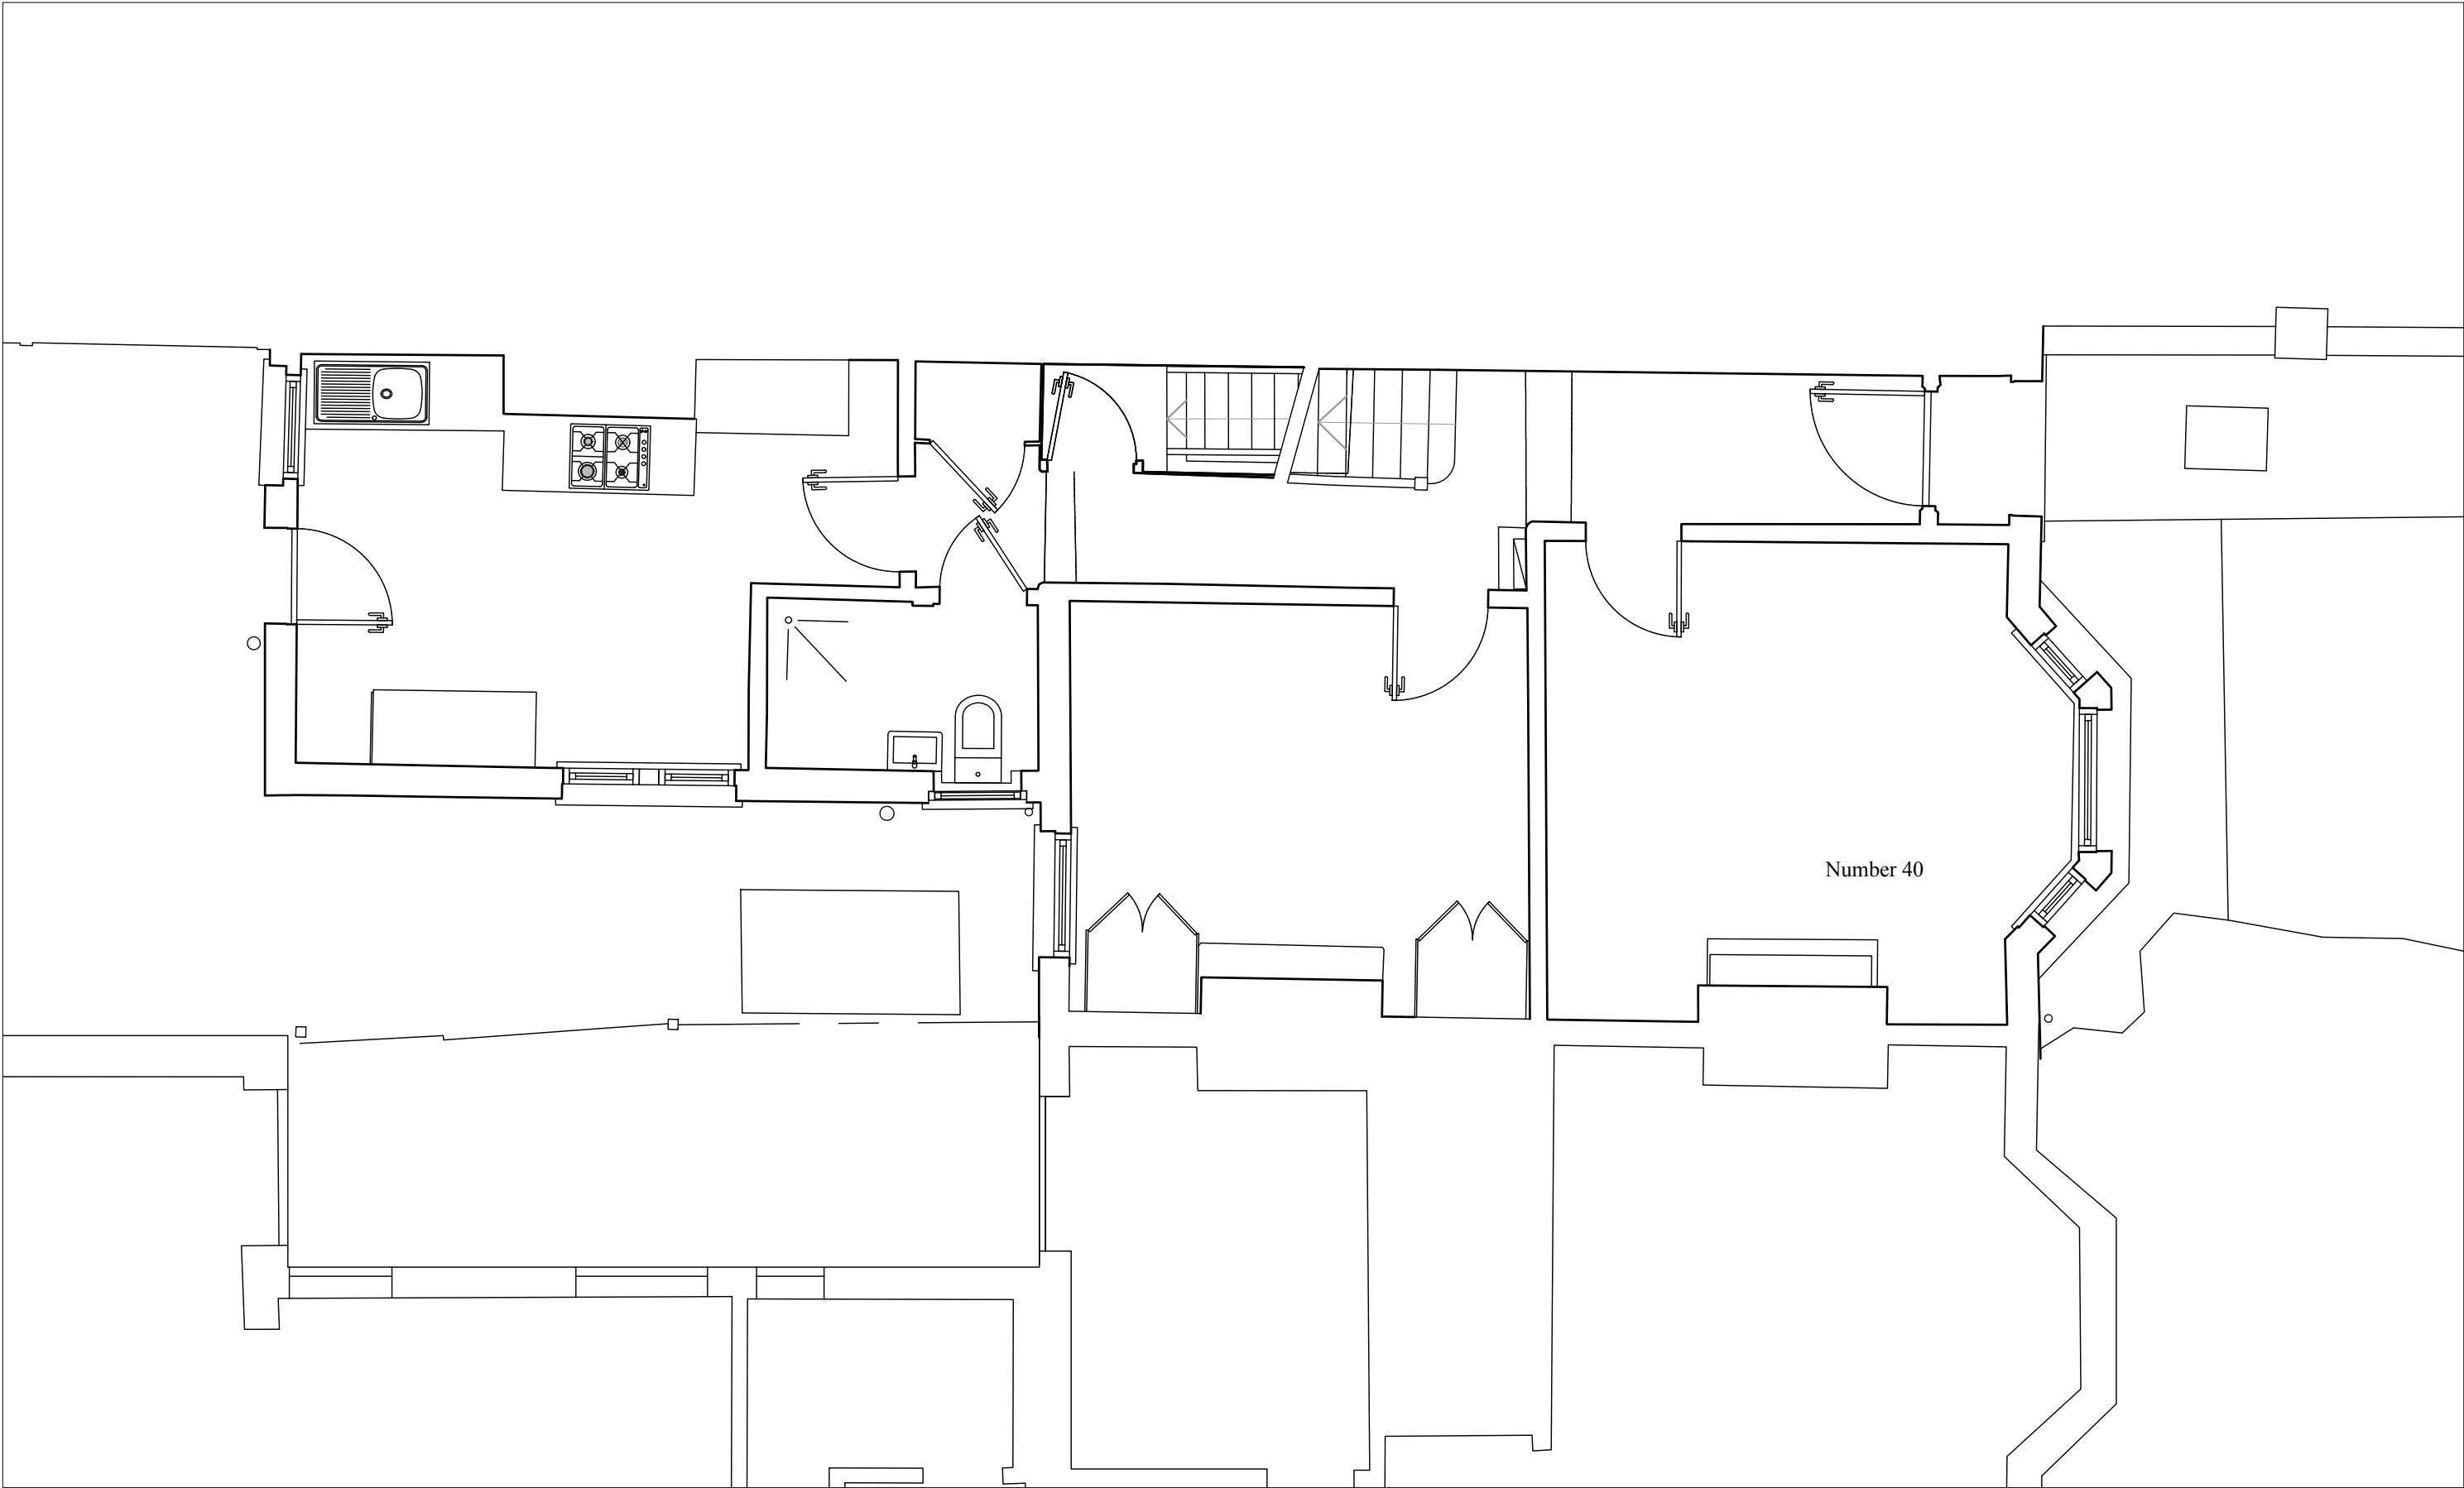

Douglas Architects	Douglas Architects Limited Unit 1, 69A Southgate Road, London N1 3JS T: 07941 534 182 contact@douglasarchitects.co.uk www.douglasarchitects.co.uk	revision	date	notes	project	drawing title  Proposed Ground Floor Plan with Part Plan of Basement Level	scale	date	DESIGN	
		-----	-----	-----	40 Agamemnon Road NW6 1 EA - LOFT		1:100@A3	March 2024		
					client		drawing no <b>AGA2_LT_100</b>			
					Nicola Newitt & Lee Foxcroft					




This drawing has been produced for the client detailed below as part of an agreement to provide architectural design services. Third parties using this drawing must satisfy themselves that they accept all of the information on it and take responsibility for any action arising out of the use of it. All dimensions to be checked on site and verified by contractors and sub-contractors for accuracy and fit. Discrepancies or omissions to be brought to the attention of Douglas Architects Limited prior to construction.

Do not scale from this drawing.



Douglas Architects	Douglas Architects Limited Unit 1, 69A Southgate Road, London, n1 3JS T: 07941 534 182 contact@douglasarchitects.co.uk www.douglasarchitects.co.uk	revision	date	notes	project	drawing title	scale	date	DESIGN
		---	-----	-----	40 Agamemnon Road NW6 1EN - LOFT		Proposed Ground Floor Plan	1:50@A3	
					client	Nicola Newitt & Lee Foxcroft		drawing no	
							<b>AGA2_LT_101</b>		

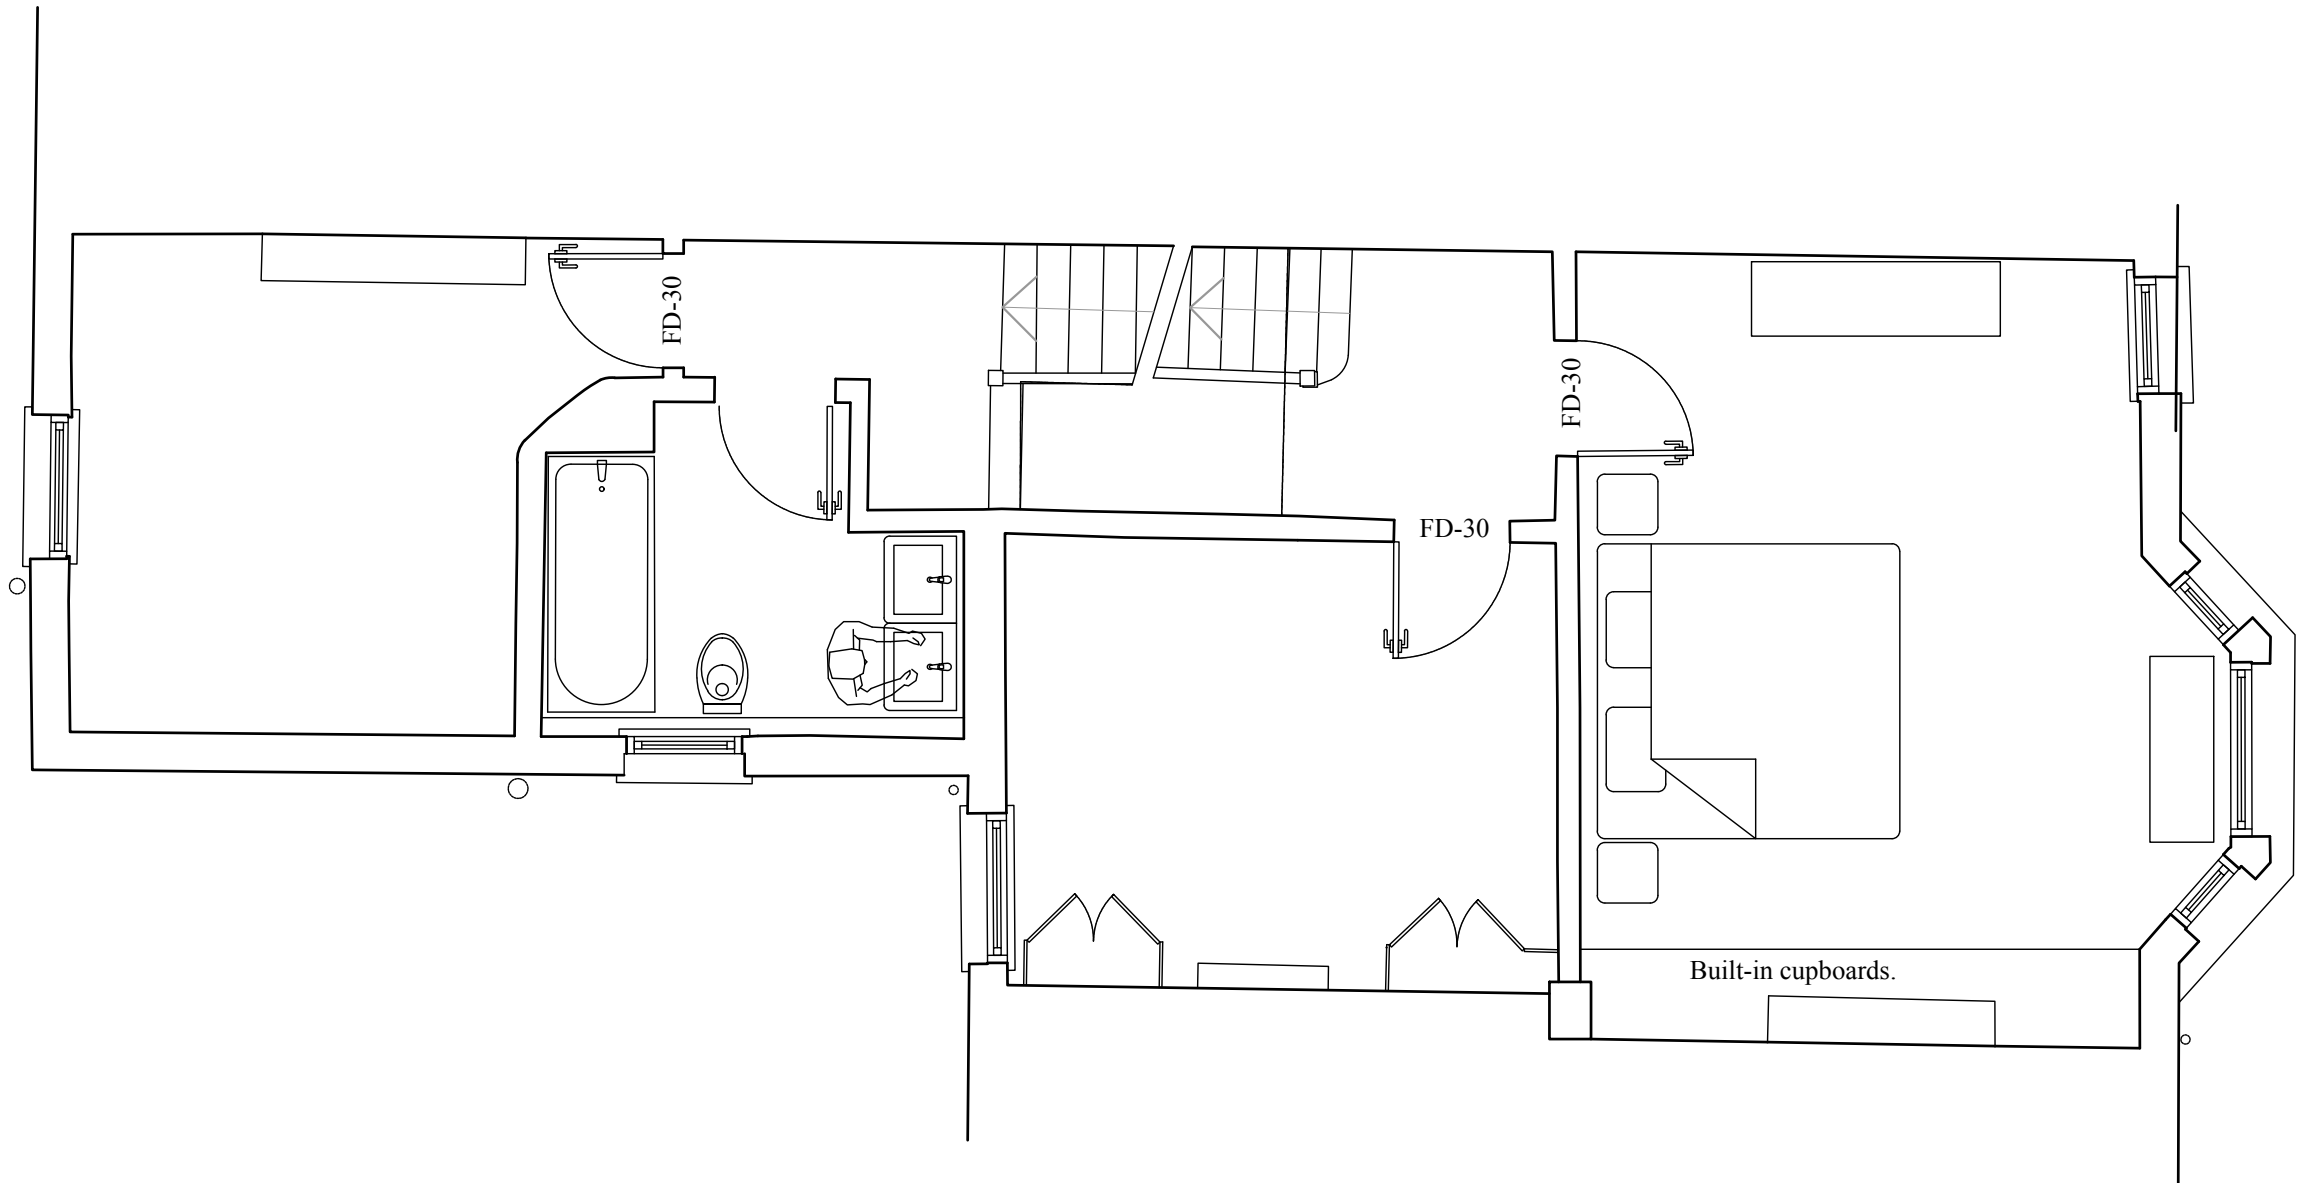


This drawing has been produced for the client detailed below as part of an agreement to provide architectural design services. Third parties using this drawing must satisfy themselves that they accept all of the information on it and take responsibility for any action arising out of the use of it. All dimensions to be checked on site and verified by contractors and sub-contractors for accuracy and fit. Discrepancies or omissions to be brought to the attention of Douglas Architects Limited prior to construction.

Do not scale from this drawing.



Douglas Architects	Douglas Architects Limited Unit 1, 69A Southgate Road, London, n1 3JS T: 07941 534 182 contact@douglasarchitects.co.uk www.douglasarchitects.co.uk	revision	date	notes	project	drawing title	scale	date	DESIGN
		---	-----	-----	40 Agamemnon Road	Proposed	1:50@A3	Feb 2024	
					NW6 1EN - LOFT	First Floor Plan			
					client		drawing no		
					Nicola Newitt & Lee Foxcroft		<b>AGA2_LT_102</b>		

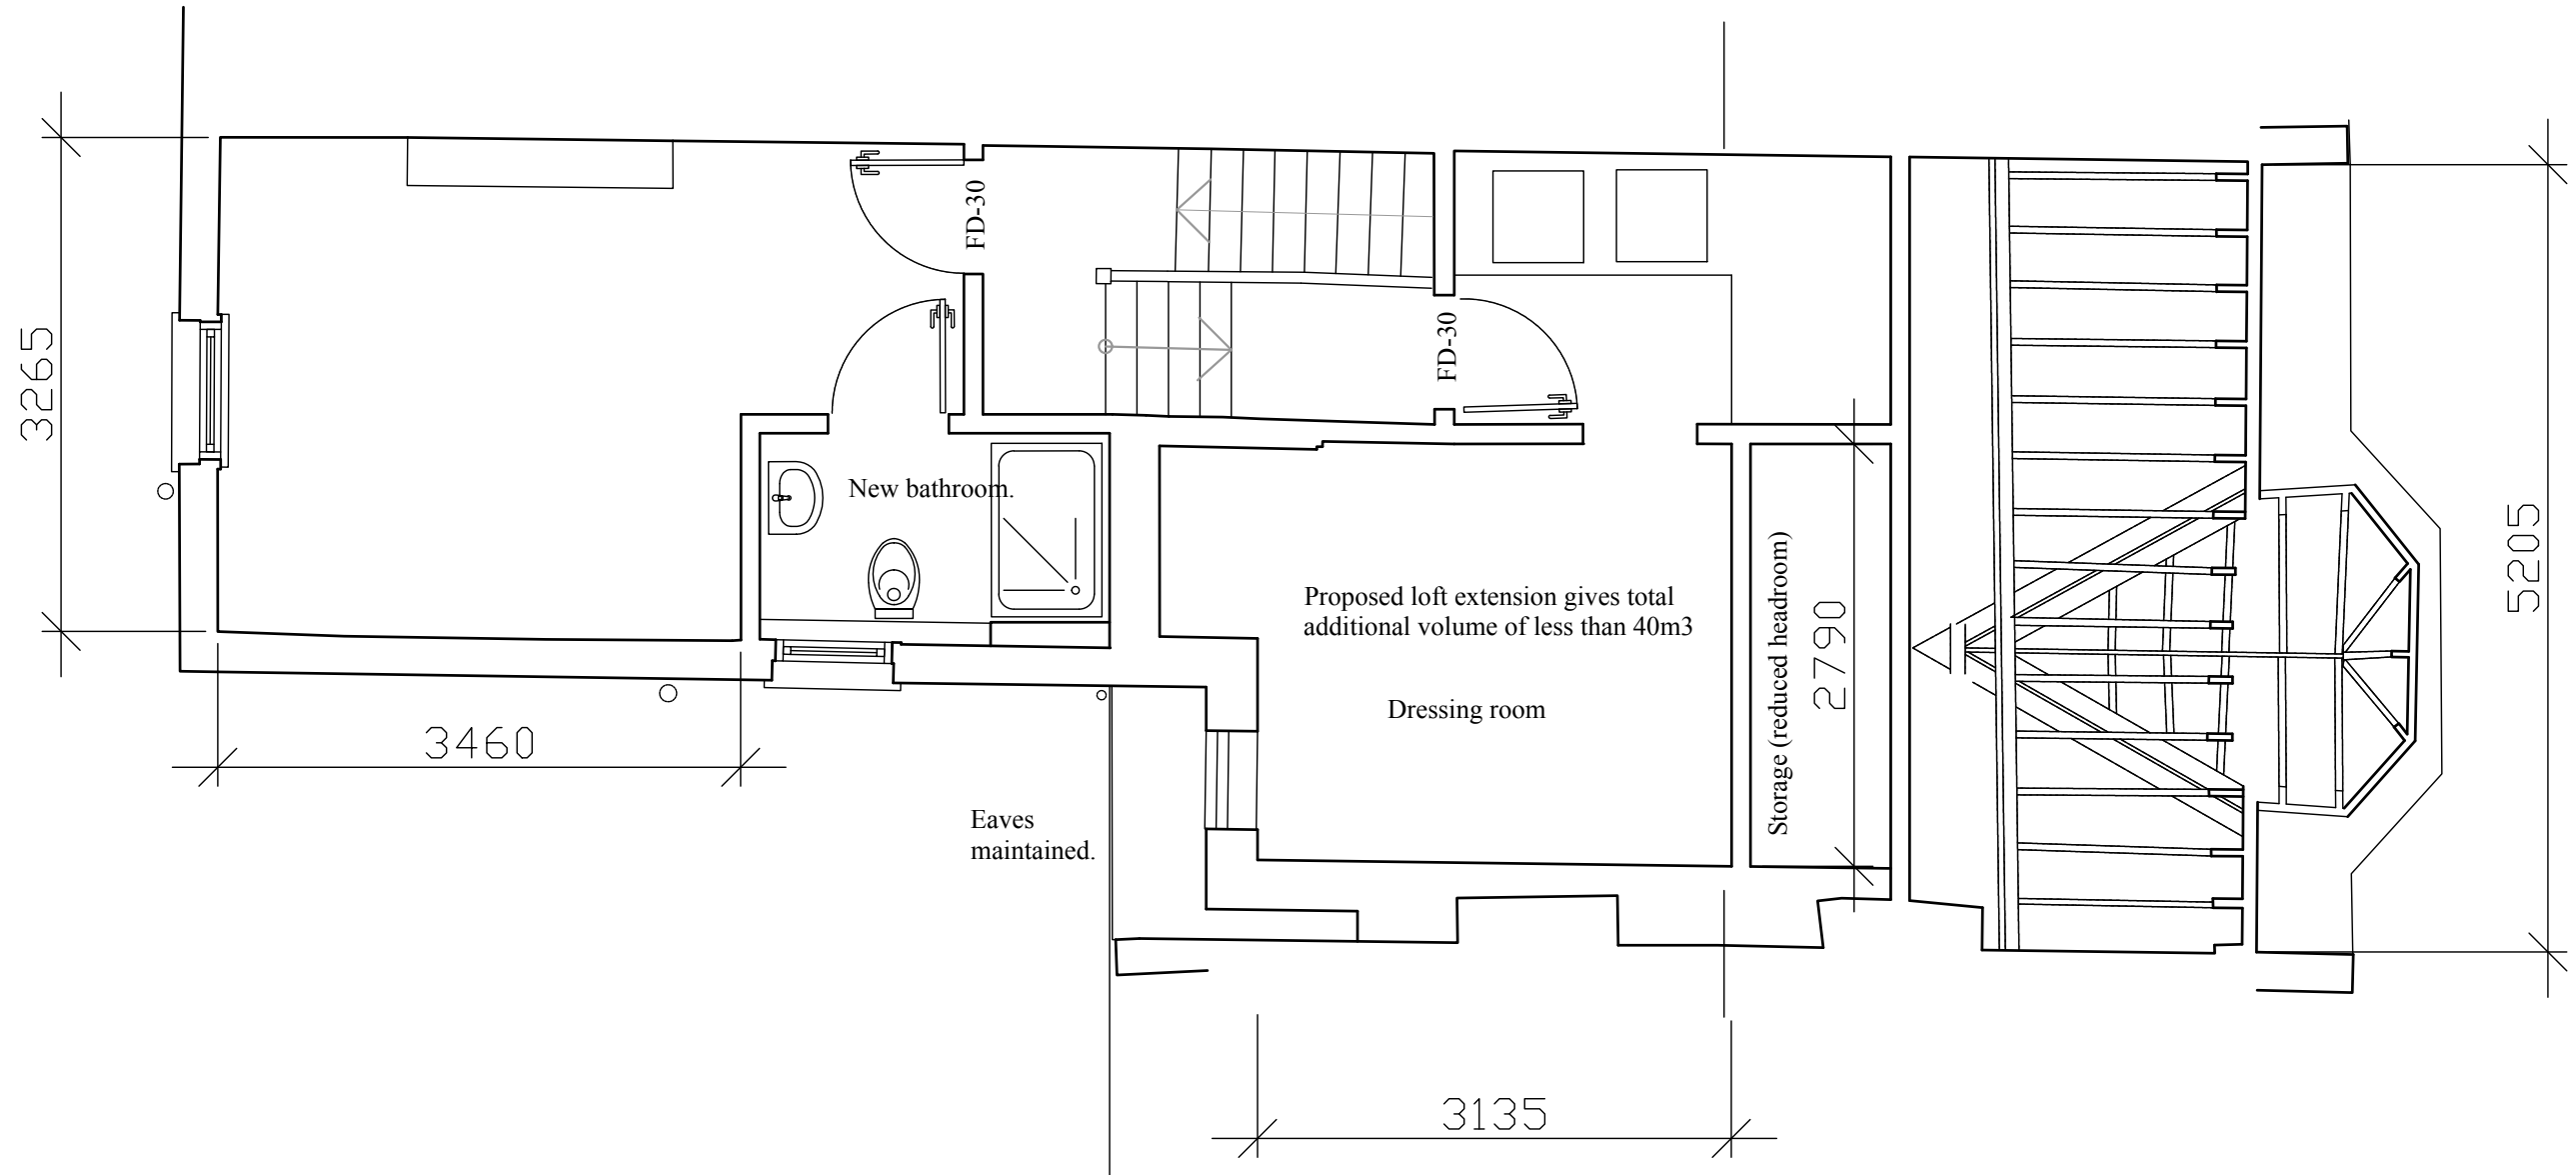

This drawing has been produced for the client detailed below as part of an agreement to provide architectural design services. Third parties using this drawing must satisfy themselves that they accept all of the information on it and take responsibility for any action arising out of the use of it. All dimensions to be checked on site and verified by contractors and sub-contractors for accuracy and fit. Discrepancies or omissions to be brought to the attention of Douglas Architects Limited prior to construction.

Do not scale from this drawing.

Douglas Architects

Douglas Architects Limited  
Unit 1, 69A Southgate Road, London, n1 3JS  
T: 07941 534 182  
contact@douglasarchitects.co.uk  
www.douglasarchitects.co.uk


revision	date	notes
---	-----	-----

project  
40 Agamemnon Road  
NW6 1EN - LOFT  
client  
Nicola Newitt & Lee Foxcroft

drawing title  
Proposed  
Second Floor Plan

scale 1:50@A3	date Feb 2024
drawing no <b>AGA2_LT_103</b>	

DESIGN

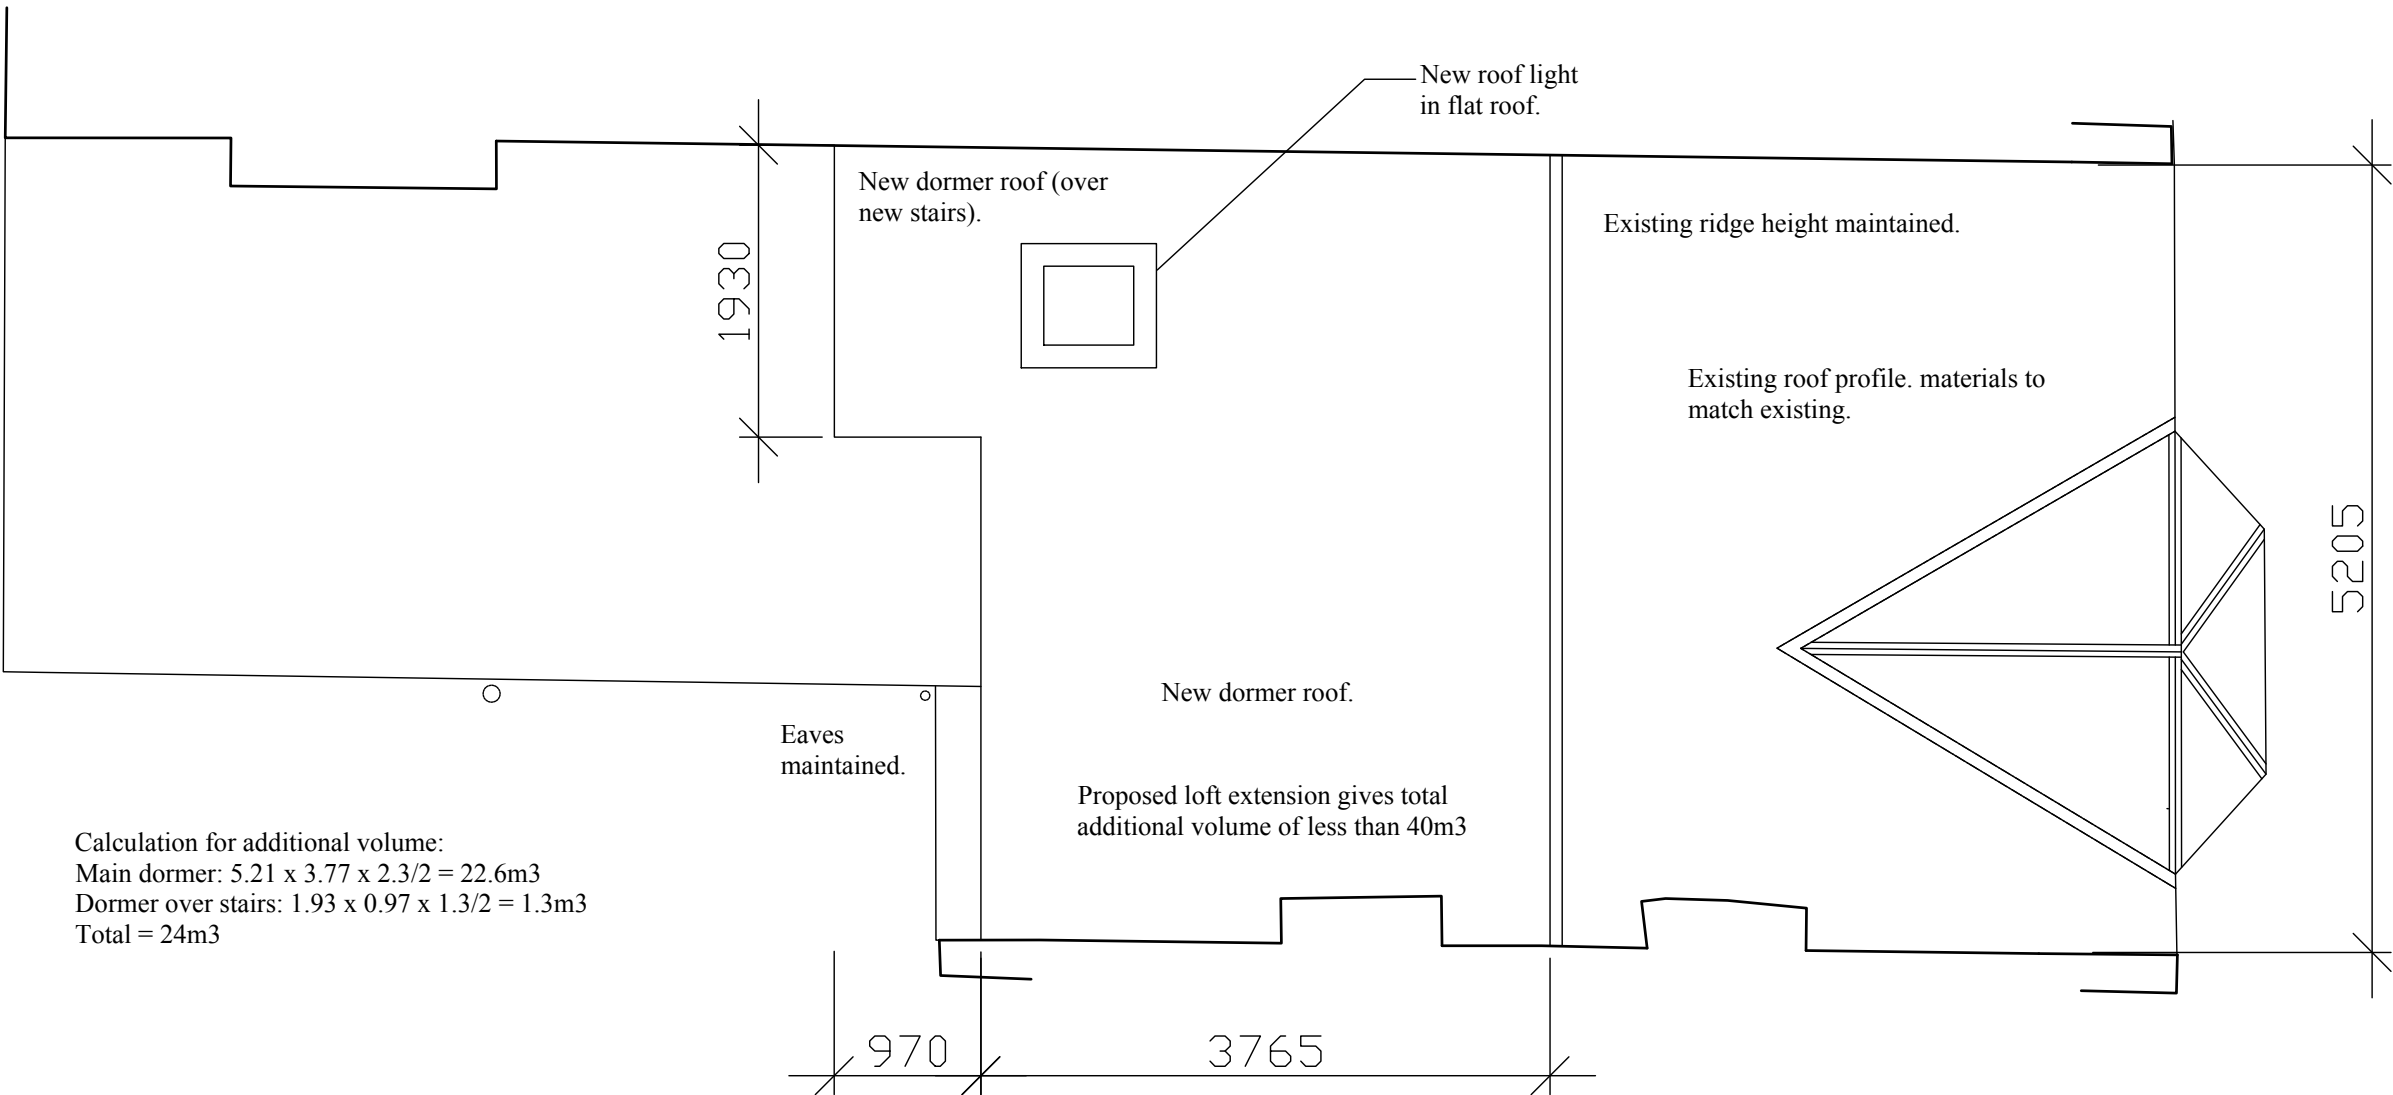


This drawing has been produced for the client detailed below as part of an agreement to provide architectural design services. Third parties using this drawing must satisfy themselves that they accept all of the information on it and take responsibility for any action arising out of the use of it. All dimensions to be checked on site and verified by contractors and sub-contractors for accuracy and fit. Discrepancies or omissions to be brought to the attention of Douglas Architects Limited prior to construction.

Do not scale from this drawing.



Douglas Architects	Douglas Architects Limited Unit 1, 69A Southgate Road, London, n1 3JS T: 07941 534 182 contact@douglasarchitects.co.uk www.douglasarchitects.co.uk	revision	date	notes	project	drawing title	scale	date	DESIGN
		A	30.05.24	General amendments.	40 Agamemnon Road NW6 1EN - LOFT	Proposed Roof Plan	1:50@A3	Feb 2024	
					client		drawing no		
					Nicola Newitt & Lee Foxcroft		<b>AGA2_LT_104_A</b>		

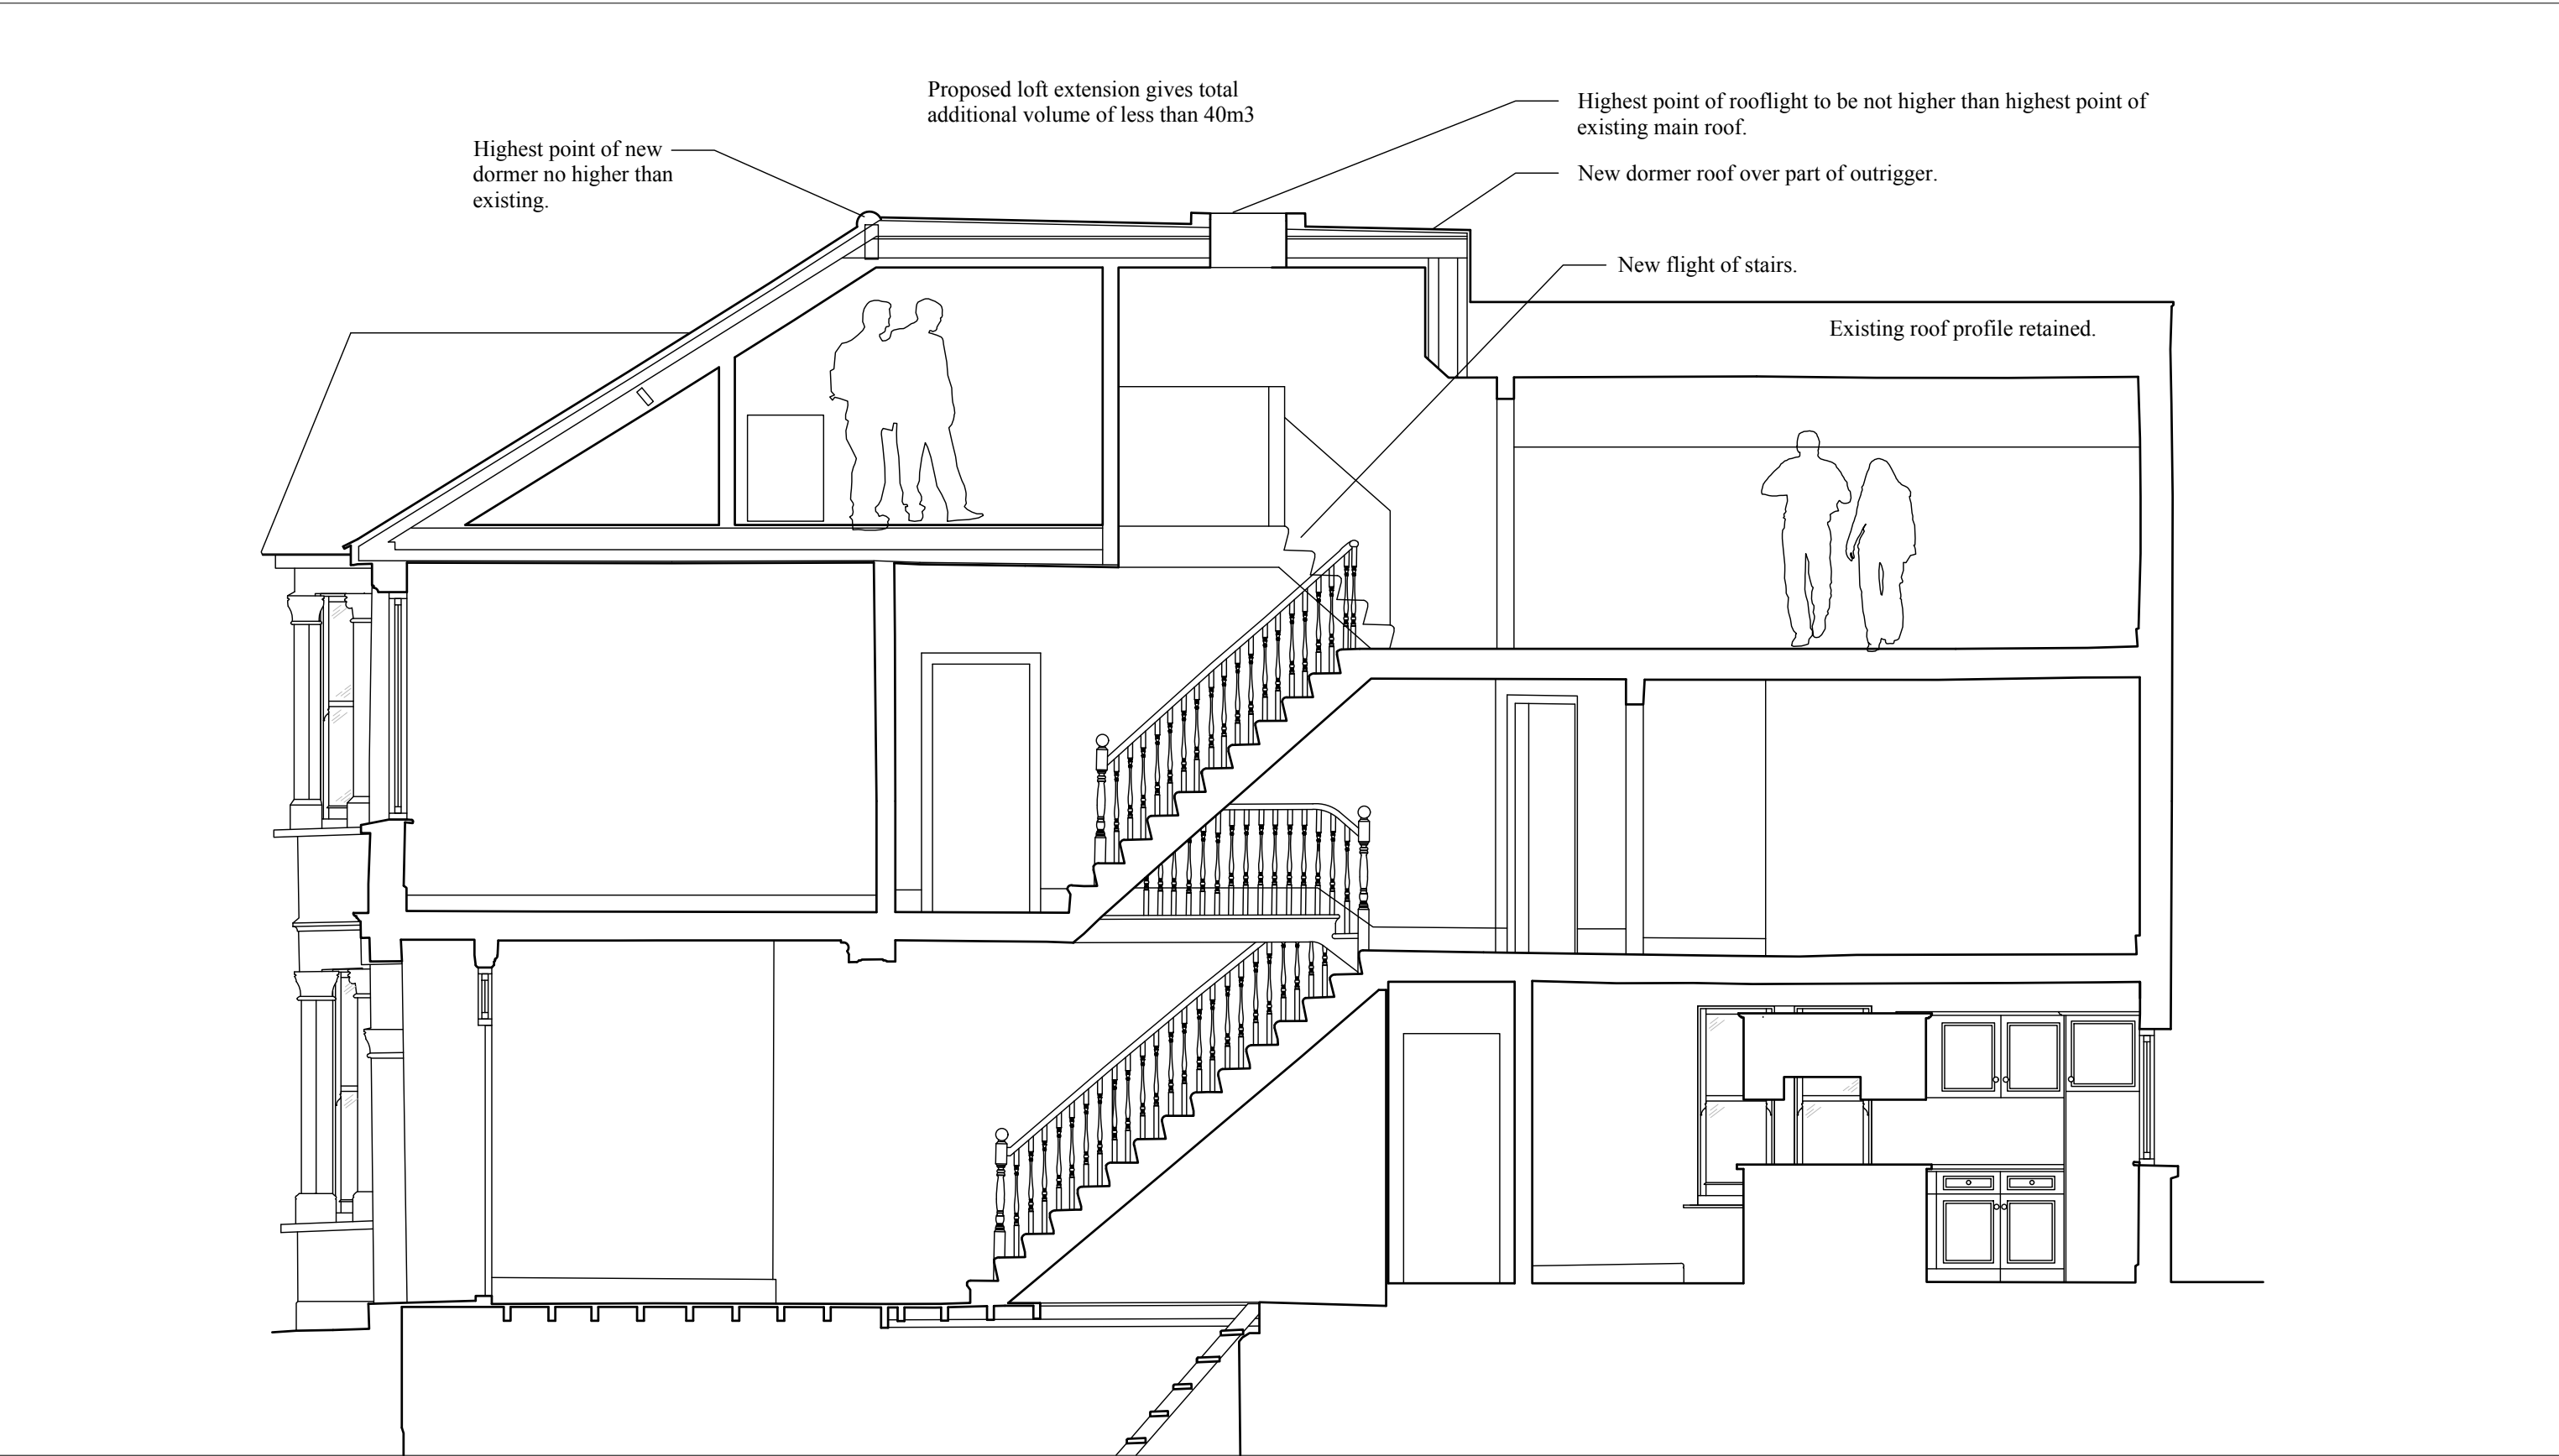

Notes  
This survey drawing has been produced for the client detailed below as part of an agreement to provide architectural design services. Third parties using this drawing must satisfy themselves that they accept all of the information on it and take responsibility for any action arising out of the use of it. All dimensions to be checked on site and verified by contractors and sub-contractors for accuracy and fit. Discrepancies or omissions to be brought to the attention of Douglas Architects Limited prior to construction.

Do not scale from this drawing.



Douglas Architects	Douglas Architects Limited Unit 1, 69A Southgate Road, London N1 3JS T: 07941 534 182 contact@douglasarchitects.co.uk www.douglasarchitects.co.uk	revision	date	notes	project	drawing title	scale	date	DESIGN
		A	30.05.24	General amendments.	40 Agamemnon Road NW6 1EN - LOFT	Proposed Section A	1:50@A3	Jan 2024	
					client		drawing no		
					Nicola Newitt & Lee Foxcroft		AGA2_LT_201_A		

Notes  
This survey drawing has been produced for the client detailed below as part of an agreement to provide architectural design services. Third parties using this drawing must satisfy themselves that they accept all of the information on it and take responsibility for any action arising out of the use of it. All dimensions to be checked on site and verified by contractors and sub-contractors for accuracy and fit. Discrepancies or omissions to be brought to the attention of Douglas Architects Limited prior to construction.

Do not scale from this drawing.

Douglas Architects

Douglas Architects Limited  
Unit 1, 69A Southgate Road, London, n1 3JS  
T: 07941 534 182  
contact@douglasarchitects.co.uk  
www.douglasarchitects.co.uk

revision	date	notes
A	30.05.24	General amendments.

project  
40 Agamemnon Road  
NW6 1EN - LOFT  
client  
Nicola Newitt & Lee Foxcroft


drawing title  
Proposed  
Section B Showing Rear Elevation


scale  
1:50@A3  
date  
Feb 2024

drawing no  
**AGA2\_LT\_202\_A**

DESIGN

copyright Douglas Architects Limited

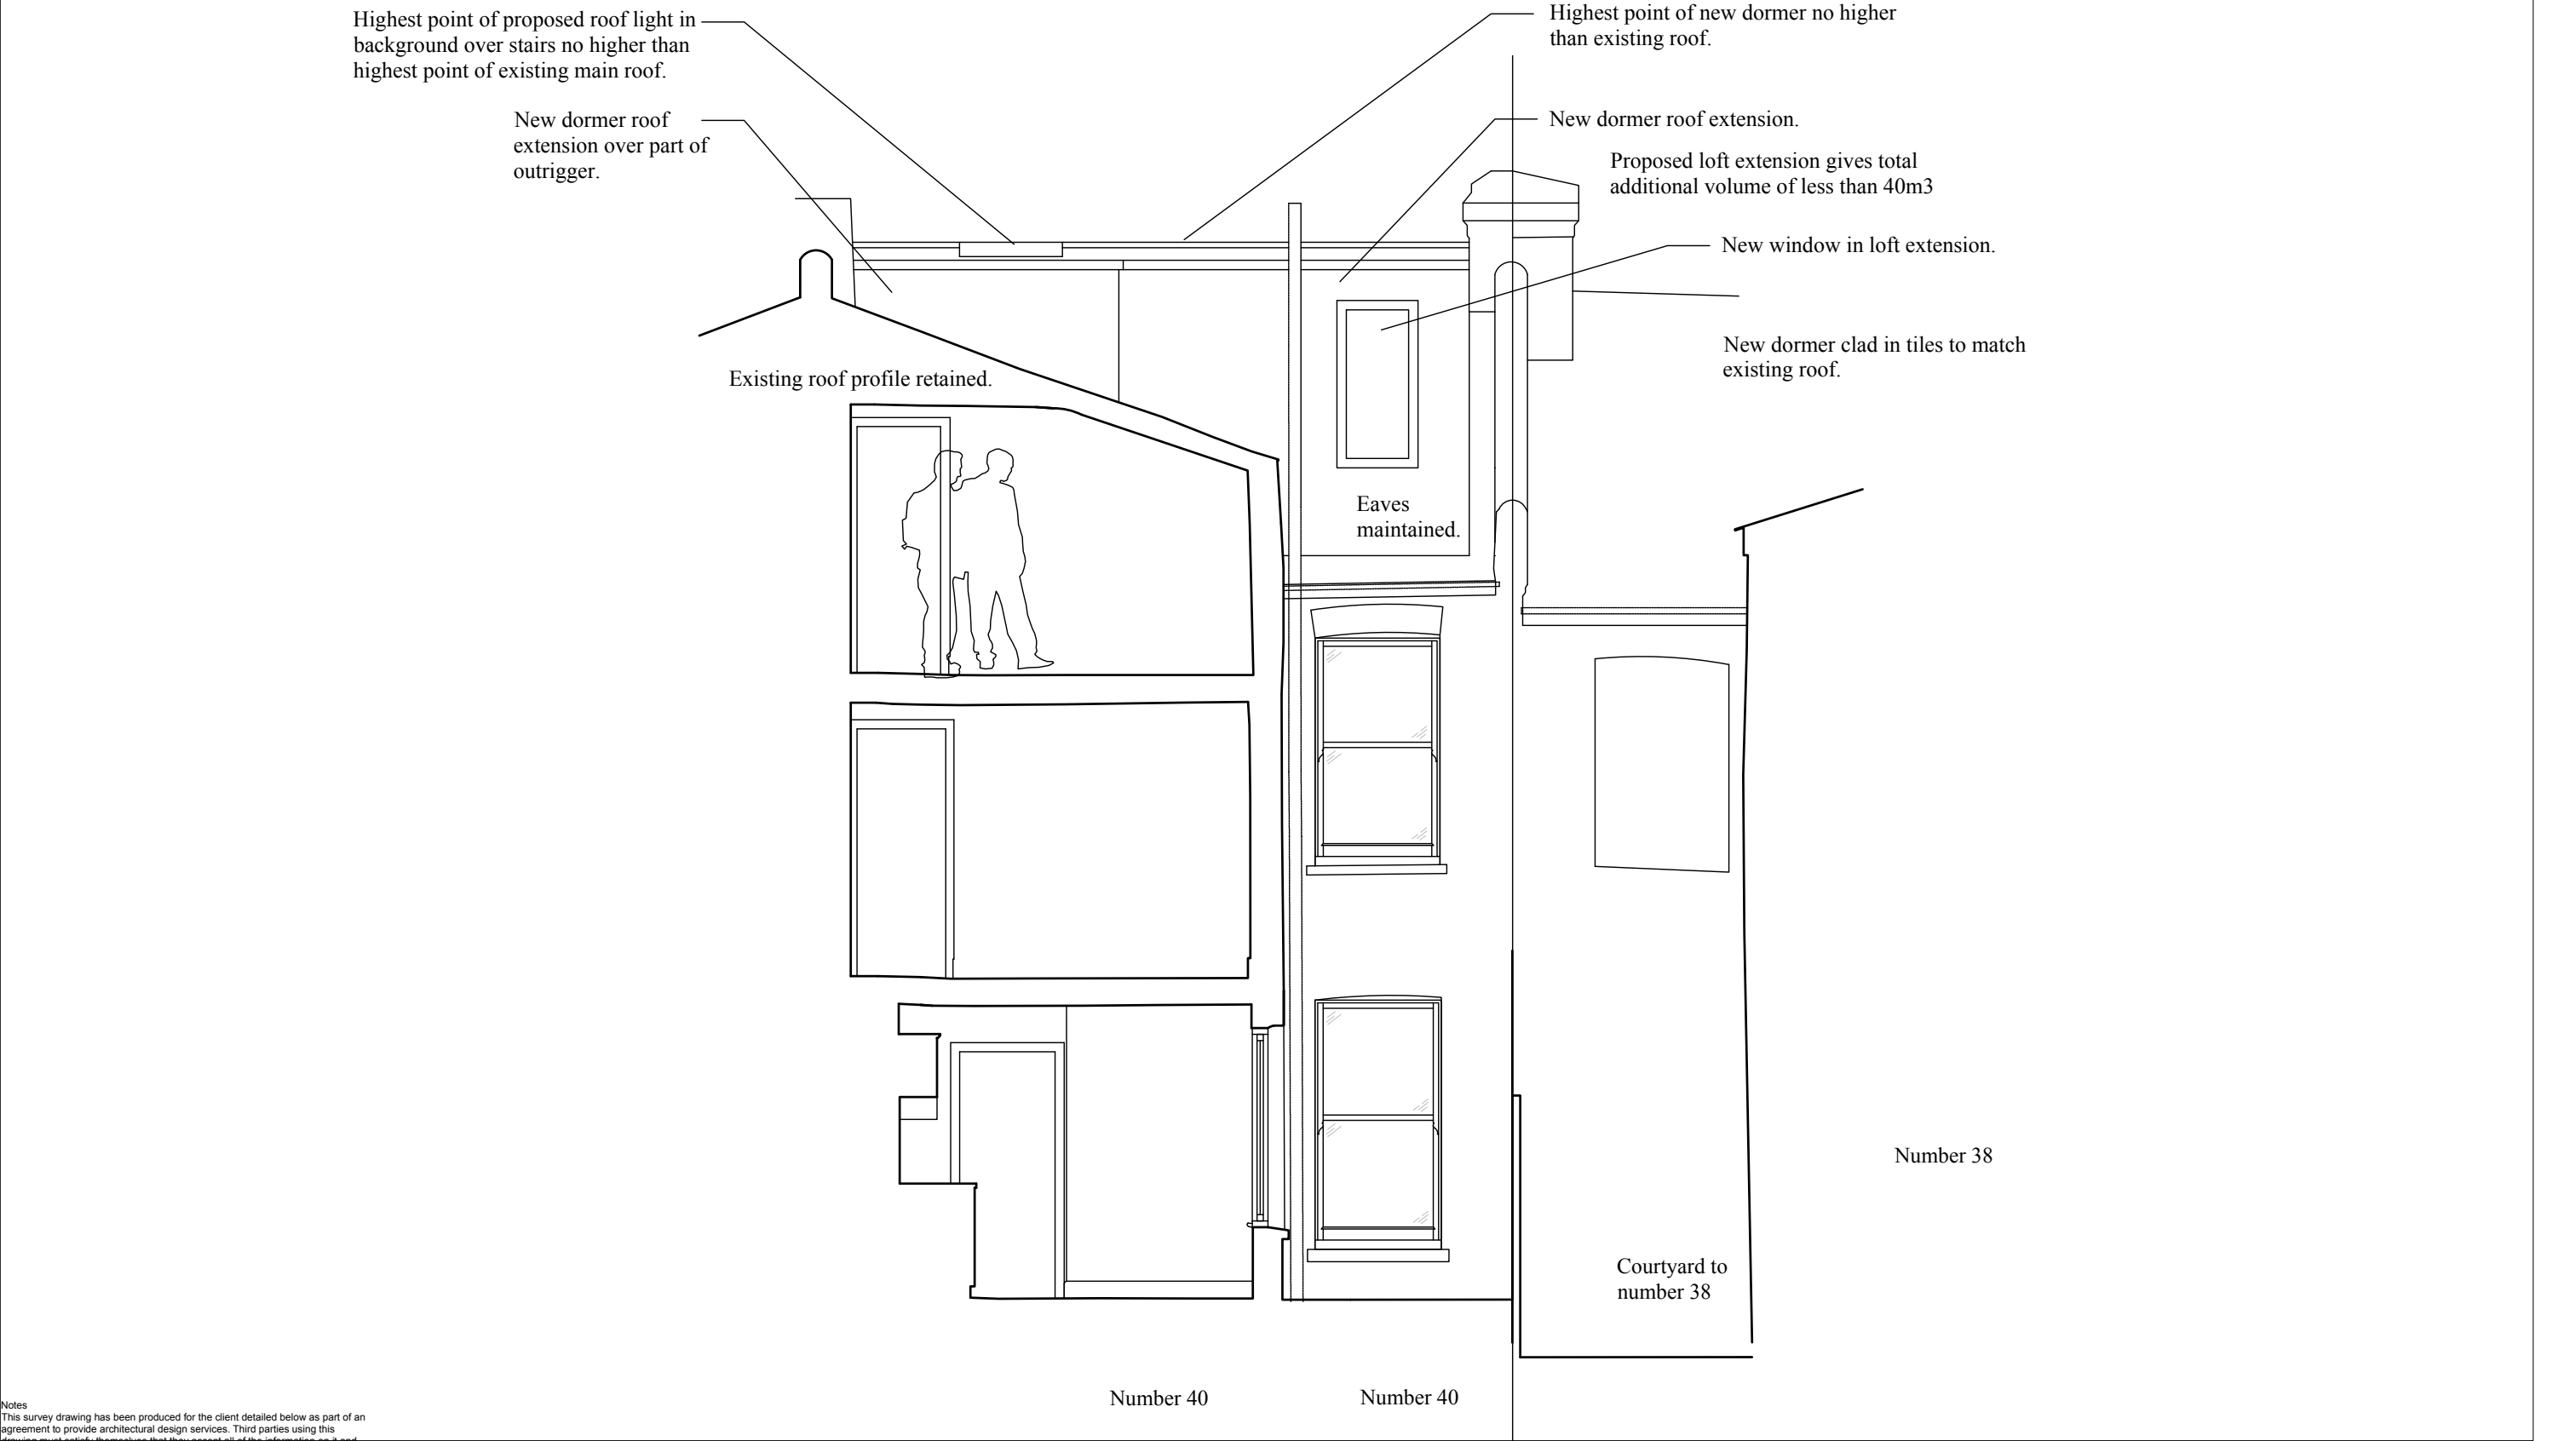

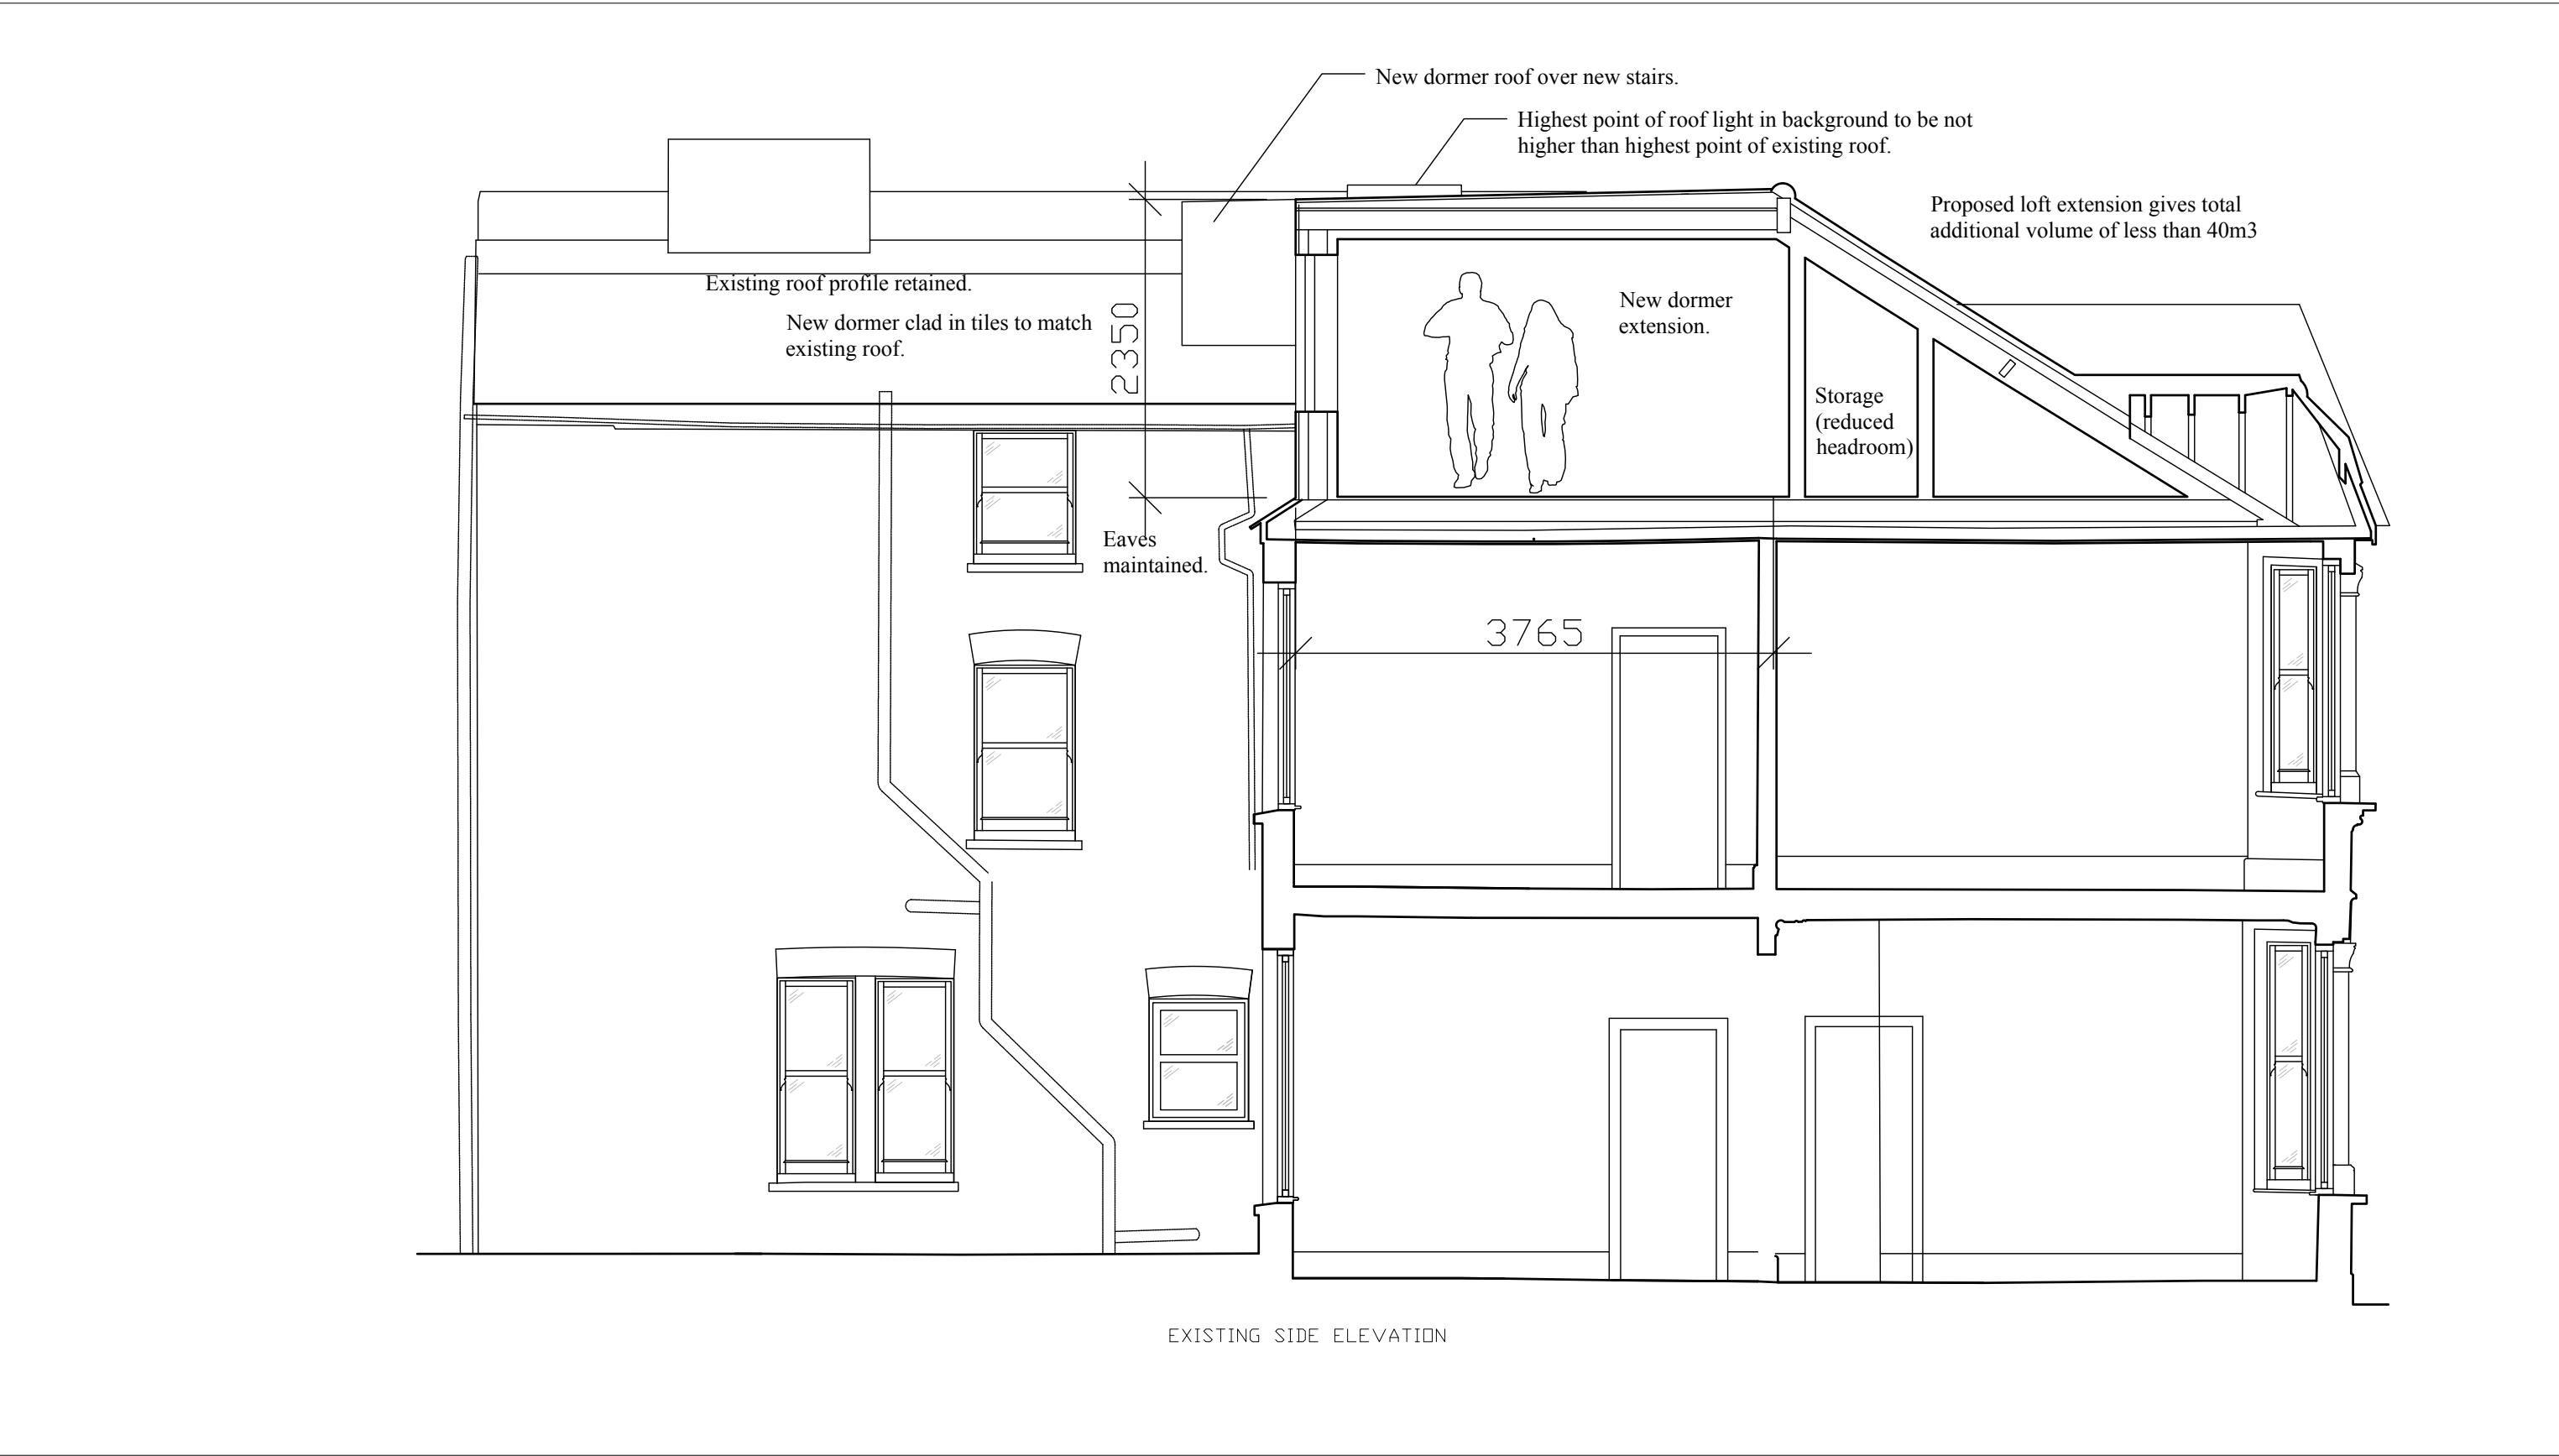

Notes  
This survey drawing has been produced for the client detailed below as part of an agreement to provide architectural design services. Third parties using this drawing must satisfy themselves that they accept all of the information on it and take responsibility for any action arising out of the use of it. All dimensions to be checked on site and verified by contractors and sub-contractors for accuracy and fit. Discrepancies or omissions to be brought to the attention of Douglas Architects Limited prior to construction.

Do not scale from this drawing.



Douglas Architects	Douglas Architects Limited Unit 1, 69A Southgate Road, London N1 3JS T: 07941 534 182 contact@douglasarchitects.co.uk www.douglasarchitects.co.uk	A	30.05.24	General amendments.	project	40 Agamemnon Road NW6 1EN - LOFT	drawing title	scale	date	DESIGN
					client	Nicola Newitt & Lee Foxcroft	Proposed Section D Showing Side Elevation	1:50@A3	Feb 2024	
								drawing no		
								AGA2_LT_204_A		



Number 38

Number 40

Notes  
This survey drawing has been produced for the client detailed below as part of an agreement to provide architectural design services. Third parties using this drawing must satisfy themselves that they accept all of the information on it and take responsibility for any action arising out of the use of it. All dimensions to be checked on site and verified by contractors and sub-contractors for accuracy and fit. Discrepancies or omissions to be brought to the attention of Douglas Architects Limited prior to construction.

Do not scale from this drawing.



Douglas Architects

Douglas Architects Limited  
Unit 1, 69A Southgate Road, London N1 3JS  
T: 07941 534 182  
contact@douglasarchitects.co.uk  
www.douglasarchitects.co.uk

revision	date	notes
---	-----	-----


project  
40 Agamemnon Road  
NW6 1EN - LOFT  
client  
Nicola Newitt & Lee Foxcroft

drawing title  
Existing  
Front Elevation

scale  
1:50@A3  
date  
Jan 2024

drawing no  
**AGA2\_LT\_205**

SURVEY

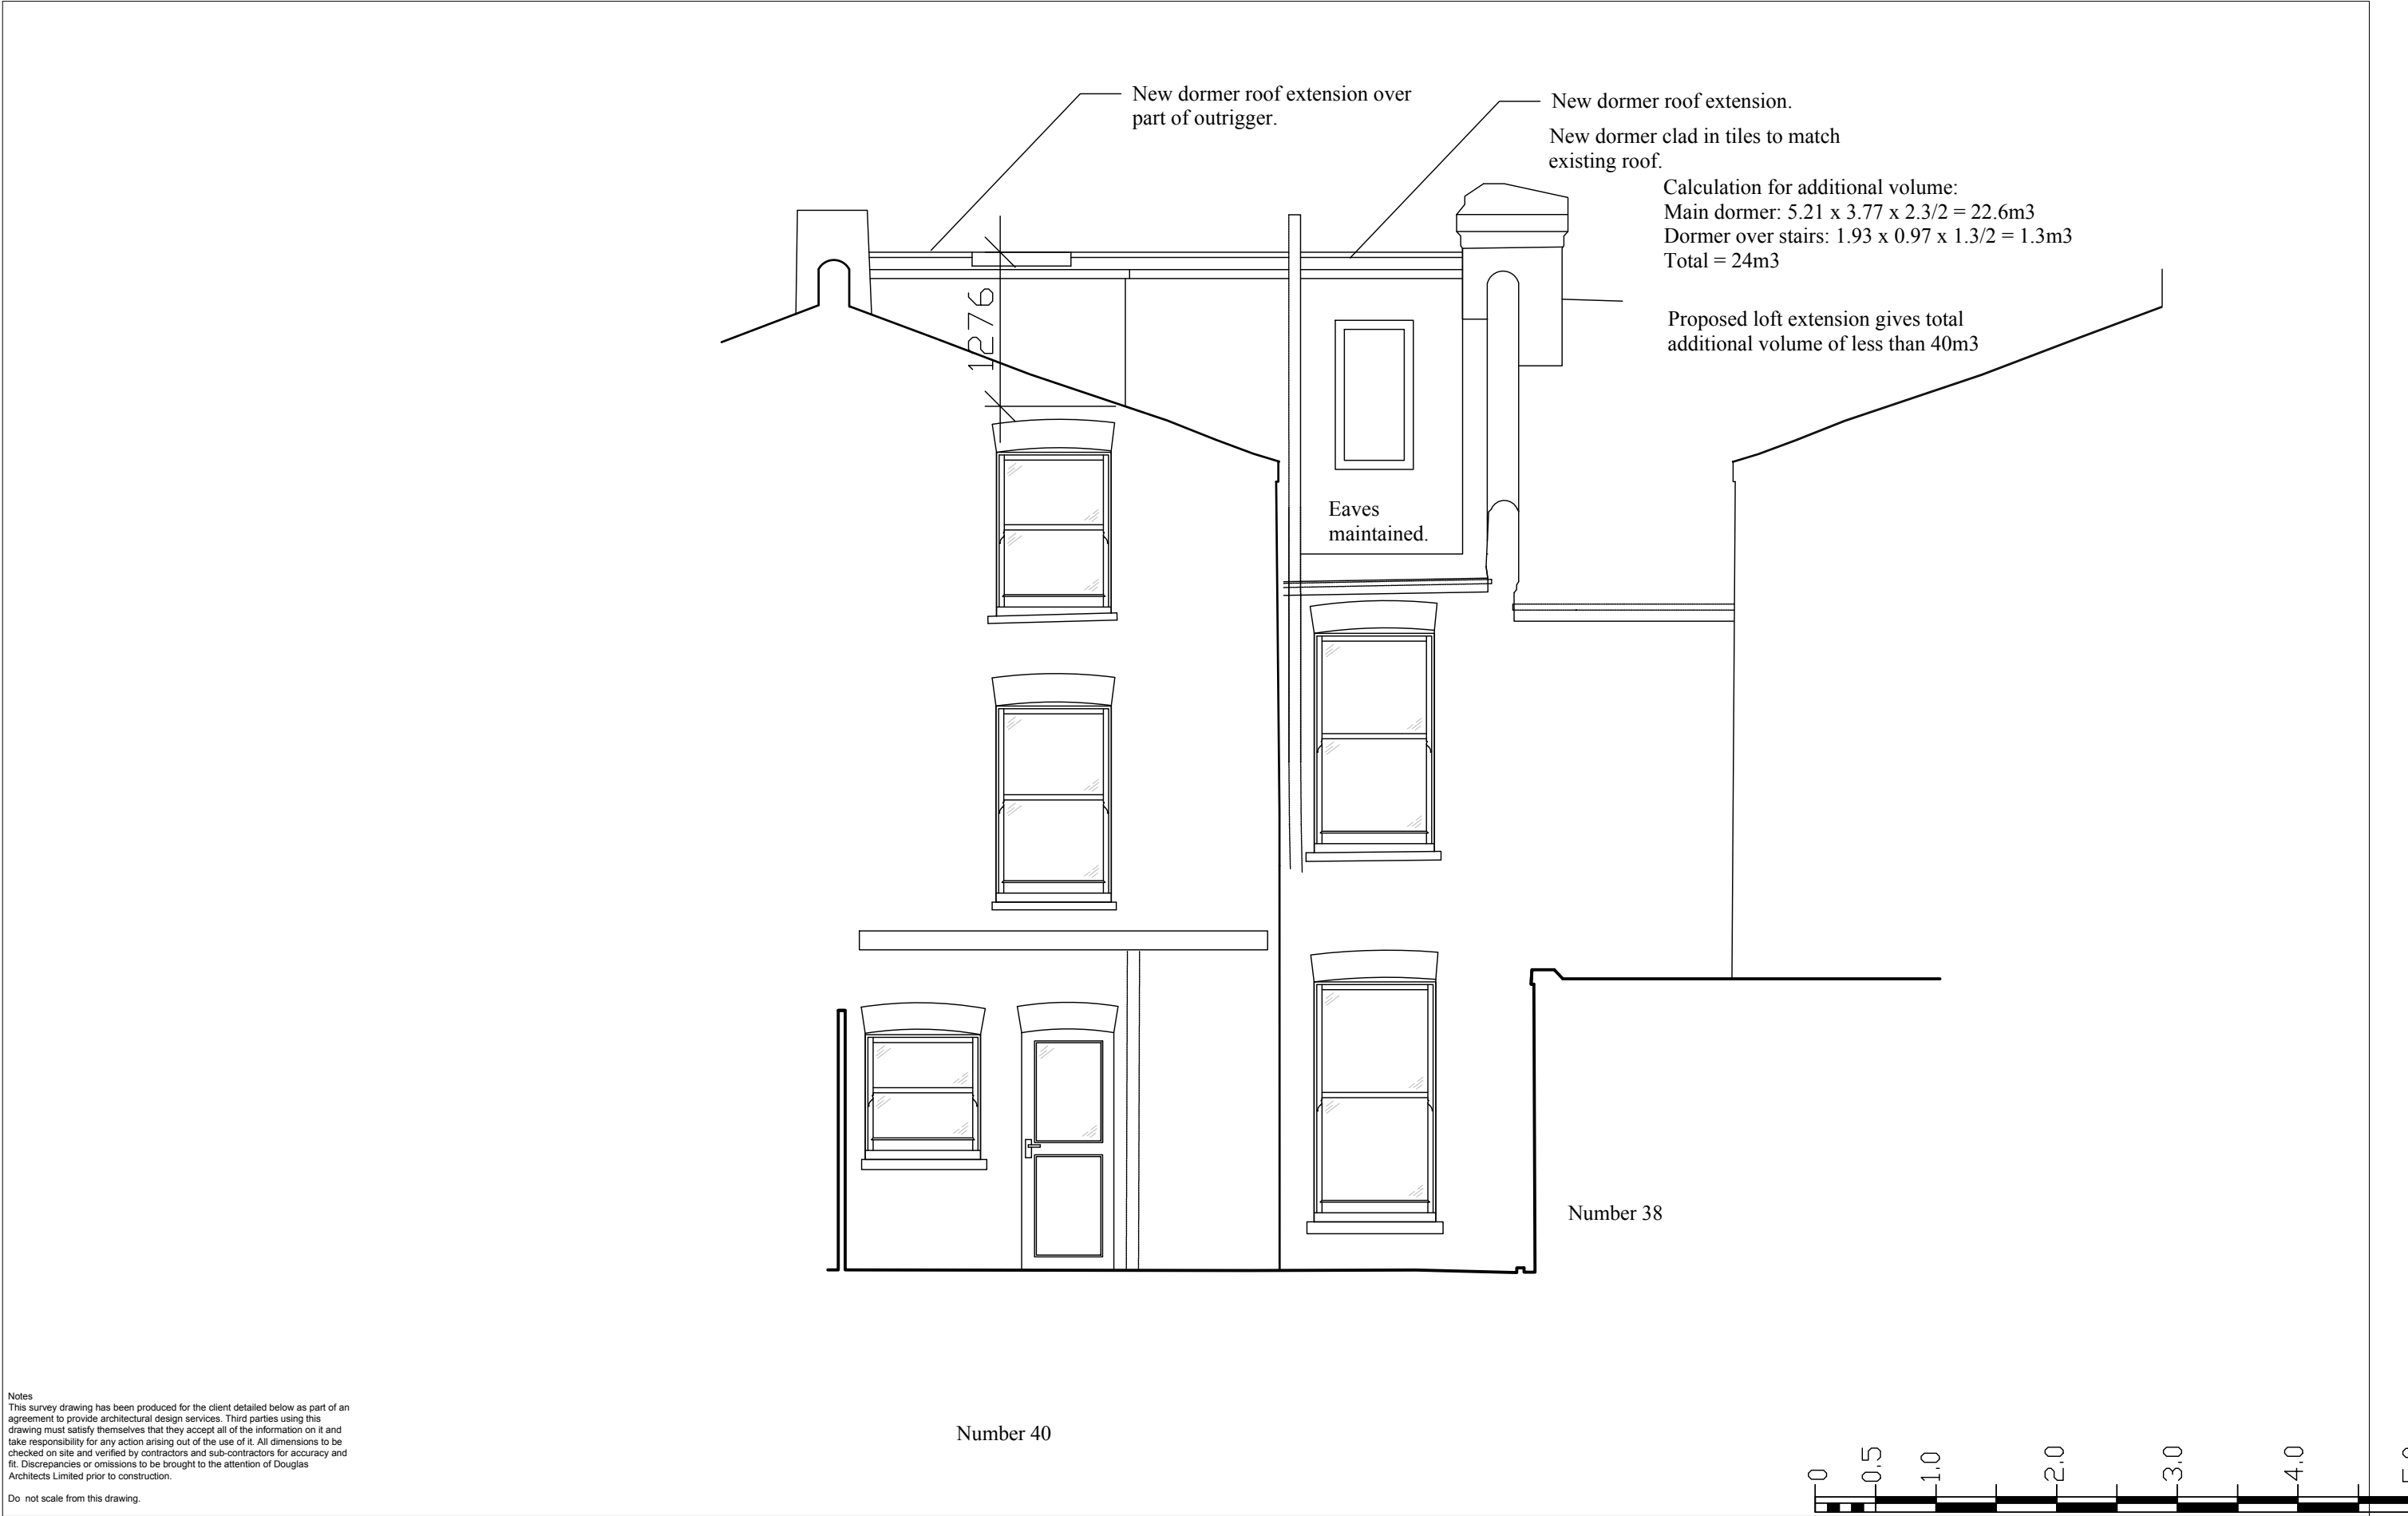

Notes  
This survey drawing has been produced for the client detailed below as part of an agreement to provide architectural design services. Third parties using this drawing must satisfy themselves that they accept all of the information on it and take responsibility for any action arising out of the use of it. All dimensions to be checked on site and verified by contractors and sub-contractors for accuracy and fit. Discrepancies or omissions to be brought to the attention of Douglas Architects Limited prior to construction.  
Do not scale from this drawing.

Douglas Architects

Douglas Architects Limited  
Unit 1, 69A Southgate Road, London N1 3JS  
T: 07941 534 182  
contact@douglasarchitects.co.uk  
www.douglasarchitects.co.uk

revision	date	notes
A	30.05.24	General amendments.

project  
40 Agamemnon Road  
NW6 1EN - LOFT  
client  
Nicola Newitt & Lee Foxcroft

drawing title  
Proposed  
Rear Elevation

scale 1:50@A3	date Feb 2024
drawing no <b>AGA2_LT_206_A</b>	

DESIGN