


NOTES:

- 1.- Partition wall to be moved by 600mm.
- 2.- Removal of chimney breast TBC by client.
- 3.- Utility cupboard.
- 4.- New staircase to loft.5.- Existing chimney breast to be removed.
- 6.- Existing door to be re-hung.7.- New door to replace existing window. Style to match existing fenestration.8.- New external fireplace.
- 9.- New terrace on existing roof.
- 10.- Existing rooflight to be removed.
- 11.- Existing railing to be replaced with new traditional metal balustrade.

 12.- New brickwork parapet (1m high from proposed terrace level) with 0.5m high timber panelling on top to act as a side privacy screen to both sides of the terrace.



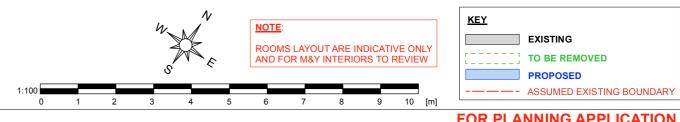

PROPOSED SECOND EL COR DI AN

PROPOSED SECOND FLOOR PLAN													
REV. DATE DESCRIP	PTION	REV. DATE	DESCRIPTION	REV.	DATE	DESCRIPTION	NOTE:	CLIENT:	PROJECT:	SIMON MILLER	DATE:	JANUARY	Y 2024
A. NOTE 12 AMENDED. N SCREENING TO TERRACE PLANNING DEPARTMENT.	E AS REQUIRED BY THE						ALL DIMENSIONS ARE IN MILLIMETERS. INCONSISTENCIES ARE TO BE REPORTED TO THE ARCHITECT IMMEDIATELY.	ALEX MICHIE	GROUND FLOOR REAR EXTENSION, LOFT CONVERSION AND INTERNAL AND EXTERNAL	ARCHITECTS	DRAWN BY:	DRAWN BY: JMC	
									ALTERATIONS	T+44 (0)20 8201 9875	SCALE: 1:100 @ A3		A3
							COPYRIGHT IS HELD BY SIMON MILLER ARCHITECTS LTD.	SITE:	DRAWING TITLE:	info@simonmillerarchitects.com simonmillerarchitects	DRAWING NO.:		REVISION:
								23 BOSCASTLE ROAD, LONDON, NW5 1EE	PROPOSED SECOND FLOOR PLAN	11 Portsdown Mews Temple Fortune London NW11 7HD	567 PL04		