


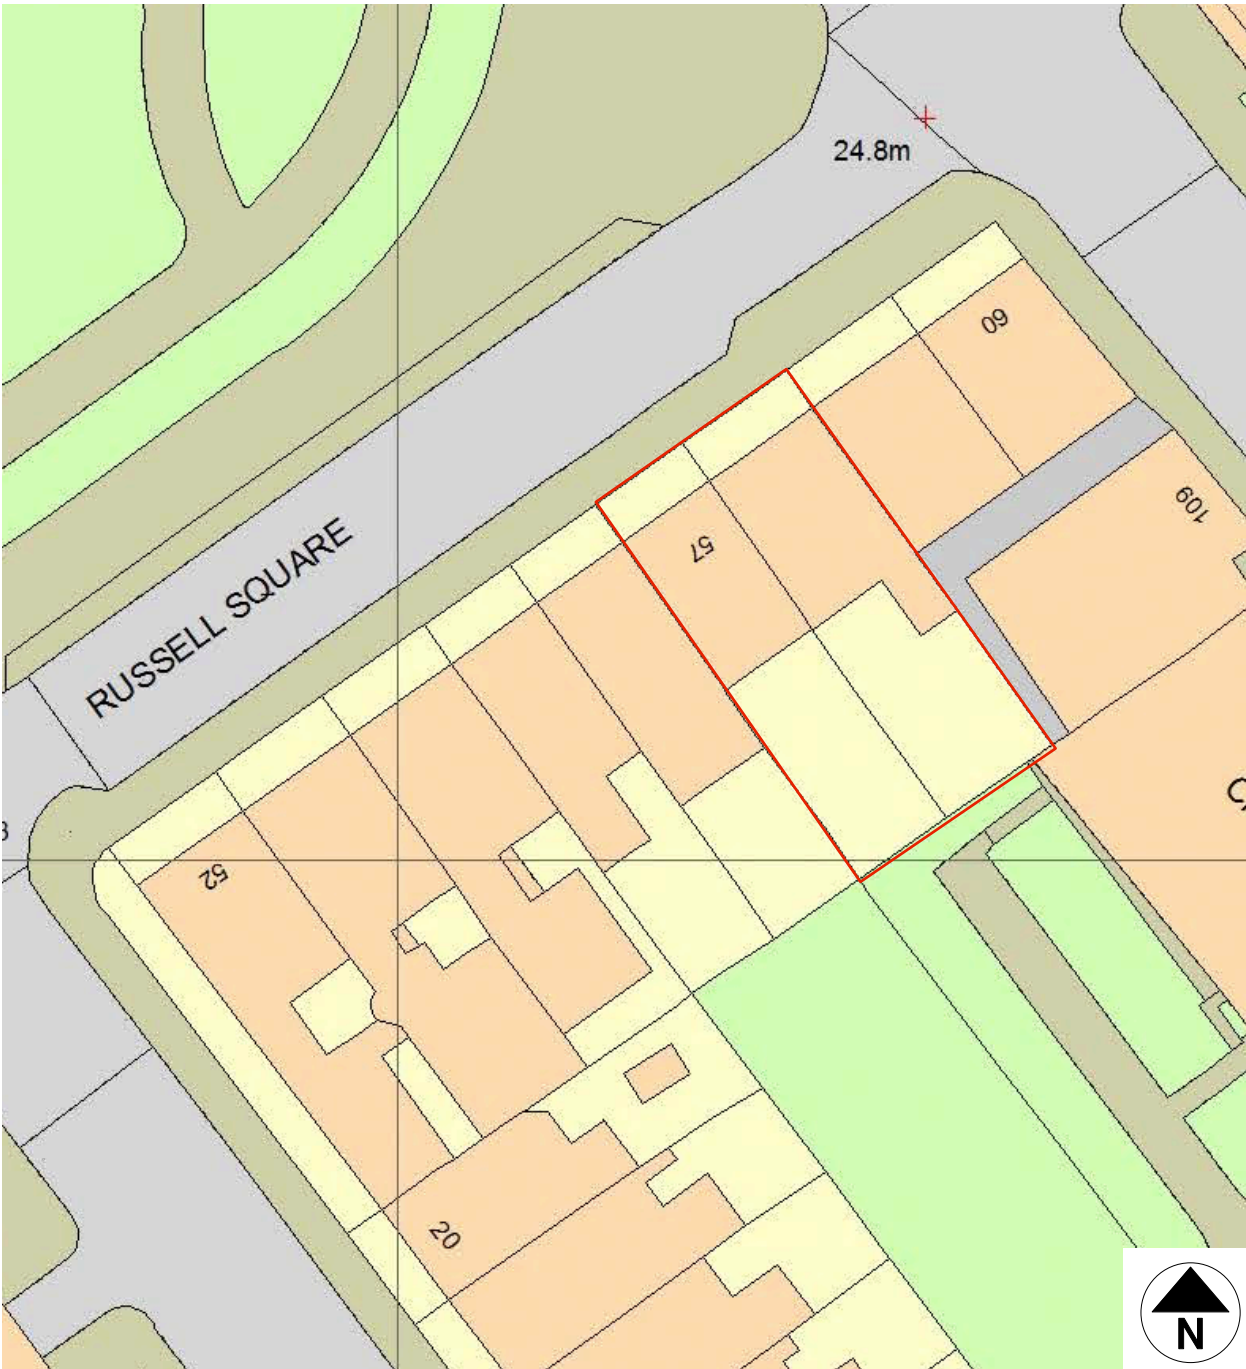

LOCATION PLAN

SCALE 1:1250
0 10m 20m 30m 40m 50m



SITE PLAN

SCALE 1:500
0 (m) 25

GENERAL NOTES:
DO NOT SCALE FROM THIS
DRAWING.
ALL DIMENSIONS MUST BE
CHECKED ON SITE AND ANY
DISCREPANCIES VERIFIED WITH
THE ARCHITECT.

CLIENT
**DE MORGAN HOUSE
CONFERENCE FACILITIES I
LONDON MATHEMATICAL
SOCIETY**

SITE ADDRESS
**57-58 RUSSELL SQUARE
LONDON,
WC1B 4HS**

DRAWING TITLE
SITE LOCATION PLANS

SCALE 1:500 + 1:125 @ A3	DATE 05.24
--	----------------------

FT|ARCHITECTS
Hamilton House
Mabledon Place
Bloomsbury
WC1H 9BB
020 7953 0388
www.ftarchitects.co.uk

DRAWING No. 501_00	REVISION
------------------------------	----------