



East Passage Elevation

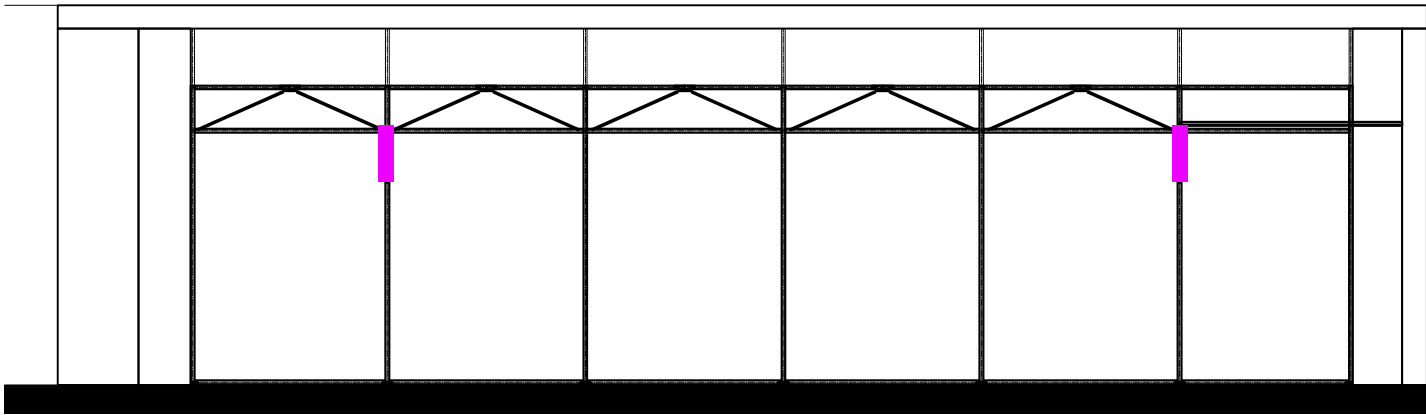


Scale 1:100

 

- Orangery main overhead entrance vinyl
- The Orangery logo installed within existing projecting signs
- Main GSK illuminated sign

West Elevation

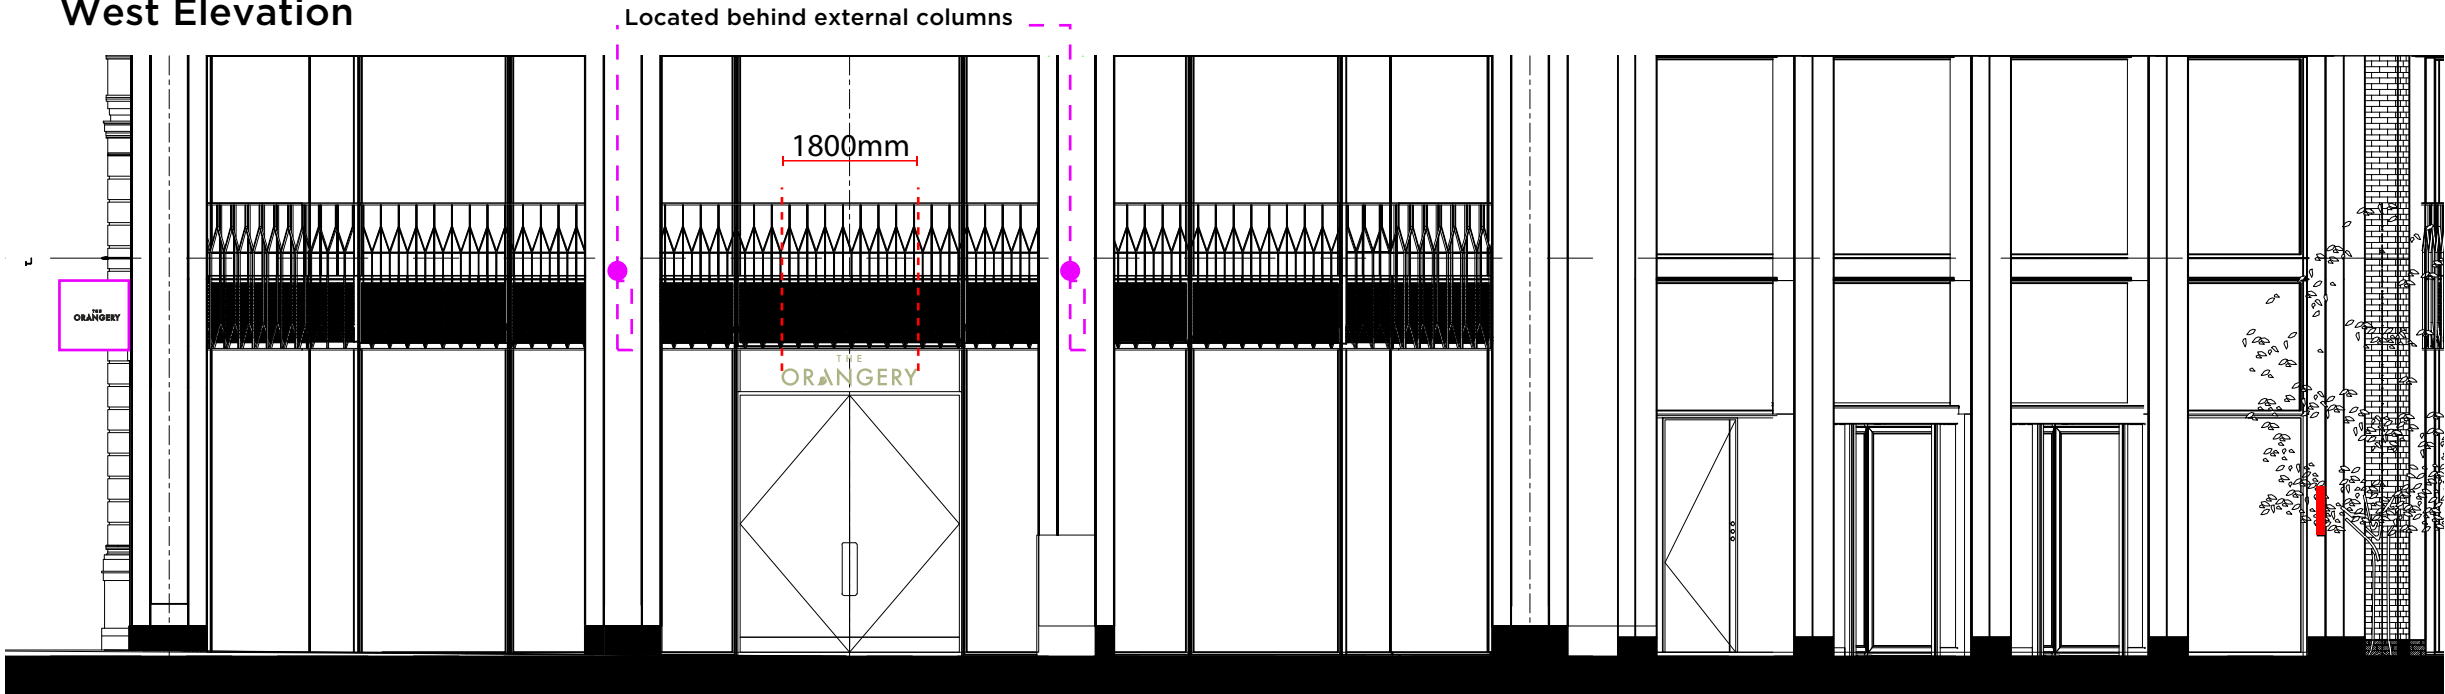

North Elevation

