
Traditional black cast iron metal railing on top of brick plinth Brick wall to front in Flemish bond London Stock brick to match existing Proposed planting to be reinstated - Holly to be planted - variety Nollie Stevens as well as Pyracantha (evergreen) :rNo :rDate :rApprNote

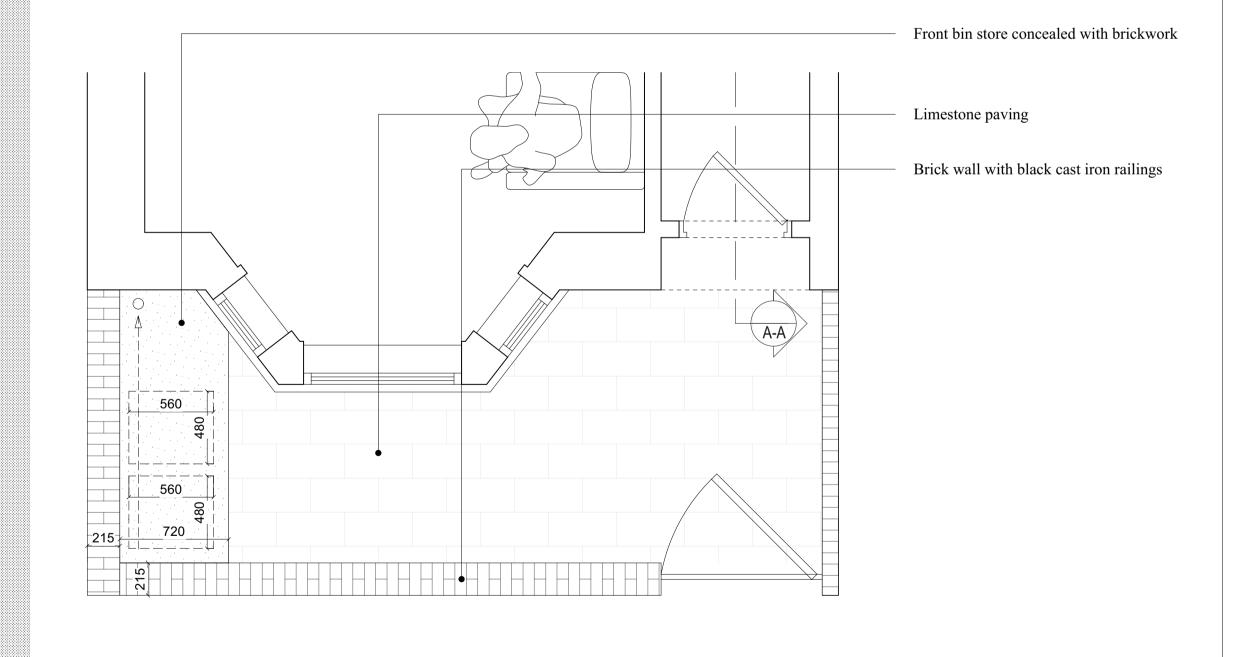

Plan view of front area

Do not scale this drawing. All dimensions to be checked on site by the contractor and such dimensions to be their responsibility. All work must comply with relevant British Standards and Building Regulations requirements. Drawing errors and omissions to be reported to the architect/designer. Kitchen manufacturer to make all measurements on site

Date Scale 1:25 May 2024 Checked by Status Drawn by Planning Project 1 Balmore Street London N19 5DA Drawing Proposed Front Elevation and plan

RIBA 🗯 Studio 163 Ltd

hello@studio-163.com

Drawing No. & Revision

1043-DR-3100-P01

Revisions