

1

PLOT H
ROOF PLAN



3

PLOT H
BIRDS EYE VIEW

NOTES

This drawing is copyright Piercy&Company.
Do not scale from this drawing.
All dimensions and levels to be checked on site by the contractor
and such dimensions to be his responsibility.
Report all drawing errors, omissions and discrepancies to the
architect.

DISCLAIMER


This drawing represents RIBA Stage 2 design information.
The design is to be completed by the contractor which includes
all detailed coordination and as such Piercy&Company accept
no design liability for the completed design.

This document may be issued in an editable digital CAD
format to enable others to use it as background information
to make alterations and/or additions. In that instance the
file will be accompanied by a PDF version as a record of
the original file. It is for those parties making such
alterations and/or additions to ensure that they make use
of current background information.

Piercy&Company accepts no liability for either: any such
alterations and/or additions to the background information
by others; or any other changes made by others to the
architectural content of the background information itself.

0m 1m 2m 5m 10m

KEY

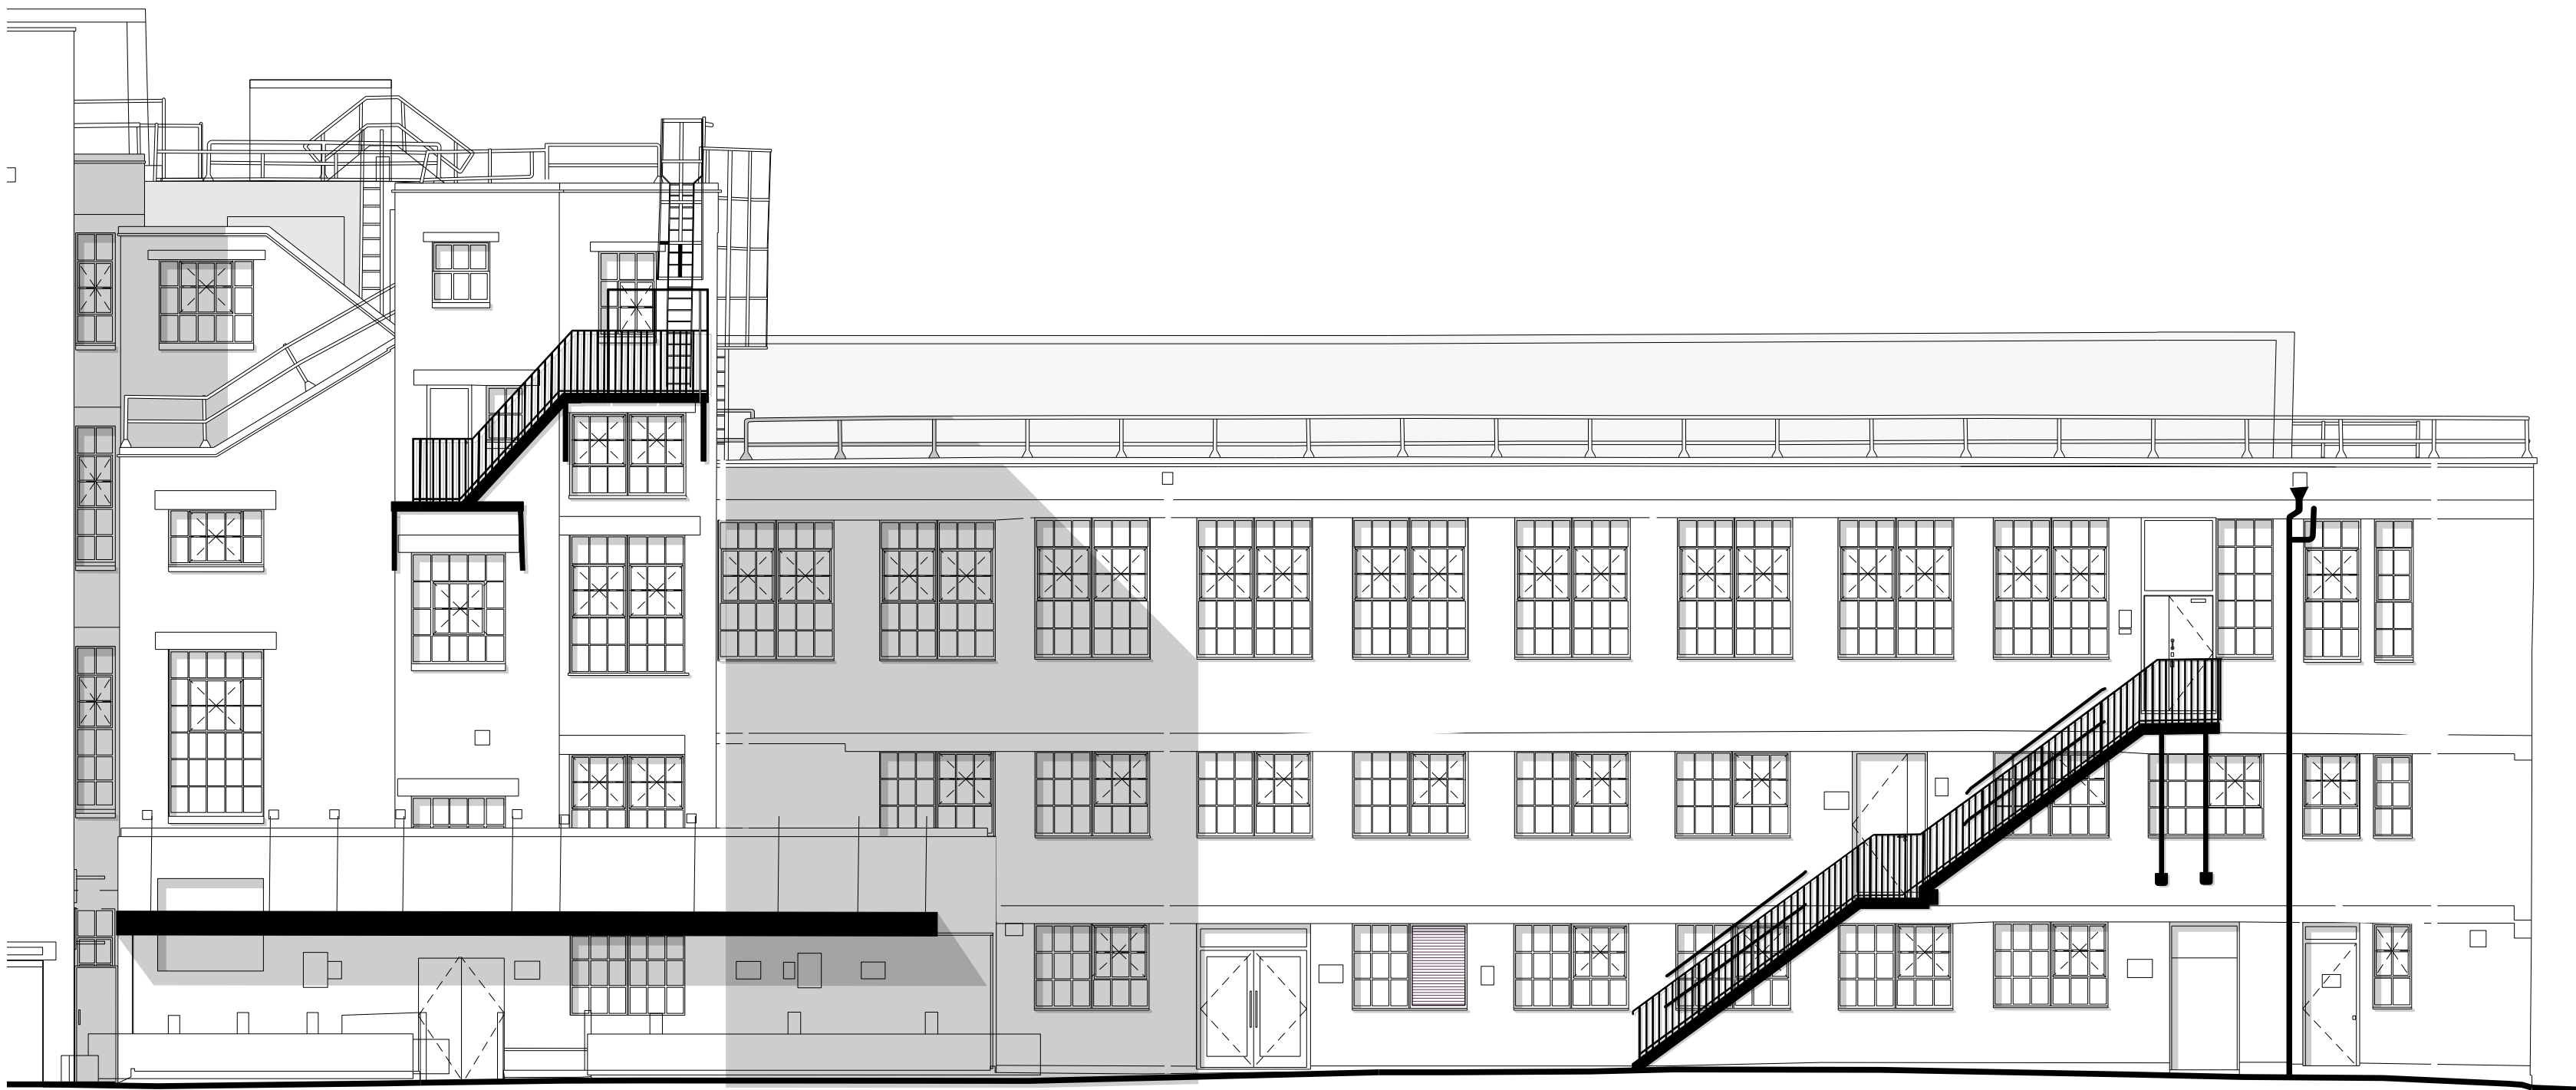

3

PLOT H
SOUTH ELEVATION




4

PLOT H
INTERNA-VIEW TO PLOT H

May 2024 Phase 01 - External Services Planning Issue

Rev Date Description

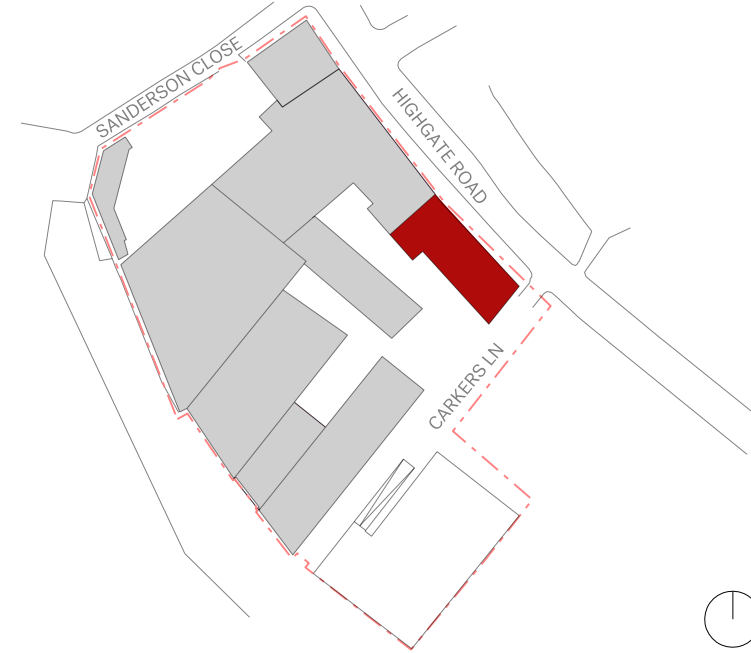

Project
Highgate Studios
Client
General Projects

Date May 2024 Scale
1:100 at A1
1:200 at A3

Drawing title
Plot H
Existing Arrangement

Drawn EC Checked NP Approved NP

Drawing status
PLANNING

Project	Disc	Phase	Zone	Level	Series	Dwg no.	Rev
13683	A	P1	ZZ	LXX	07	301	-

The Centro Building
39 Plender Street
London NW1 0DT

+44 (0)20 7424 9611
info@piercyandco.com
piercyandco.com