


E13 PROPOSED FRONT ELEVATION
SCALE 1:50

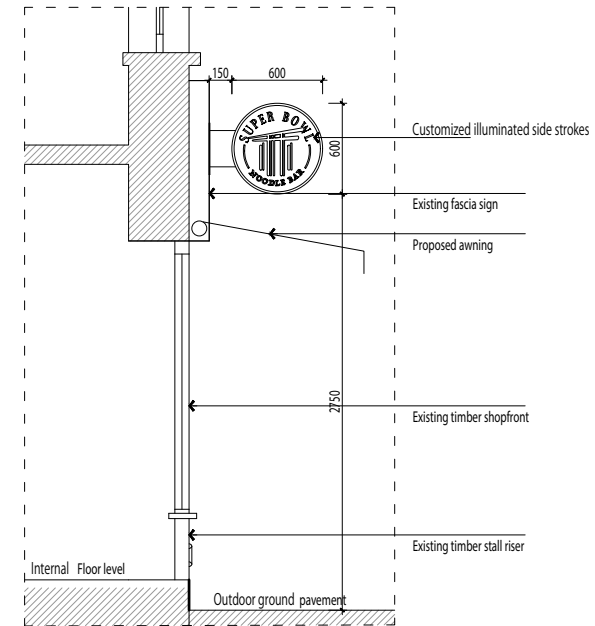

E12 PROPOSED SECTION
SCALE 1:50

General Notes:

All dimensions are in millimeters unless noted otherwise.
All dimensions to be verified on site.
For any discrepancies and omissions, it is recipient's responsibility to verify the same specifically with the designer.
The copyright of this drawing is held by Muhu Architecture.
No unauthorized use or copies are permitted without our consent.



MUHU Architecture
info@muhuarchitecture.com

Client:
Superbowl
Project Title:
Advertisement Consent
Project Address:
106 King St, London W6 0QP
Client ID:
XW-SBNB-2024-001

Drawing Title	Date:25/05/2024	
PROPOSED ELEVATION & SECTION		
Scale 1:50	A3	
Drawn By: SM	Checked By: SM	Approved By: SM
Drawing No. MA24/SBGS /09	Revisions 00	