




Existing Lower ground floor plan

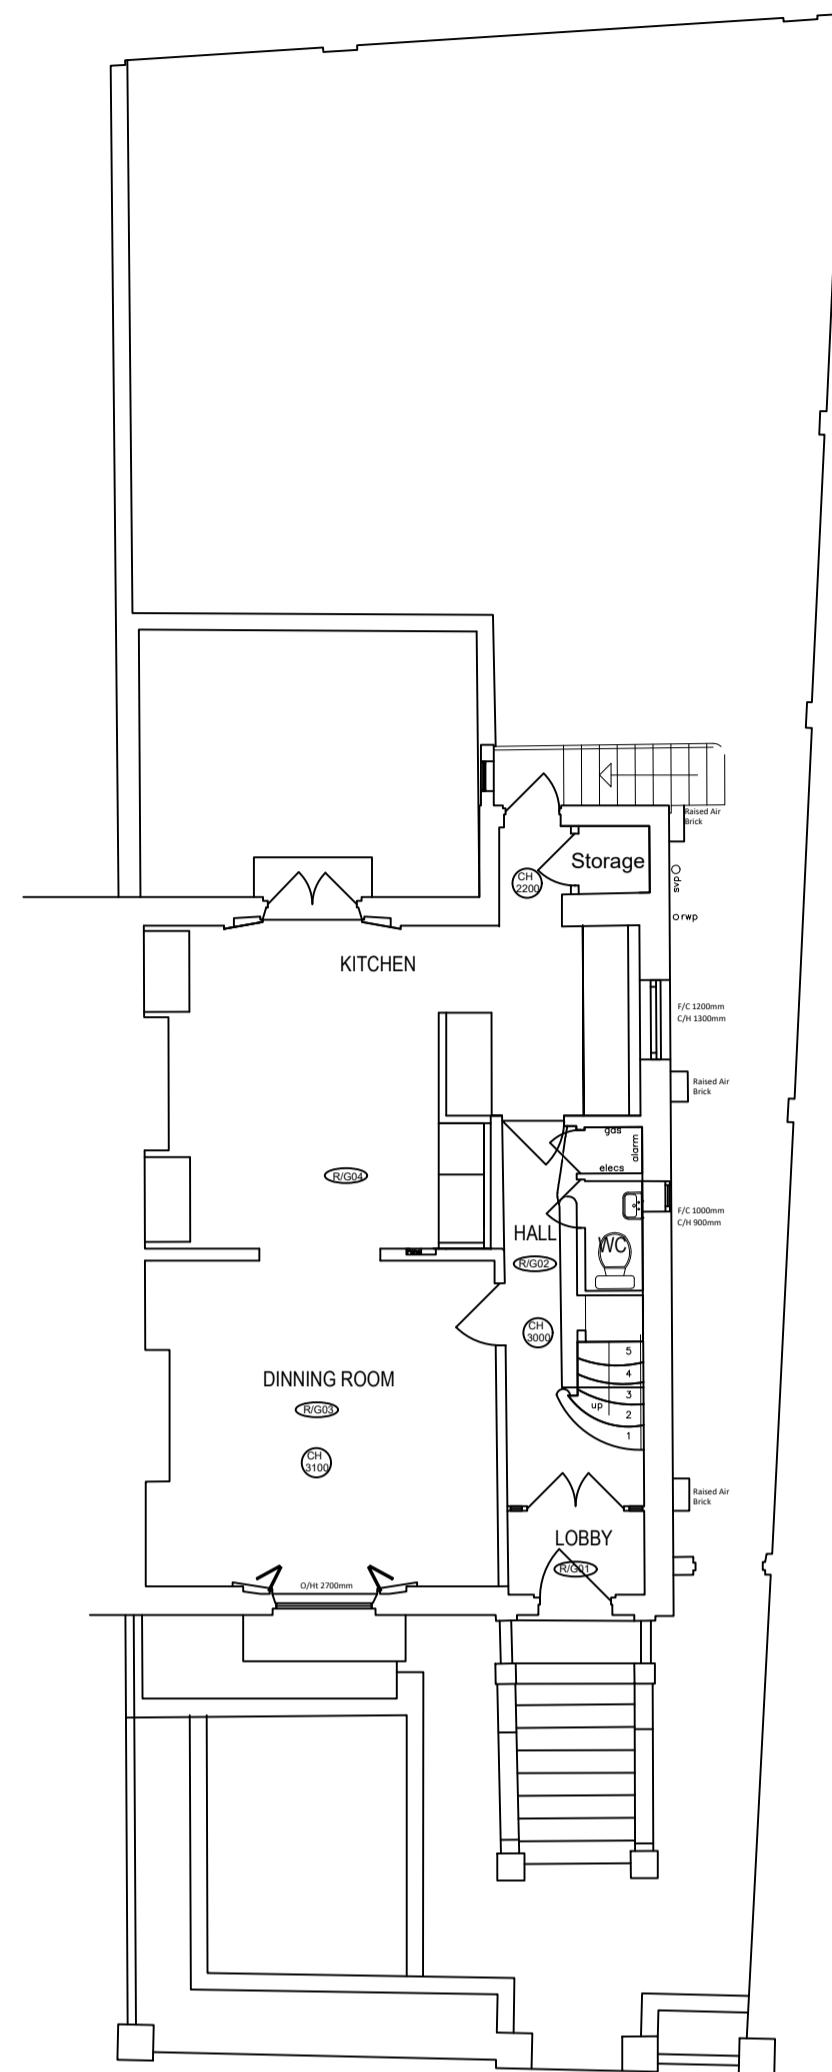


Existing Ground floor plan

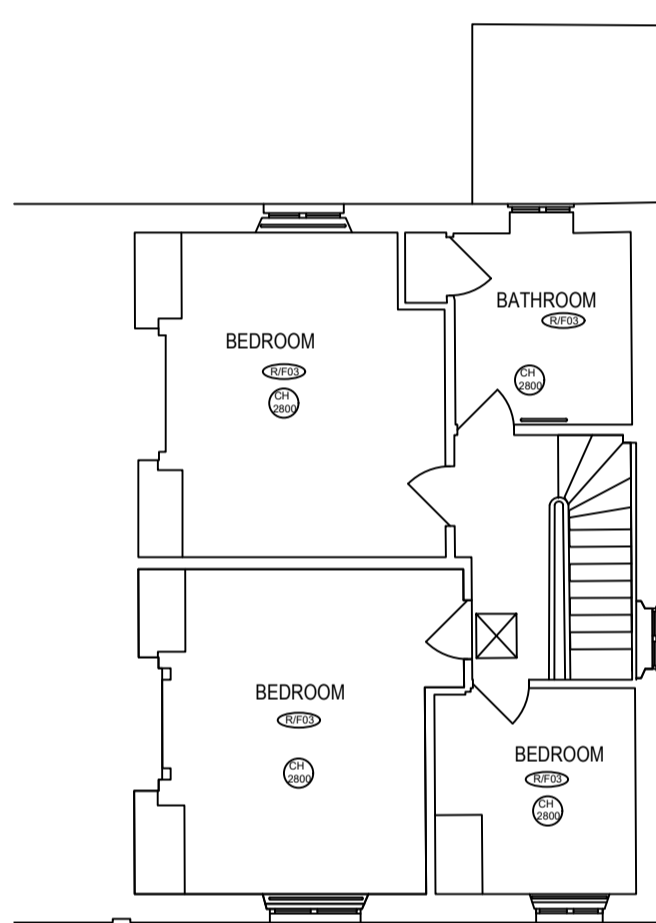


Existing First floor plan

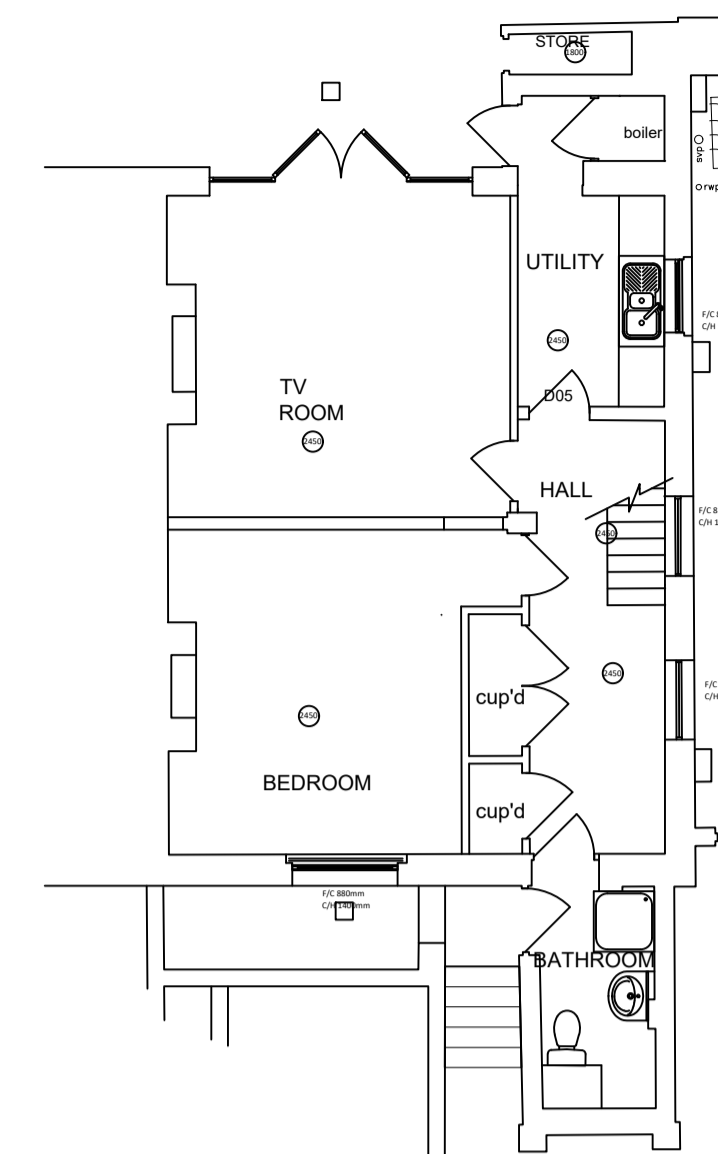

Proposed Lower ground floor plan

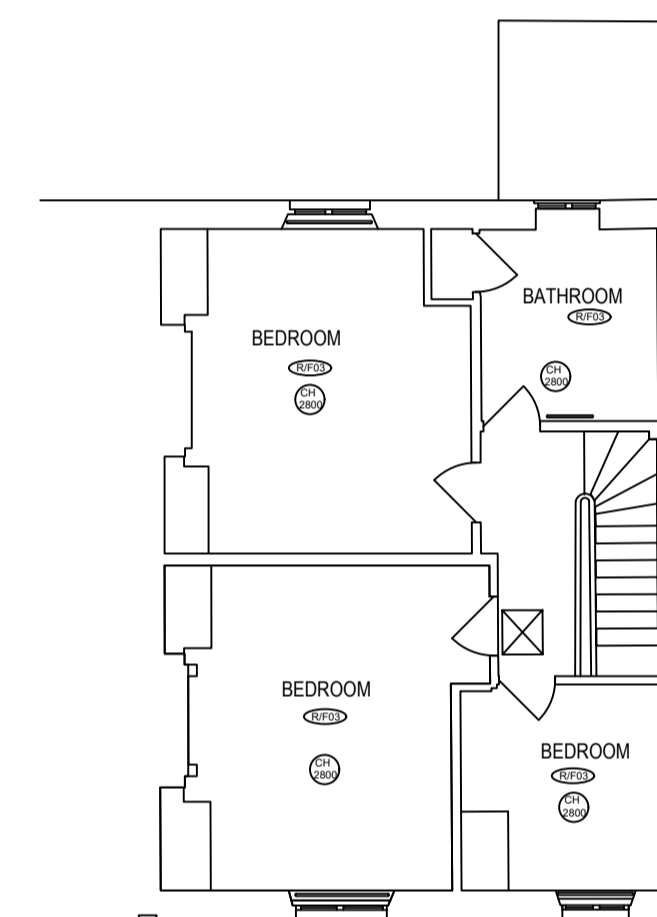

Proposed First floor plan

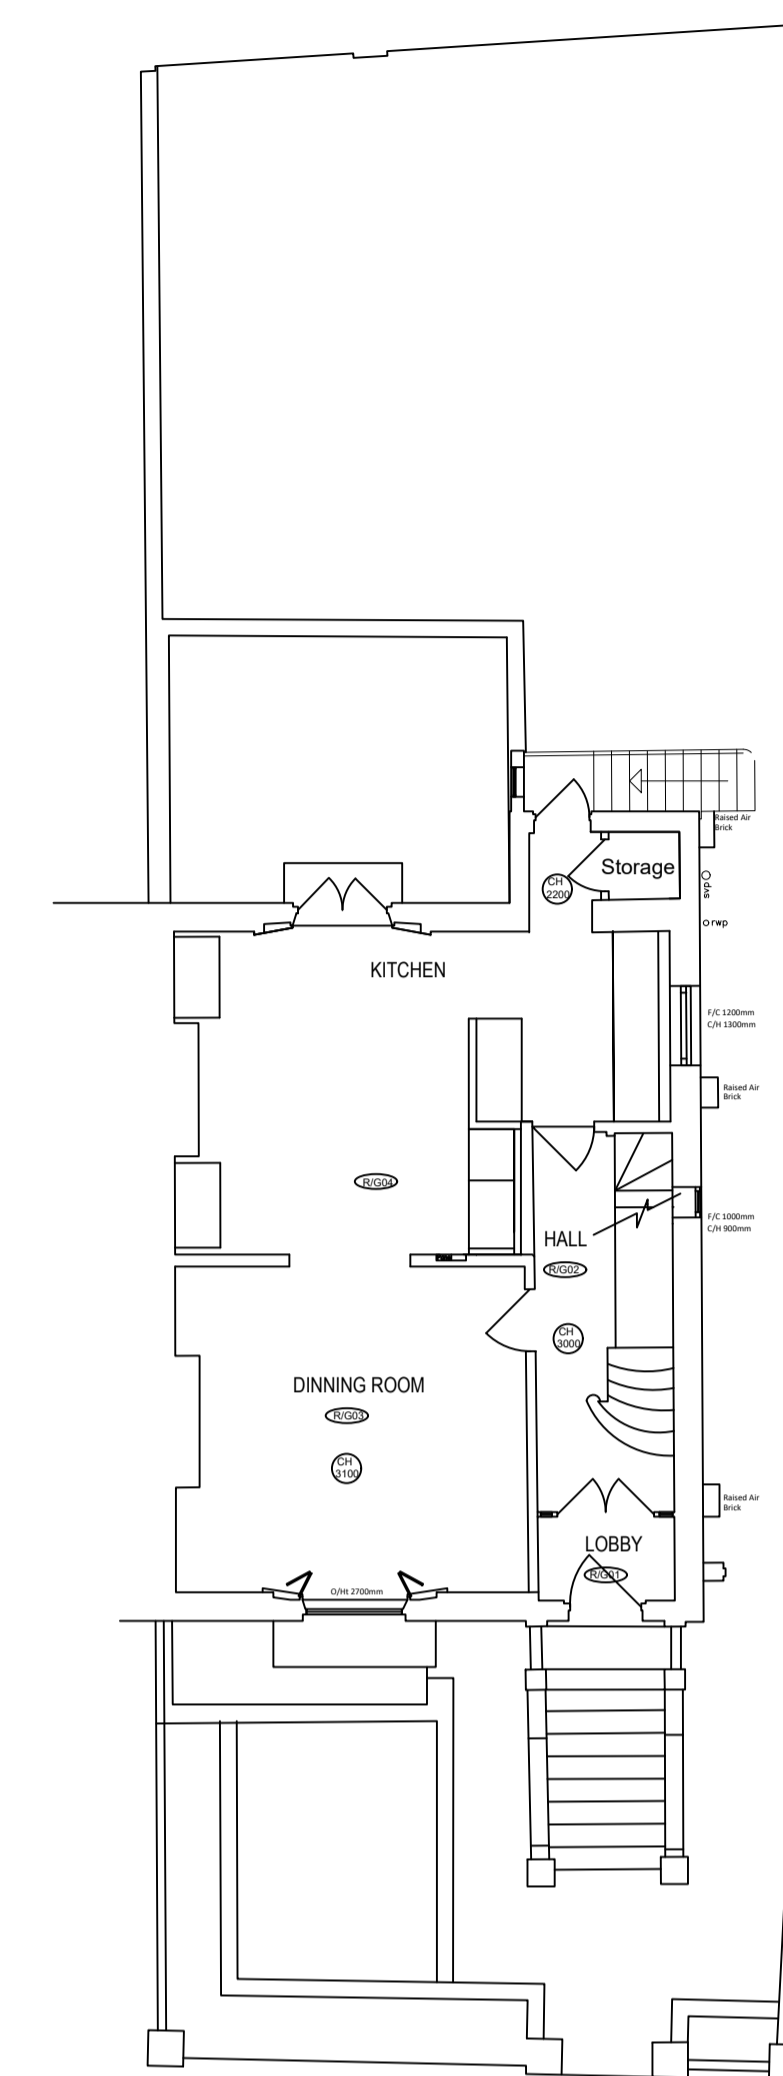

Proposed Ground floor plan



Existing Front Elevation




Existing Rear Elevation




Flank Elevation



Proposed Front Elevation

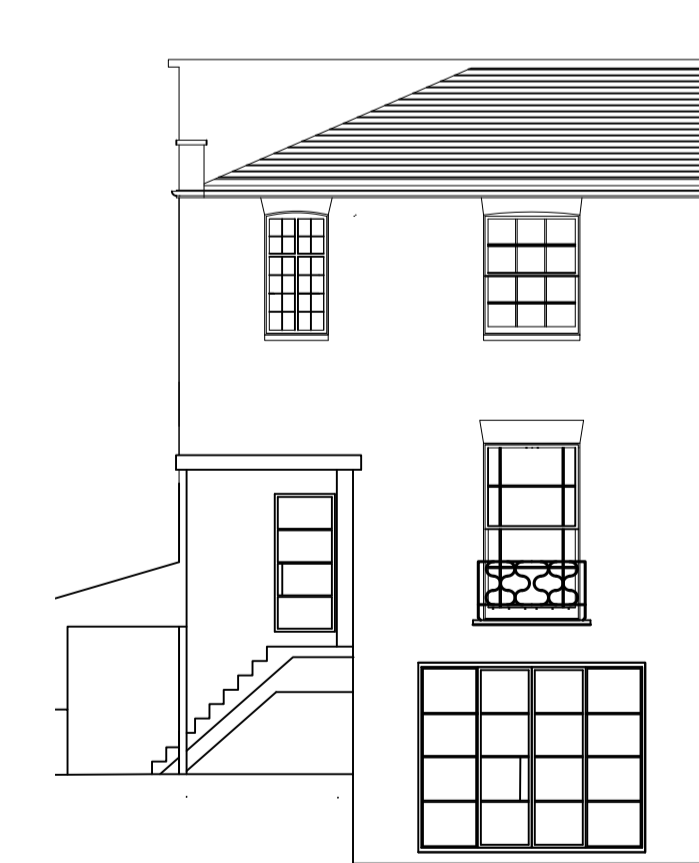


Proposed Rear Elevation

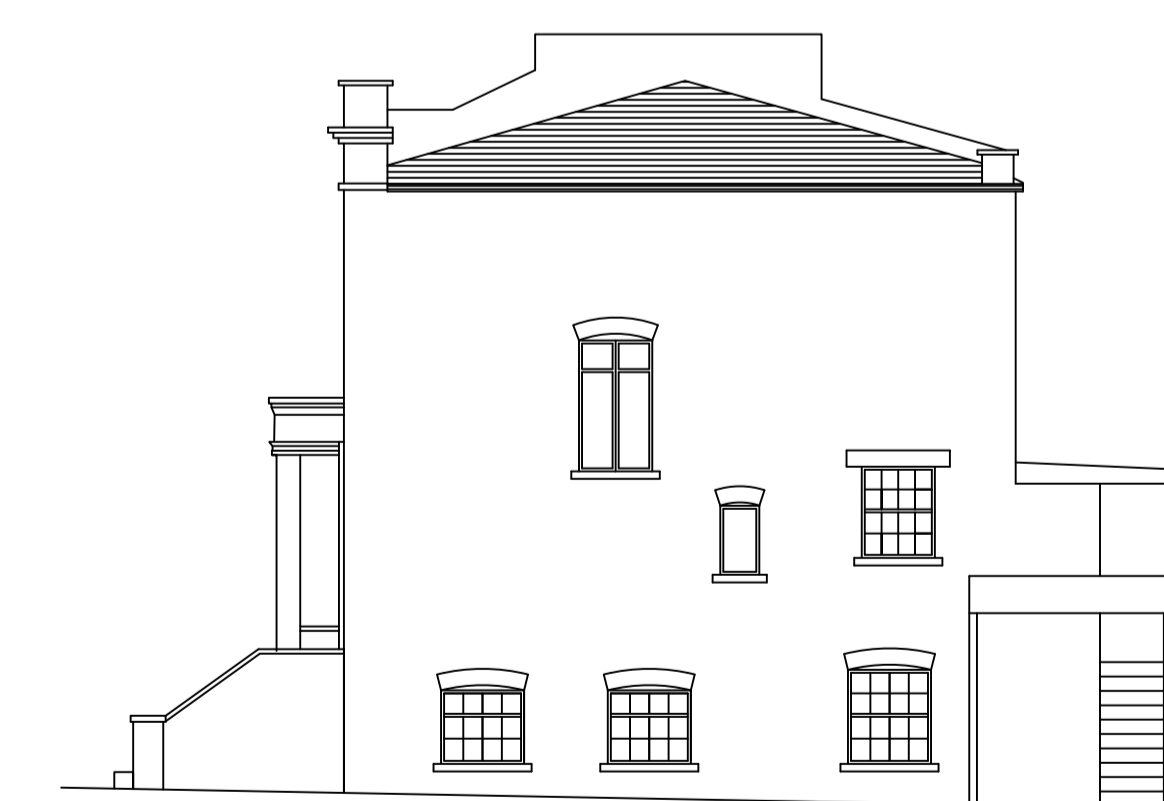

Flank Elevation

Scale Bar

 

Scale 1:100

Client

Mr H Hill  
Miss A Jansen

Site address

31 Rochester Road  
London  
NW1 9JJ

Notes

Do not scale from this drawing. All dimensions should be checked on site by the contractor and to be his responsibility

Revision

A  
B

Rev Description

Additional window details  
Rear fenestration pattern amended

Drawing Description

EXISTING AND PROPOSED PLANS AND ELEVATIONS

Date

01/11/23

Scale

1:100

Drawing No.

DA/23/RR/P/04B