




1 Front Elevation

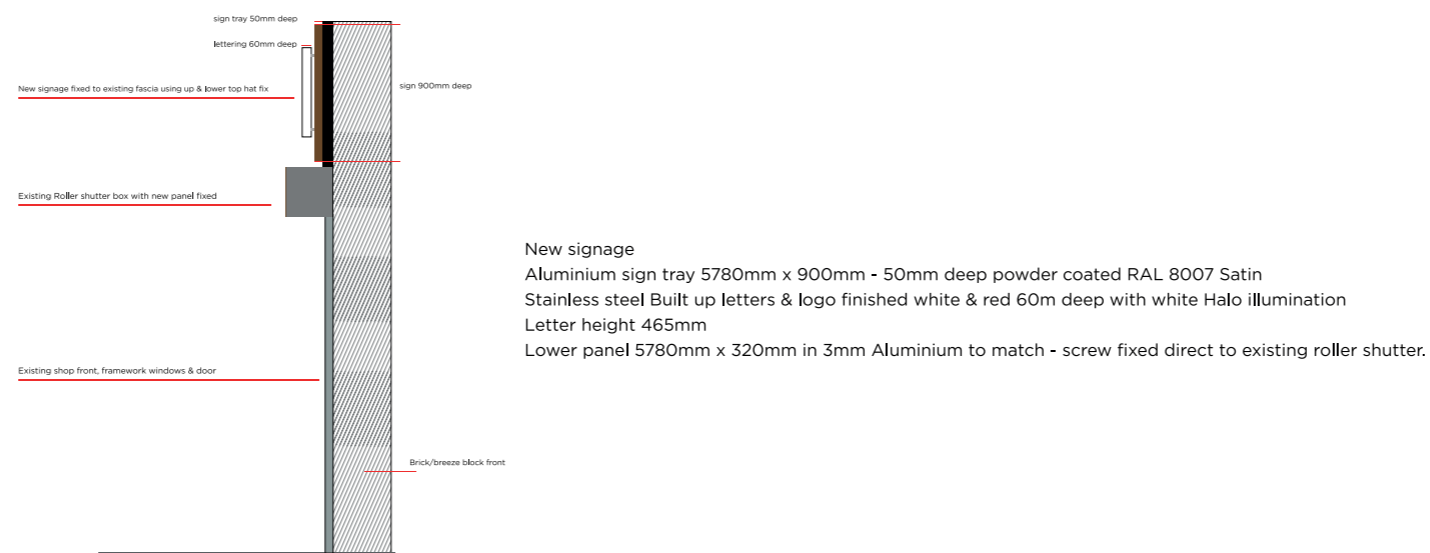

2 Side Elevation



CLIENT	The One Cafe
PROJECT	Change of signage & window graphics 1 Chalton Street - London - NW1 1JD
DRAWING TITLE	FRONT & SIDE ELEVATIONS 1 Chalton Street - London - NW1 1JD
SCALE	1-50 SCALE @ A3
DATE & DRAWN BY	30/5/24 Stuart Campbell
NOTES	