


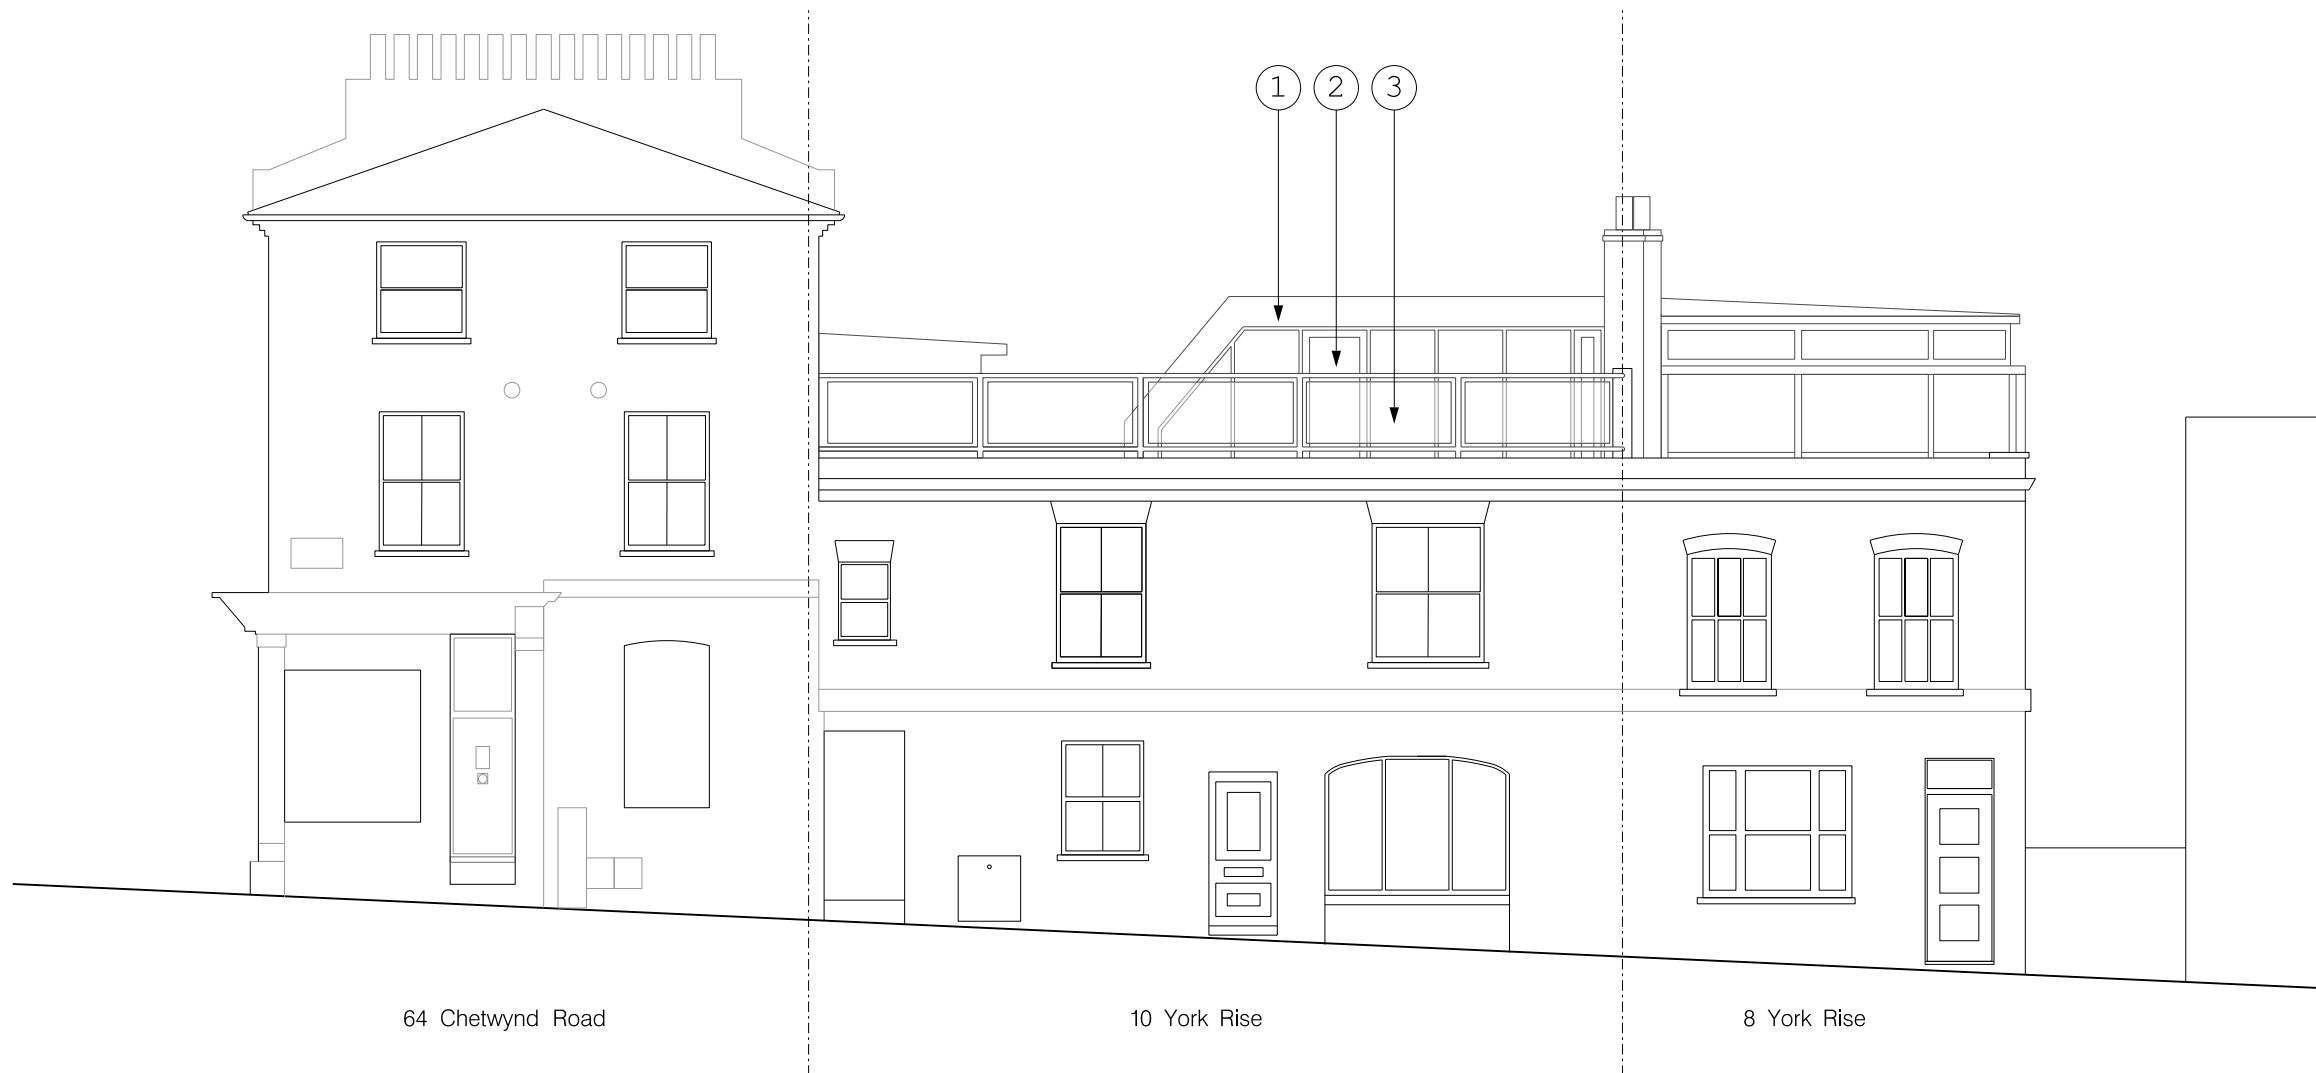

Materials

1. Aluminium fascia
2. Timber windows
3. Tubular steel and mesh balustrade

Front Elevation as existing

0 5 metres

dylan haughton architecture and construction ©
www.dhac.co – studio@dhac.co – 07903 289085
23 Allensbury Place, London NW1 9YR

Not valid for construction unless status indicates construction. Do not scale, use figured dimensions

10 York Rise, London NW5 1SS

Revisions

dh chd

dh dh A 09 05 2018 preliminary
dh dh A 04 06 2018 issued for consent

176 100 20 B

Drawing title: Existing front elevation

Status: consent

Scale: 1:100 @ A3

Date: 09 05 2018