



© Architon LLP 2014

This drawing is the property of Architon LLP and must not be divulged to anyone, copied or reproduced, or used for marketing, advertising or promotional purposes without the express written permission of Architon LLP.


All dimensions are to be checked on site and not scaled from this drawing. Contractors must verify all dimensions on site before setting out, commencing work or preparing shop drawings. Any discrepancies on this drawing with other contract documentation to be reported immediately for clarification.

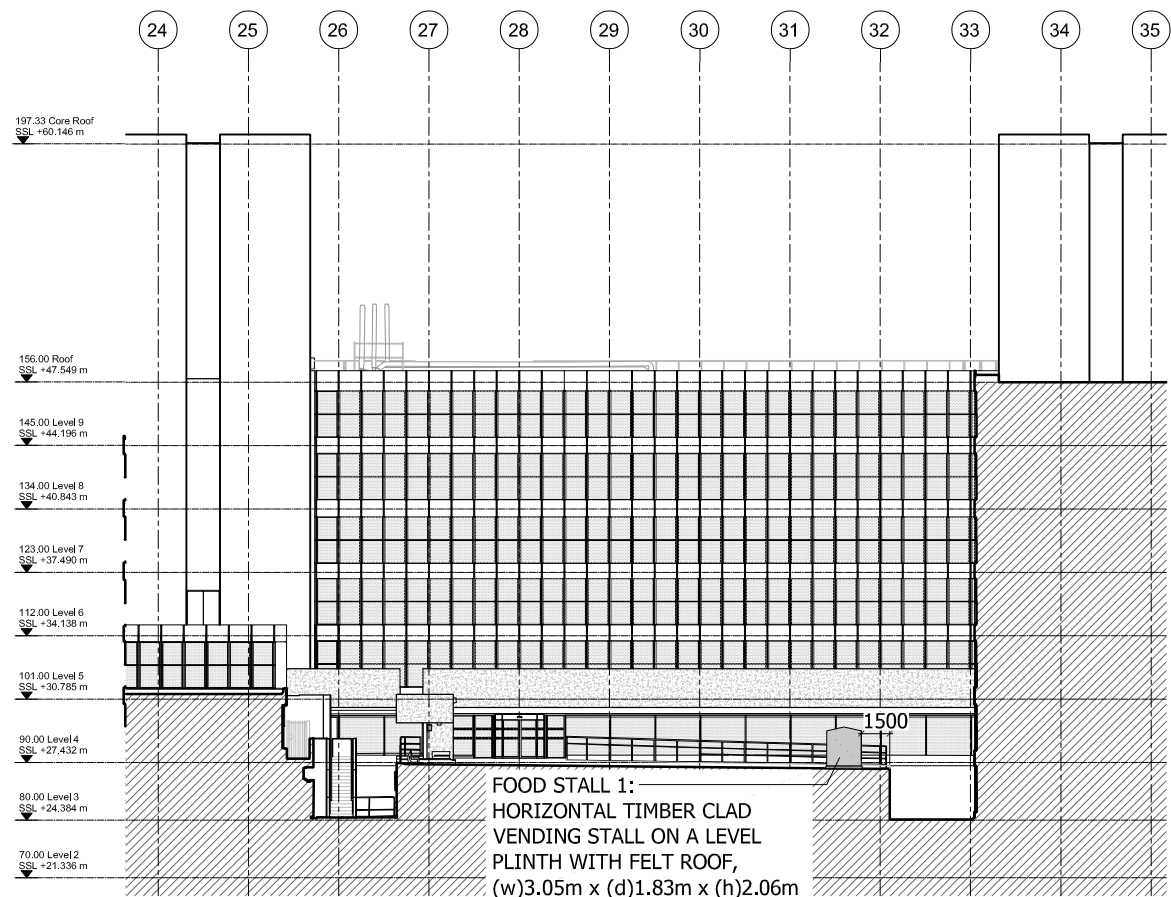

E1 South-West Elevation
As Proposed 1:200

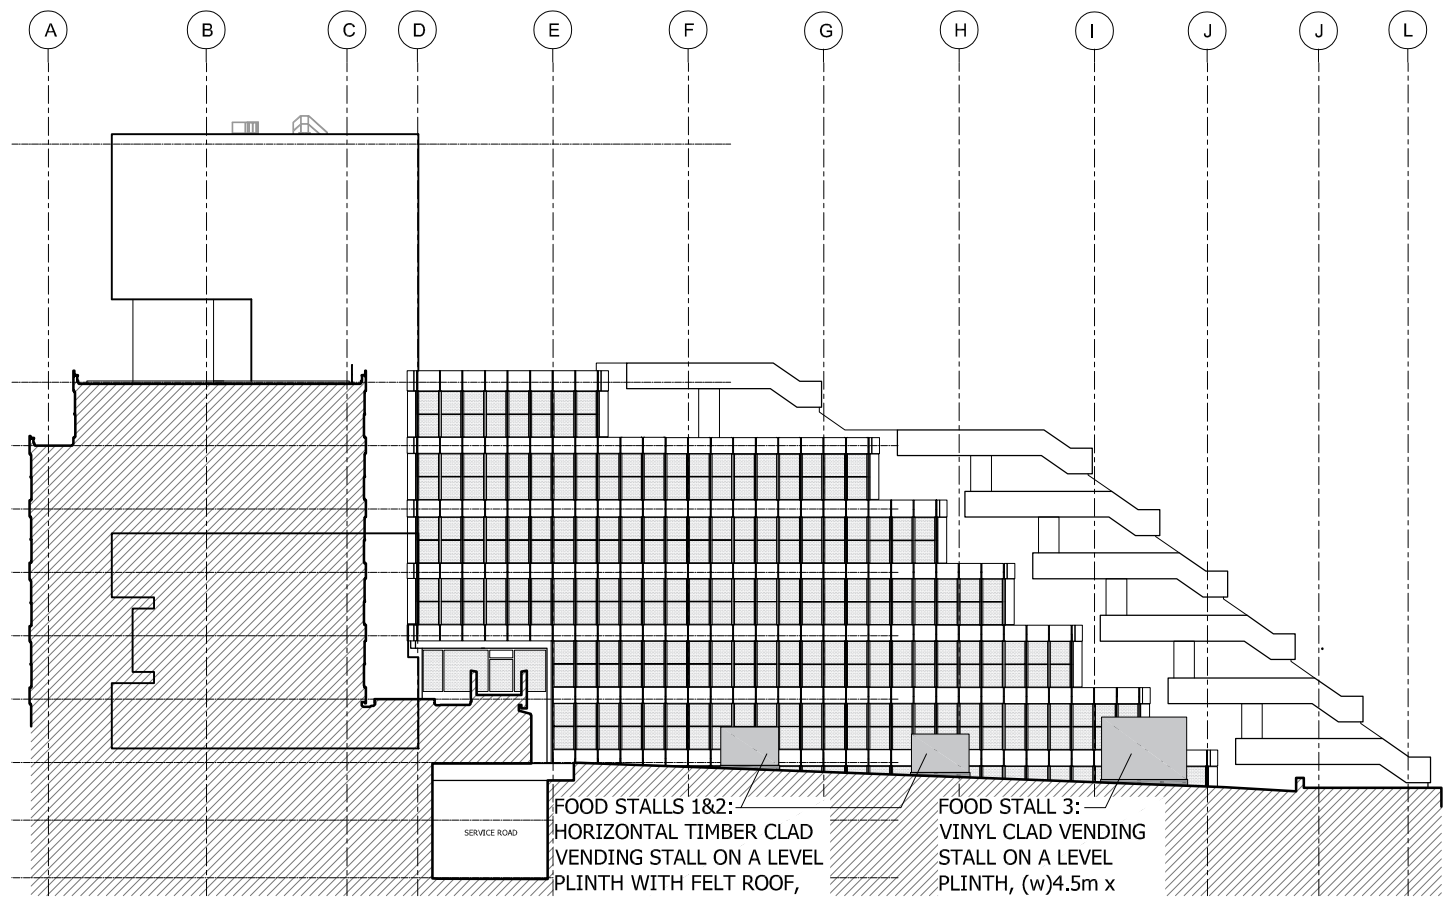

E2 North-West Elevation
As Proposed 1:200

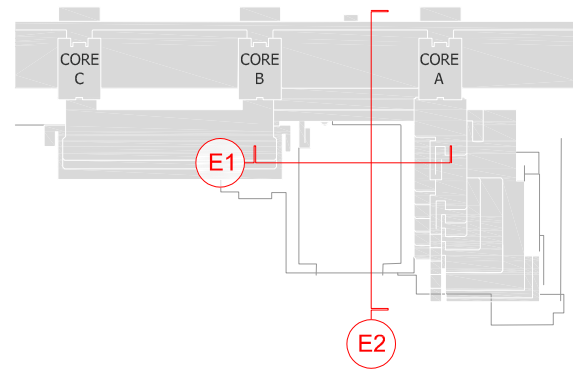

0 REFERENCE PLAN

LEGEND
INTERNAL AREAS OUTSIDE OF SCOPE

PLANNING ISSUE

P3	MINOR UPDATE	20.05.24
P2	UPDATED AS MEETING 14.05.24	17.05.24
P1	PLANNING ISSUE	16.04.2024
Rev	Description	Date

Client

Job title

University College London
Institute of Education
20 Bedford Way, WC1H 0AL
Concourse Food Stalls

Drawing title

Elevation E1 & E2
As Proposed

Scale

1:200 @A1

Date

March 24

Drawn

MJR

ARCHITON LLP

CHARTERED ARCHITECTS · DESIGN ·
PLANNING CONSULTANTS · DEVELOPMENT ·
BUILDING COST MANAGEMENT

UPPER DECK 17A WEST STREET EPSOM KT18 7RL
TEL:01372 745600 Email:info@architon.com

Drawing No

3406 - 006 P3

ARCHITON LLP
certified to:
BS EN ISO 9001
BS EN ISO 14001
IIP Accreditation