




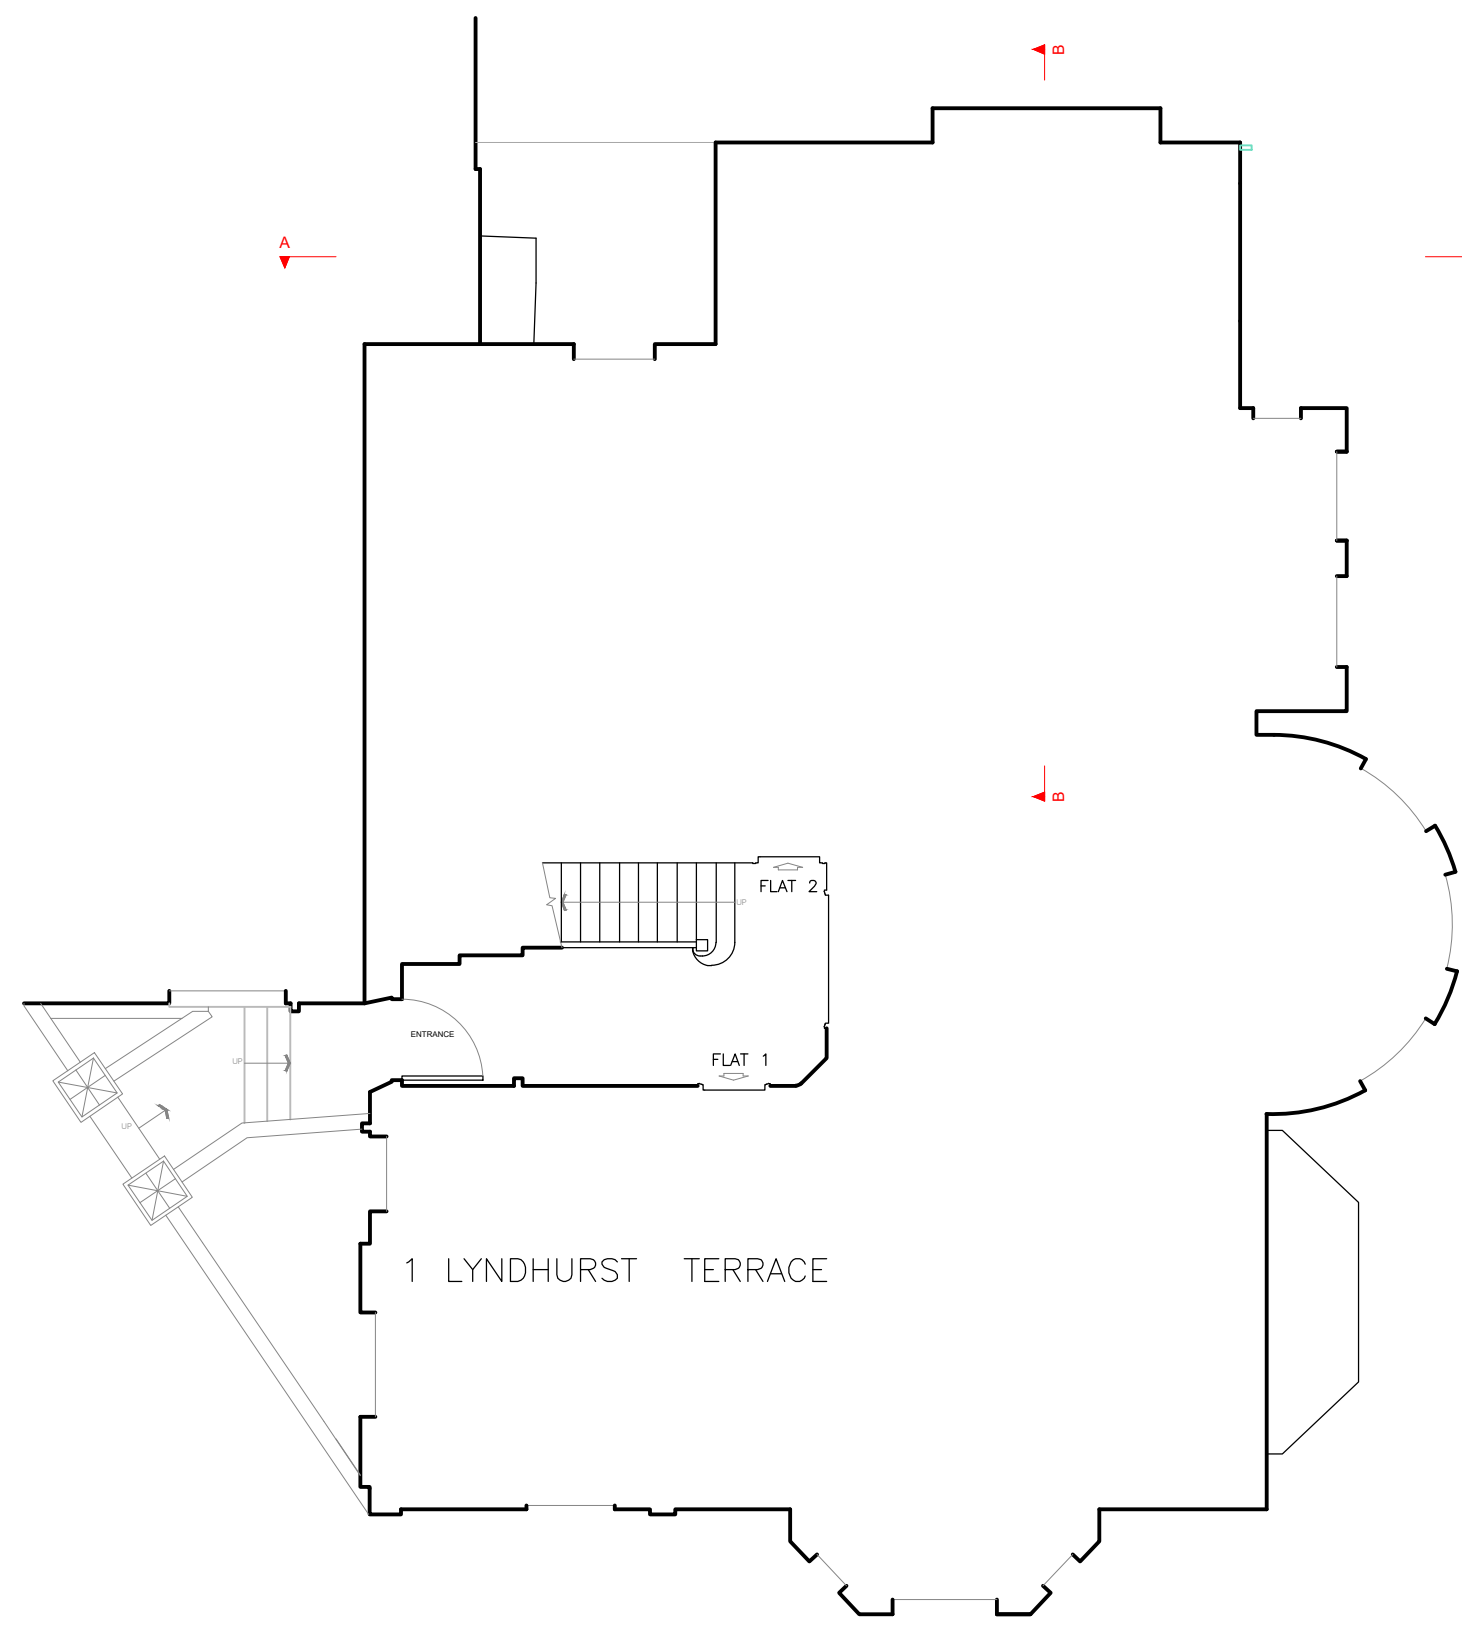


GROUND FLOOR PLAN AS EXISTING
1:100 @A1

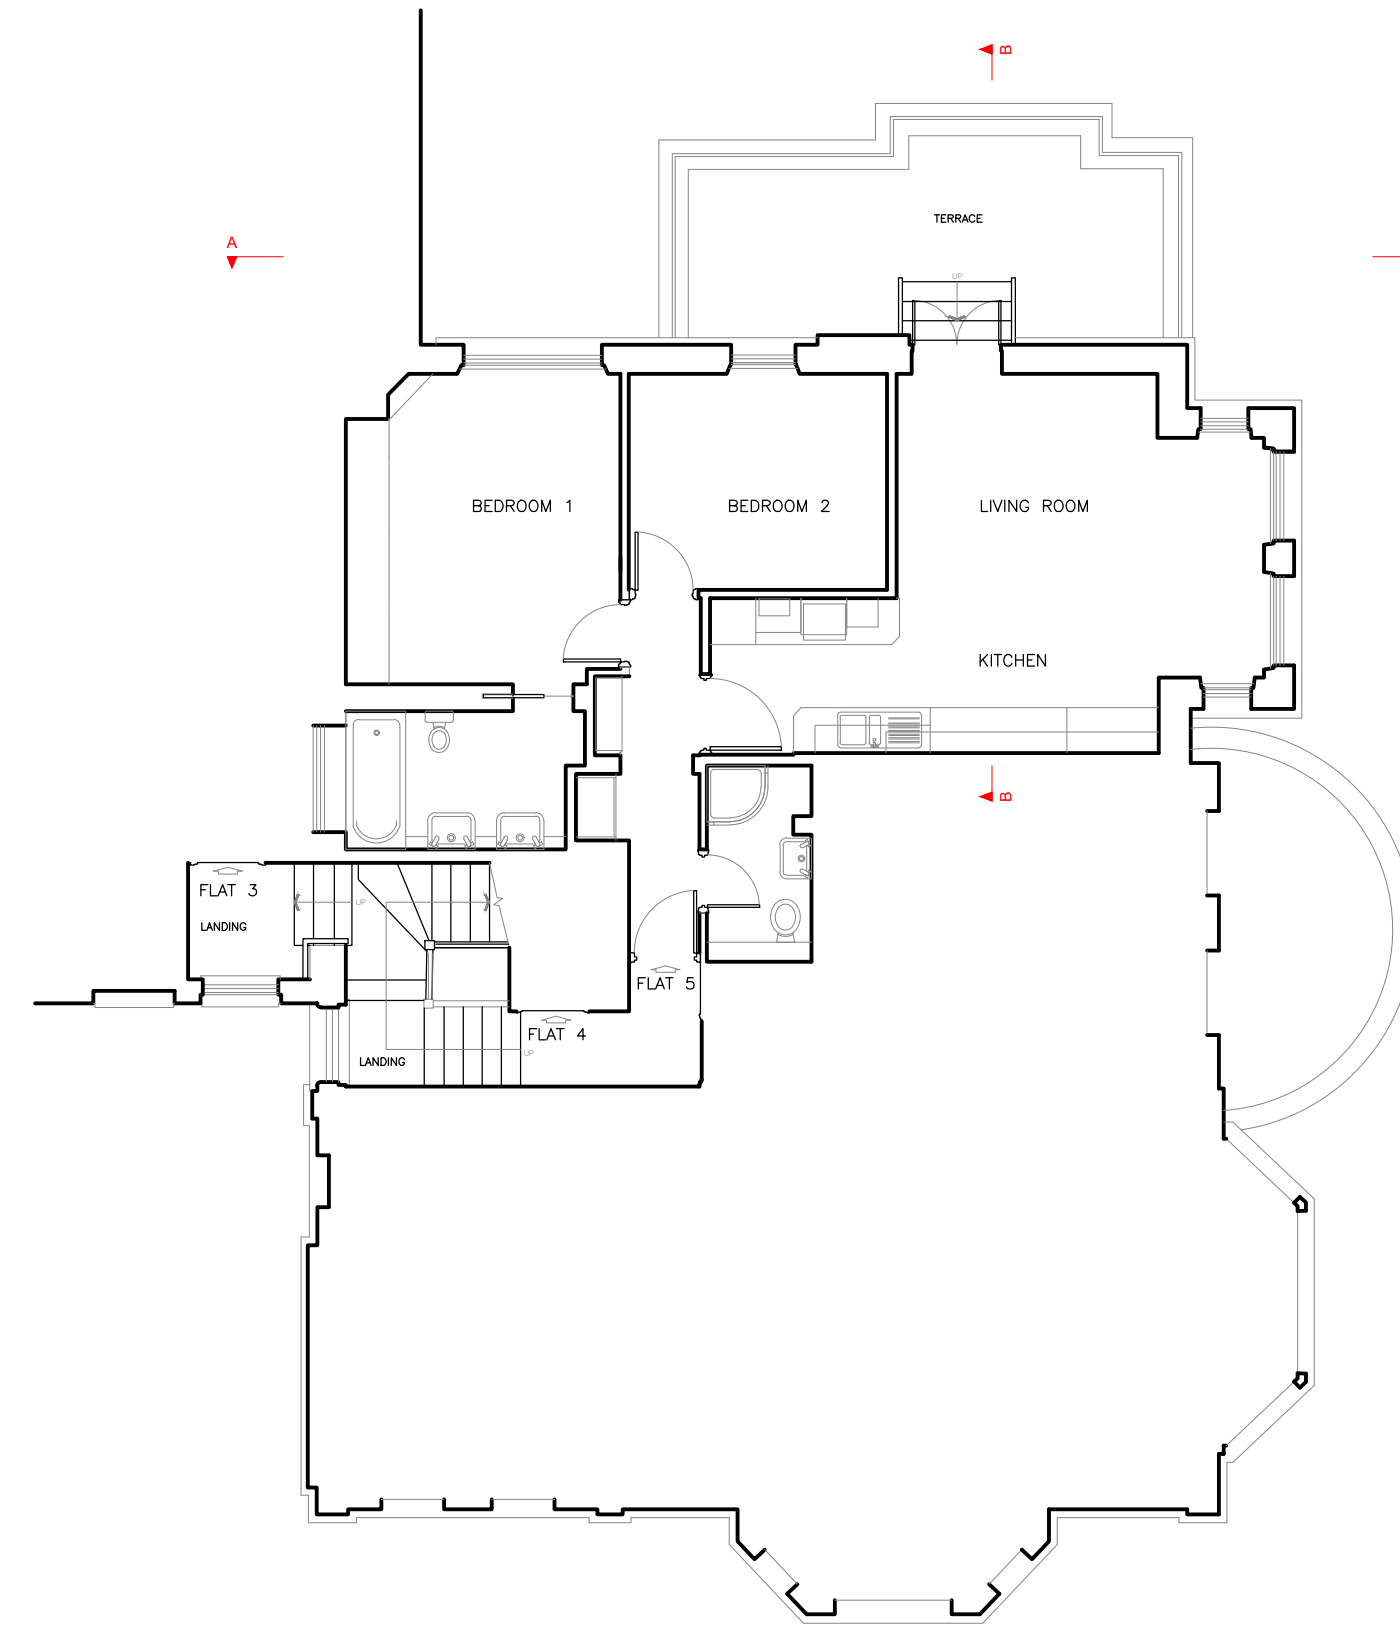

FIRST FLOOR PLAN AS EXISTING
1:100 @A1



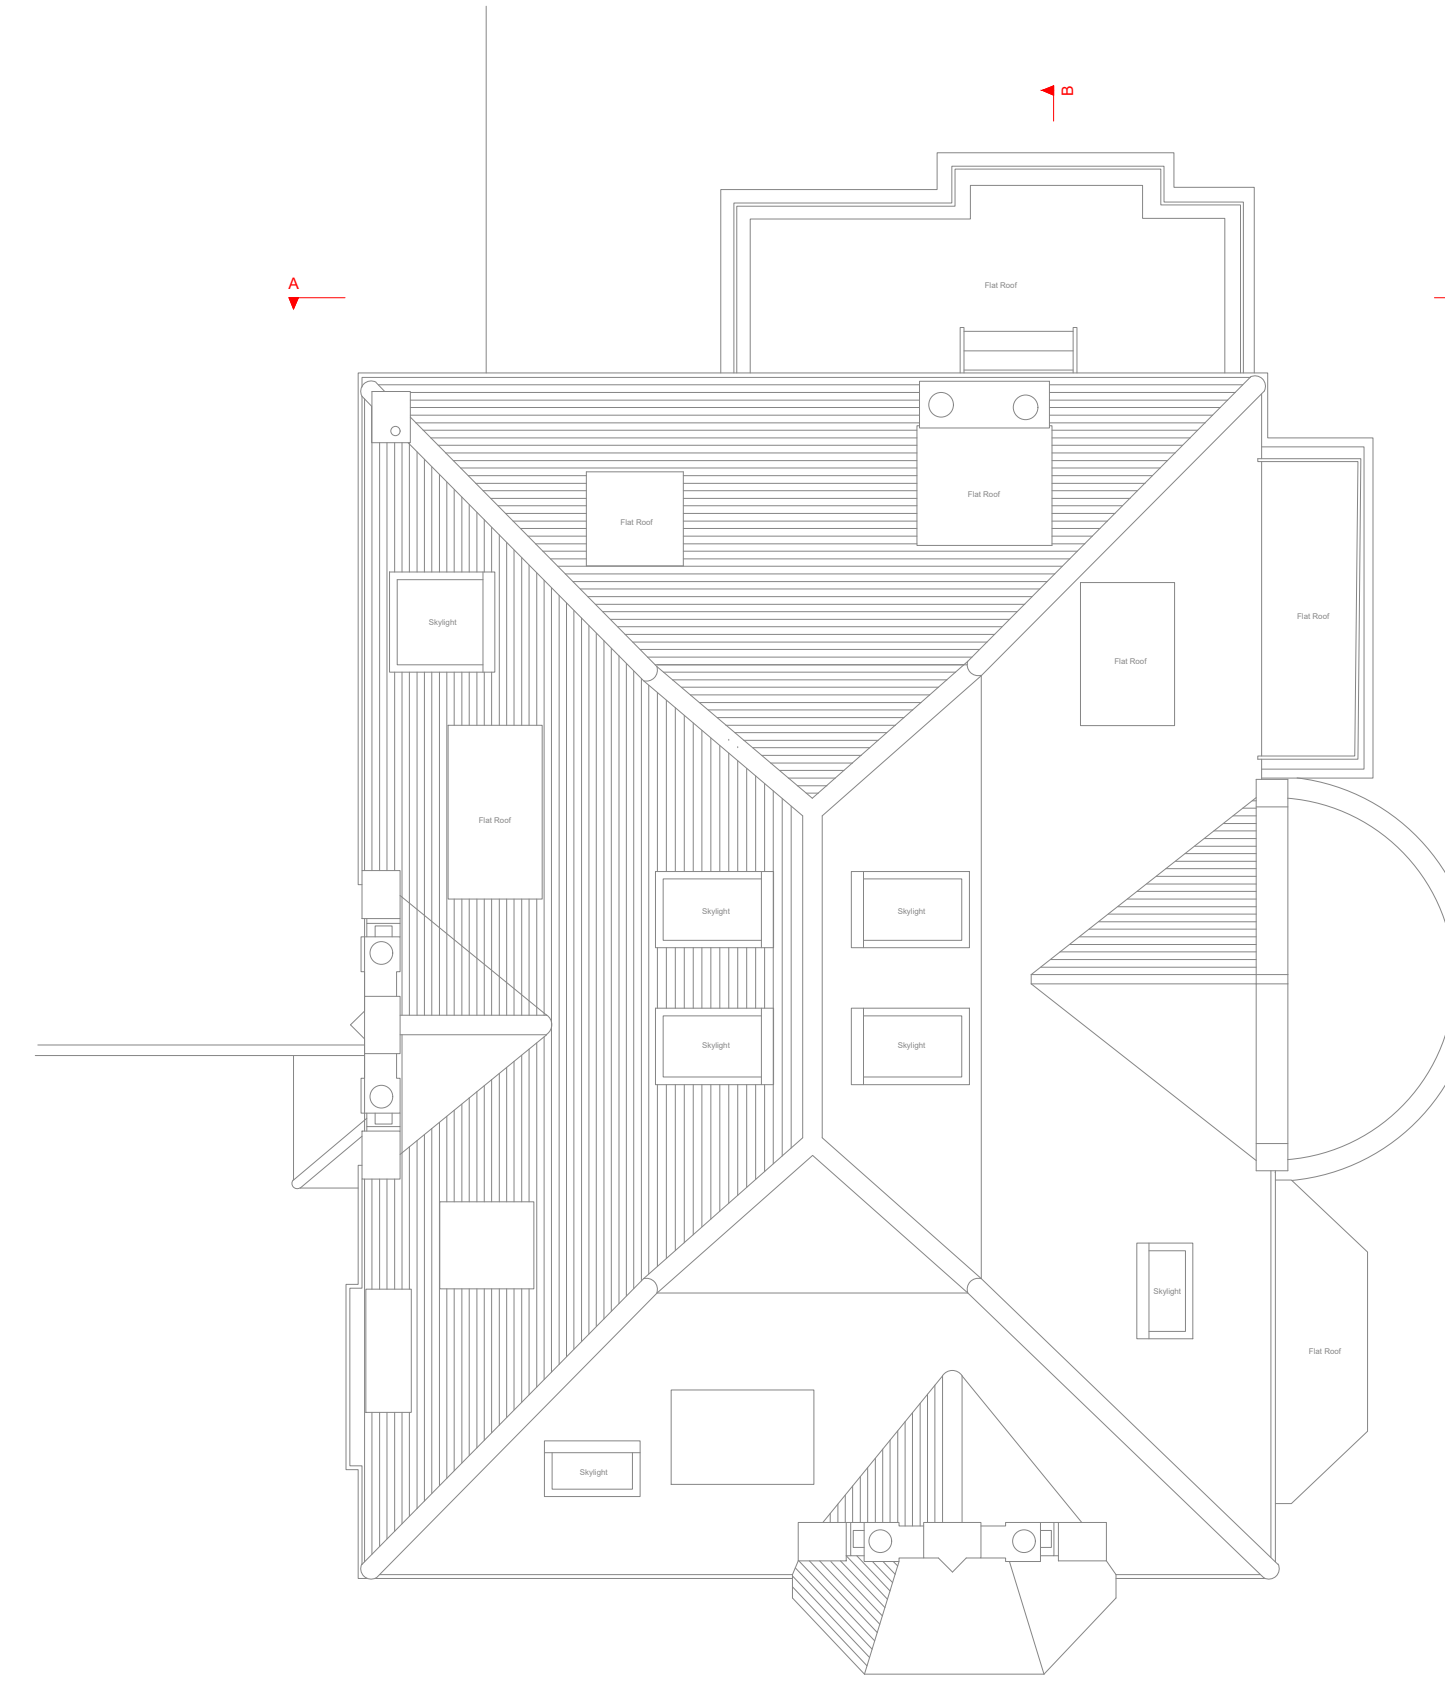


ROOF PLAN AS EXISTING
1:100 @A1

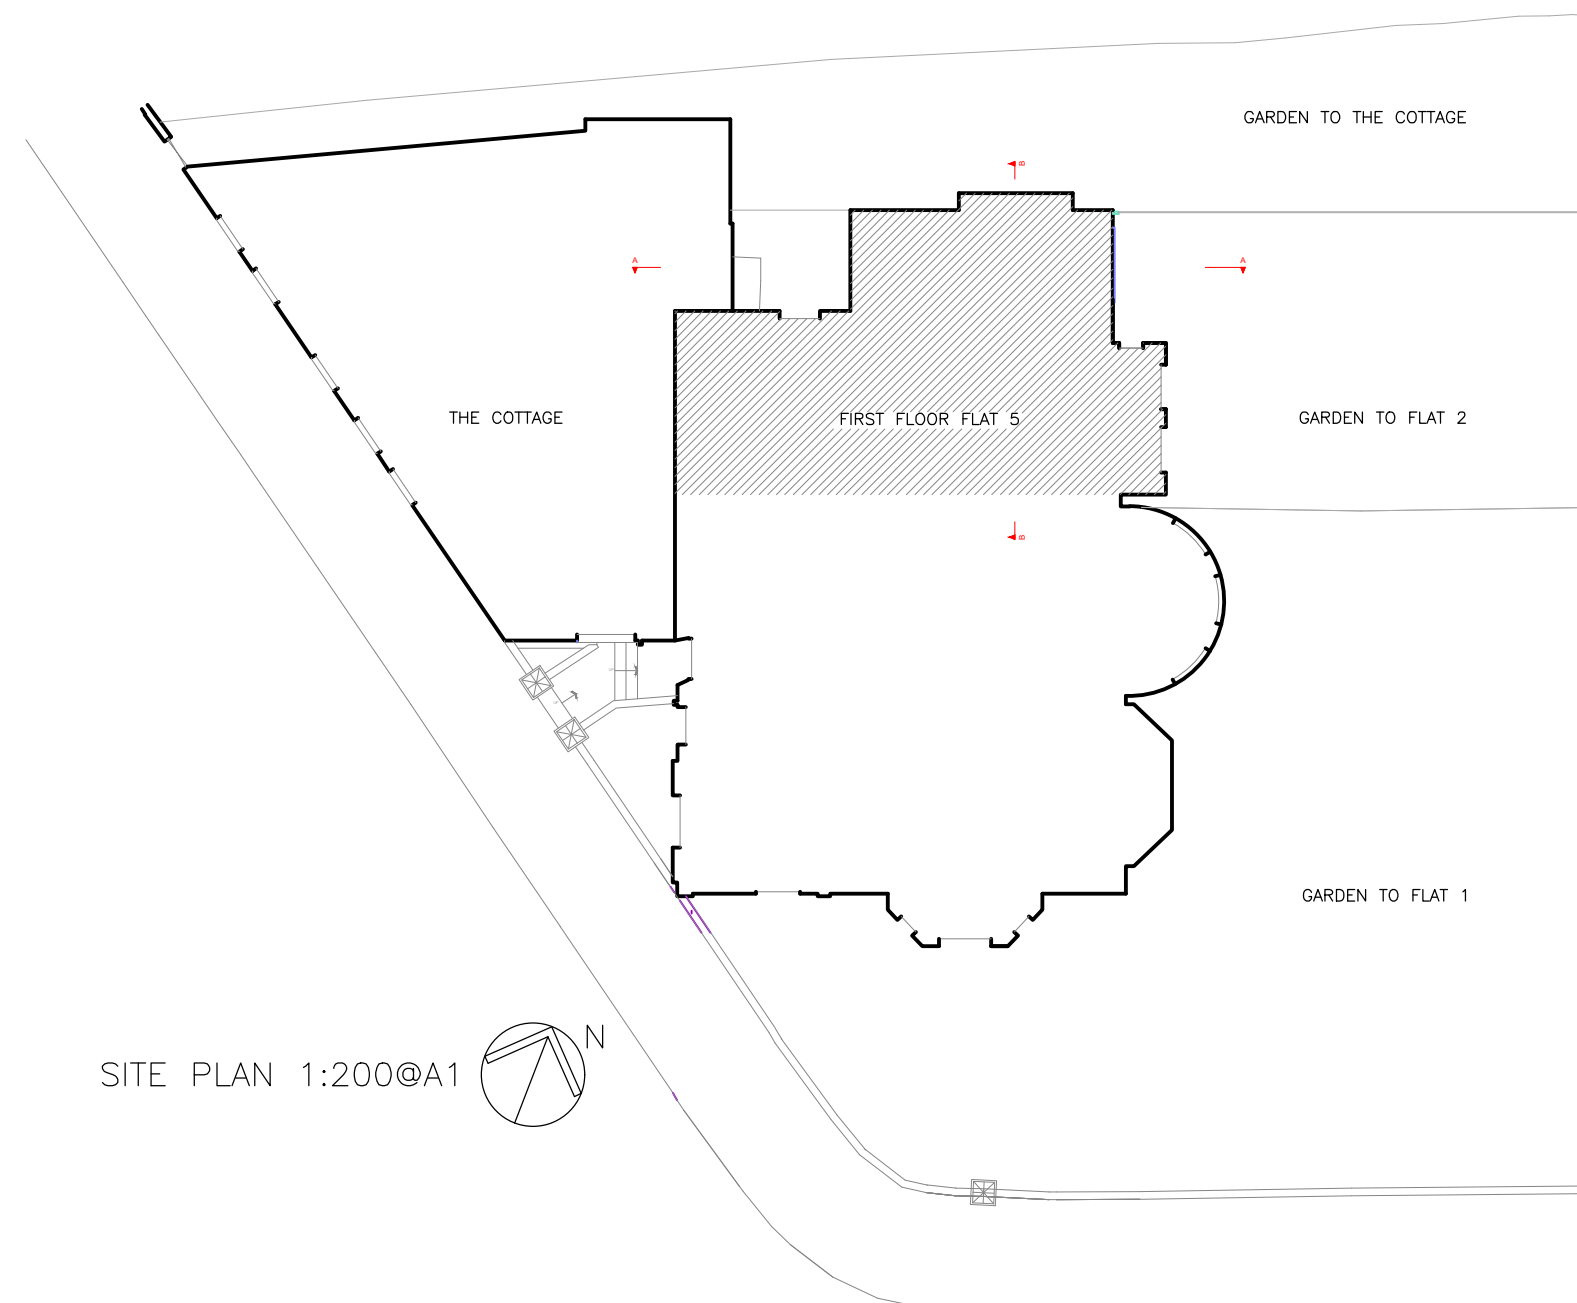

SITE PLAN 1:200@A1

SITE PLAN, GROUND & FIRST FLOOR PLANS AND ROOF PLAN AS EXISTING SCALE 1:100 & 1:200

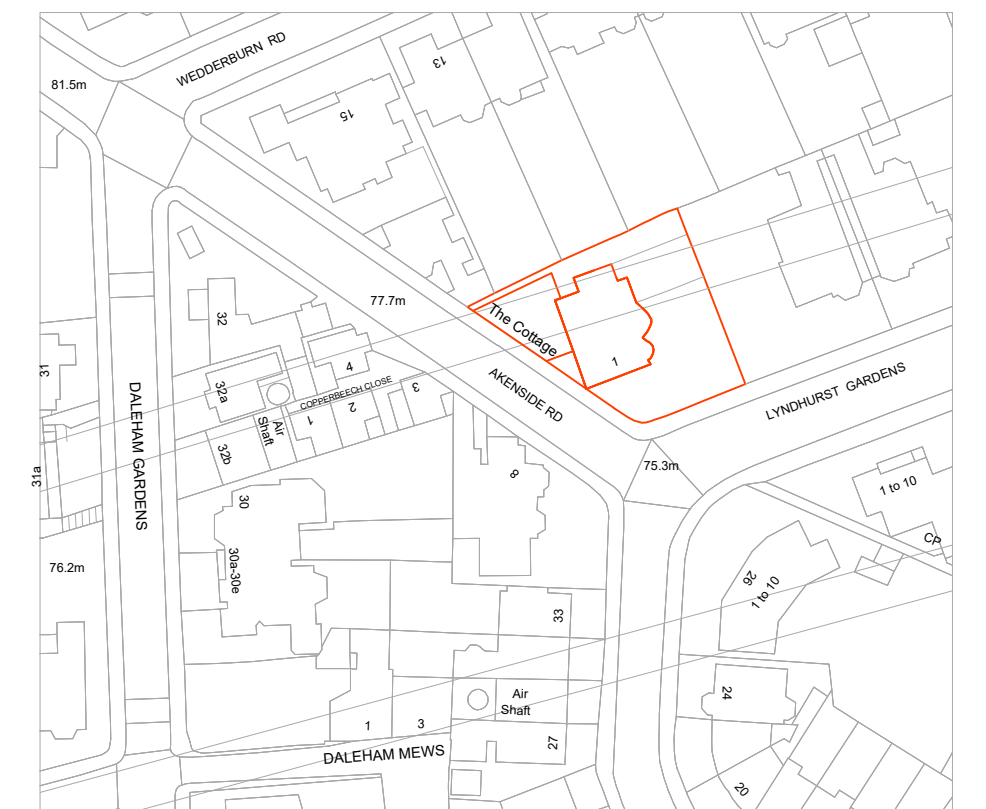 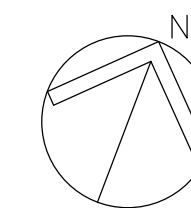

LOCATION PLAN SCALE 1:1250

REVISIONS



6 FIELD WAY
CAMBRIDGE
CB1 8RW

TEL 01223 411631
MOBILE 07860 650239
E-MAIL george@gckarch.com

GCK ARCHITECTS LIMITED

Project: FLAT 5, 1 LYNDHURST GARDENS LONDON NW3 5NS

Project No:

Title: LOCATION PLAN, SITE PLAN, GROUND & FIRST FLOOR PLANS AND ROOF PLAN AS EXISTING

Dwg Rev

Type Elem No.

Scale 1:100, 1:200 & 1:1250 @A1 Date JAN'24

L(PL)1LG-10