




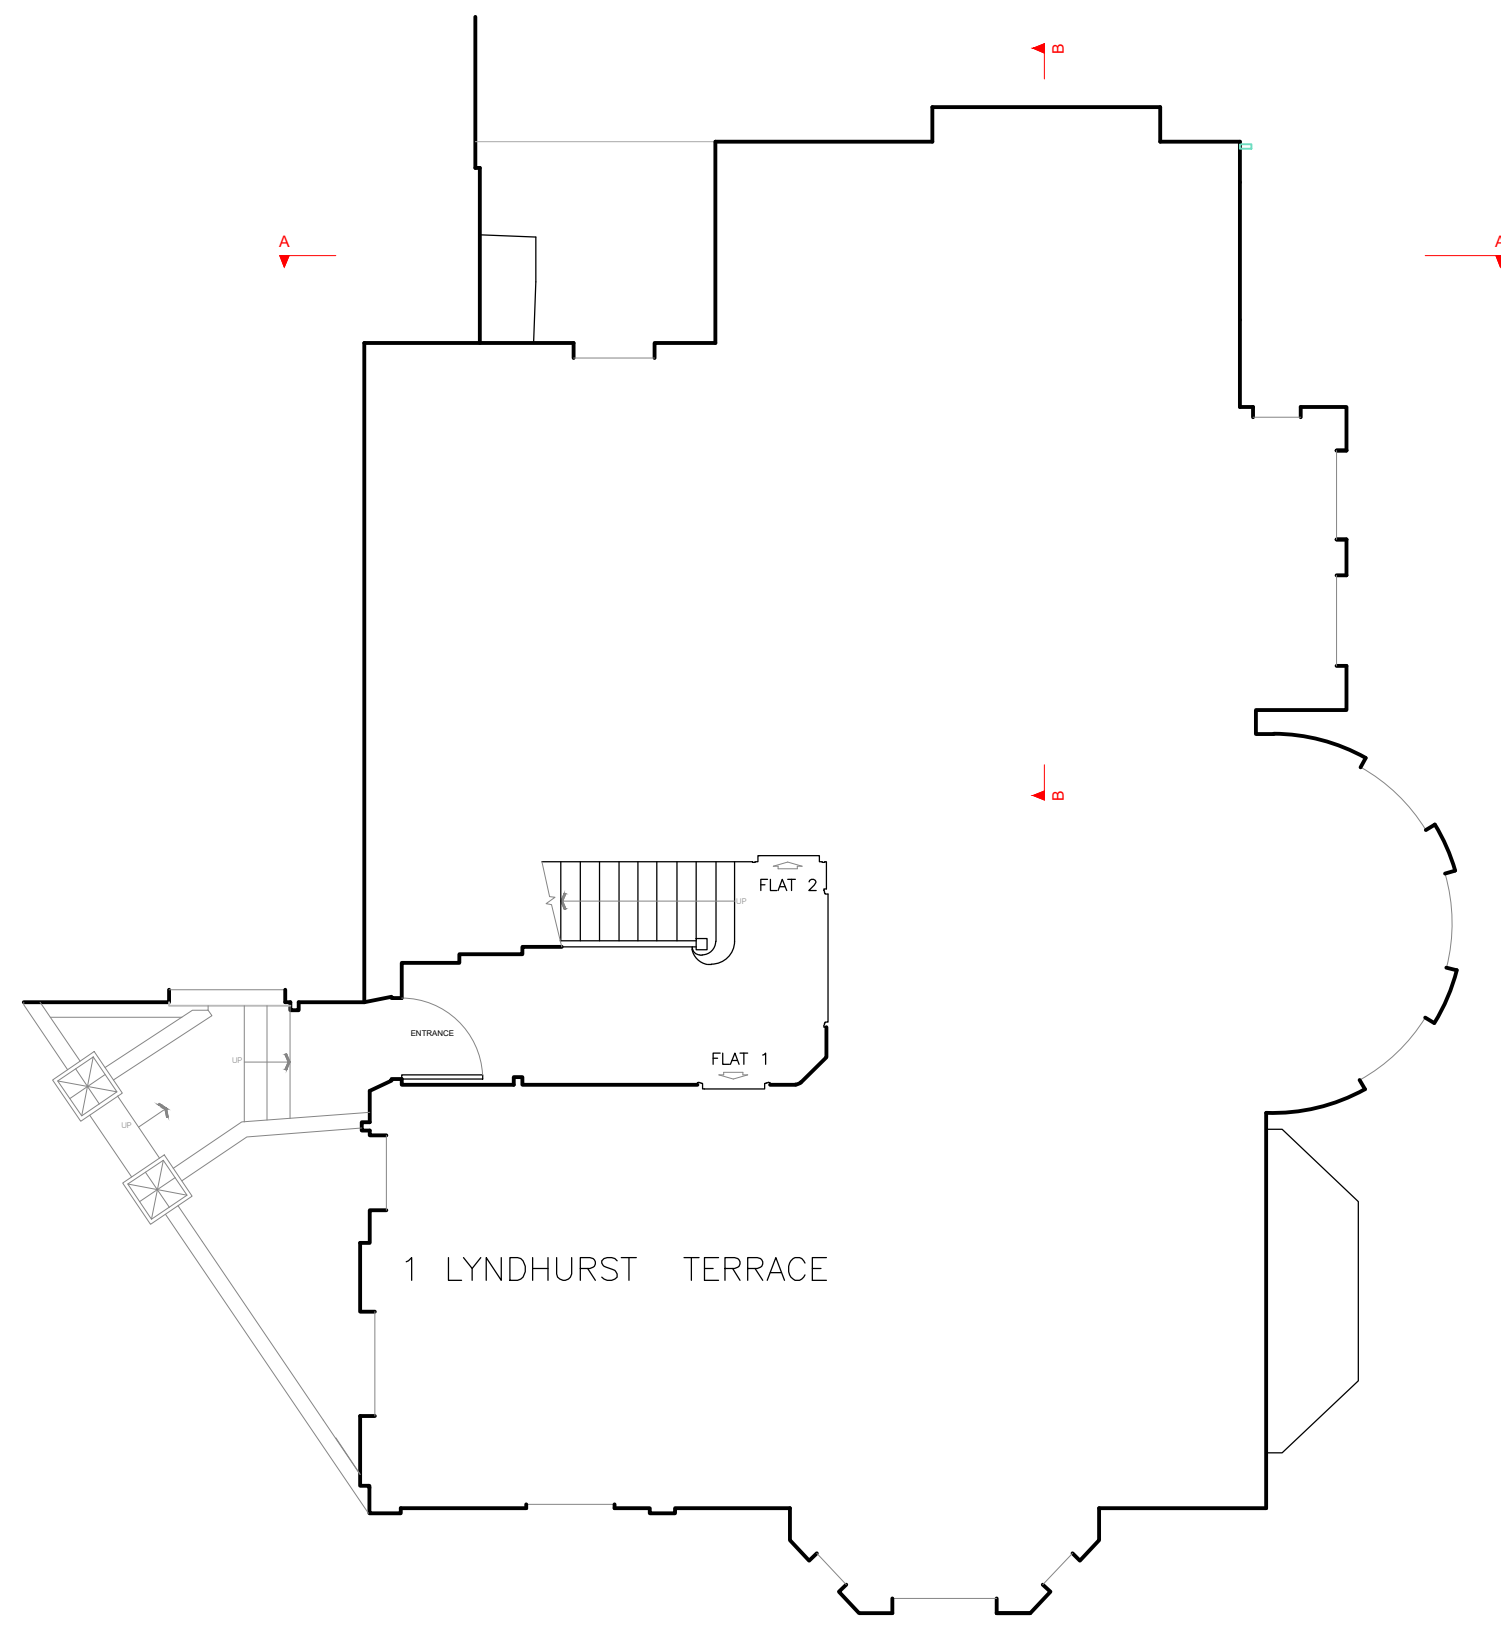

GROUND FLOOR PLAN AS PROPOSED
(NO CHANGES) 1:100 @A1

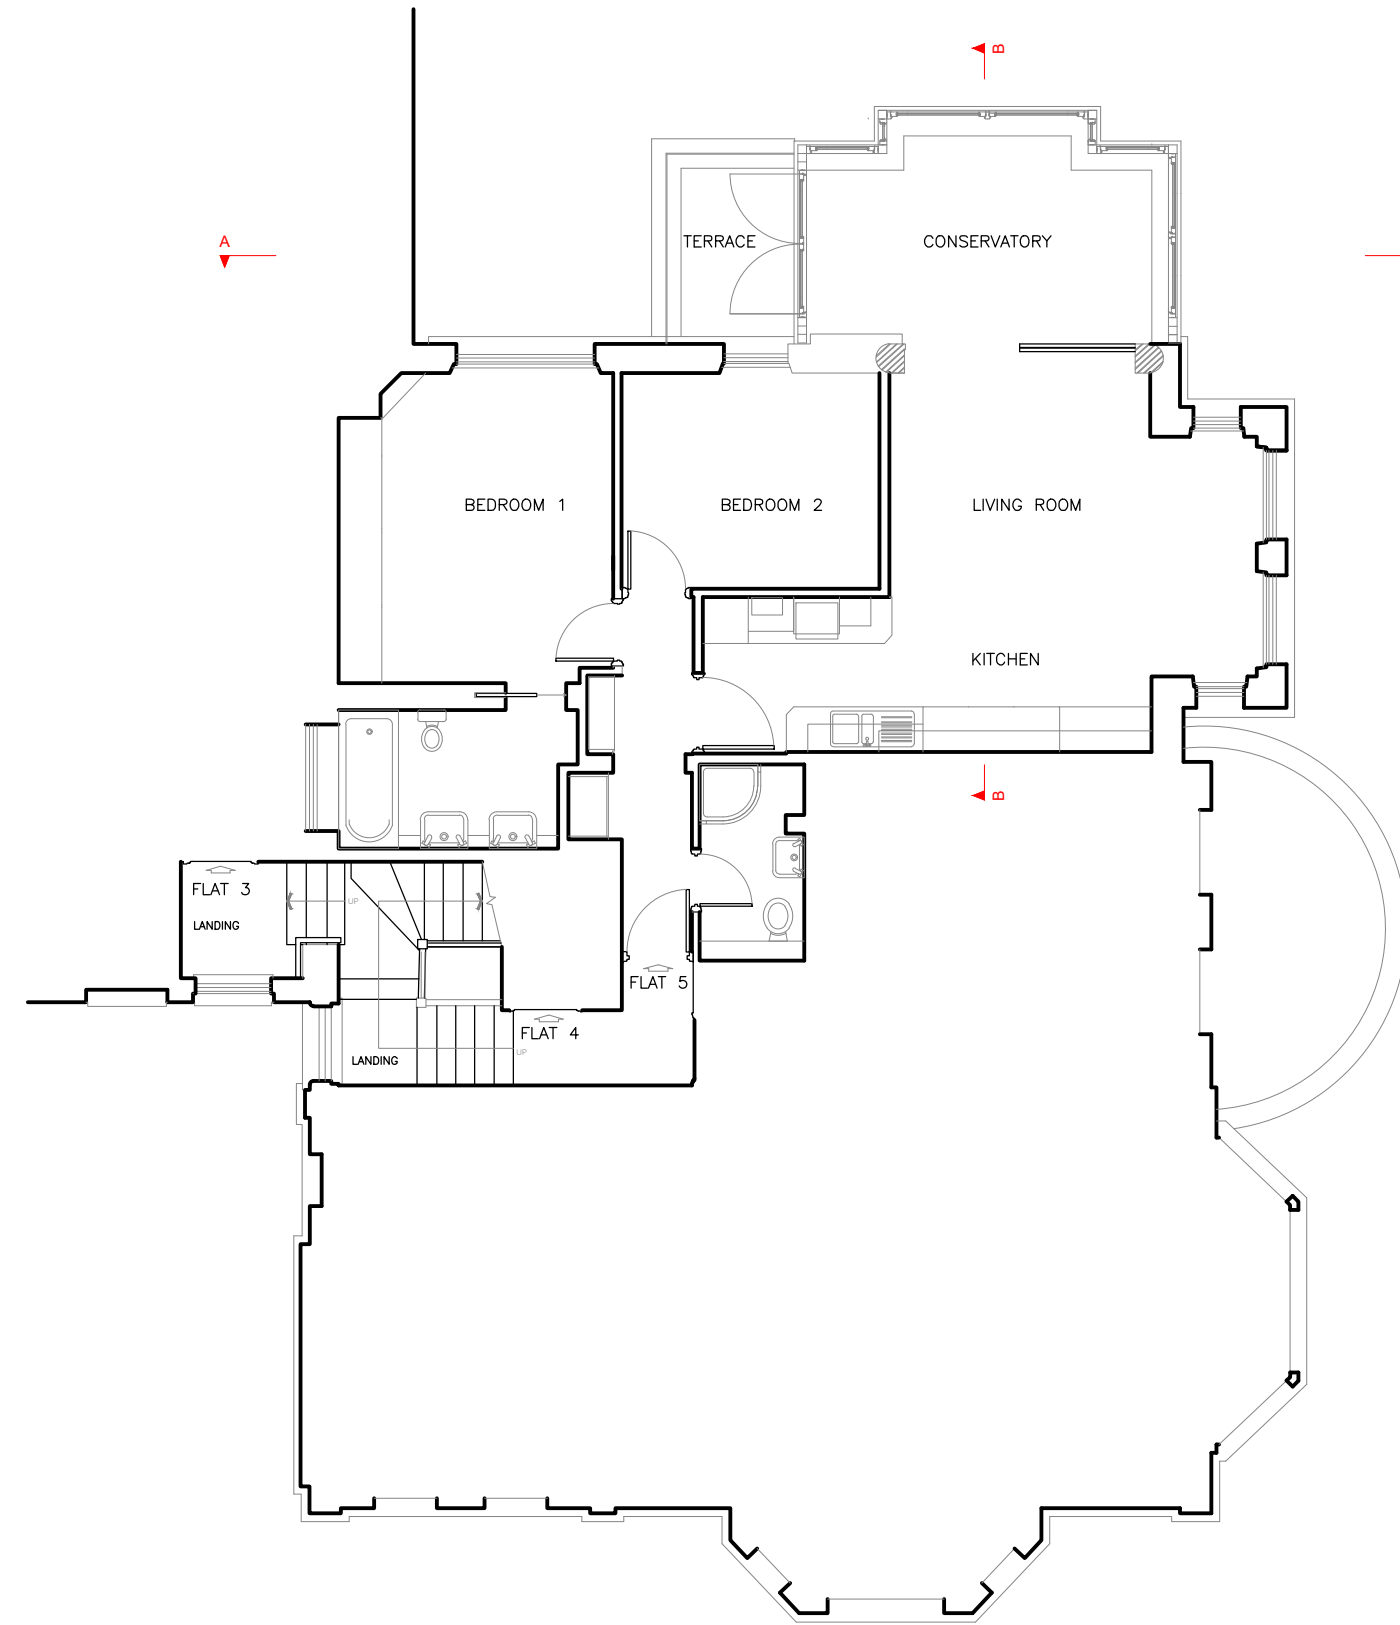


FIRST FLOOR PLAN AS PROPOSED
1:100 @A1

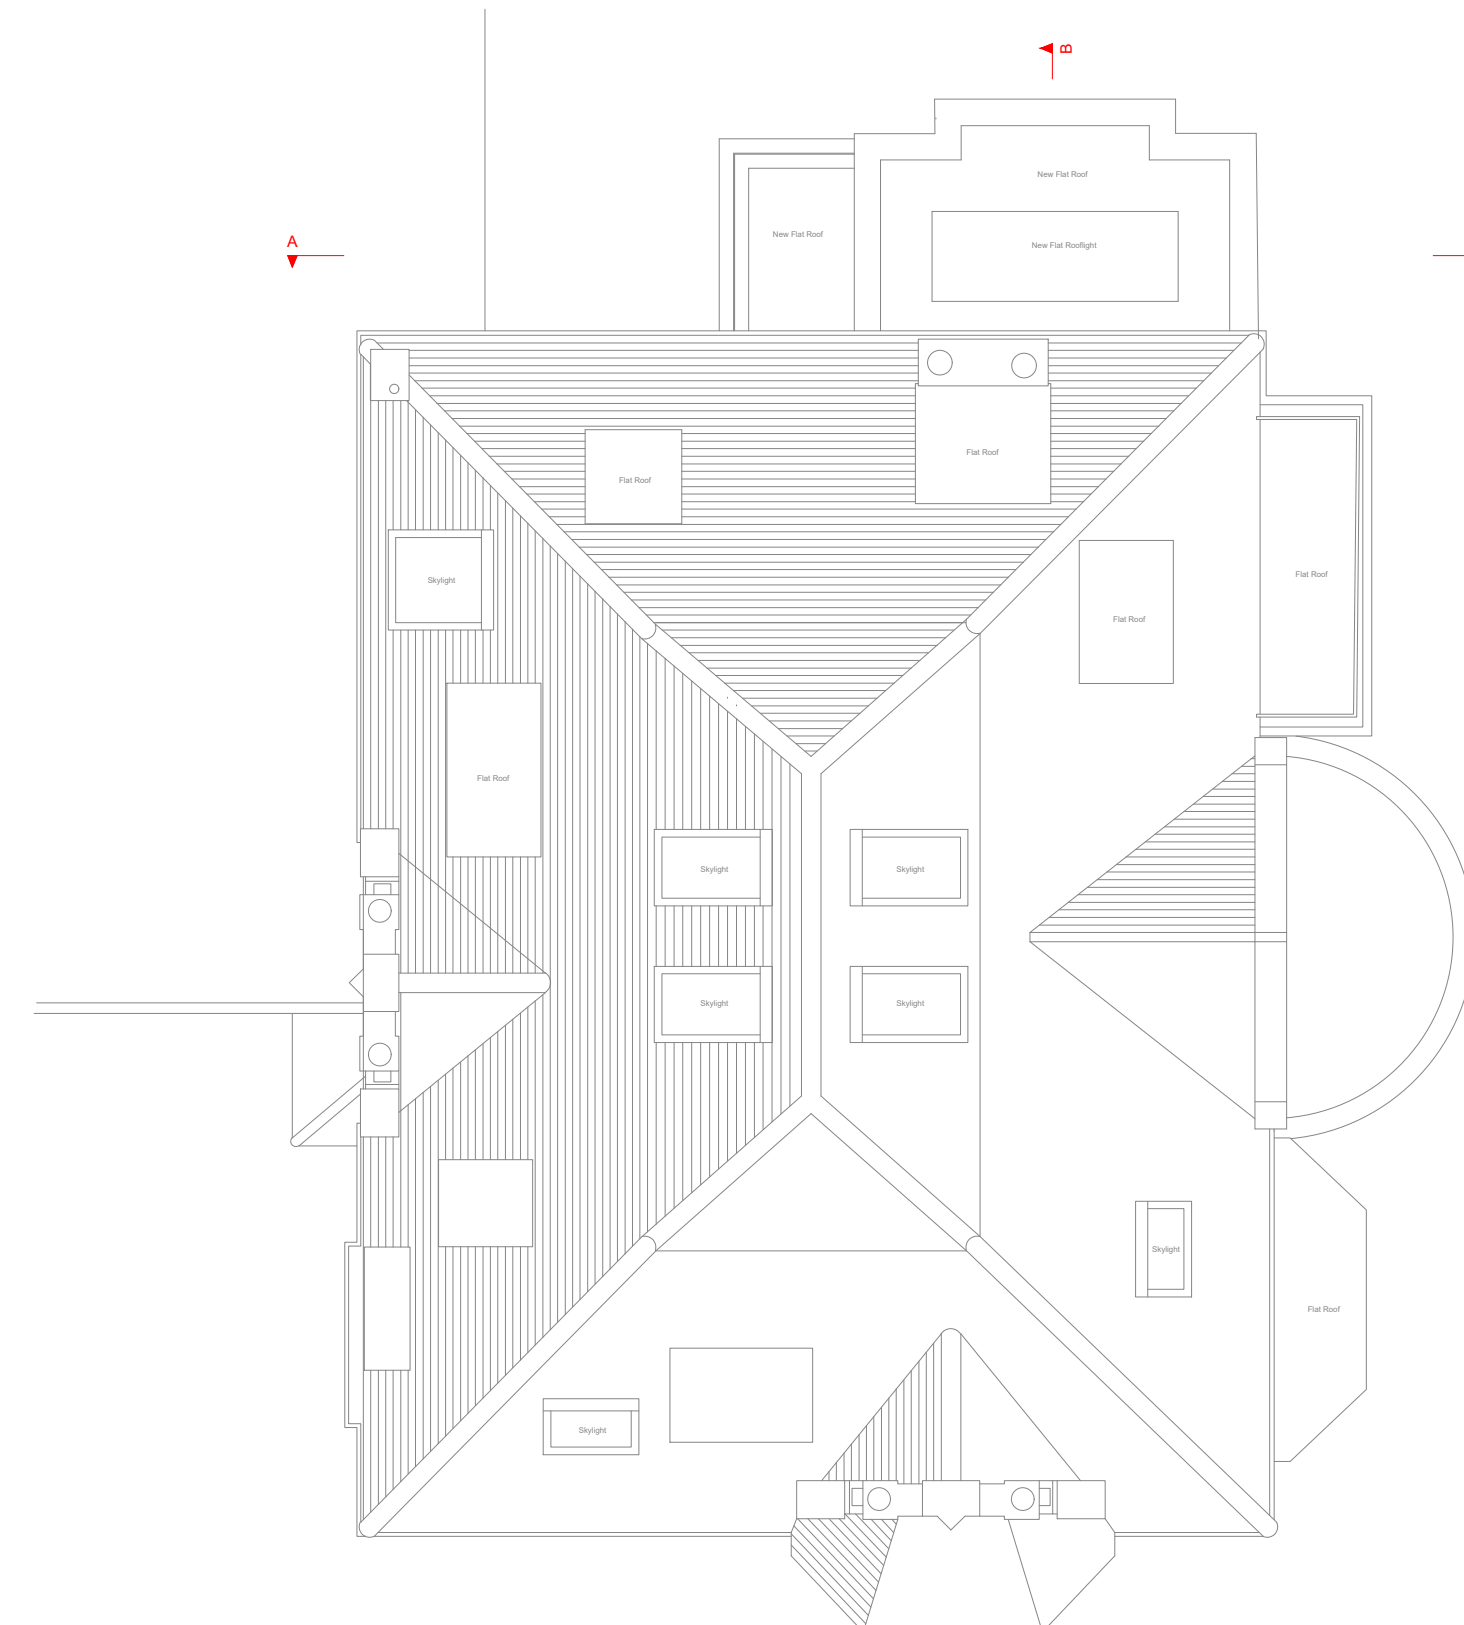

ROOF PLAN AS PROPOSED
1:100 @A1



GROUND, FIRST FLOOR AND ROOF PLAN AS PROPOSED SCALE 1:100

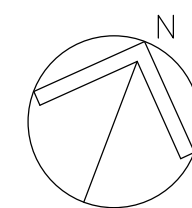

REVISIONS



GCK ARCHITECTS LIMITED

6 FIELD WAY
CAMBRIDGE
CB1 8RW

TEL 01223 411631
MOBILE 07860 650239
E-MAIL george@gckarch.com

Project: FLAT 5, 1 LYNDHURST GARDENS LONDON NW3 5NS

Title: GROUND, FIRST FLOOR AND ROOF PLANS AS PROPOSED

Scale 1:100 @A1

Date FEB'24

Project No:

Dwg Rev

Type Elem No.

L(PL)1LG-20