



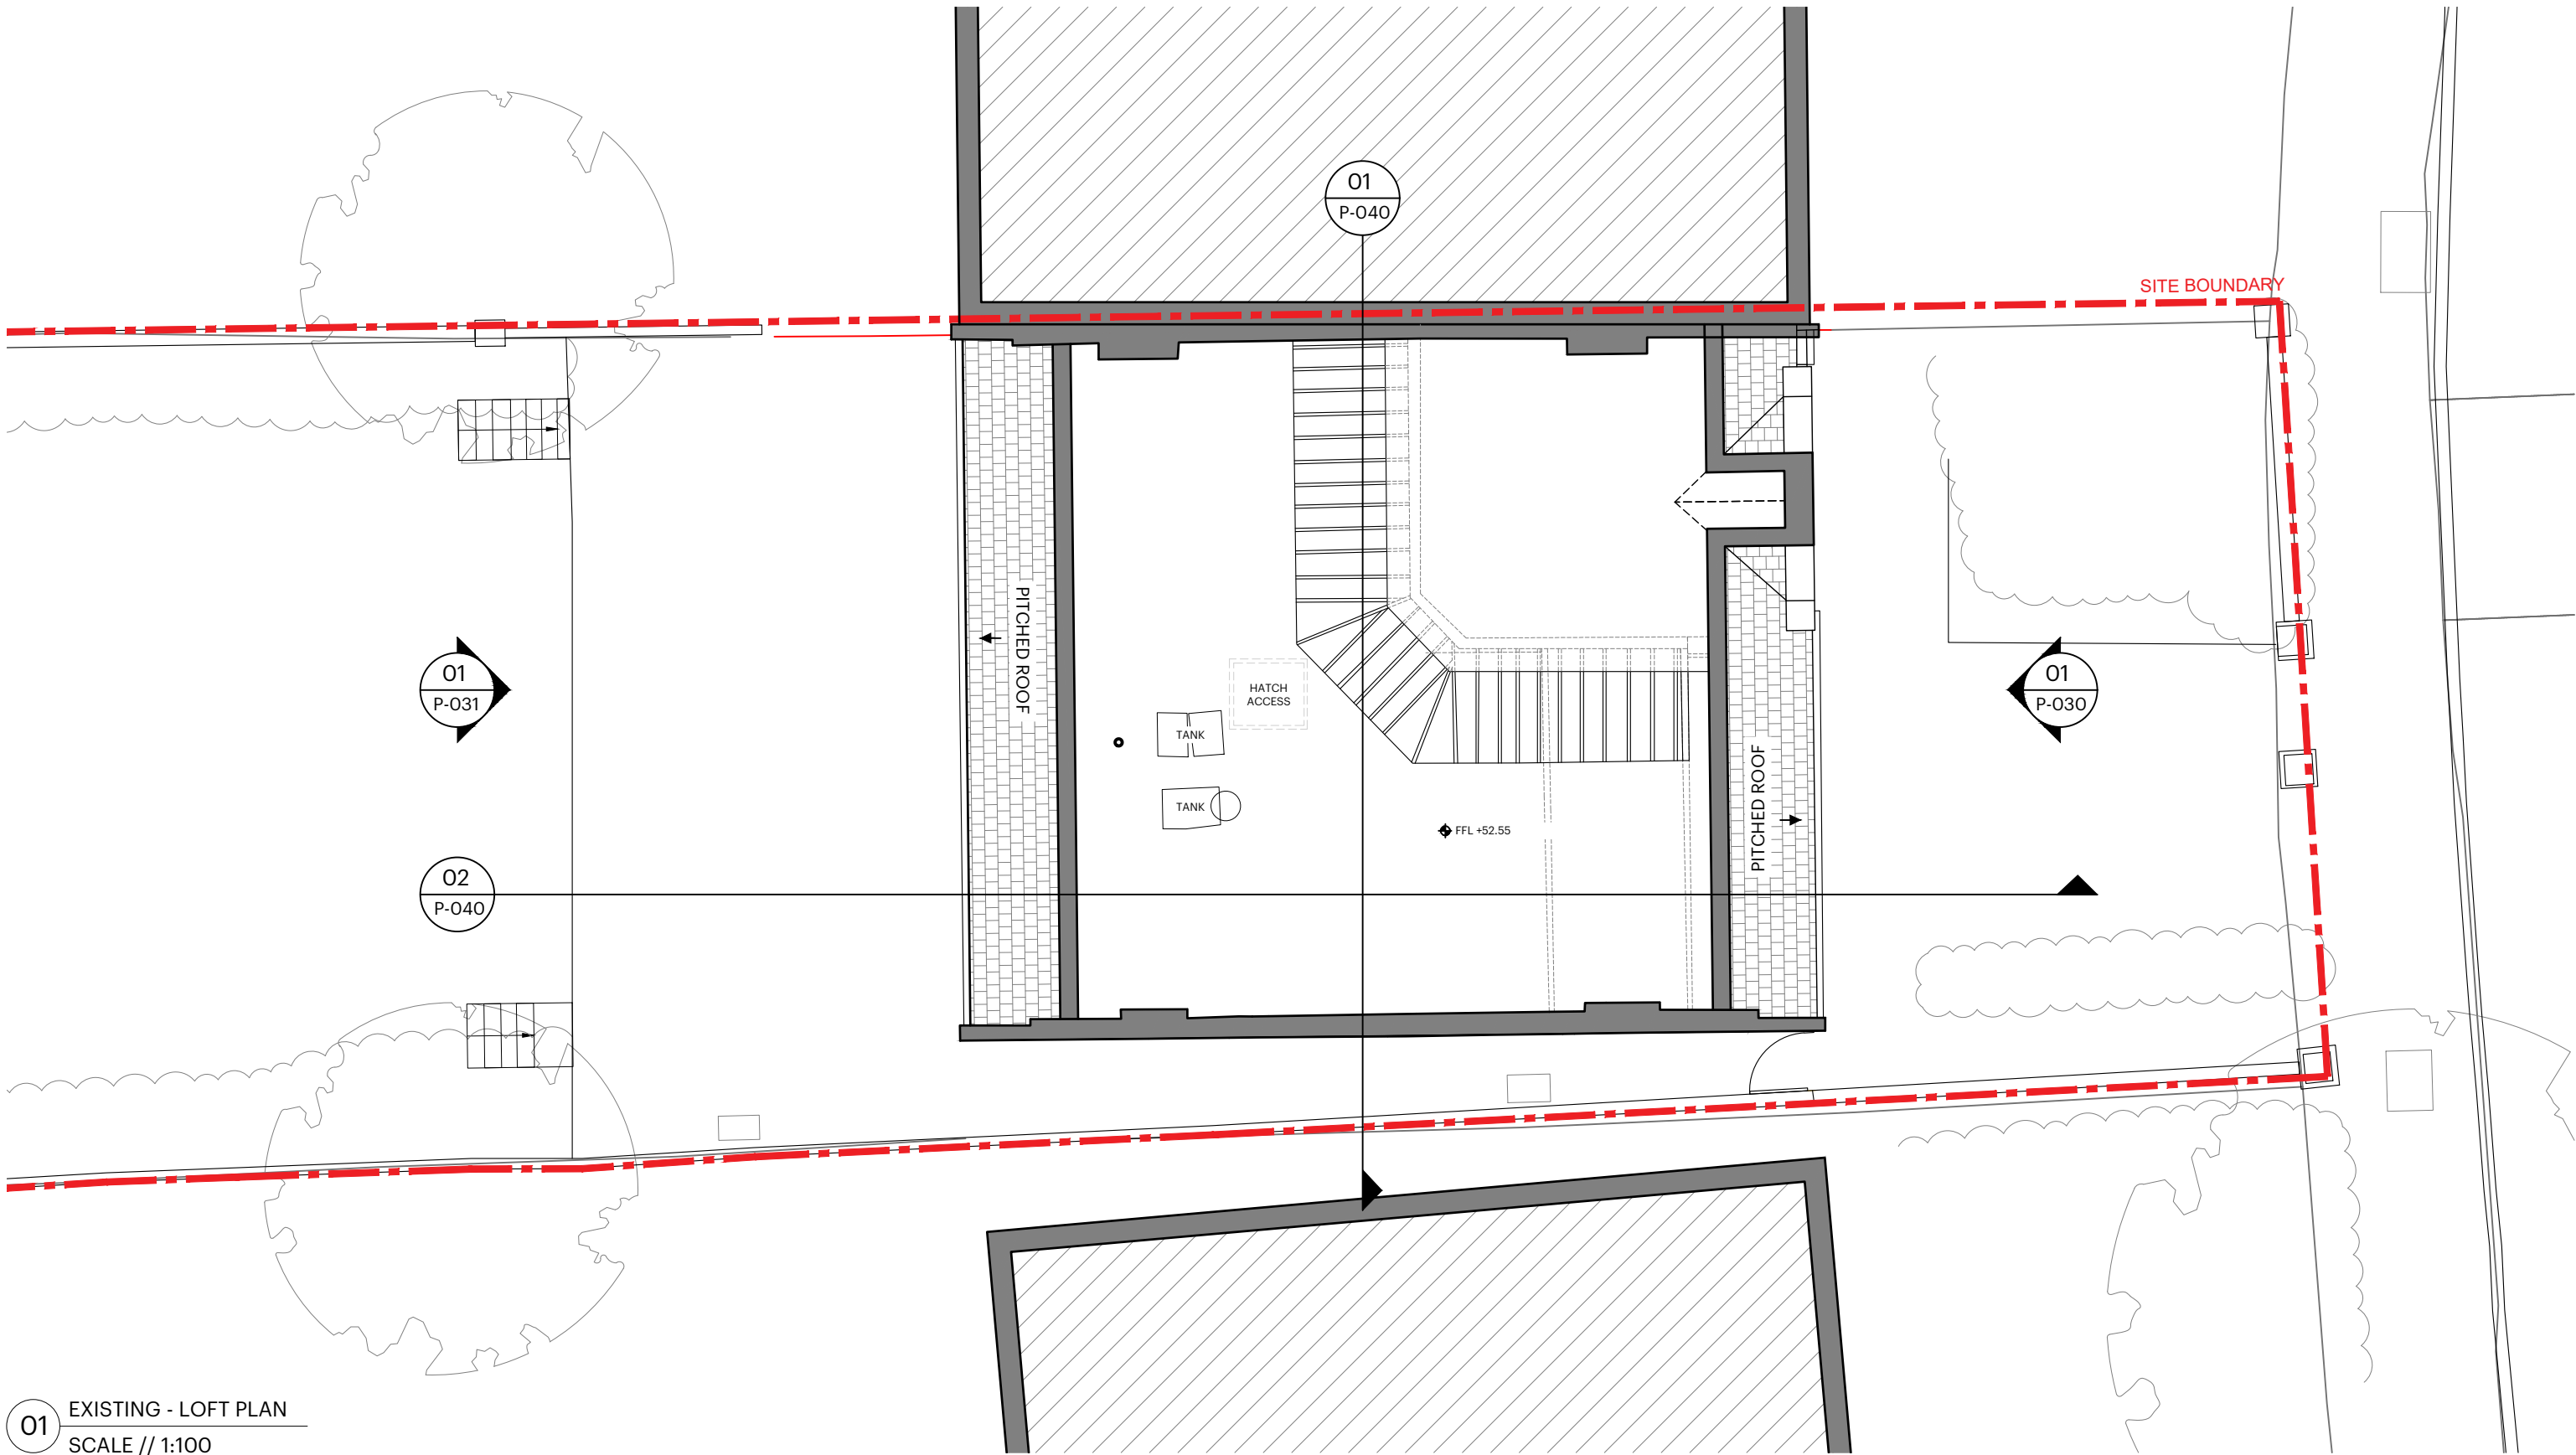

01 EXISTING - LOFT PLAN
SCALE // 1:100

Nick
Baker
Architects

First Floor
6 Baker's Yard
London EC1R 3DD
T +44 (0)20 7490 0644
info@nickbakerarchitects.com
www.nickbakerarchitects.com
Contents of this drawing are the copyright of Nick Baker Architects

 


75 Greencroft Gardens
London, Camden, NW6 3LJ

EXG Loft Plan

Scale 1:100@A3 Date 17.04.24 Revision 00

2410 P-014

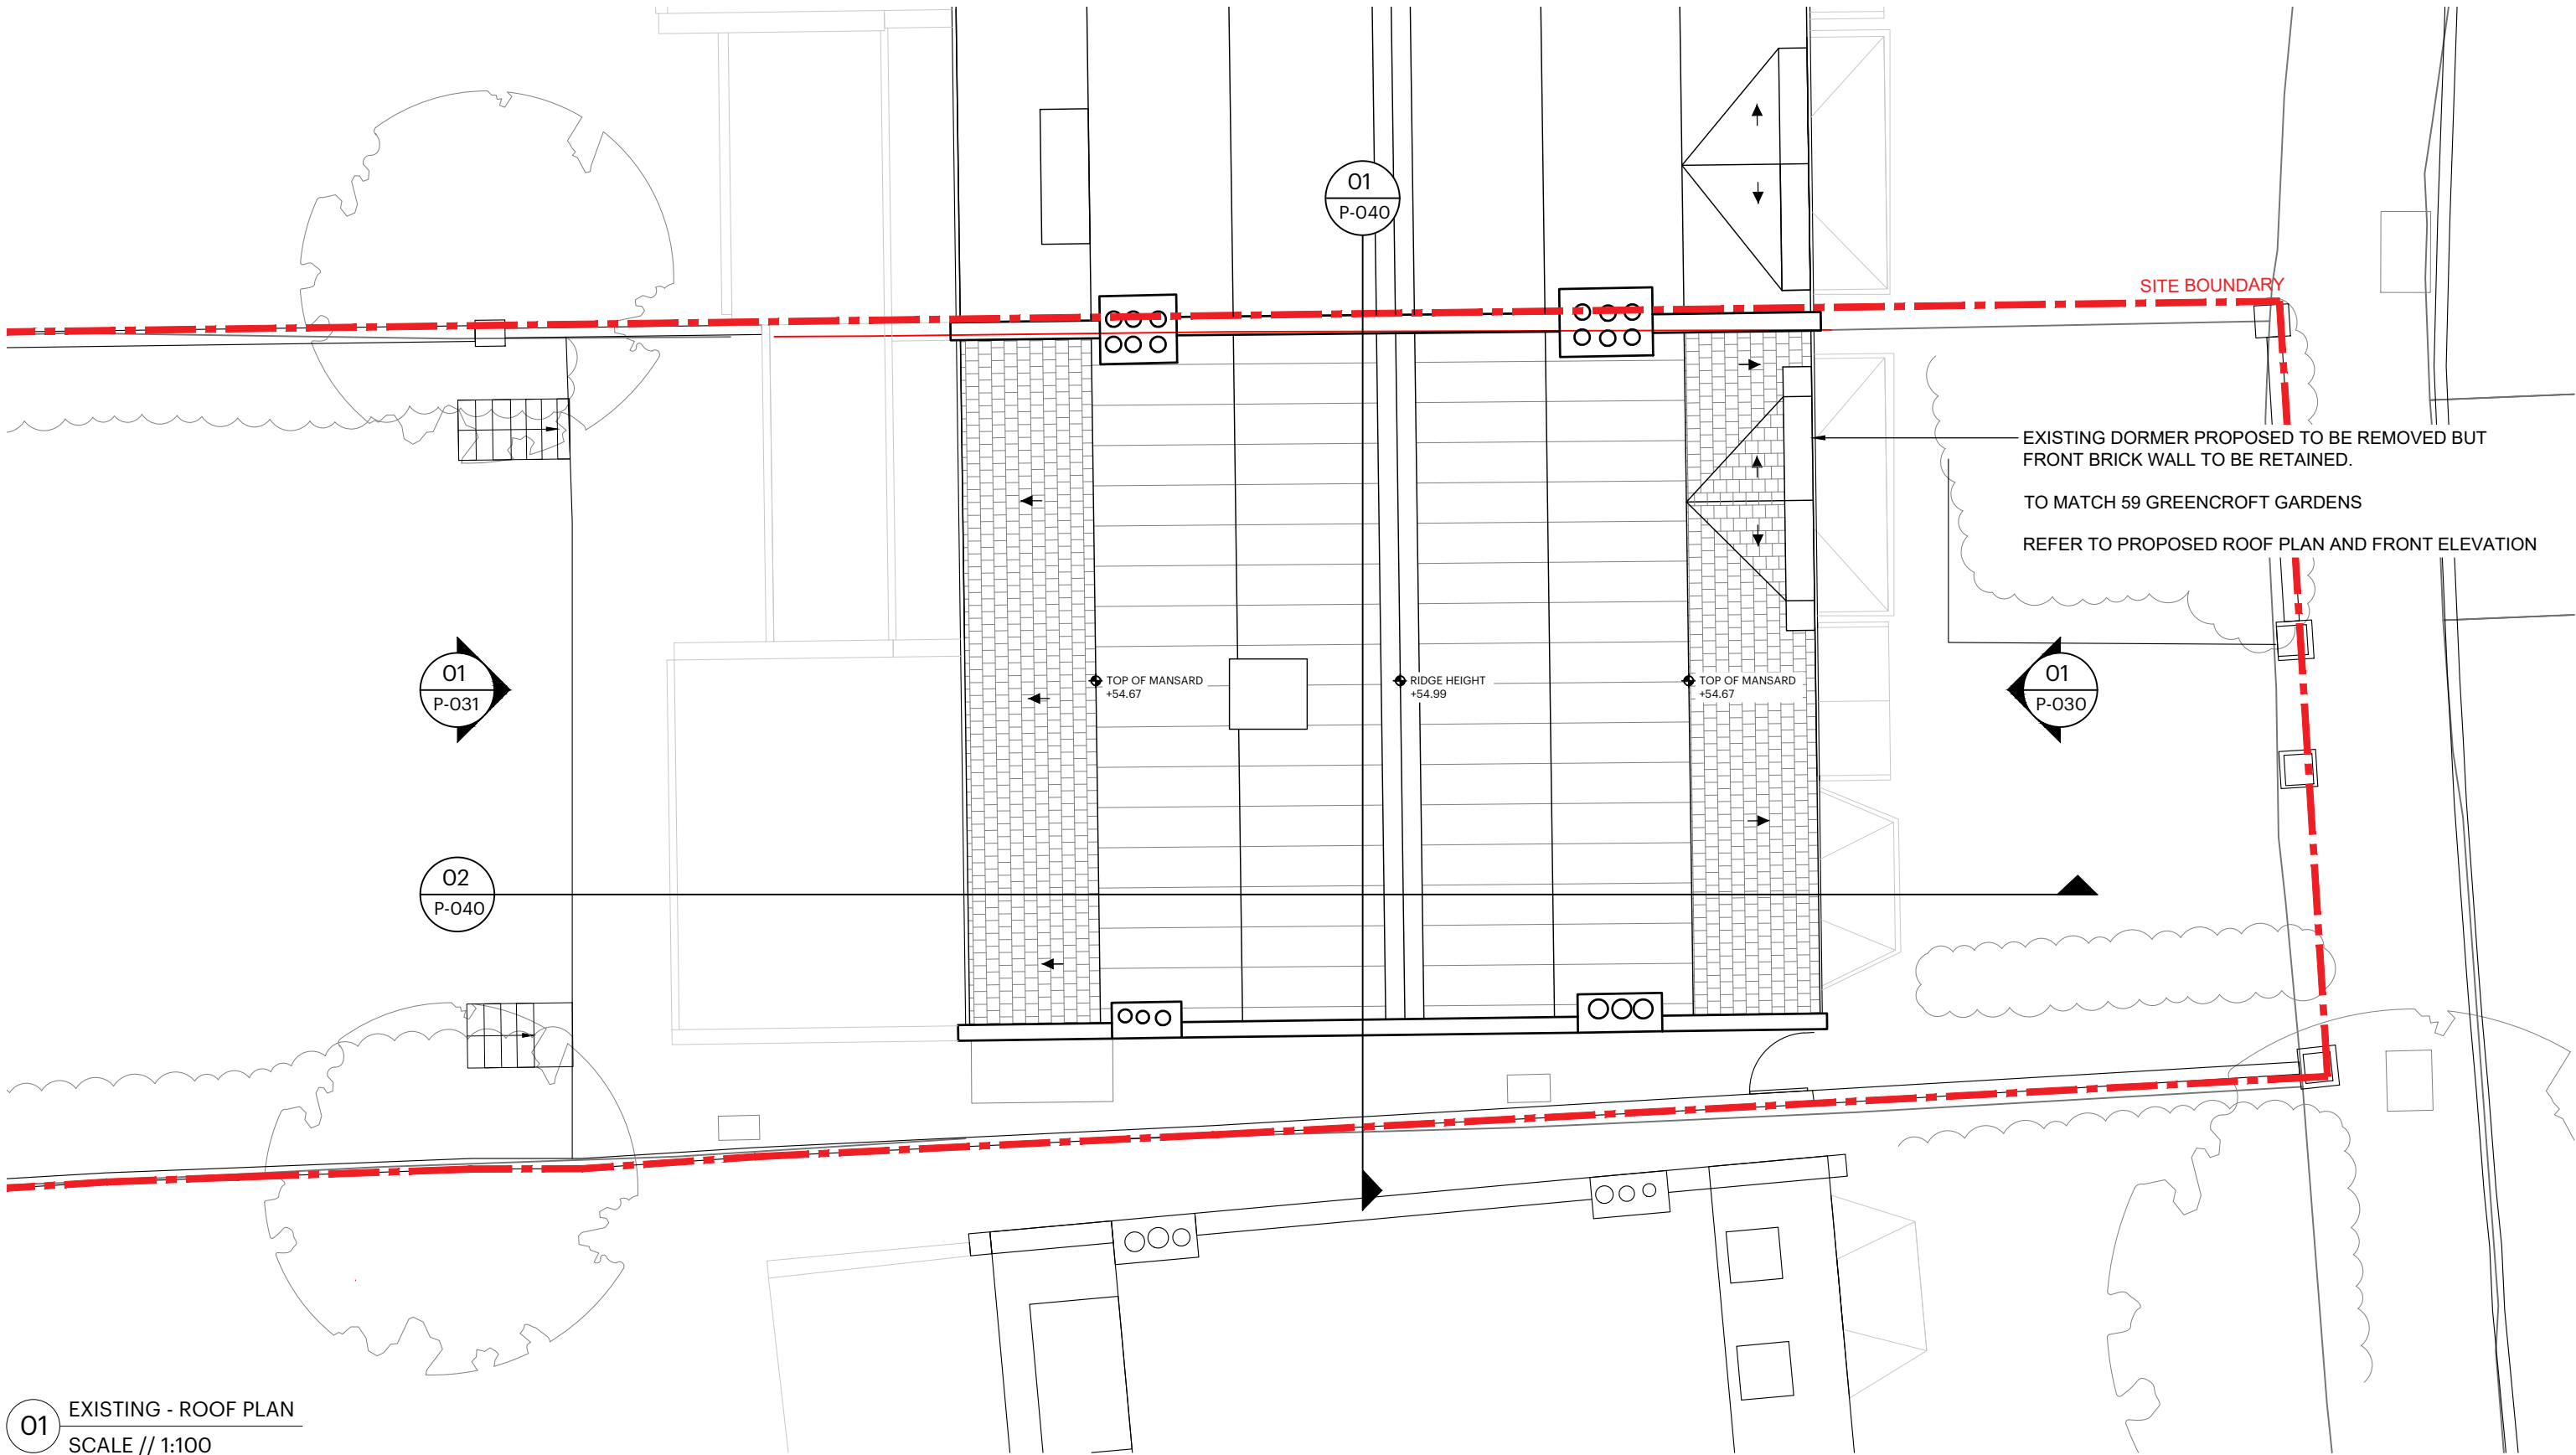


**Nick
Baker
Architects**

First Floor
6 Baker's Yard
London EC1R 3DD
T +44 (0)20 7490 0644
info@nickbakerarchitects.com
www.nickbakerarchitects.com
Contents of this drawing are the copyright of Nick Baker Architects


75 Greencroft Gardens
London, Camden, NW6 3LJ

EXG Roof Plan

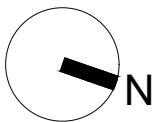

Scale 1:100@A3 Date 17.04.24 Revision 00

2410 P-015

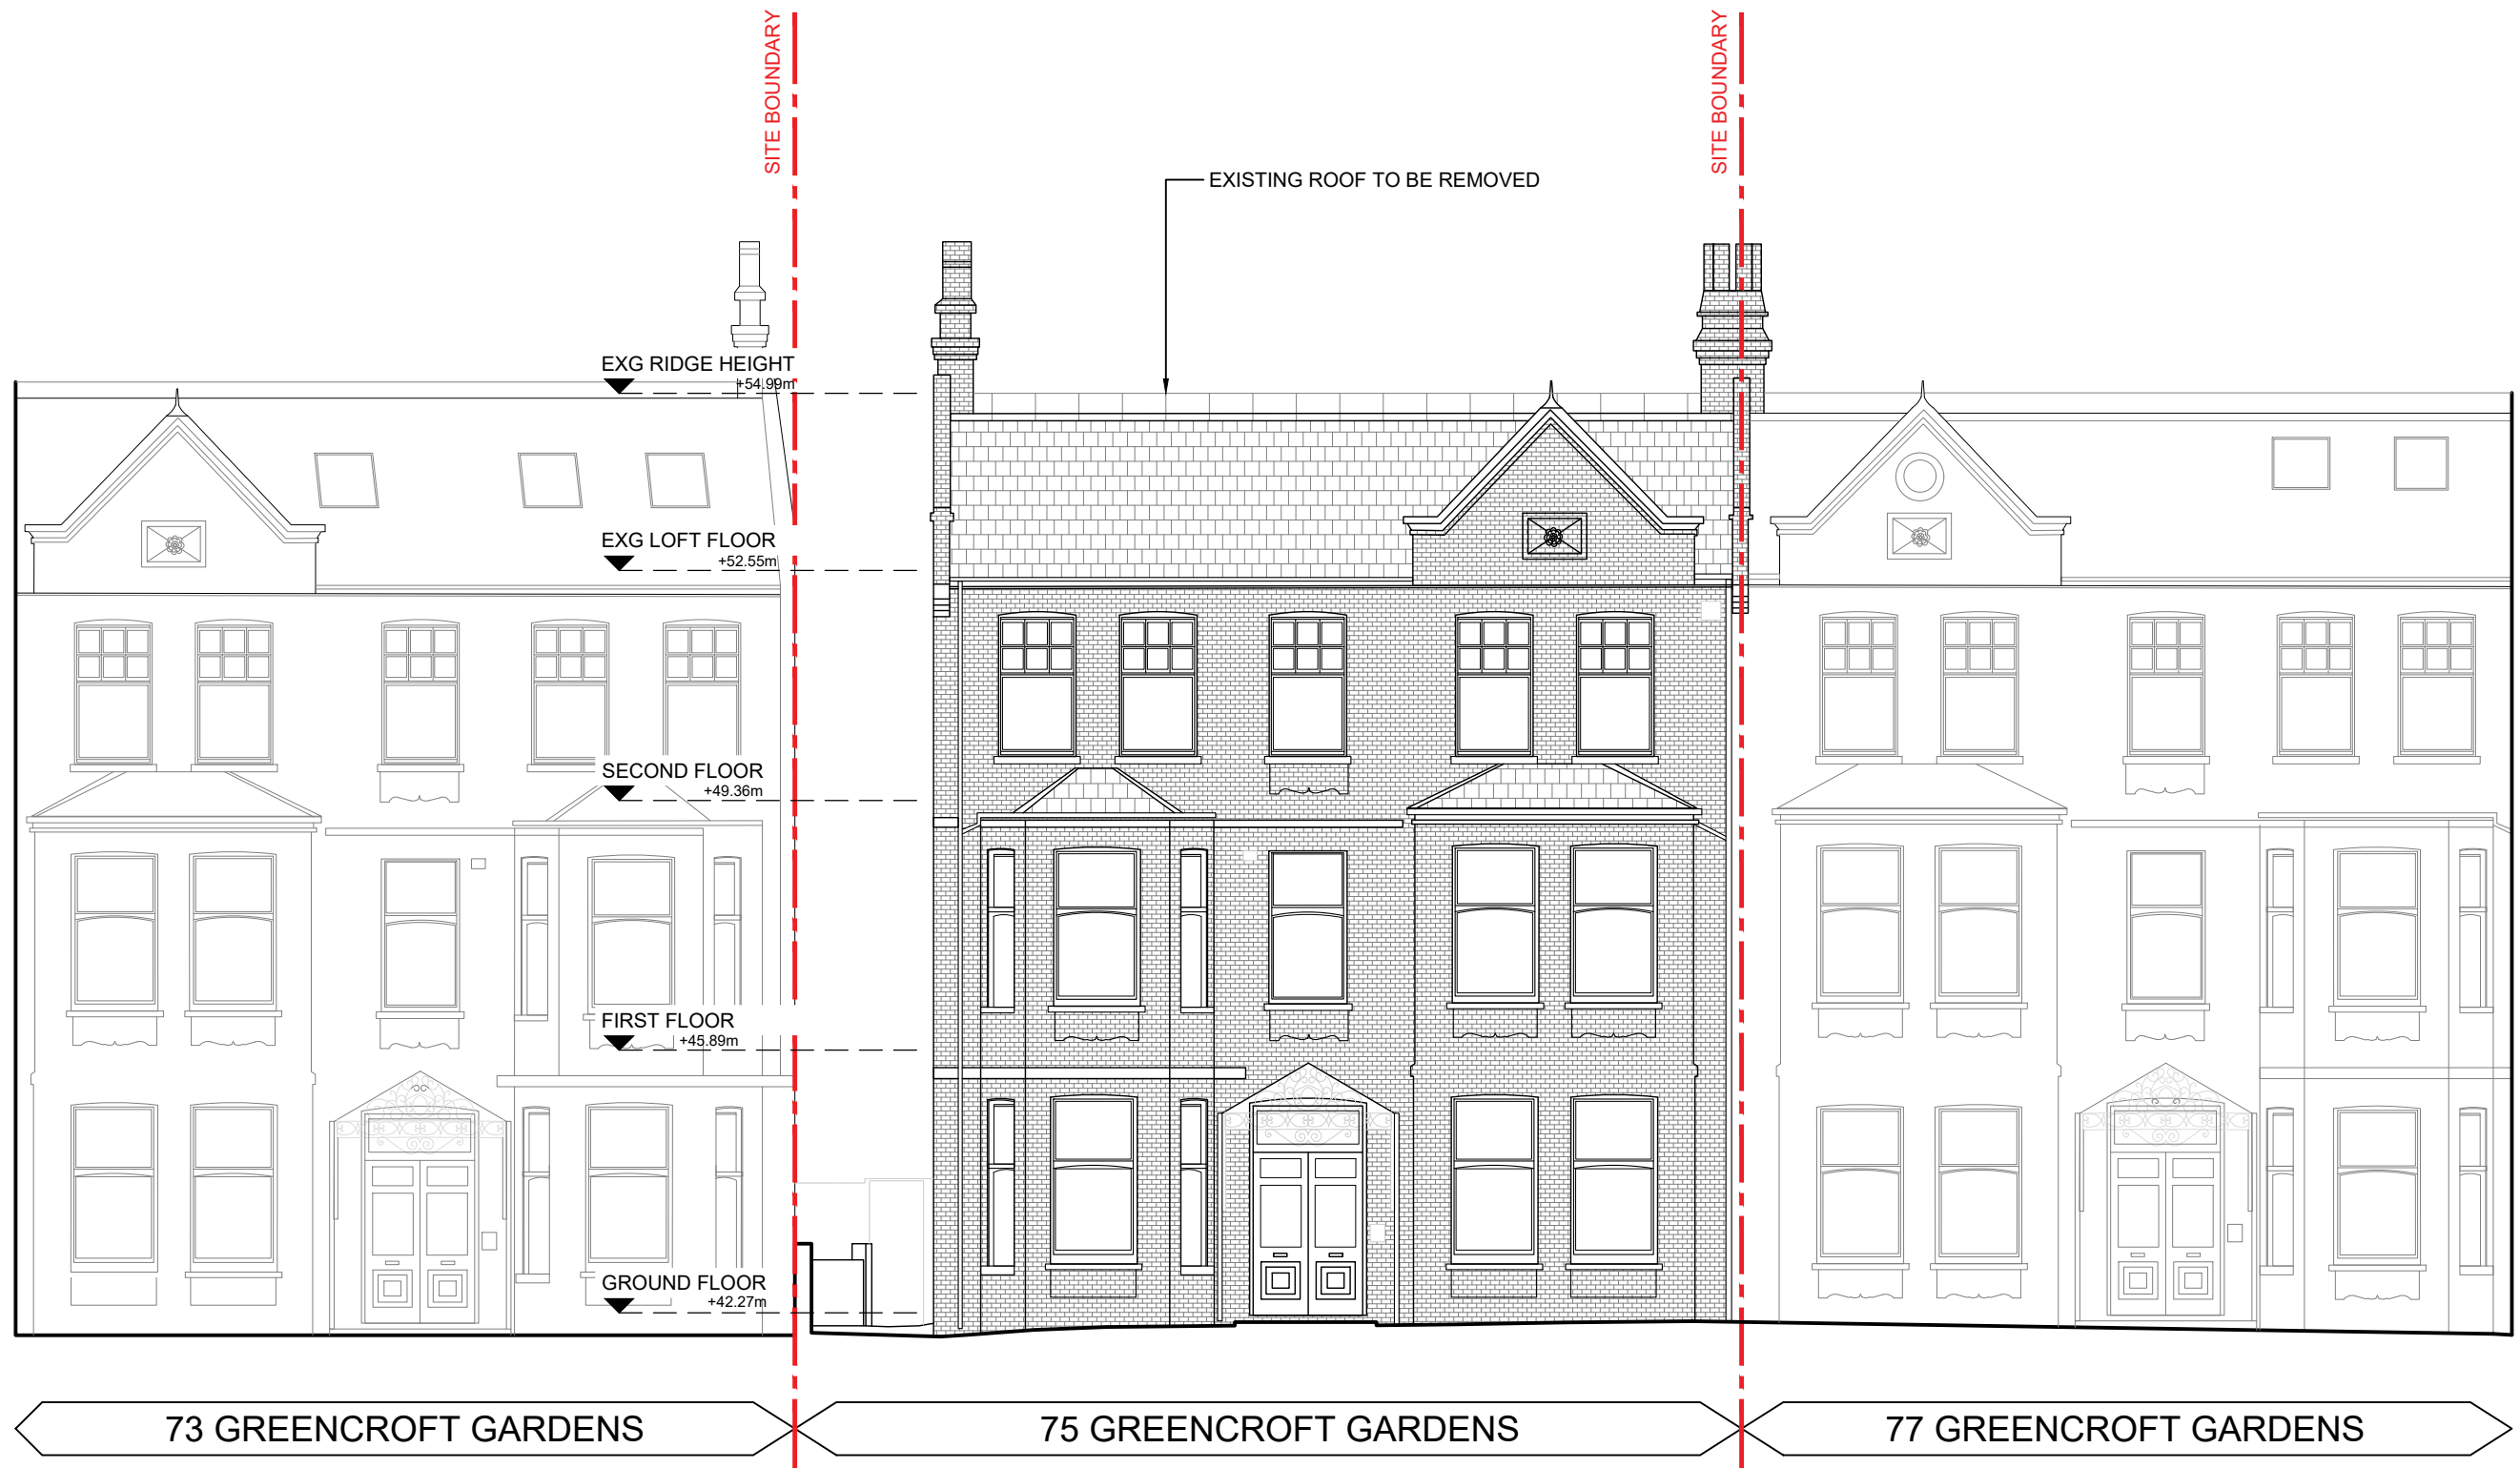

01 EXISTING - FRONT ELEVATION
SCALE // 1:100


**Nick
Baker
Architects**

First Floor
6 Baker's Yard
London EC1R 3DD
T +44 (0)20 7490 0644
info@nickbakerarchitects.com
www.nickbakerarchitects.com
Contents of this drawing are the copyright of Nick Baker Architects

75 Greencroft Gardens
London, Camden, NW6 3LJ

EXG Front Elevation


SCALE BAR 1:100

 

Scale
1:100@A3
Date
17.04.24
Revision
00

2410

P-030

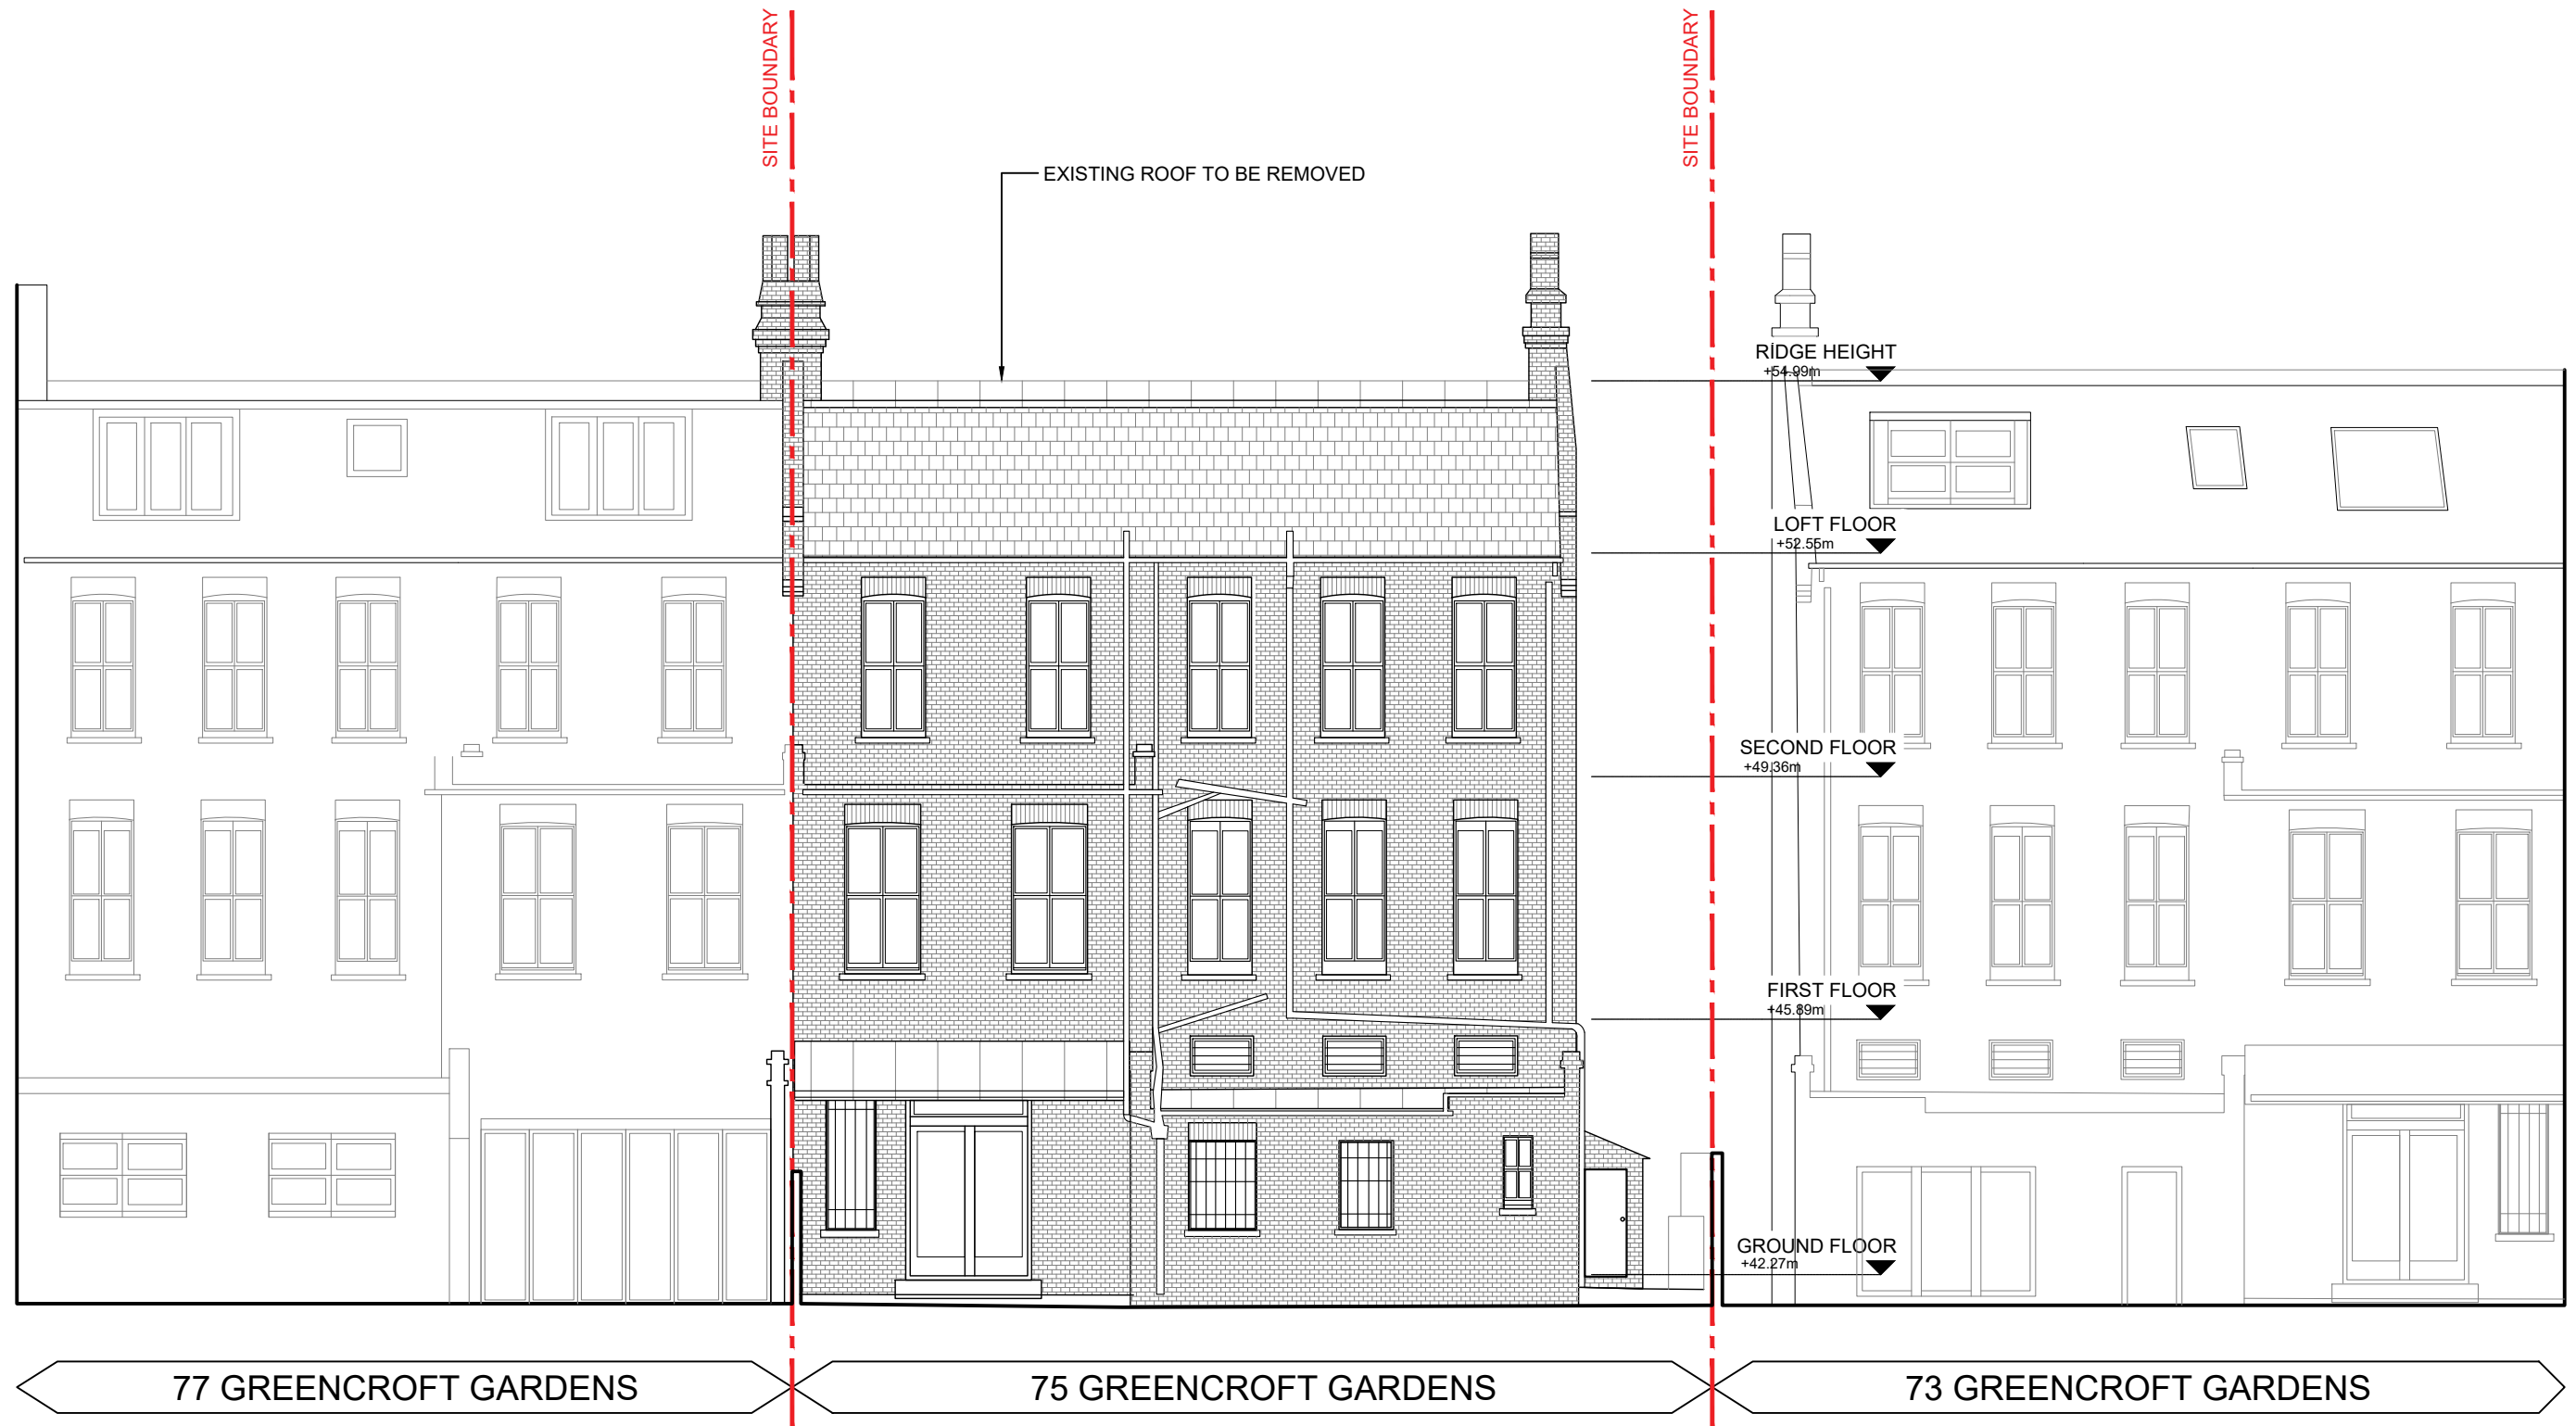

01 EXISTING - REAR ELEVATION
SCALE // 1:100


**Nick
Baker
Architects**

First Floor
6 Baker's Yard
London EC1R 3DD
T +44 (0)20 7490 0644
info@nickbakerarchitects.com
www.nickbakerarchitects.com
Contents of this drawing are the copyright of Nick Baker Architects

75 Greencroft Gardens
London, Camden, NW6 3LJ

EXG Rear Elevation


SCALE BAR 1:100

 

Scale 1:100@A3 Date 17.04.24 Revision 00

2410


P-031

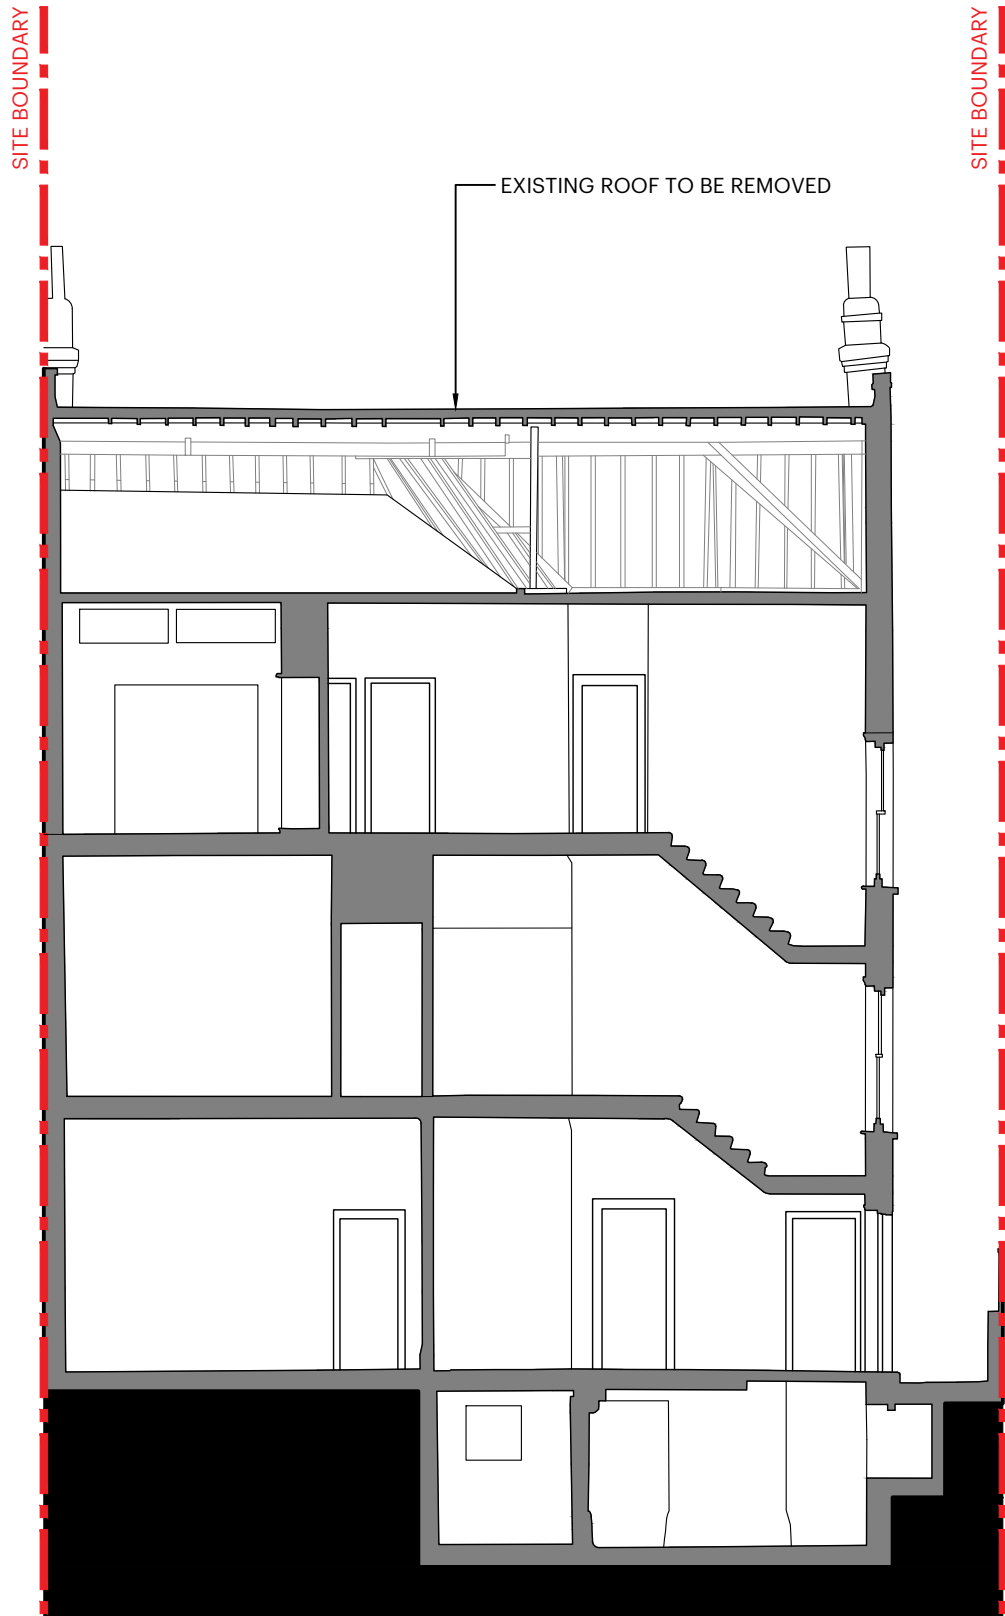

01 EXISTING - SECTION AA
SCALE // 1:100




02 EXISTING - SECTION BB
SCALE // 1:100

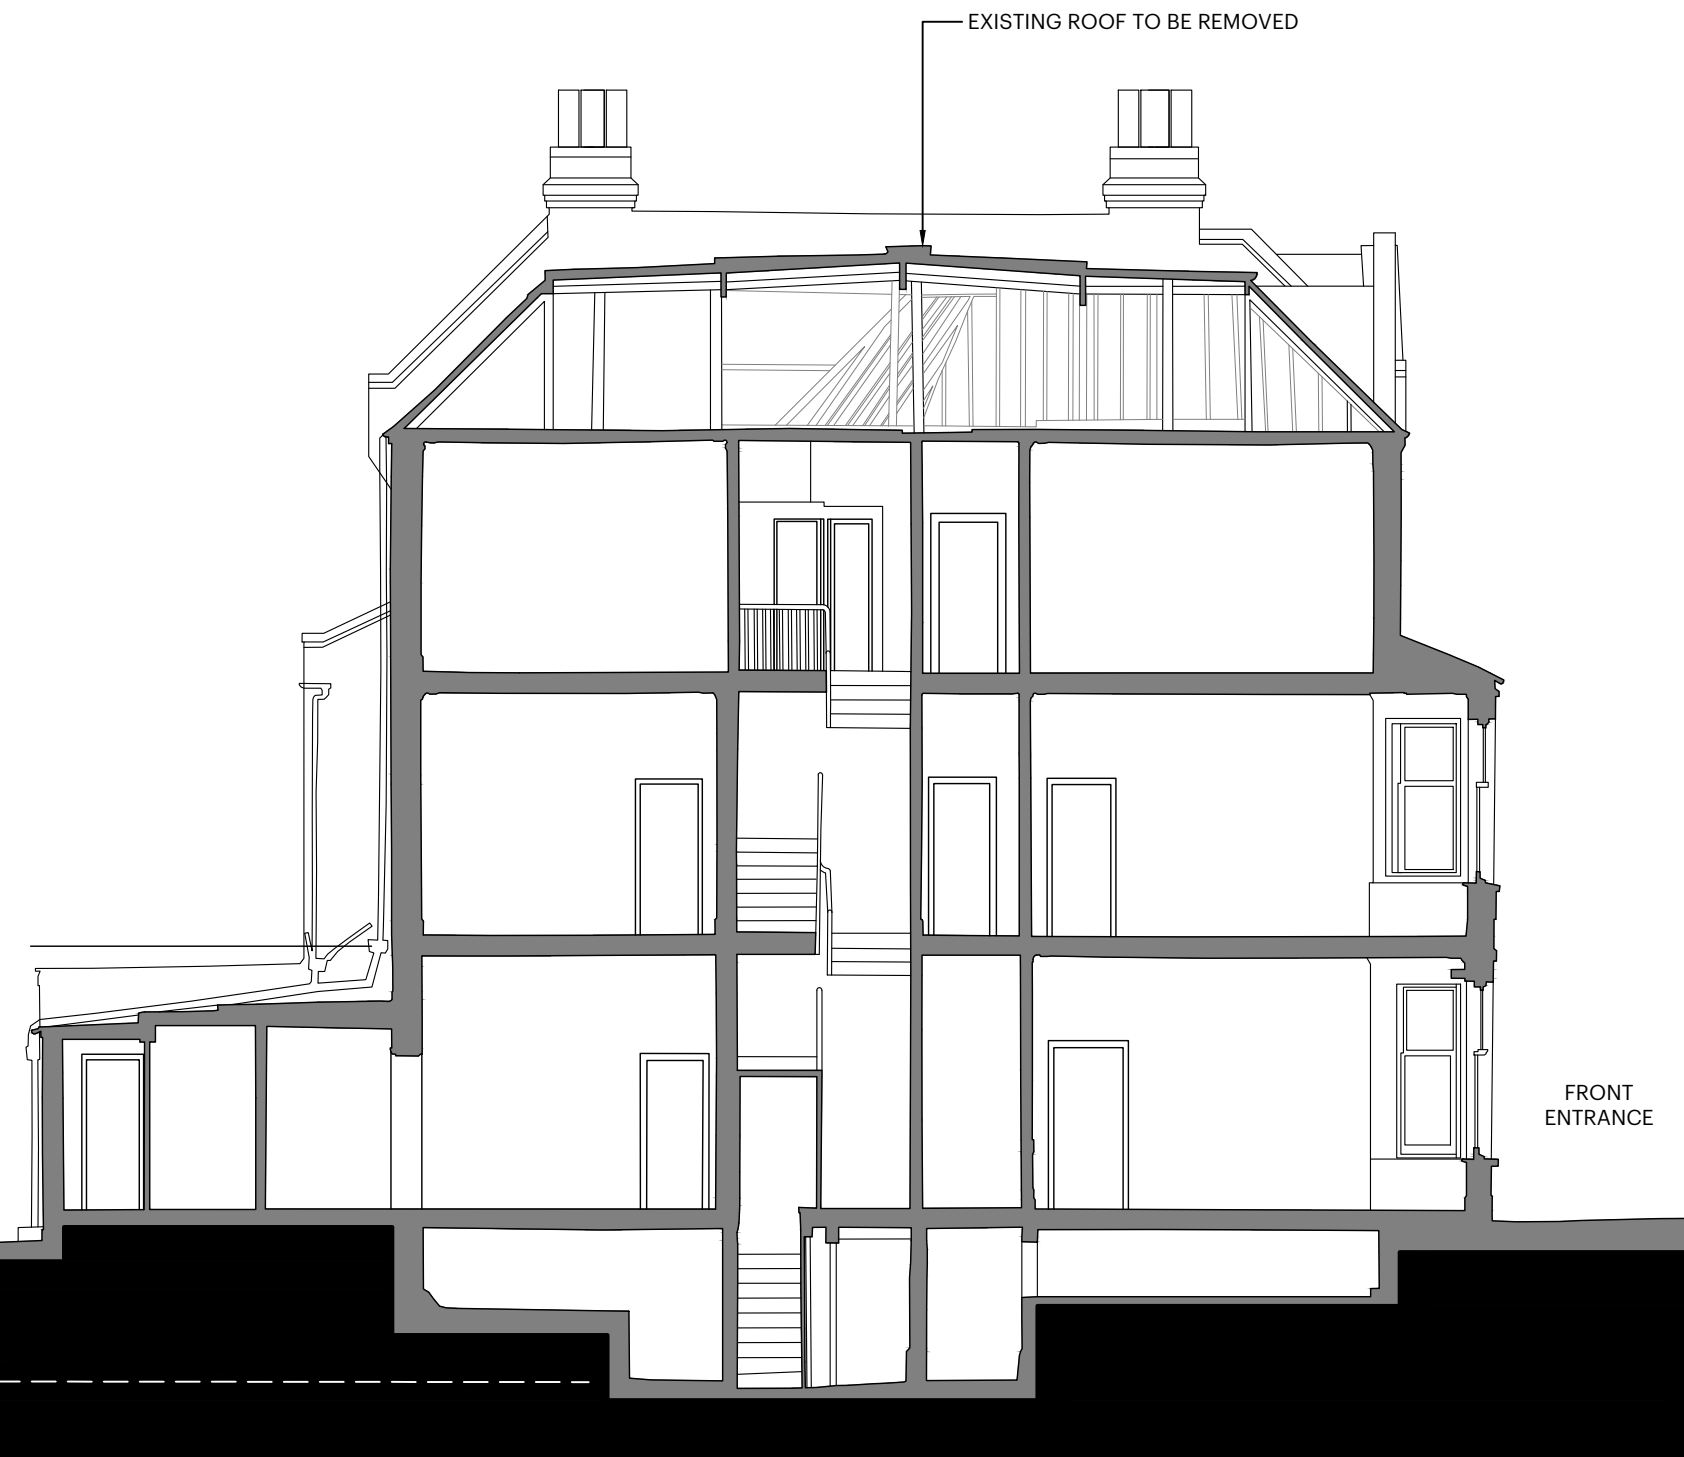


**Nick
Baker
Architects**

First Floor
6 Baker's Yard
London EC1R 3DD
T +44 (0)20 7490 0644
info@nickbakerarchitects.com
www.nickbakerarchitects.com
Contents of this drawing are the copyright of Nick Baker Architects

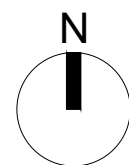

SCALE BAR 1:100

 

75 Greencroft Gardens
London, Camden, NW6 3LJ

EXG Sections

Scale 1:100@A3 Date 17.04.24 Revision 00

2410

P-040