


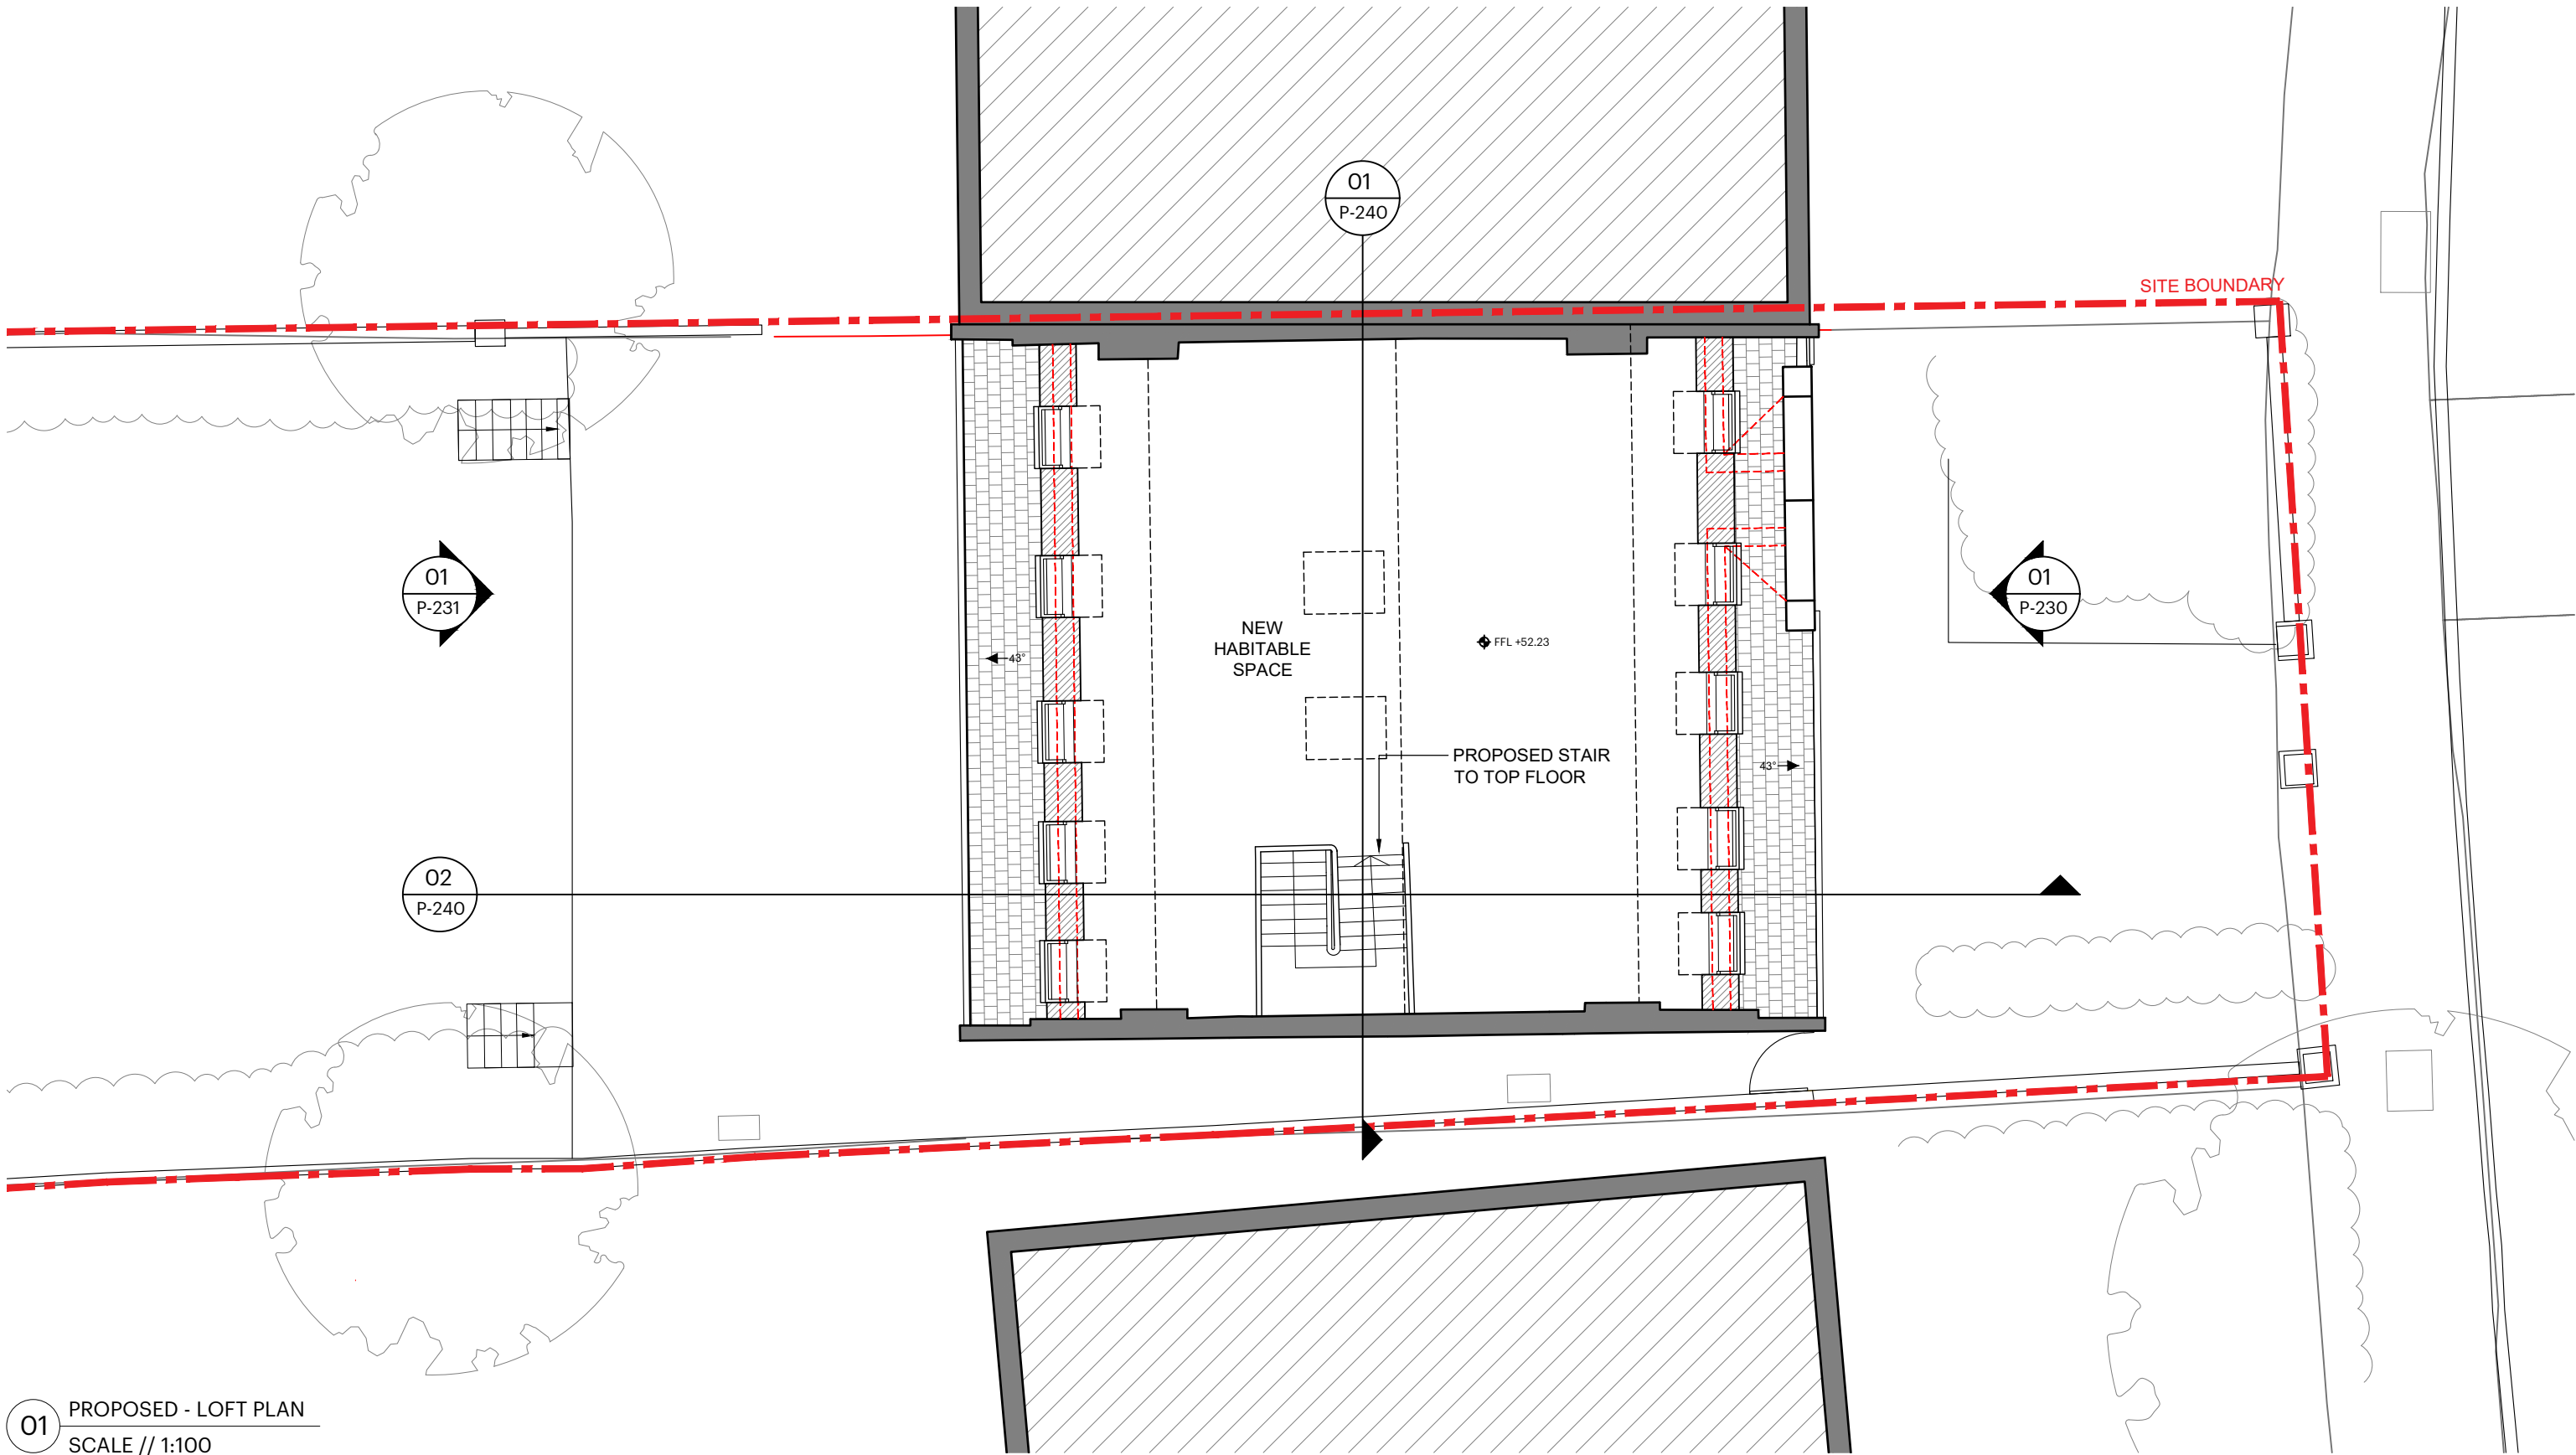


01 PROPOSED - LOFT PLAN
SCALE // 1:100

**Nick
Baker
Architects**

First Floor
6 Baker's Yard
London EC1R 3DD
T +44 (0)20 7490 0644
info@nickbakerarchitects.com
www.nickbakerarchitects.com
Contents of this drawing are the copyright of Nick Baker Architects

KEY:
EXISTING
PROPOSED

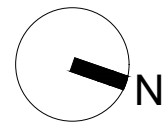


SCALE BAR 1:100
0 1 2 3 4 5m

75 Greencroft Gardens
London, Camden, NW6 3LJ

PROP Loft Plan

Scale 1:100@A3 Date 17.04.24 Revision 00

2410 P-214

 

First Floor T +44 (0)20 7490 0644
6 Baker's Yard info@nickbakerarchitects.com
London EC1R 3DD www.nickbakerarchitects.com

Contents of this drawing are the copyright of Nick Baker Architects

T +44 (0)20 7490 0644
info@nickbakerarchitects.com
www.nickbakerarchitects.com



PROP Roof Plan


Scale
1:100@A3


Date
17.04.24

Revision
00

2410

P-215

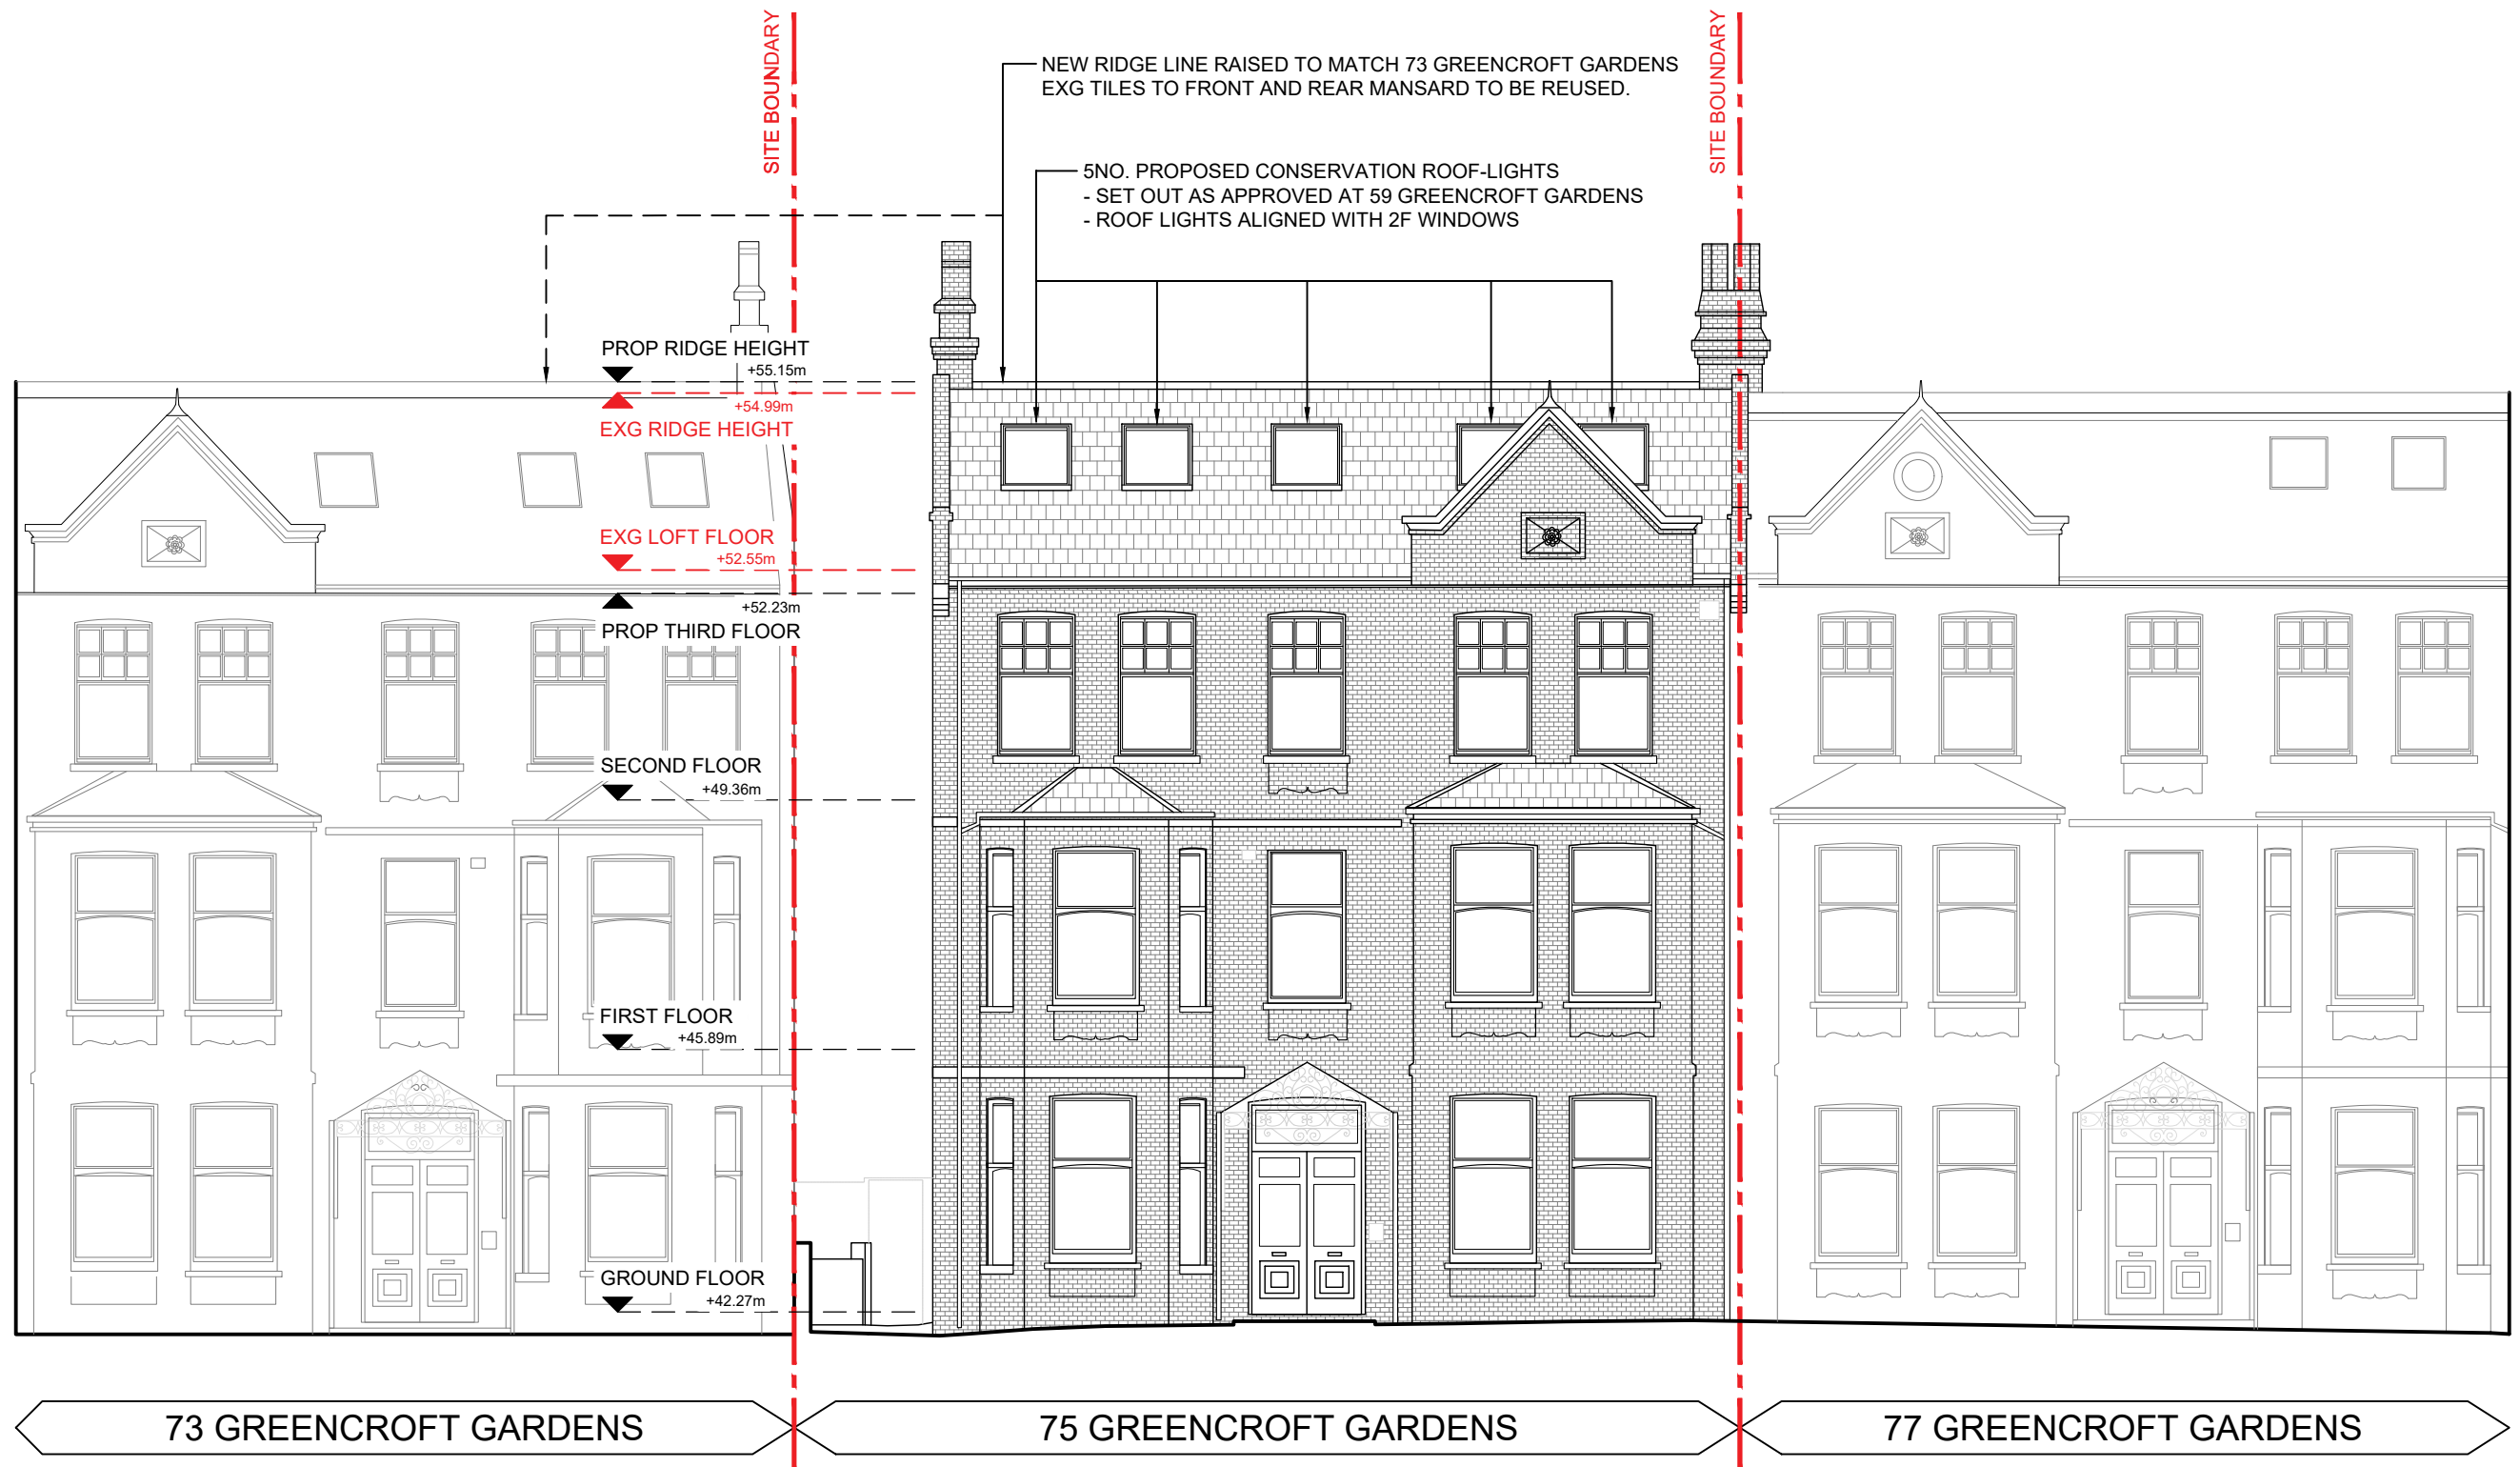

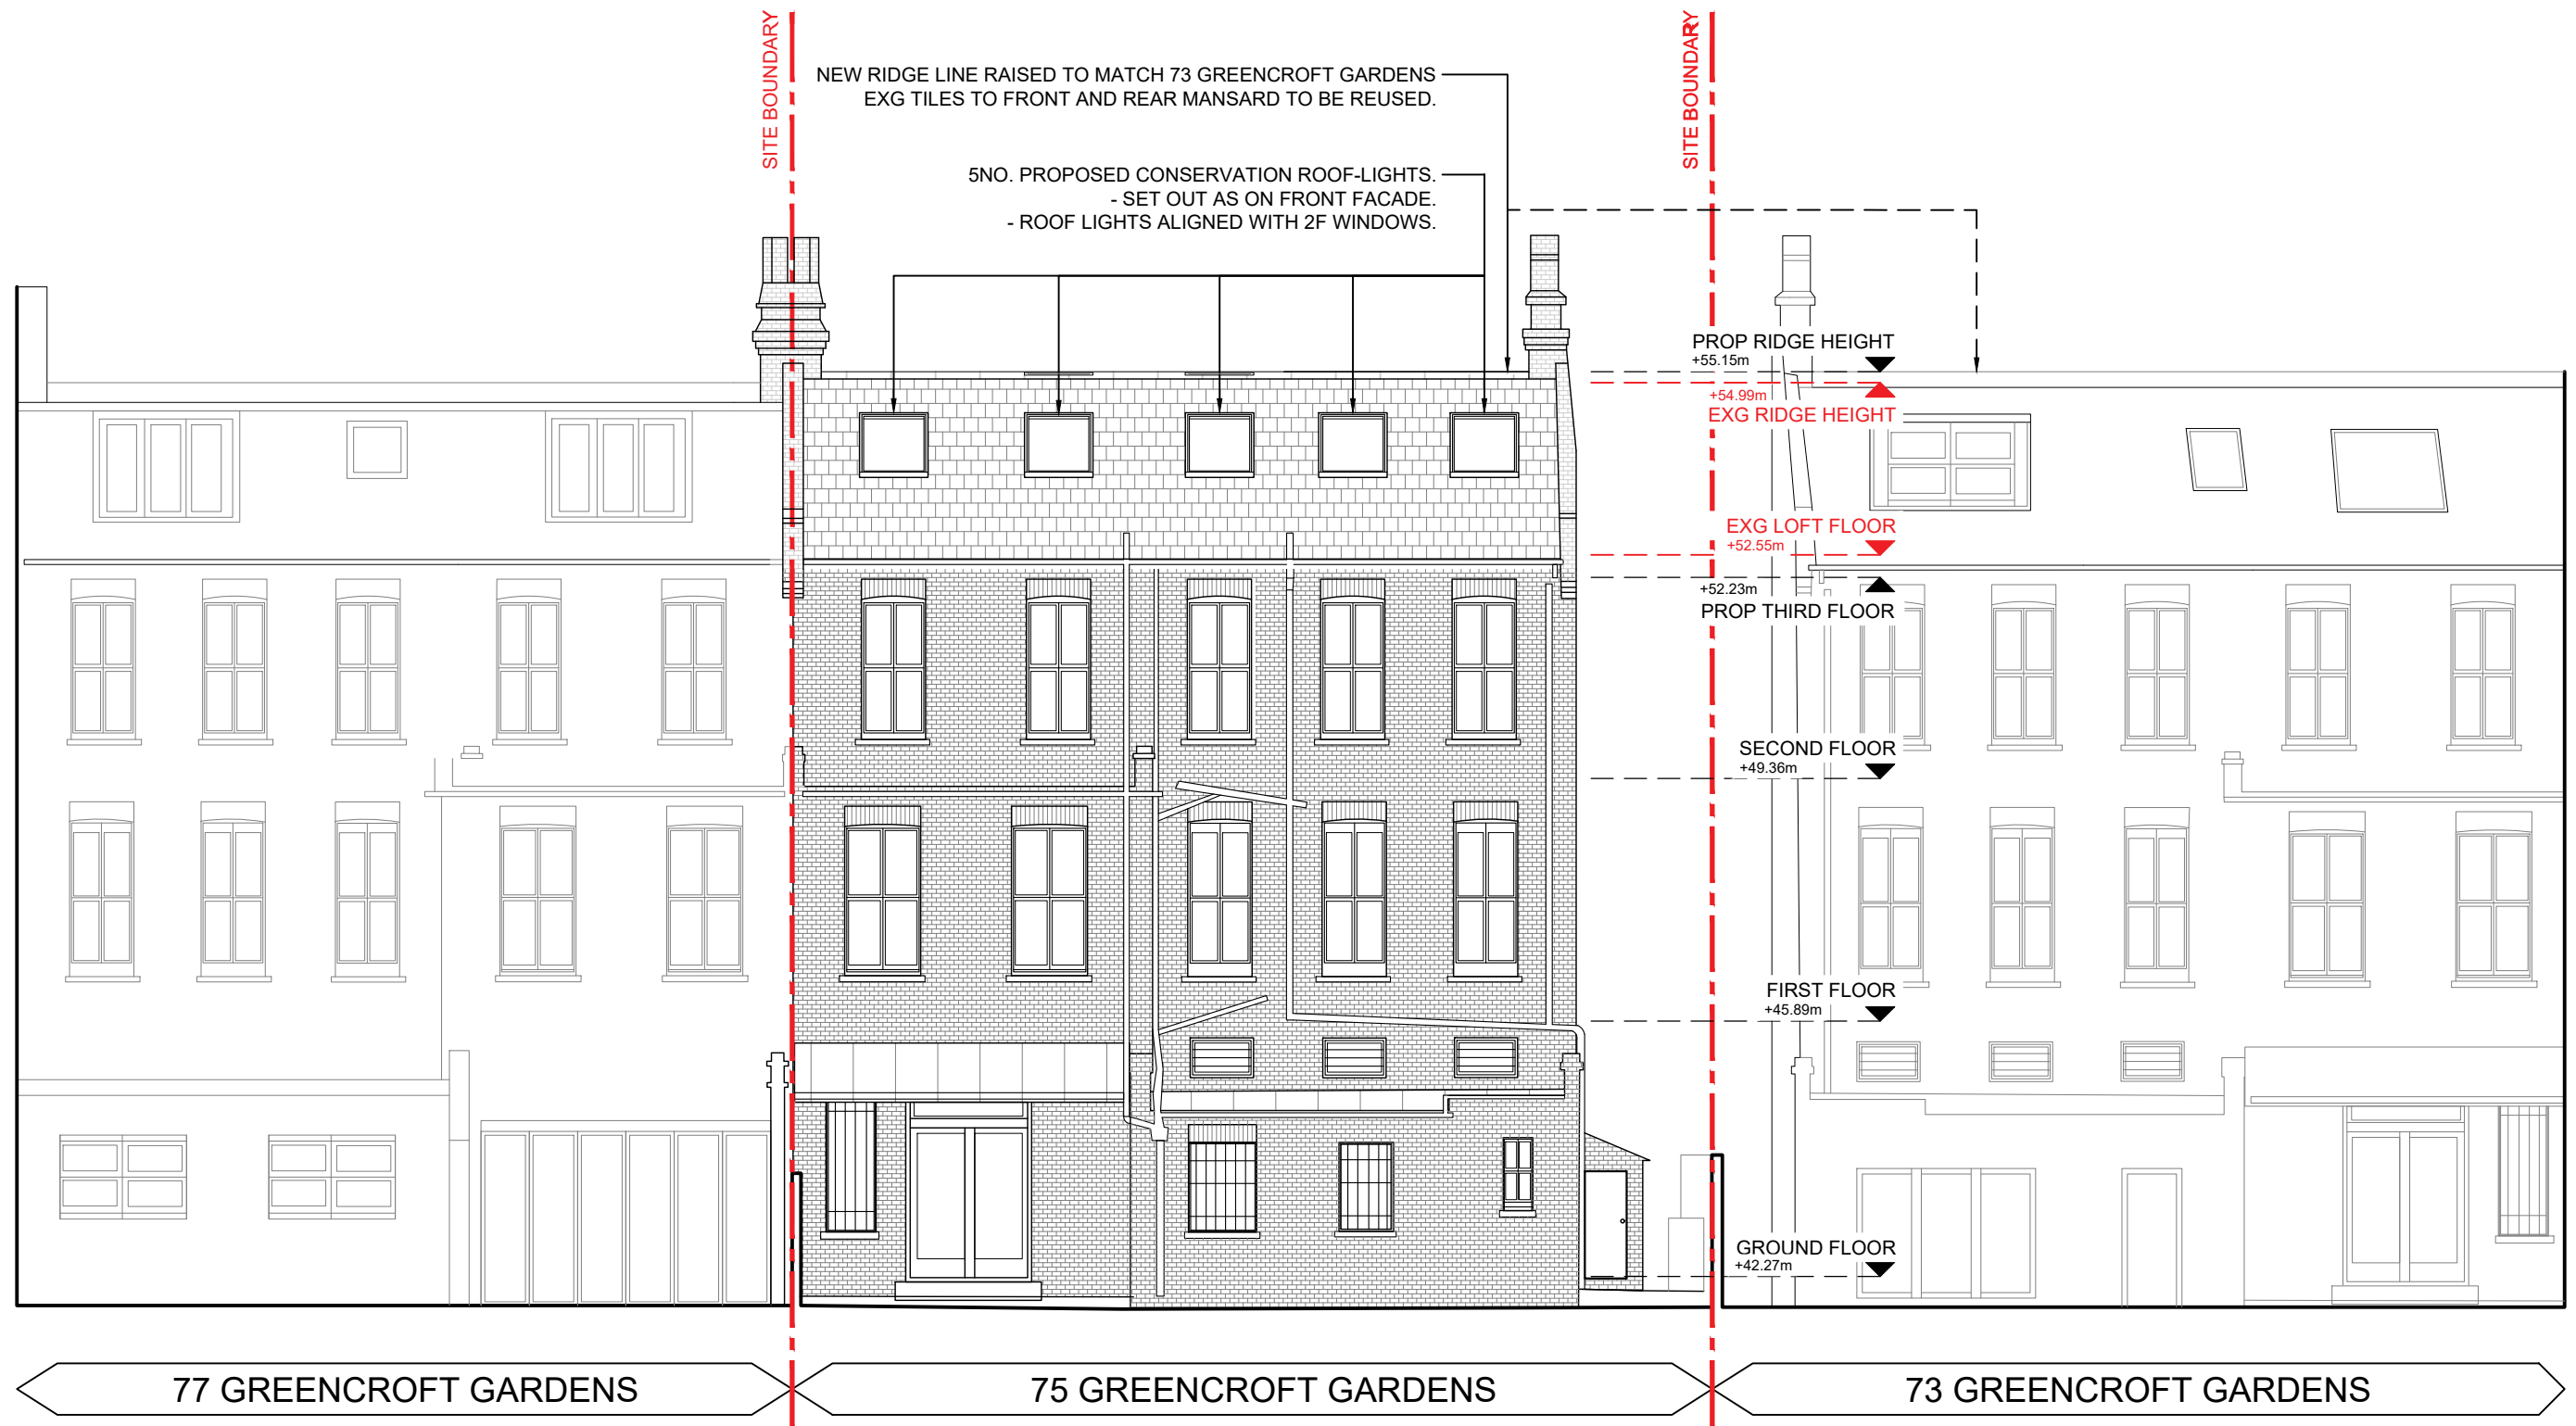

01 PROPOSED - REAR ELEVATION
SCALE // 1:100

**Nick
Baker
Architects**


First Floor
6 Baker's Yard
London EC1R 3DD
Contents of this drawing are the copyright of Nick Baker Architects

T +44 (0)20 7490 0644
info@nickbakerarchitects.com
www.nickbakerarchitects.com

75 Greencroft Gardens
London, Camden, NW6 3LJ

PROP Rear Elevation

SCALE BAR 1:100

 


Scale
1:100@A3

Date
17.04.24

Revision
00

2410


P-231

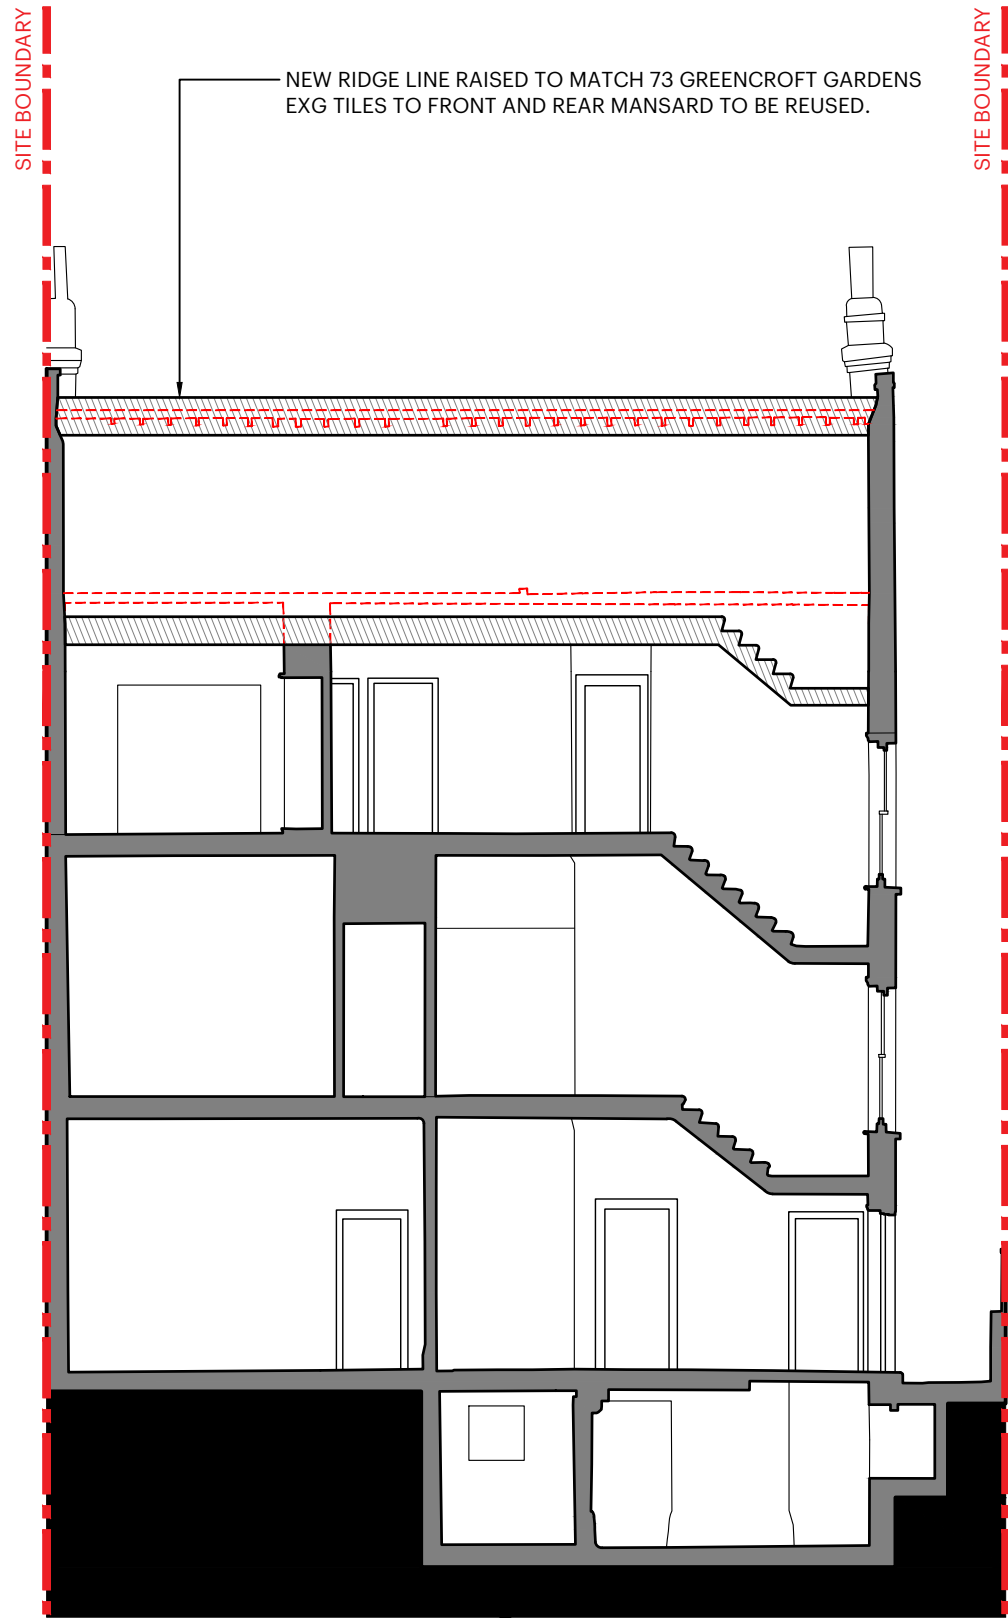

01 SECTION AA
SCALE // 1:100

**Nick
Baker
Architects**

First Floor
6 Baker's Yard
London EC1R 3DD
T +44 (0)20 7490 0644
info@nickbakerarchitects.com
www.nickbakerarchitects.com
Contents of this drawing are the copyright of Nick Baker Architects

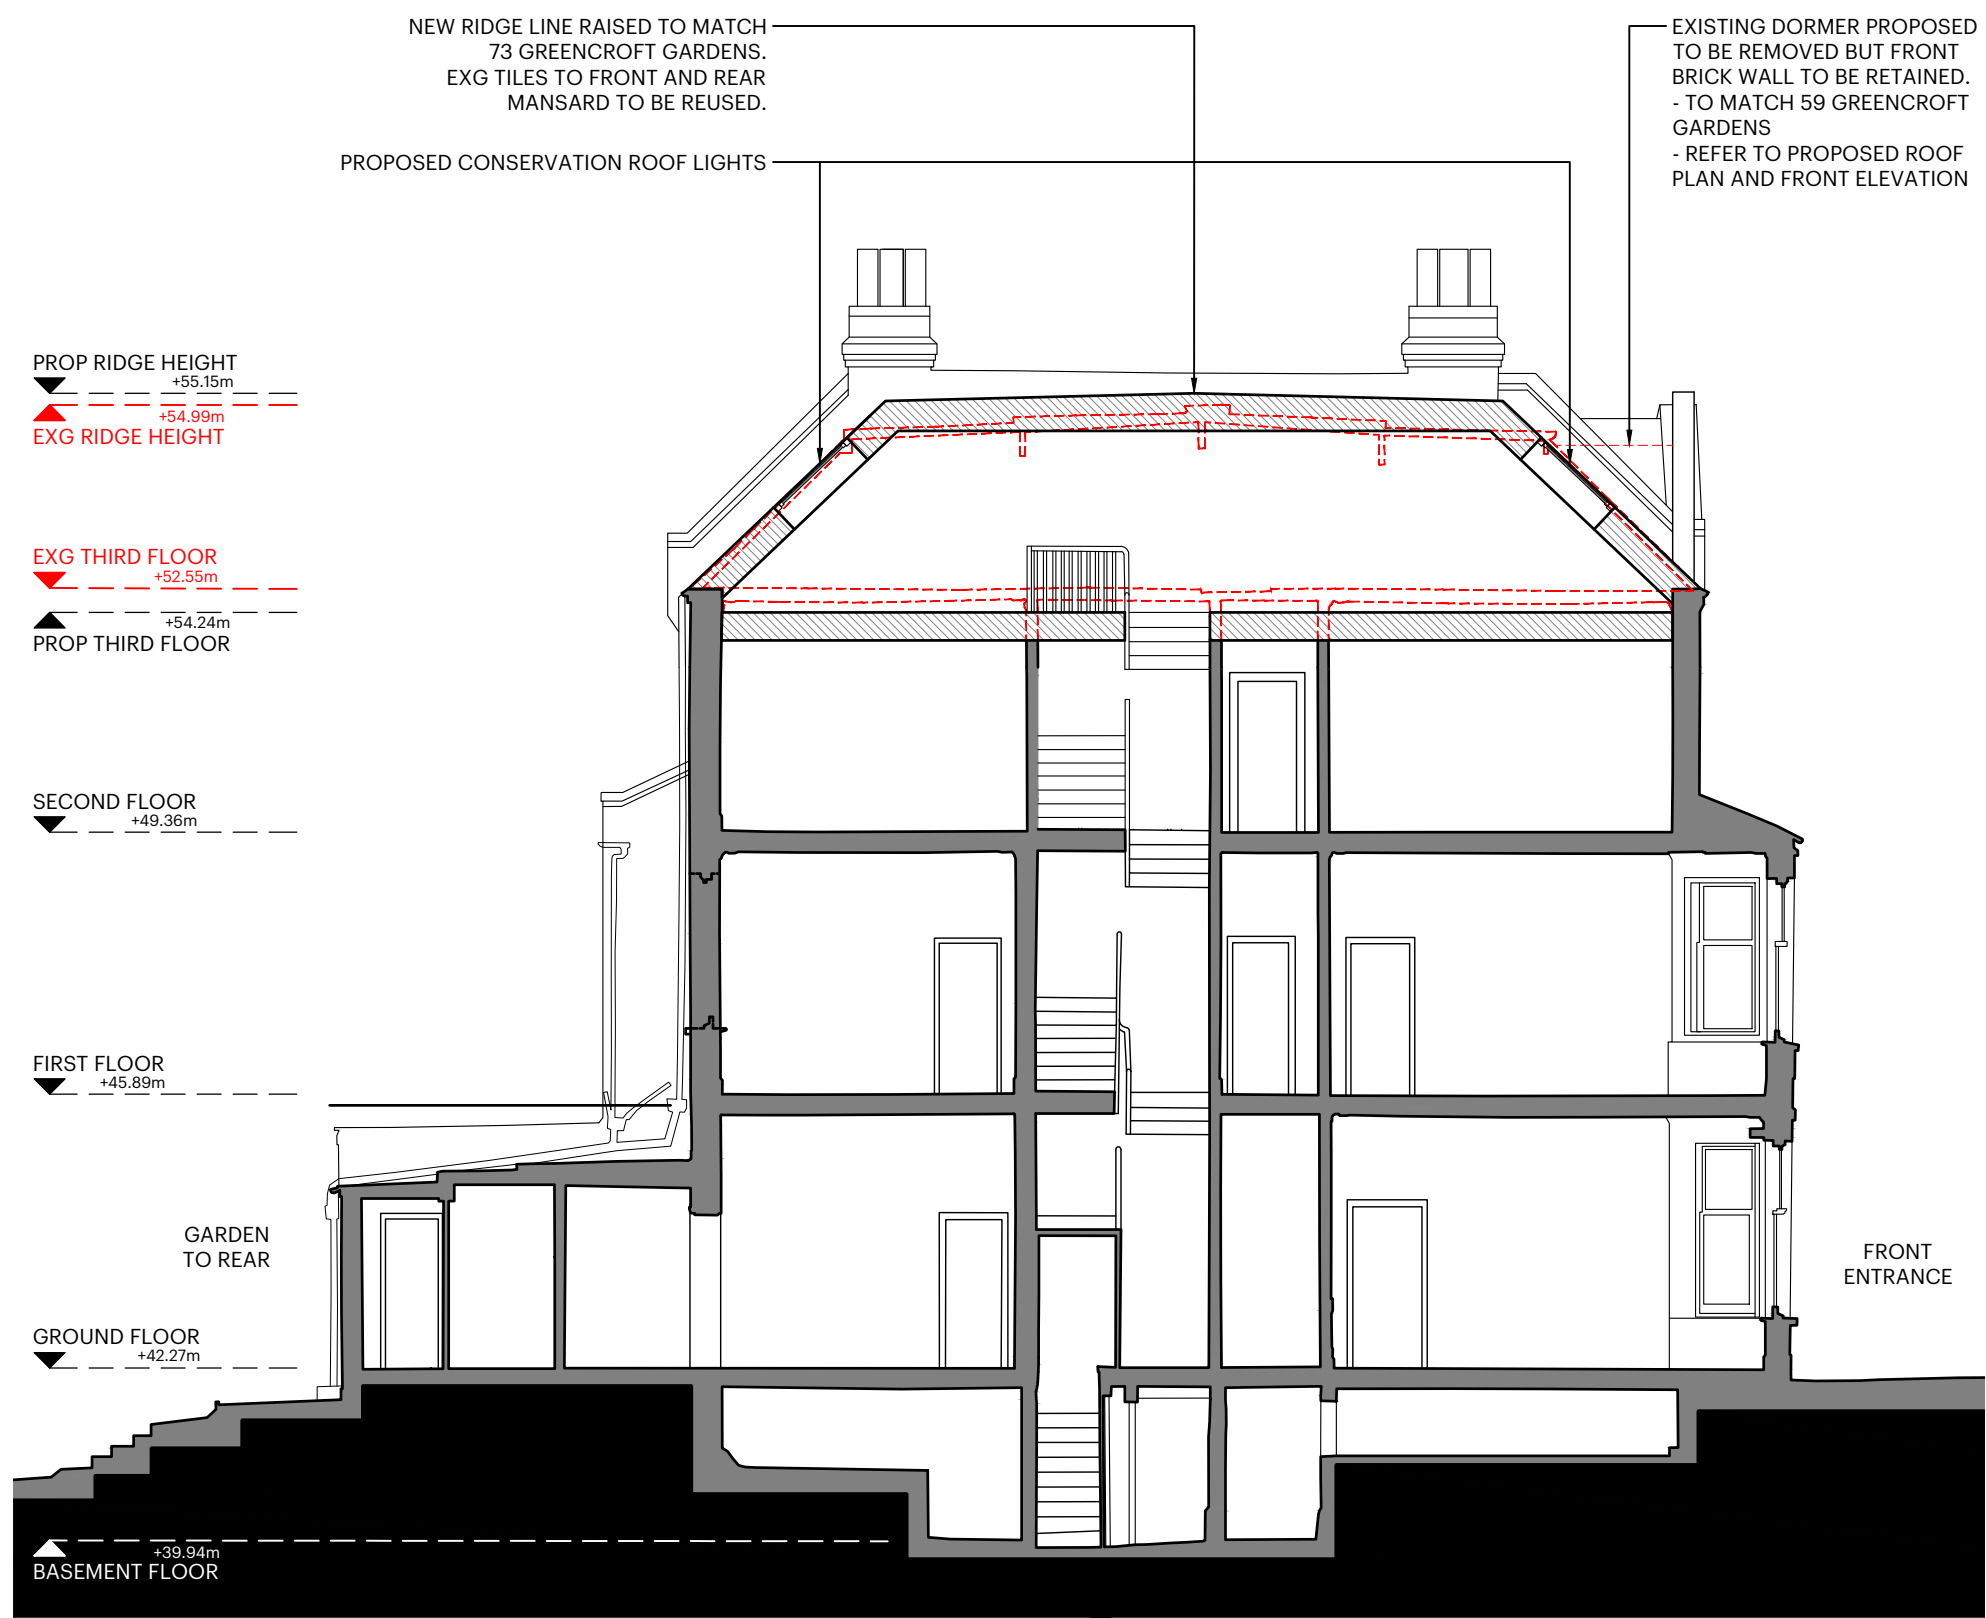

02 SECTION BB
SCALE // 1:100

KEY:

EXISTING

DEMO

PROPOSED

75 Greencroft Gardens
London, Camden, NW6 3LJ

PROP Sections

SCALE BAR 1:100



Scale
1:100@A3

Date
17.04.24

Revision
00

2410 P-240