


Site Plan 1:250

1
010 Demolition Ground Floor Plan
1:100 @ A1

For Planning

Proposed demolition

 


HUMPHREY KELSEY ARCHITECTURE
4 Primrose Hill Studios
Fitzroy Road
London NW1 8TR
T: +44 (0) 7977 454 885
humphrey@humphreykelsey.com

Copyright of Humphrey Kelsey Architecture 2024

Unless indicated below, this drawing is for information only.
Do not scale. Use figured dimensions only. All dimensions to be checked on site.

Issue/Revision	Date	Rev
For Planning	24.08.22	-
Revision fto LPA comments	10.05.24	E

Project	12 & 13 Primrose Hill Studios
Subject	Demolition Ground Floor Plan
Scale	1:100
Original Size	A1
Date	24.08.22
Drawing No.	352_P_040 Rev E

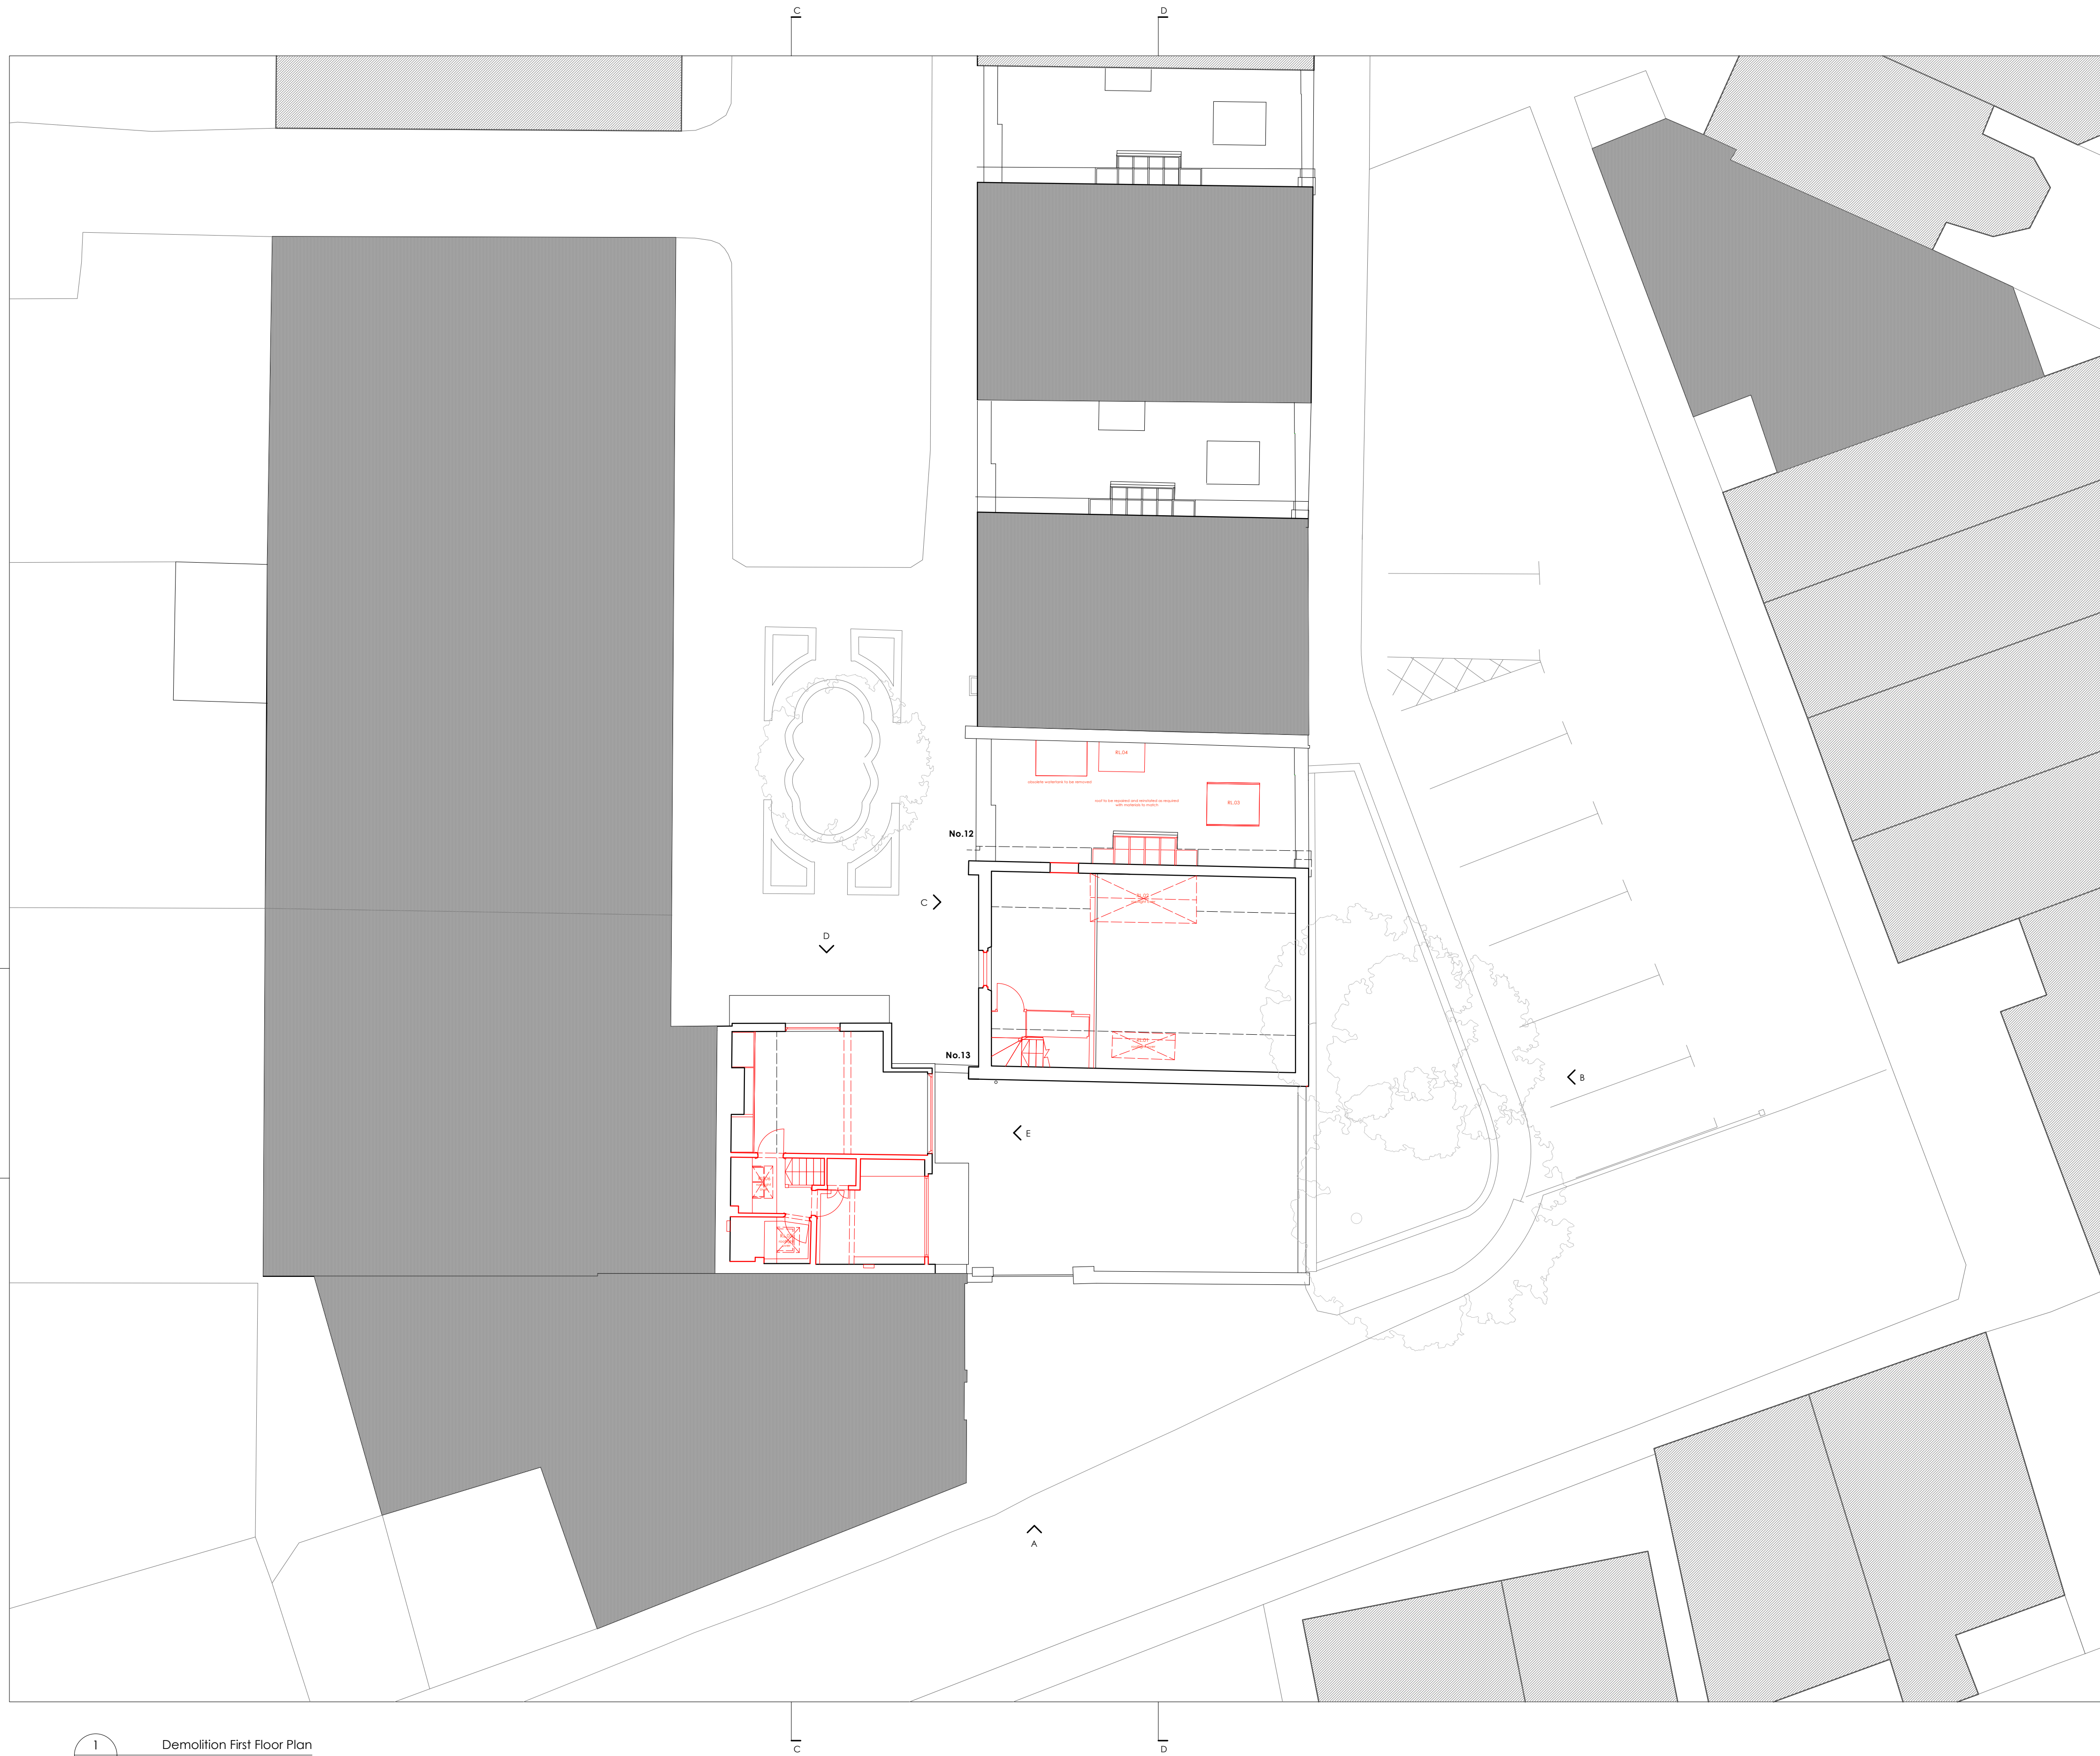


Site Plan 1:250

1
011 Demolition First Floor Plan
1:100 @ A1

For Planning

Proposed demolition

 

HUMPHREY KELSEY ARCHITECTURE
4 Primrose Hill Studios
Fitzroy Road
London NW1 8TR
T: +44 (0) 7977 454 885
humphrey@humphreykelsey.com


Copyright of Humphrey Kelsey Architecture 2024

Unless indicated below, this drawing is for information only.
Do not scale. Use figured dimensions only. All dimensions to be checked on site.

Issue/Revision	Date	Rev
For Planning	24.08.22	-
Revised to LPA comments	10.05.24	E

Project	12 & 13 Primrose Hill Studios
Subject	Demolition First Floor Plan
Scale	1:100
Original Size	A1
Date	24.08.22

Drawing No. 352_P_041 Rev E

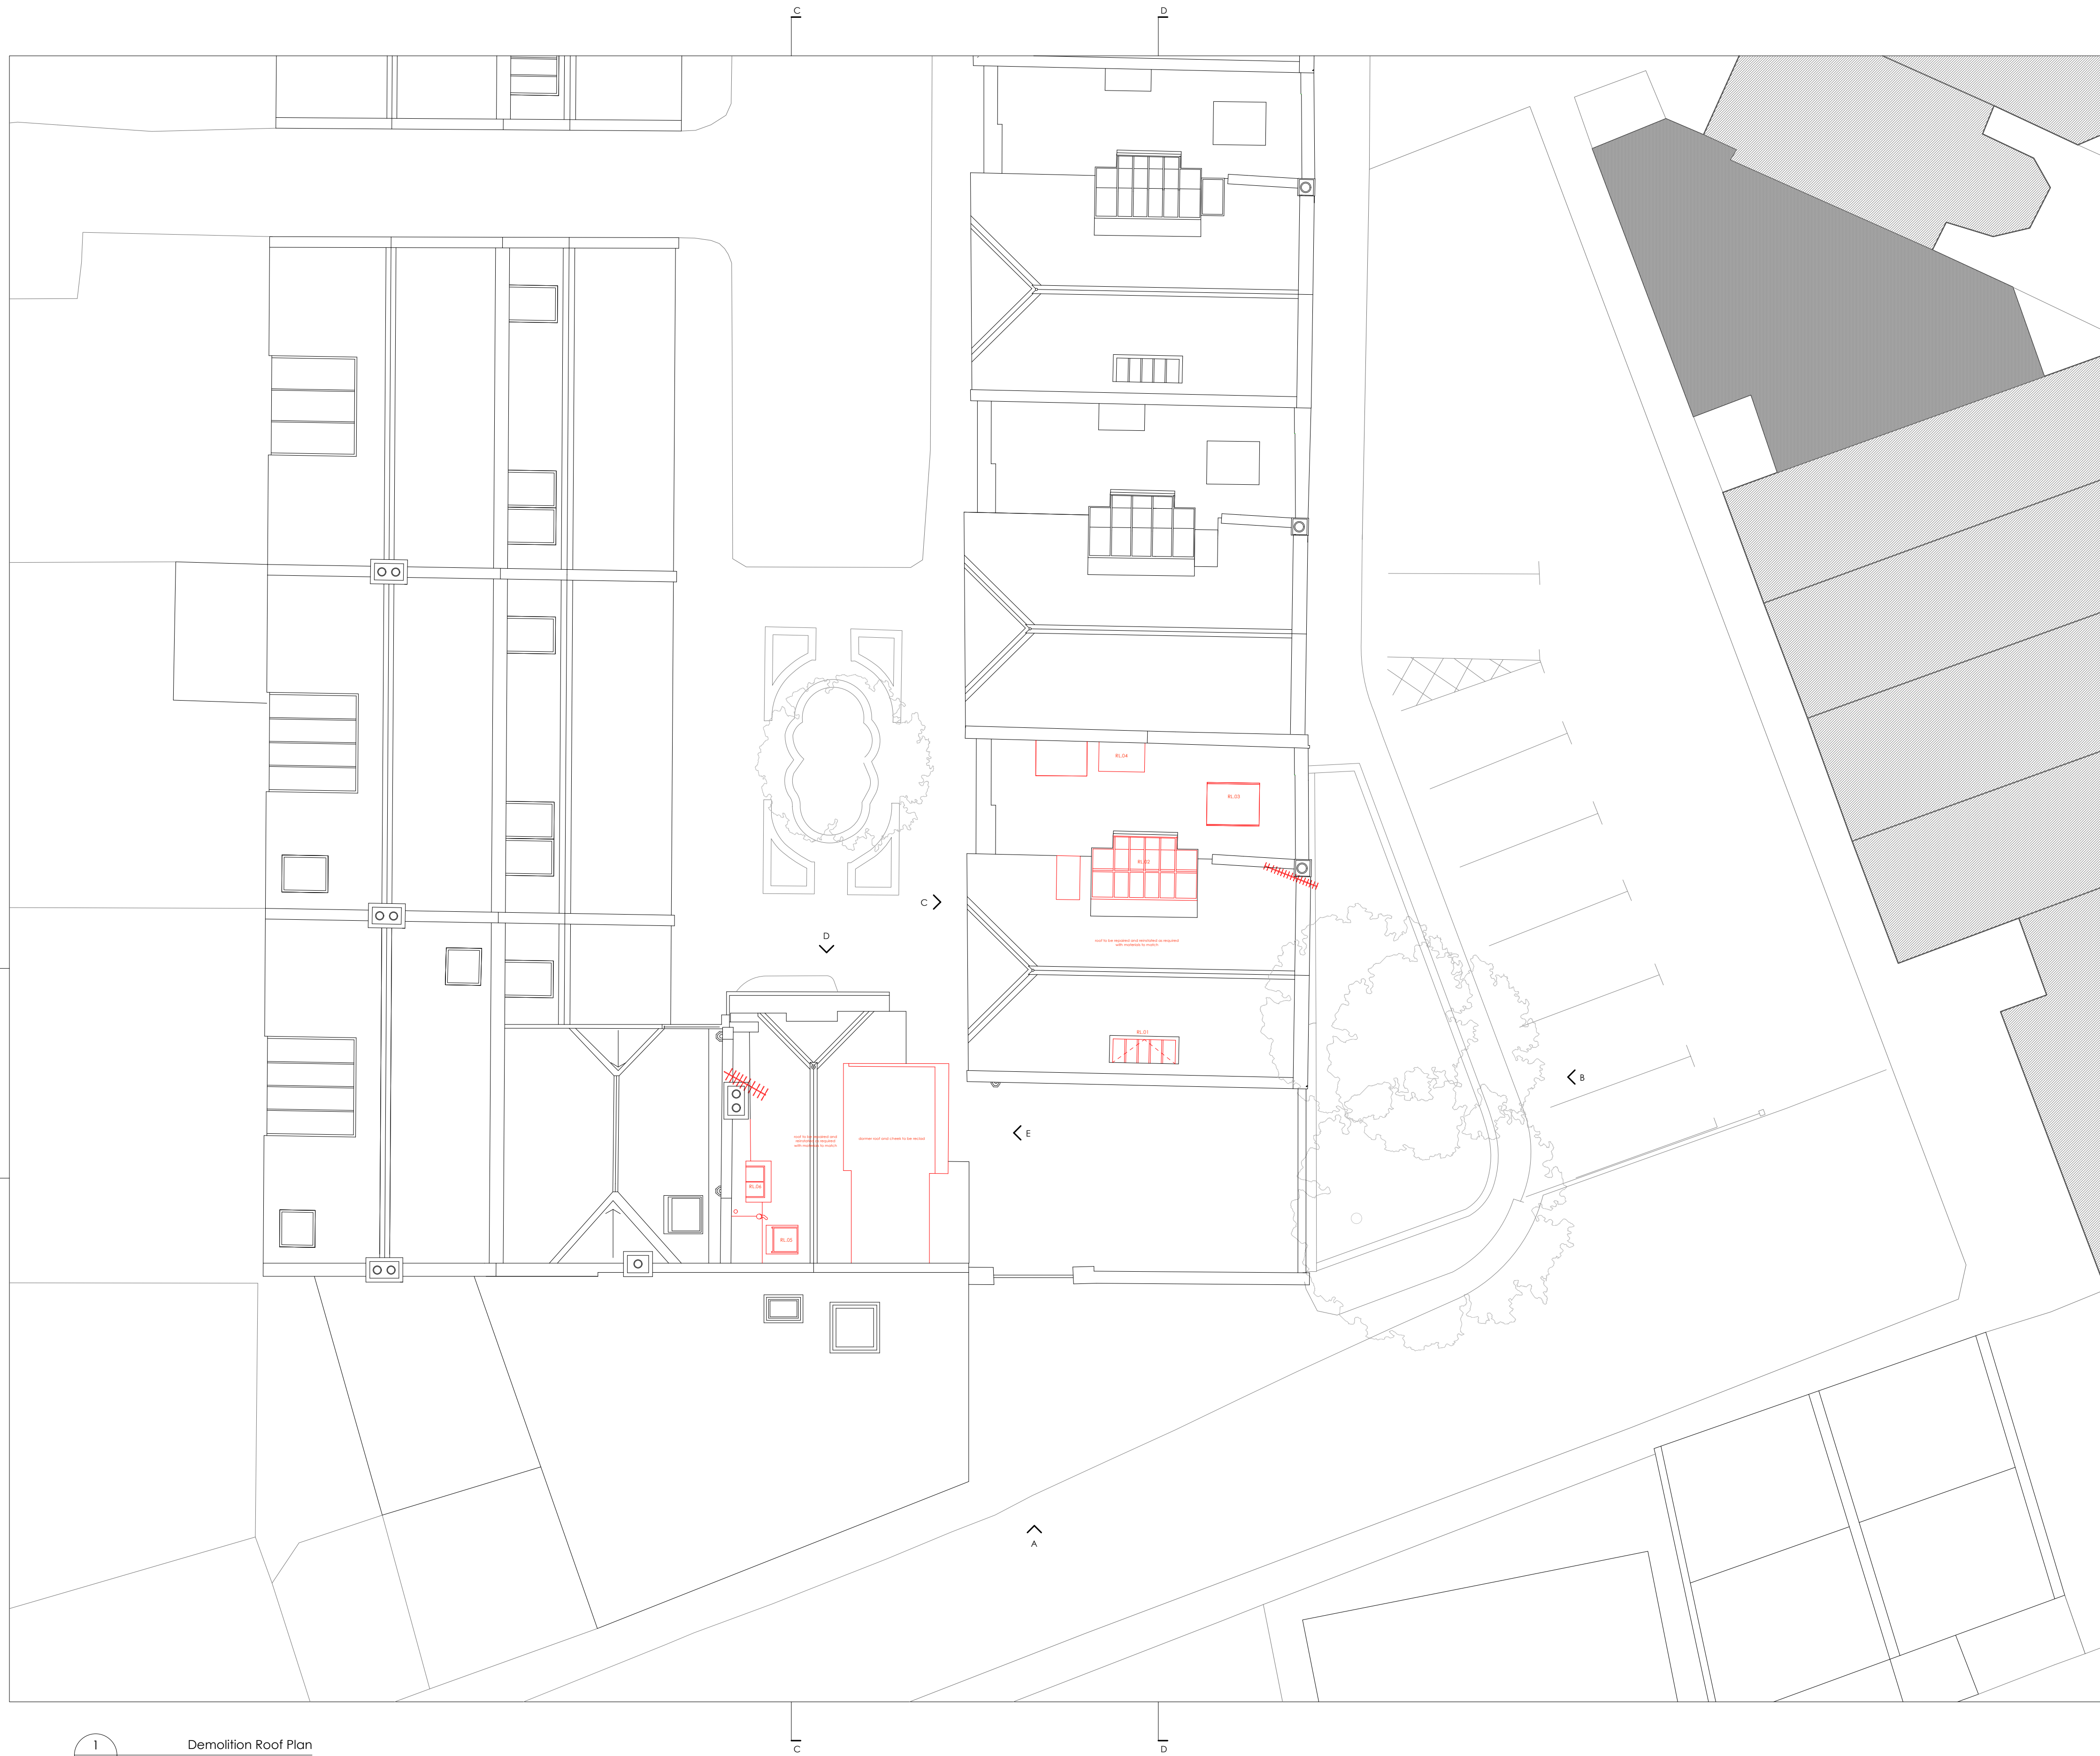

1
012 Demolition Roof Plan
1:100 @ A1



Site Plan 1:250

For Planning

Proposed demolition



HUMPHREY KELSEY ARCHITECTURE


4 Primrose Hill Studios
Fitzroy Road
London NW1 8TR
T: +44 (0) 7977 454 885
humphrey@humphreykelsey.com

Copyright of Humphrey Kelsey Architecture 2024

Unless indicated below, this drawing is for information only.
Do not scale. Use figured dimensions only. All dimensions to be checked on site.

Issue/Revision	Date	Rev
For Planning	24.08.22	-
Revision to LPA comments	10.05.24	E


Project	12 & 13 Primrose Hill Studios
Subject	Demolition Roof Plan
Scale	1:100
Original Size	A1
Date	24.08.22
Drawing No.	352_P_042 Rev E

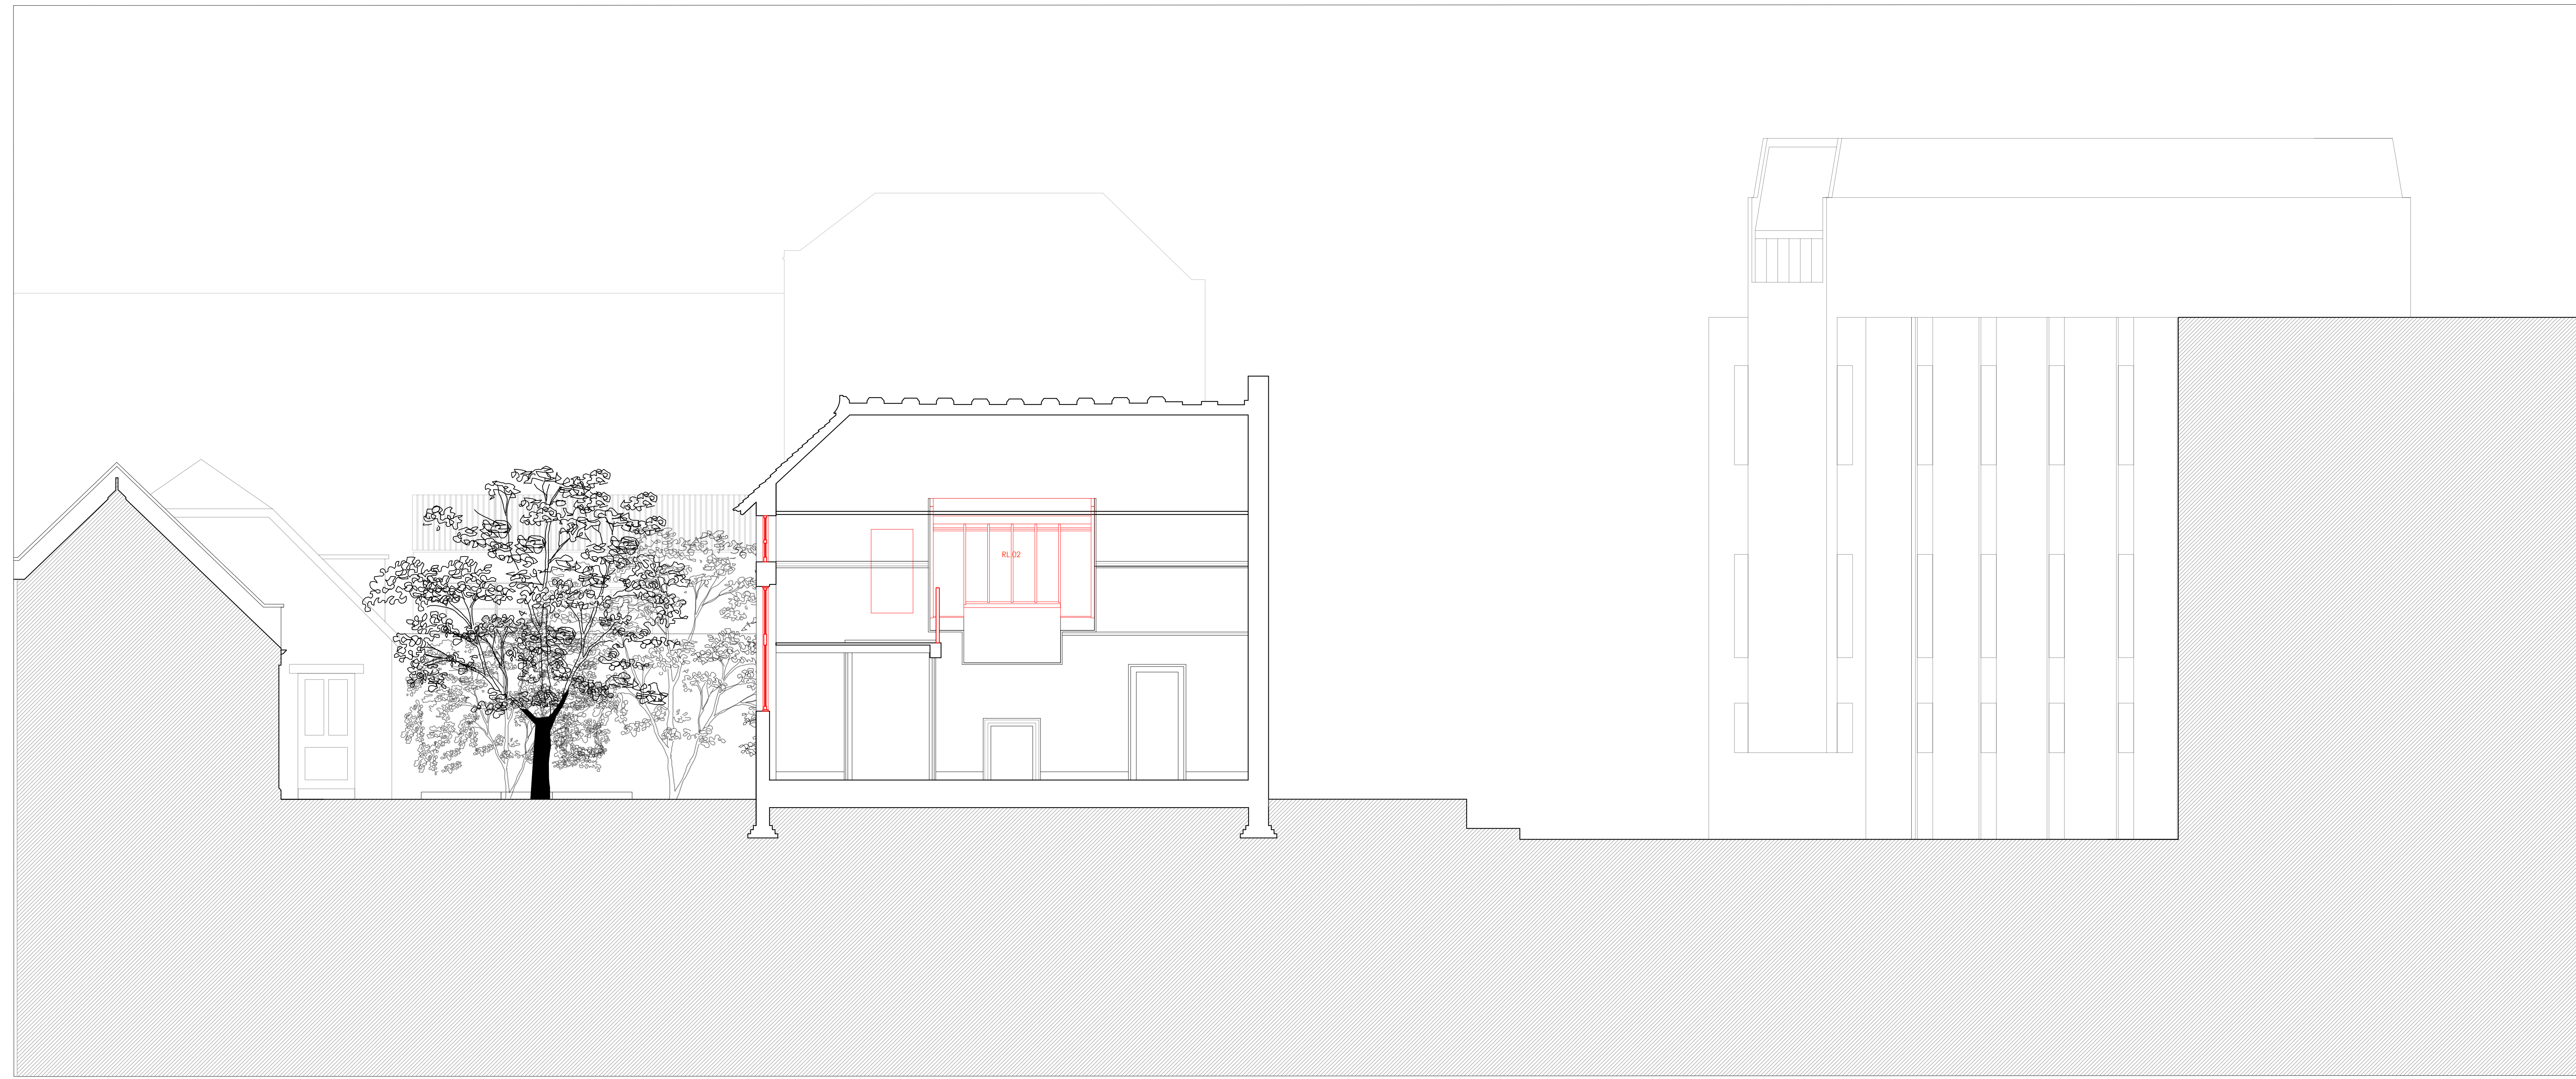

1
050 Demolition Section AA
1:100 @ A1




2
050 Demolition Section BB
1:100 @ A1

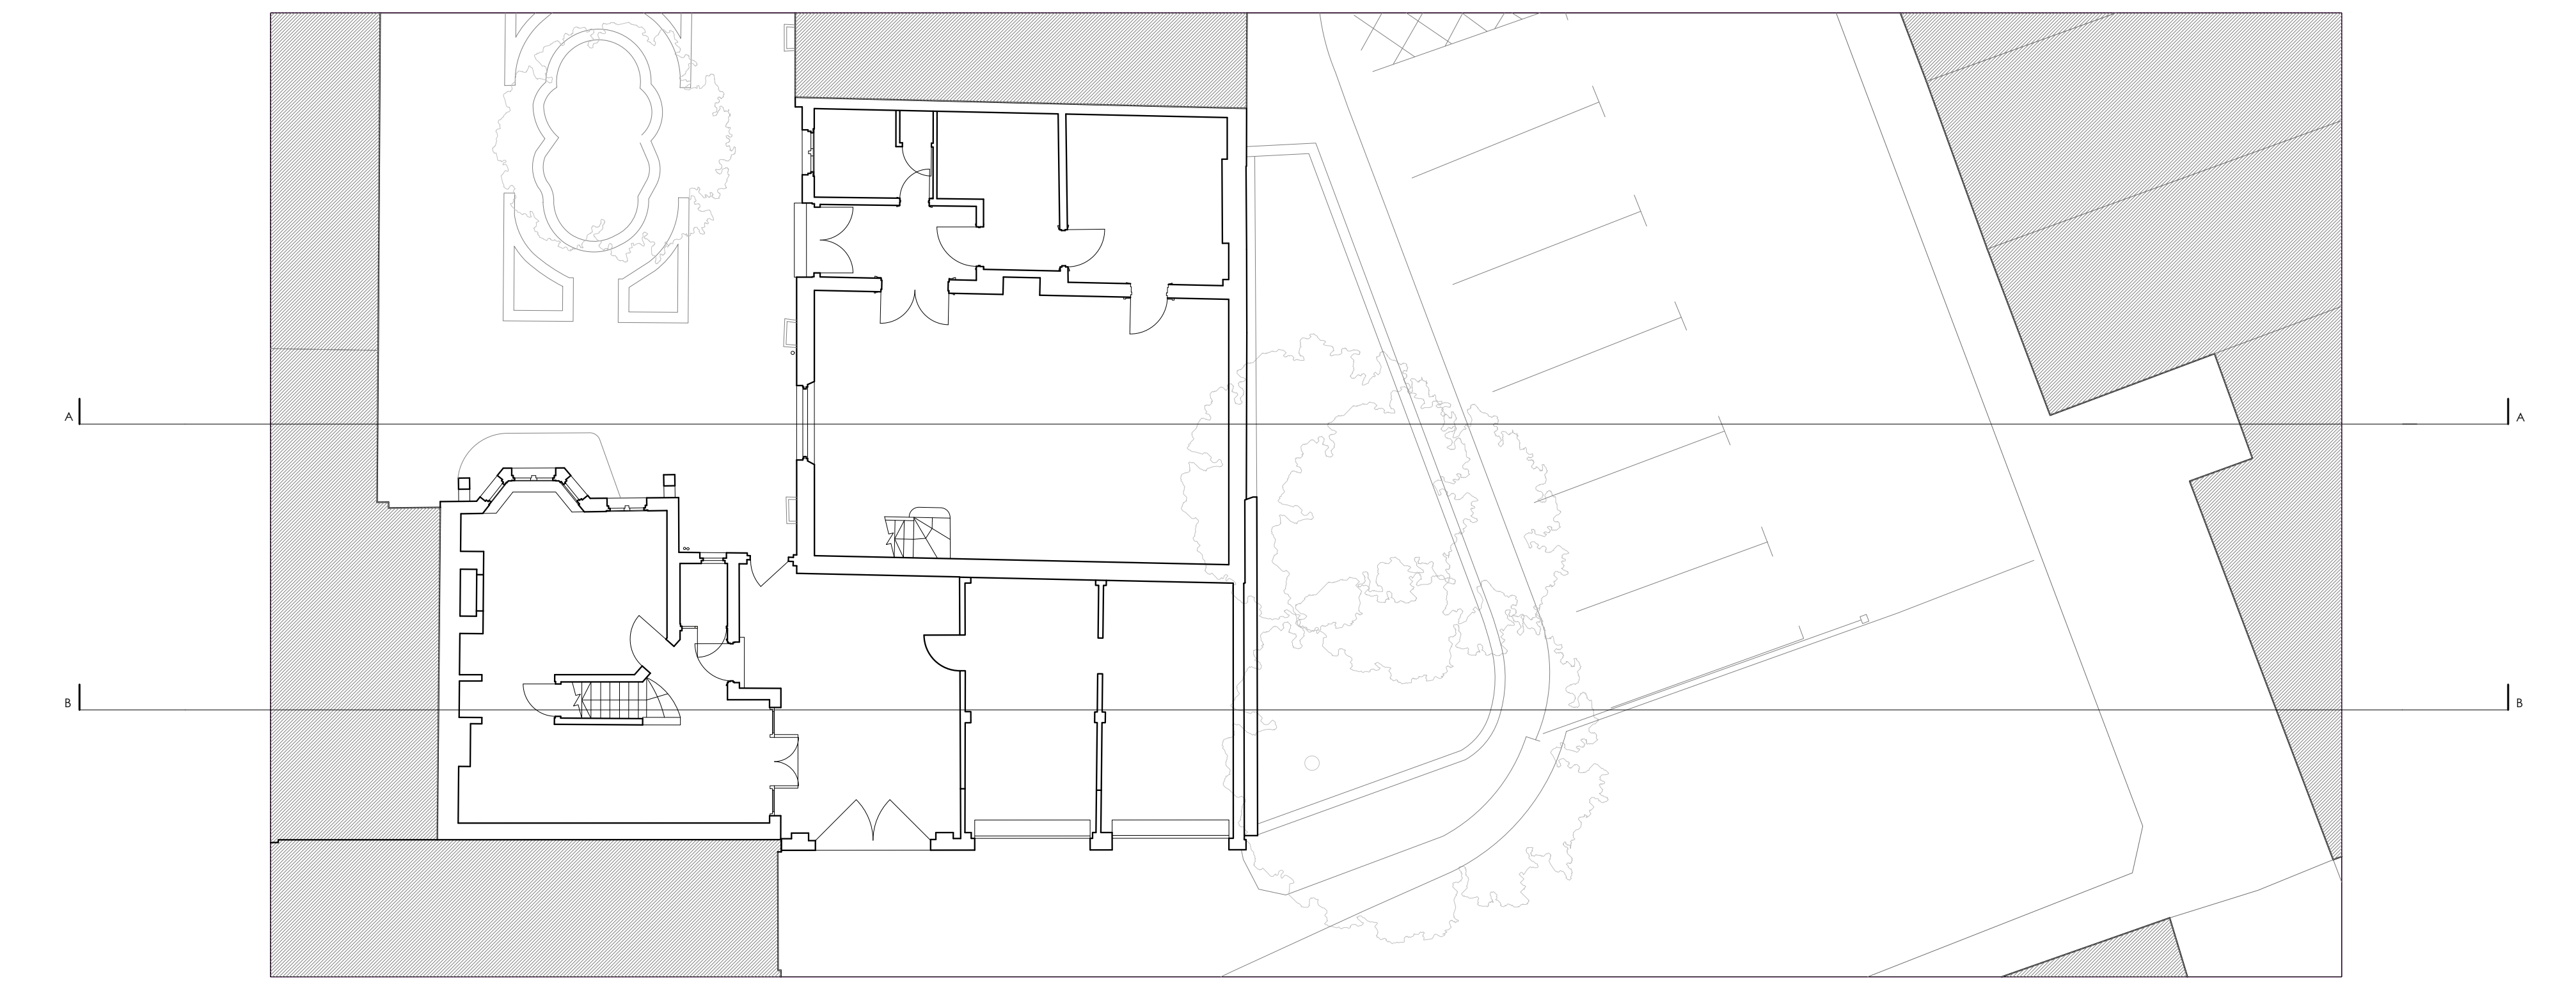

Key Ground Floor Plan 1:200

For Planning

Proposed demolition

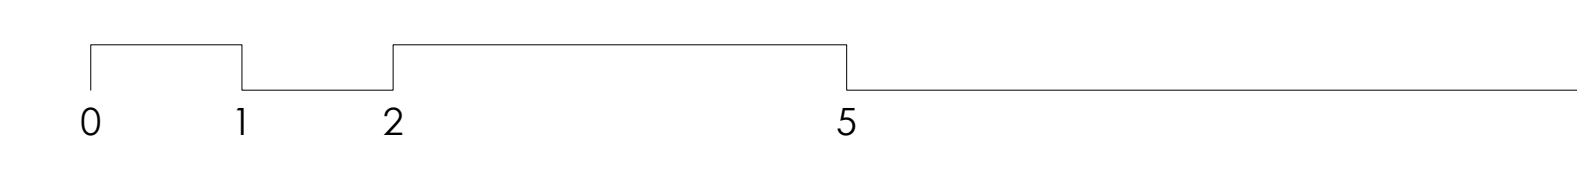


HUMPHREY KELSEY ARCHITECTURE
4 Primrose Hill Studios
Fitzroy Road
London NW1 6TR
T: +44 (0) 7977 454 885
humphrey@humphreykelsey.com

Copyright of Humphrey Kelsey Architecture 2024

Unless indicated below, this drawing is for information only.
Do not scale. Use figured dimensions only. All dimensions to be checked on site.

Issue/Revision	Date	Rev
For Planning	24.08.02	-
Revised to LPA comments	10.05.24	E

Project	12 & 13 Primrose Hill Studios
Subject	Demolition Section AA and BB
Scale	1:50
Original Size	A1
Date	24.08.22
Drawing No.	352_P_050 Rev E

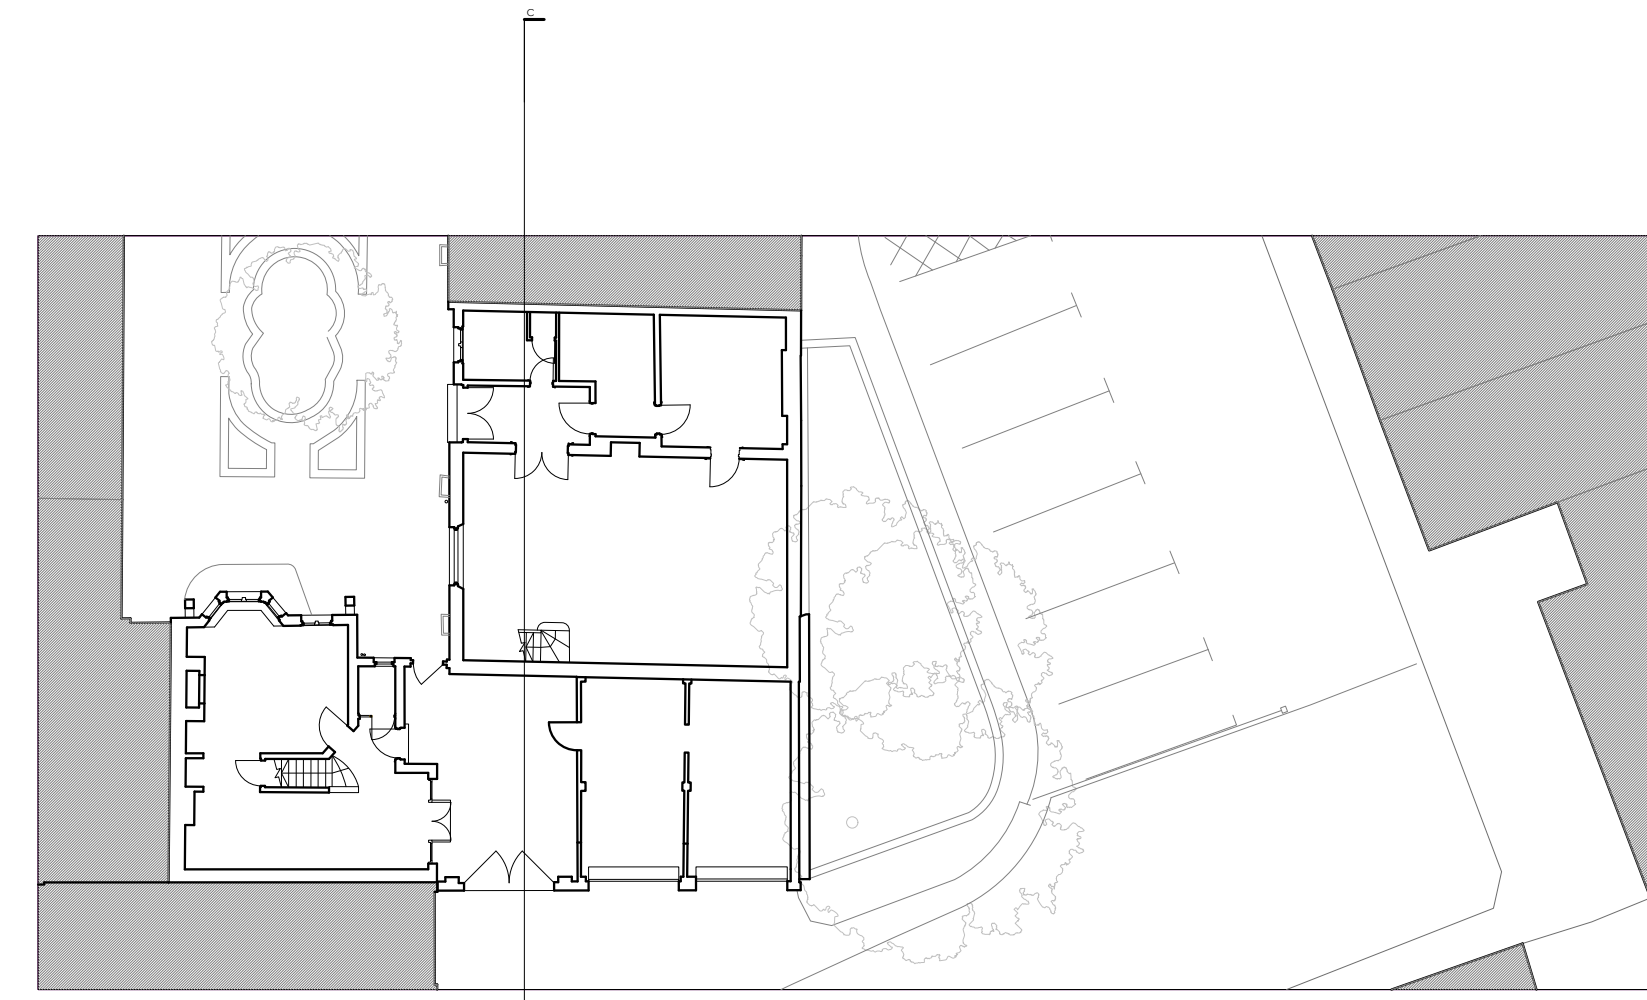


Key Ground Floor Plan 1:200



1
051 Demolition Section CC
1:100 @ A1

For Planning

Proposed demolition

 


HUMPHREY KELSEY ARCHITECTURE


4 Primrose Hill Studios
Fitzroy Road
London NW1 8TR
T: +44 (0) 7977 454 885
humphrey@humphreykelsey.com

Copyright of Humphrey Kelsey Architecture 2024

Unless indicated below, this drawing is for information only. Do not scale. Use figured dimensions only. All dimensions to be checked on site.			Project	12 & 13 Primrose Hill Studios
Issue/Revision	Date	Rev	Subject	Demolition Section CC
For Planning	24.08.22	-	Scale	1:100
Revised to LPA comments	10.05.24	E	Original Size	A1
			Date	24.08.22
			Drawing No.	352_P_051 Rev E

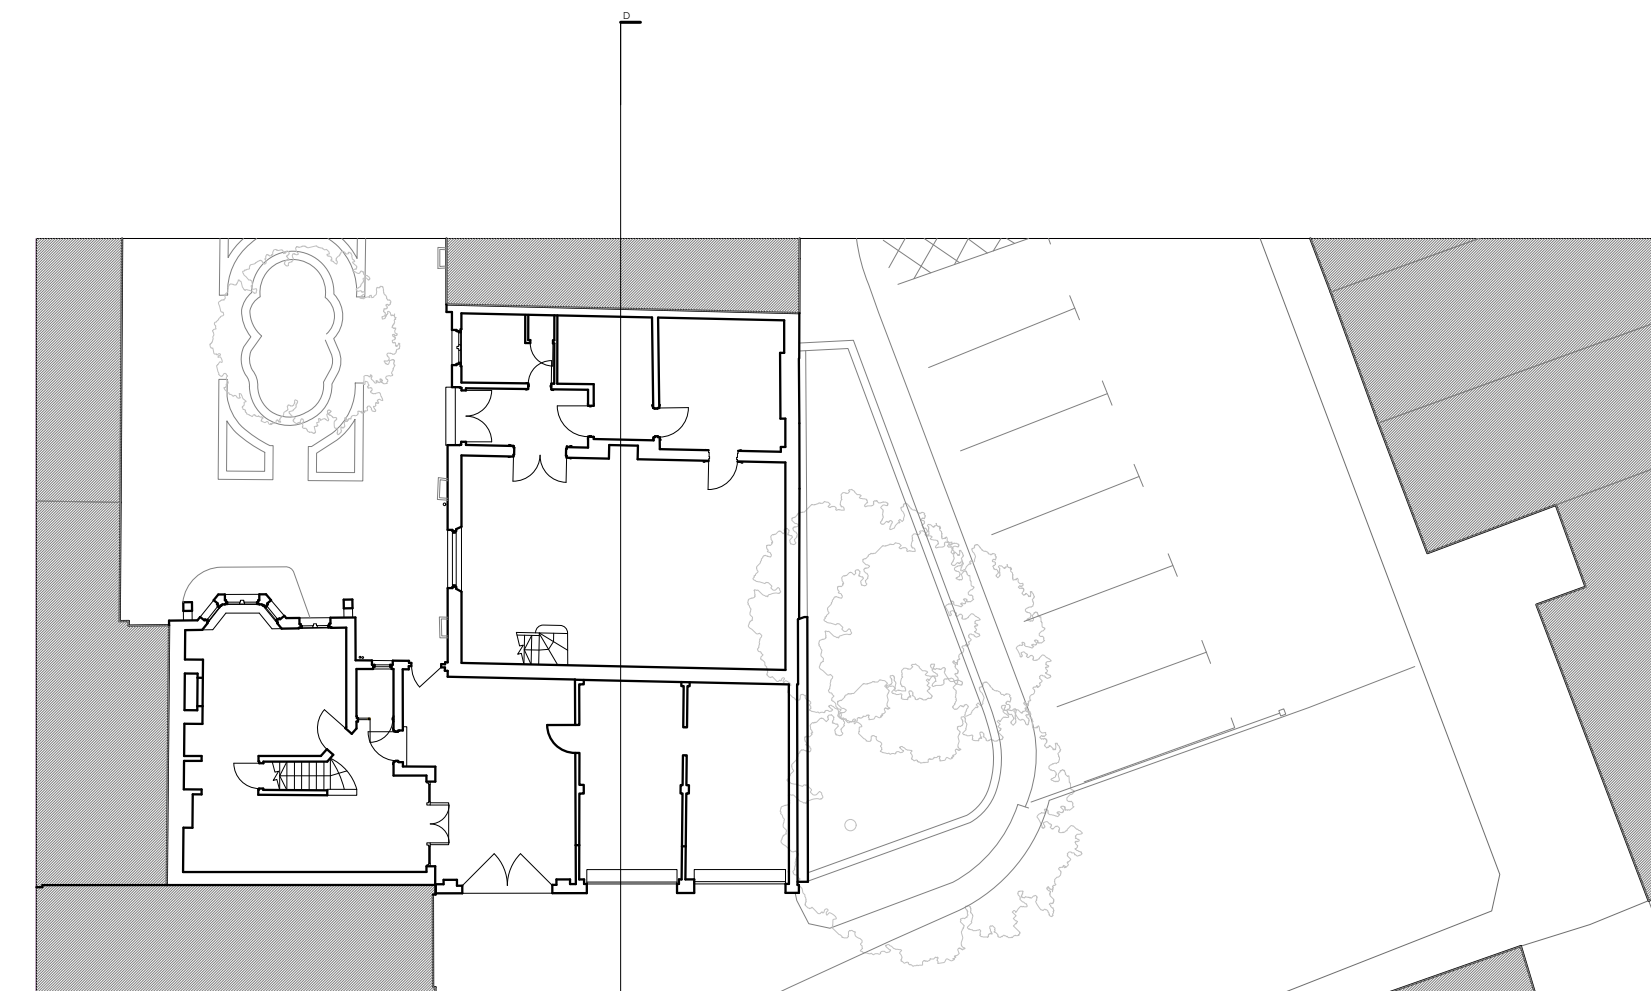


Key Ground Floor Plan 1:200

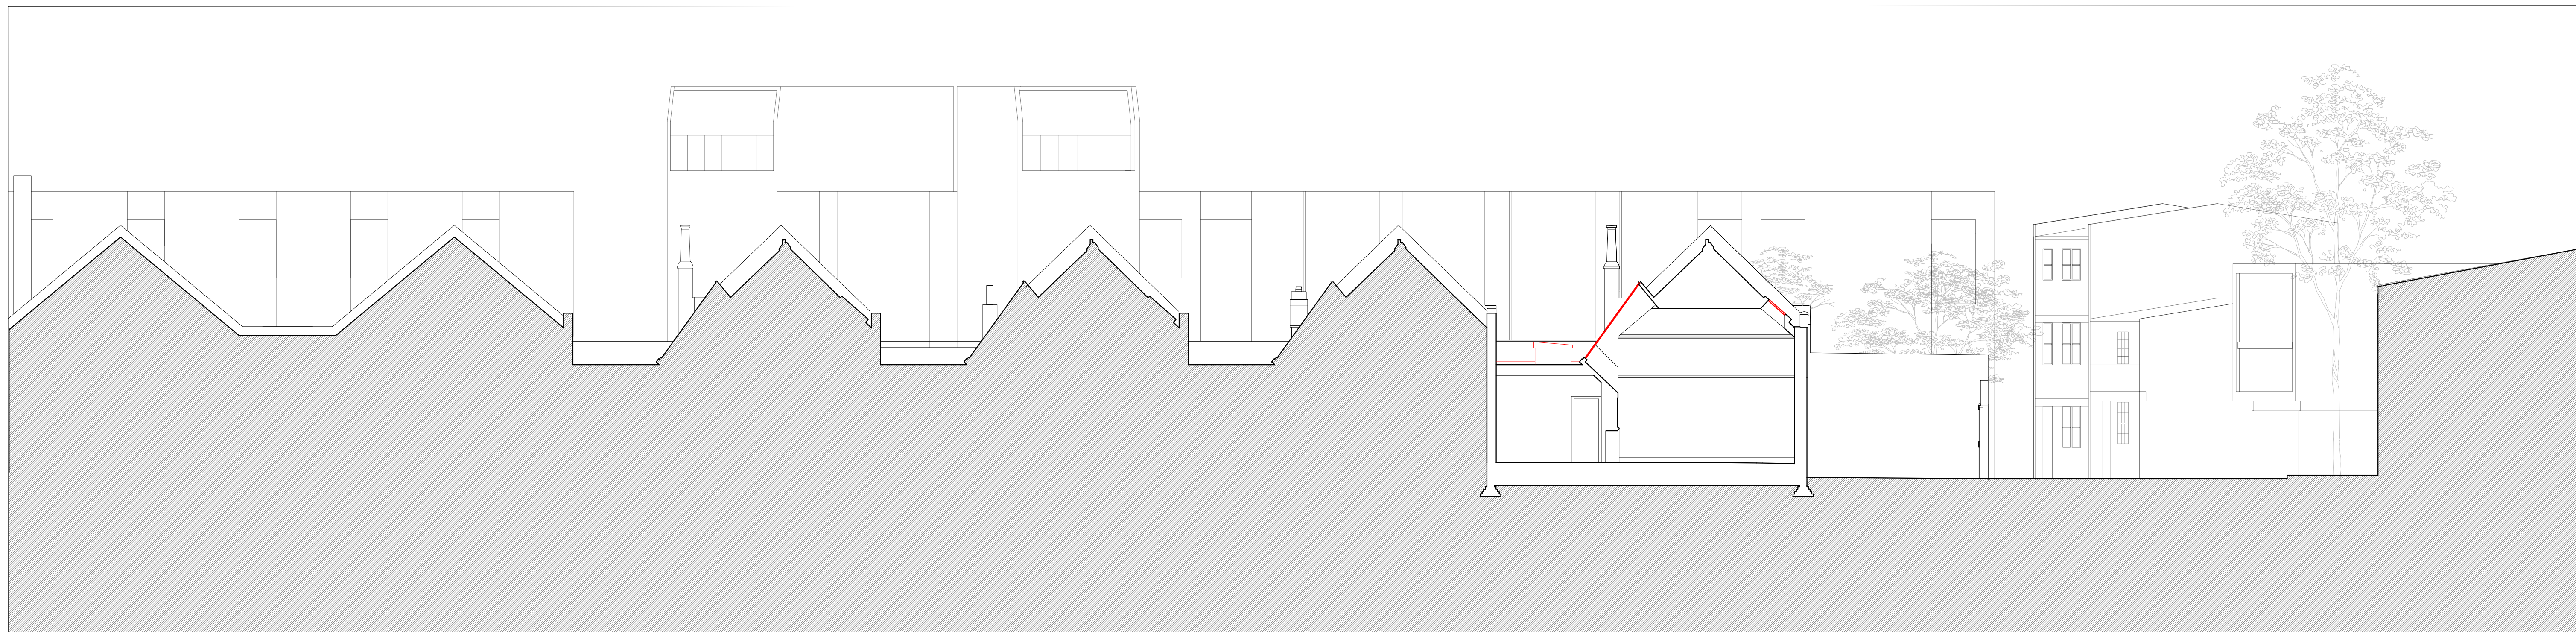

1
052 Demolition Section DD
1:100 @ A1

For Planning

Proposed demolition

 

HUMPHREY KELSEY ARCHITECTURE

4 Primrose Hill Studios
Fitzroy Road
London NW1 8TR
T: +44 (0) 7977 454 885
humphrey@humphreykelsey.com

Copyright of Humphrey Kelsey Architecture 2024

Unless indicated below, this drawing is for information only.
Do not scale. Use figured dimensions only. All dimensions to be checked on site.

Issue/Revision	Date	Rev
For Planning	24 08 22	-
Revised to LPA comments	10.05.24	E

Project	12 & 13 Primrose Hill Studios
Subject	Demolition Section DD
Scale	1:100
Original Size	A1
Date	24 08 22

Drawing No. 352_P_052 Rev E