



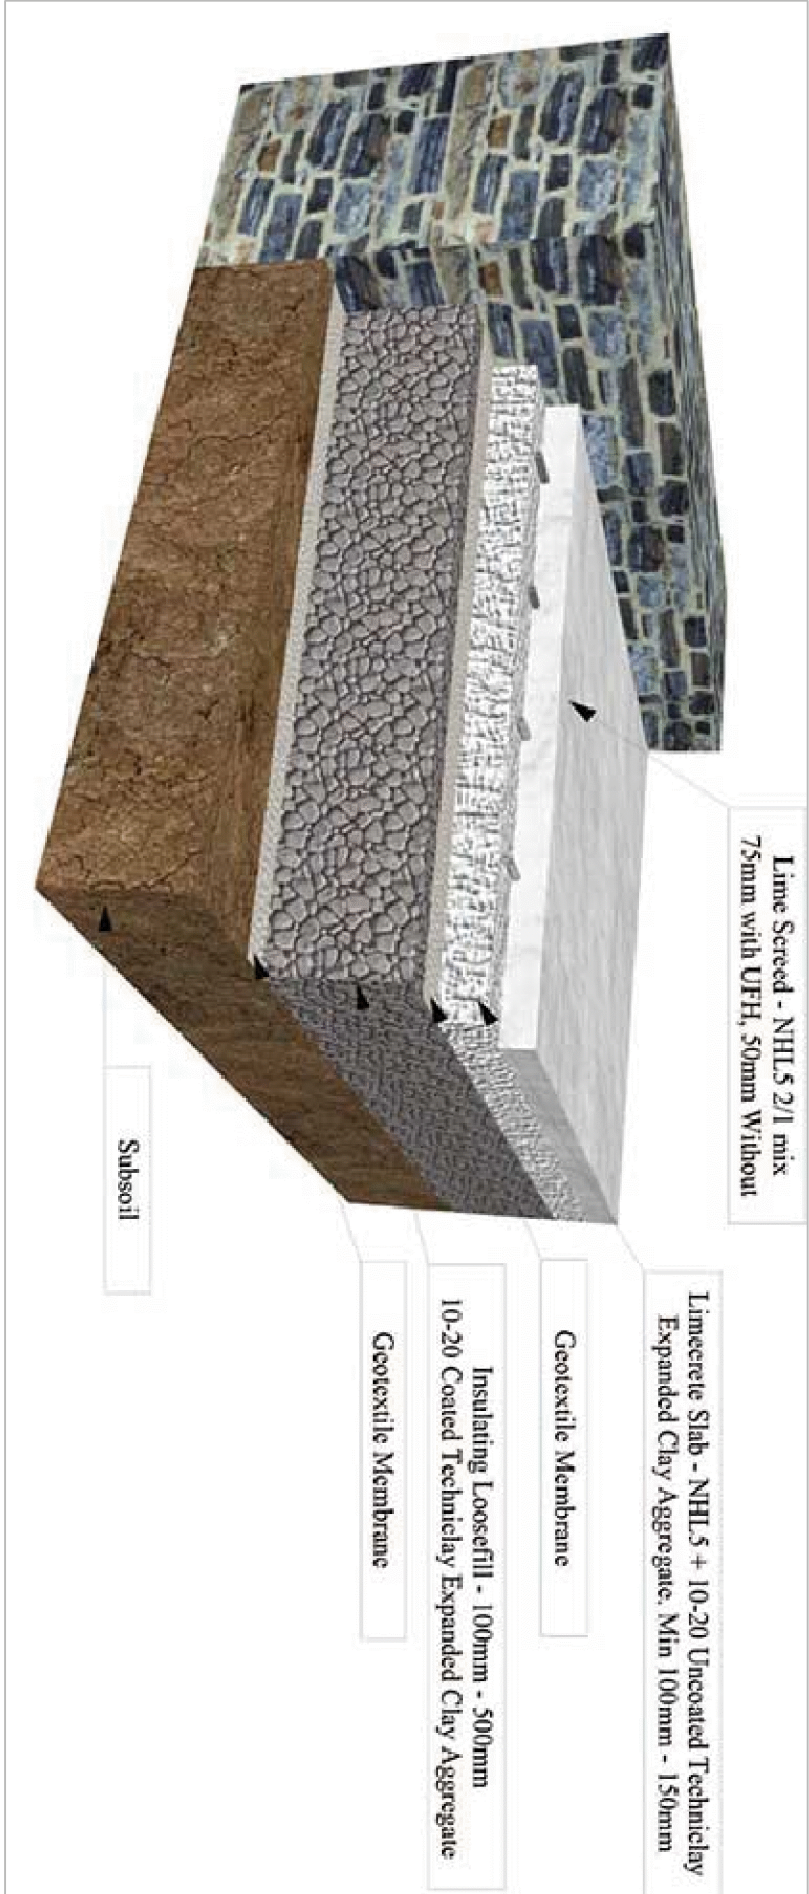



LIMECRETE FLOOR DETAIL

Not to Scale

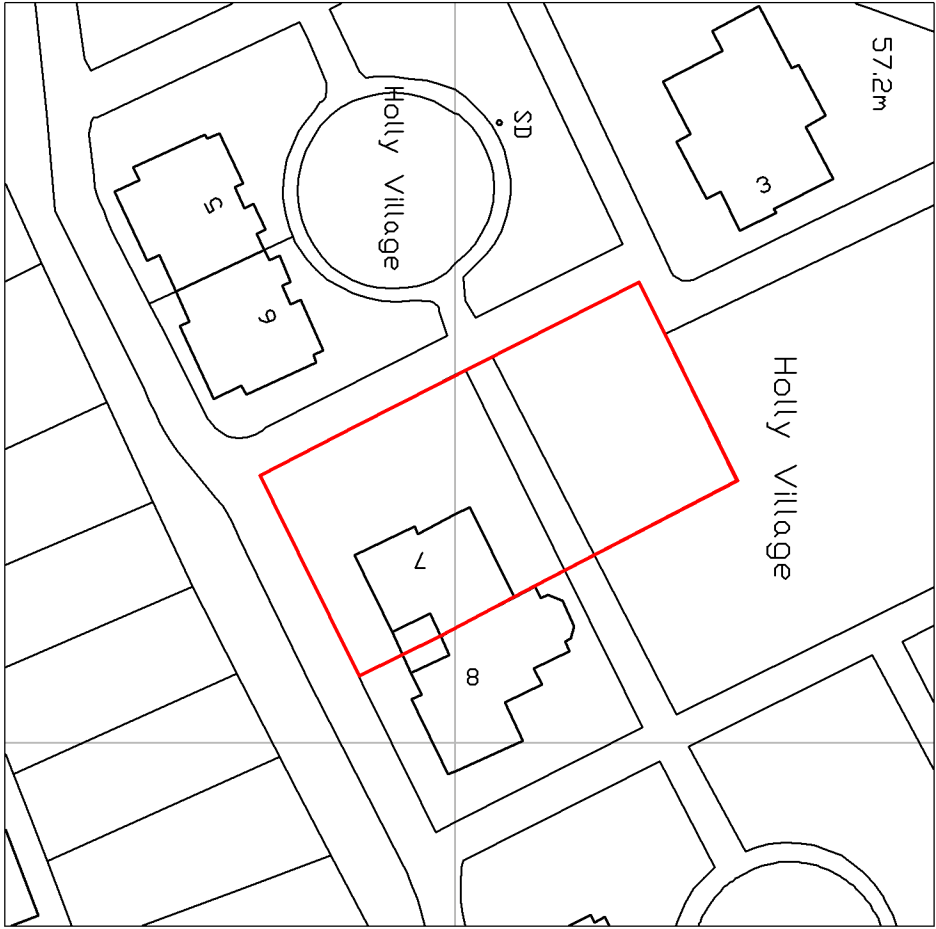


SITE PLAN

Scale 1:500

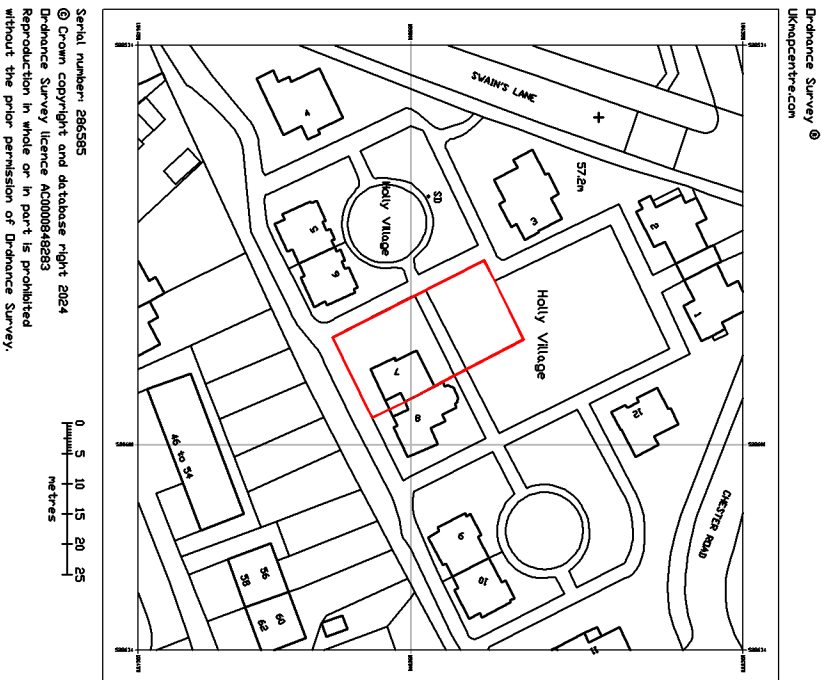 


LOCATION PLAN

Scale 1:1250

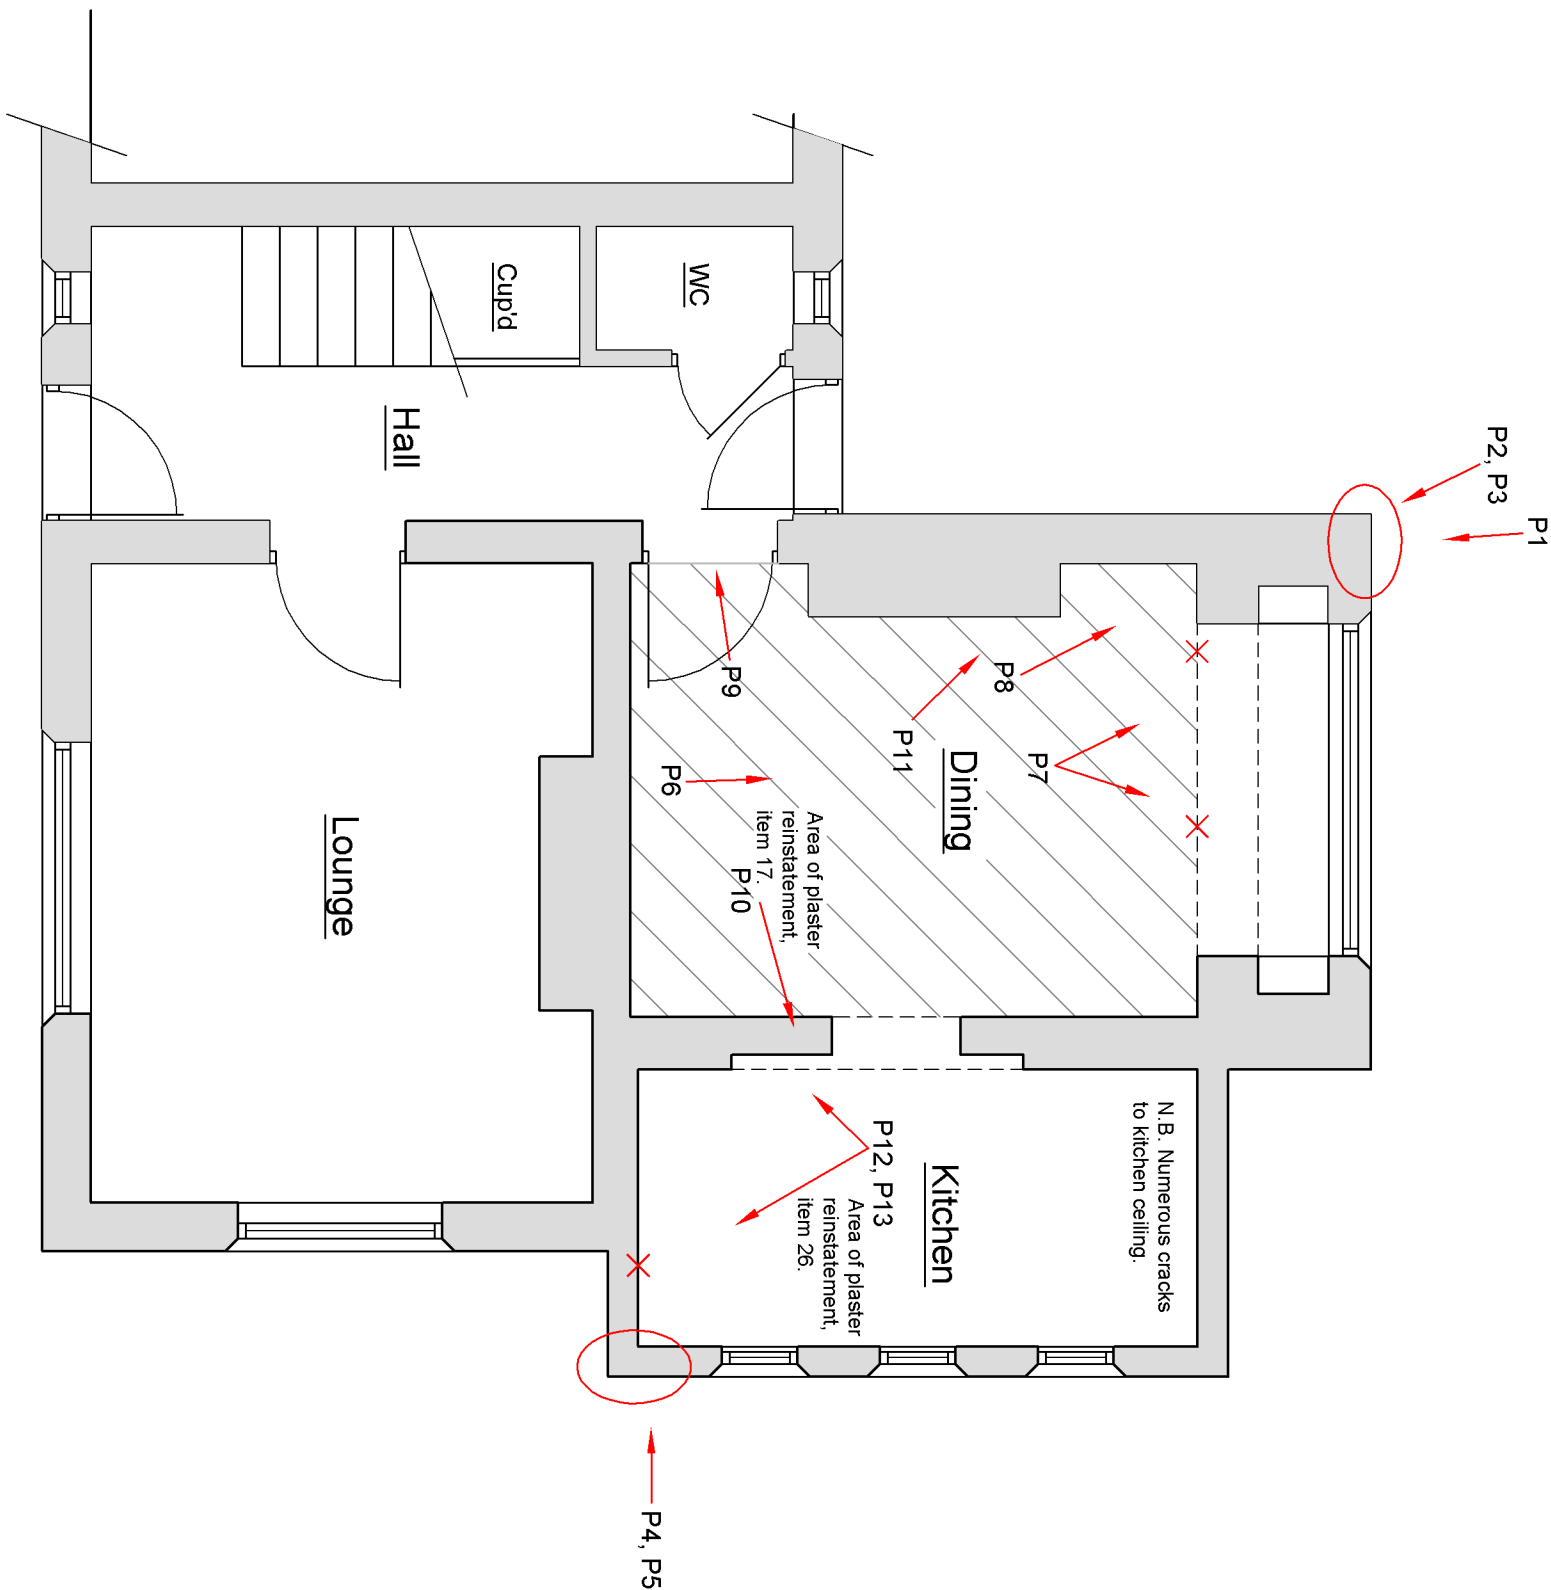

GROUND FLOOR PLAN

Scale 1:50

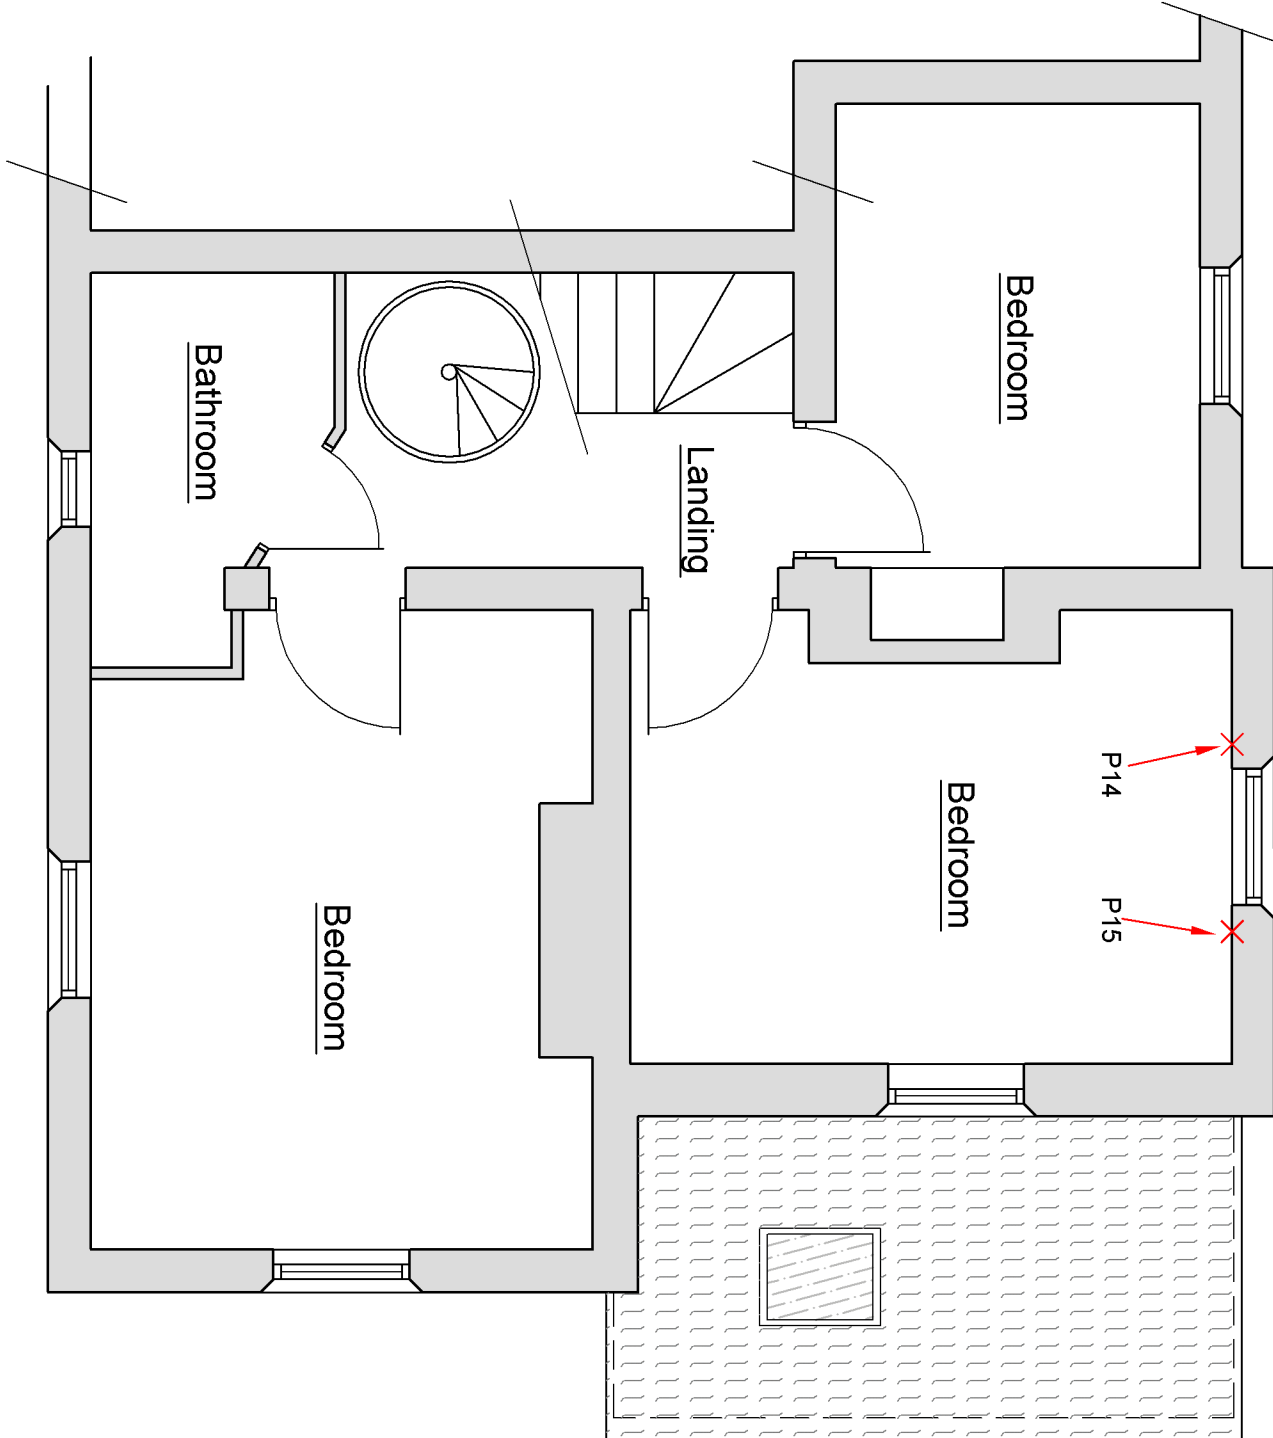

FIRST FLOOR PLAN

Scale 1:50



- area of floor repair



- location of external re-pointing works

KEY:

X - denotes crack to be repaired

P - photograph of crack (see SOW Appendix A)

Project: Subsidence repairs 7 Holly Village London N6 6QJ			Title: Location Plan, Site Plan, Locations of Subsidence Repairs Required and Limecrete Floor Detail		
Scale: As stated	Date: June 2024	Drawn: ASD			
Job No: ASD 2024 - 010					
Drawing No: 01 LBC			Rev: 		
Assured Surveying & Design Ltd Room 2 Denel Wing, The Rufus Centre Steppingley Road Flixwick MK45 1AH t 01525 862457 / 07852 278756 e: jonmitchell@assuredsd.co.uk					