


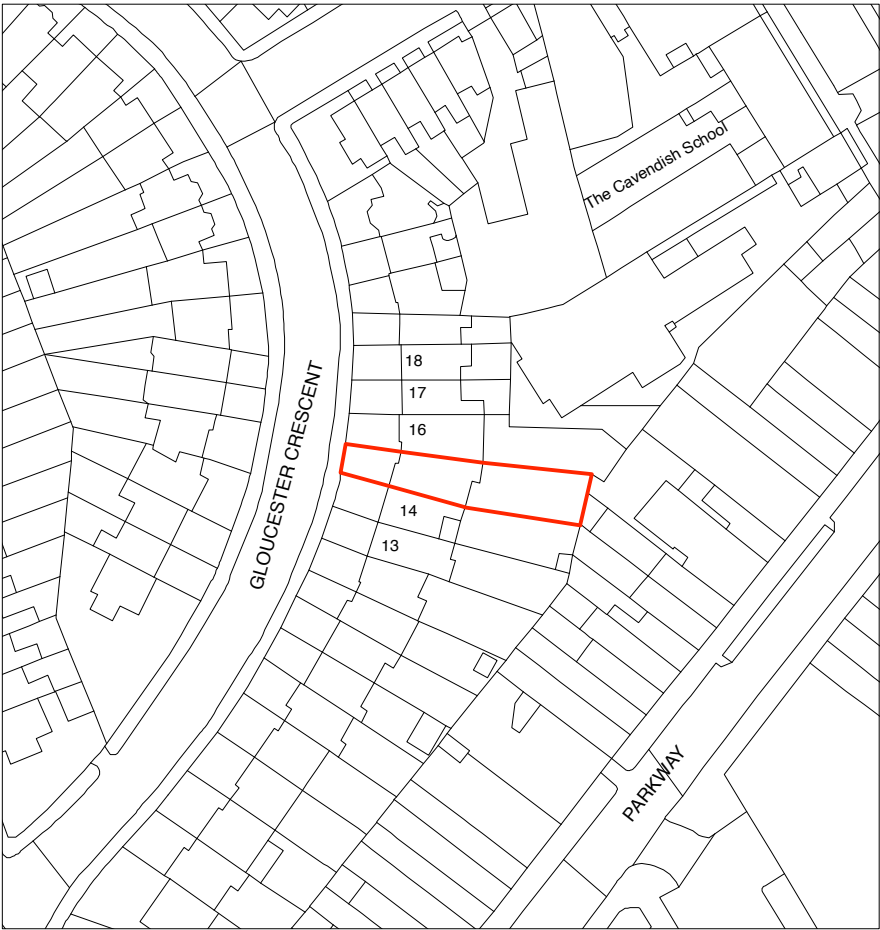


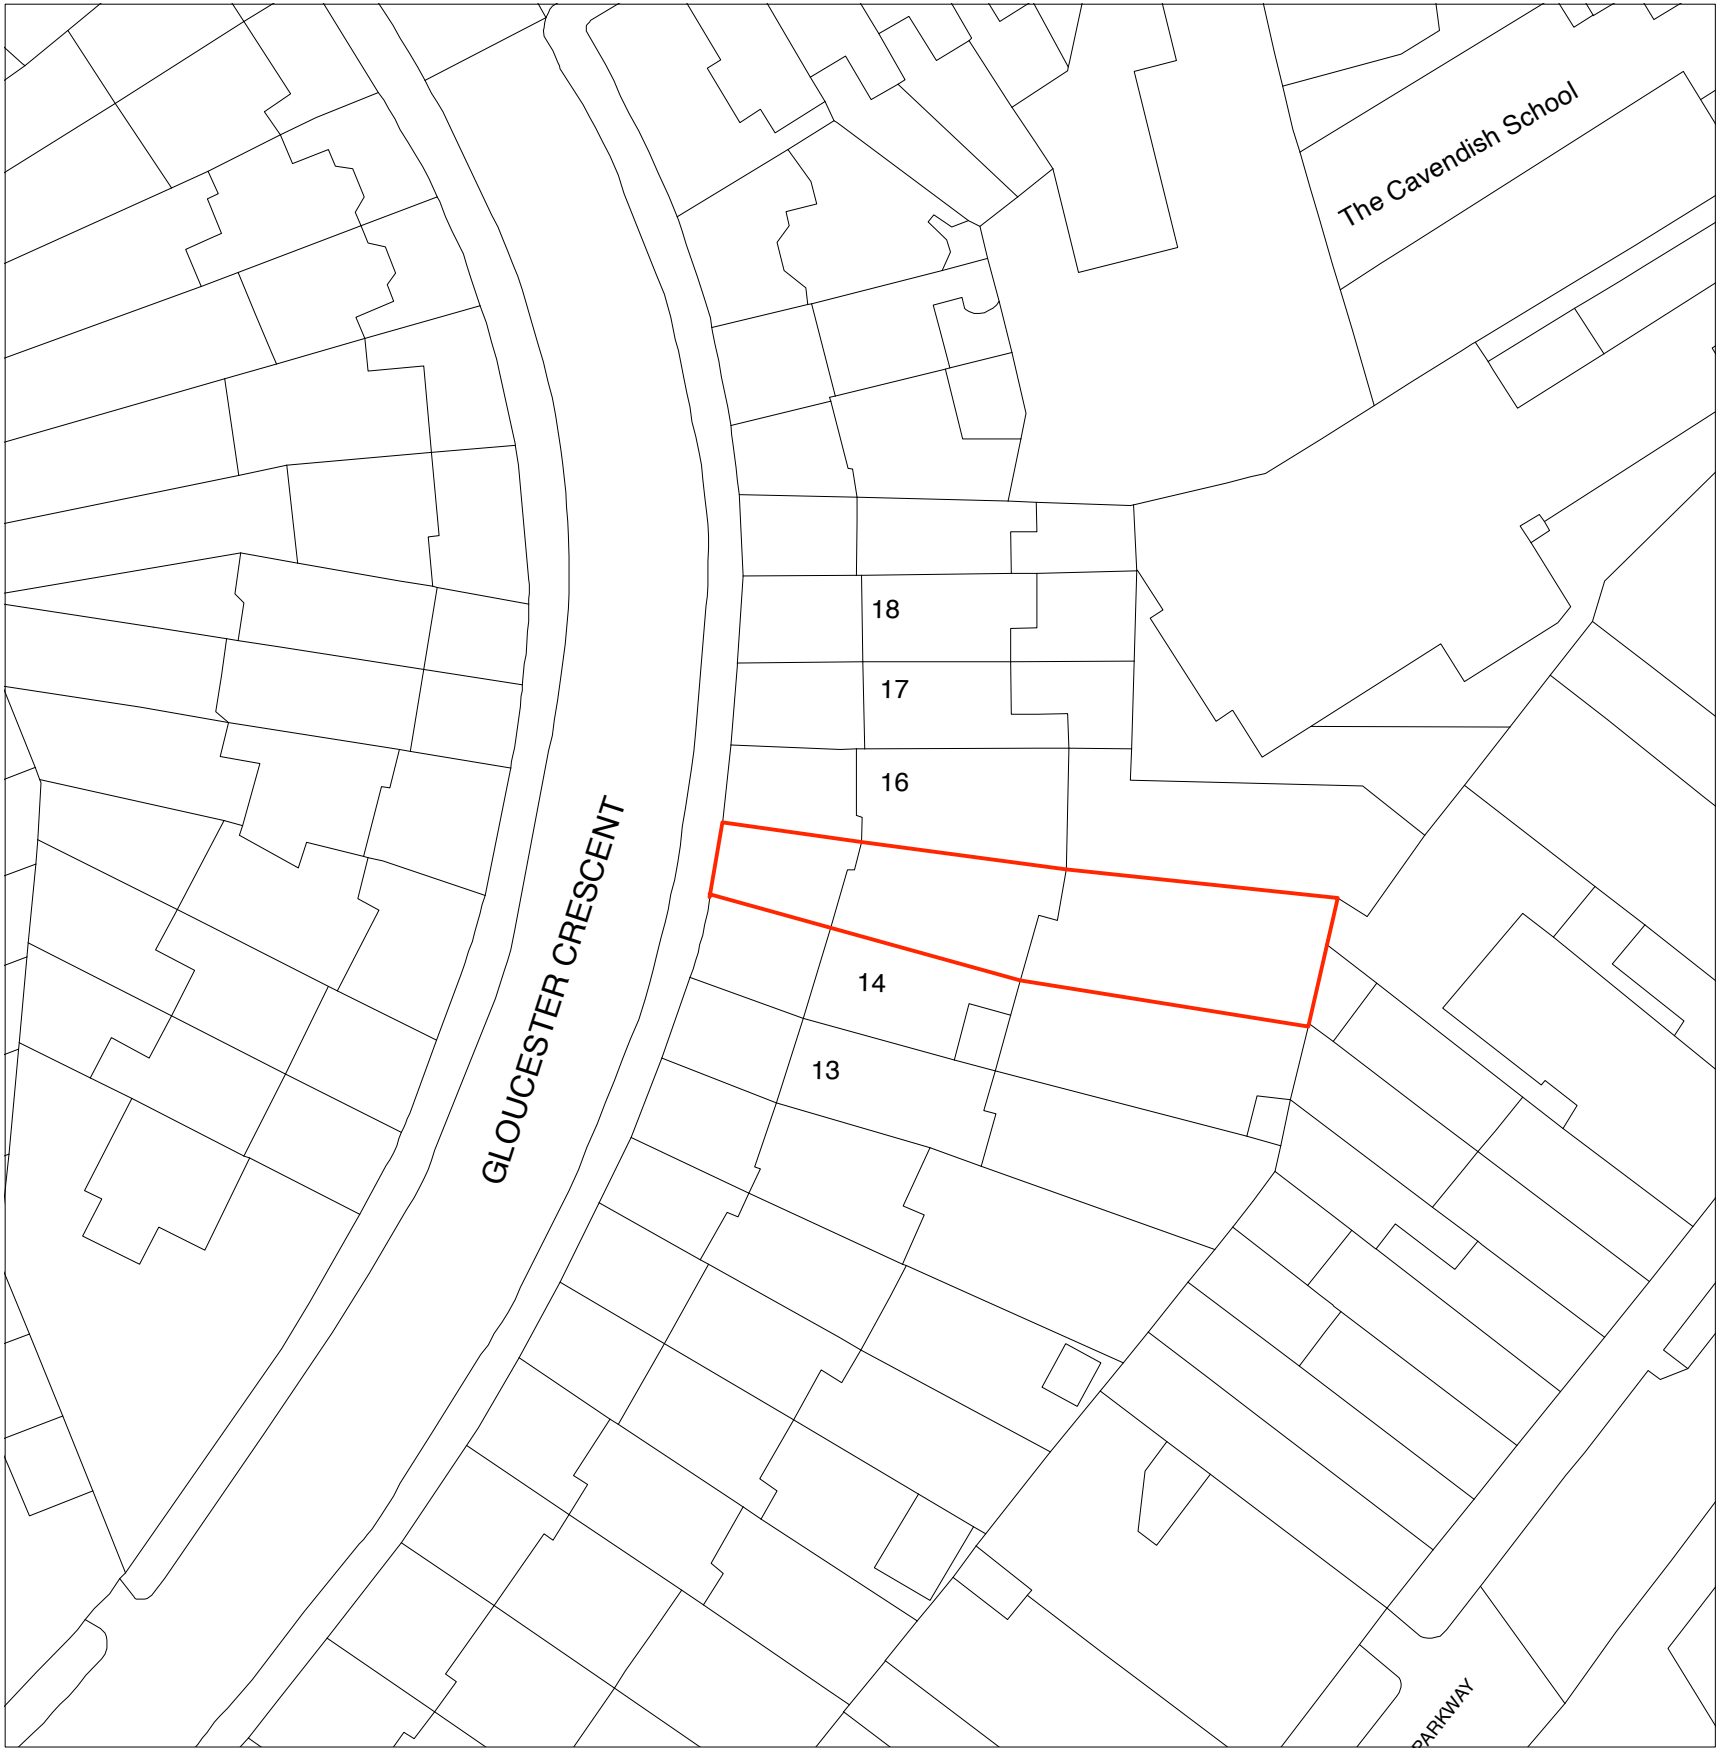

1 LOCATION PLAN
00 SCALE 1:1250

 

2 BLOCK SITE PLAN
00 SCALE 1:500

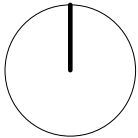

DAVID COOK ARCHITECTS

56 Clerkenwell Road
London EC1M 5PX

Tel: 020 7490 5483 Fax: 020 7490 5486

Client
RACHEL WEISZ

Scale AS SHOWN
Date 04/23
Drawn IP

Drawing Title
LOCATION AND BLOCK SITE PLAN

Job Title
15 GLOUCESTER CRESCENT

1827A E00