
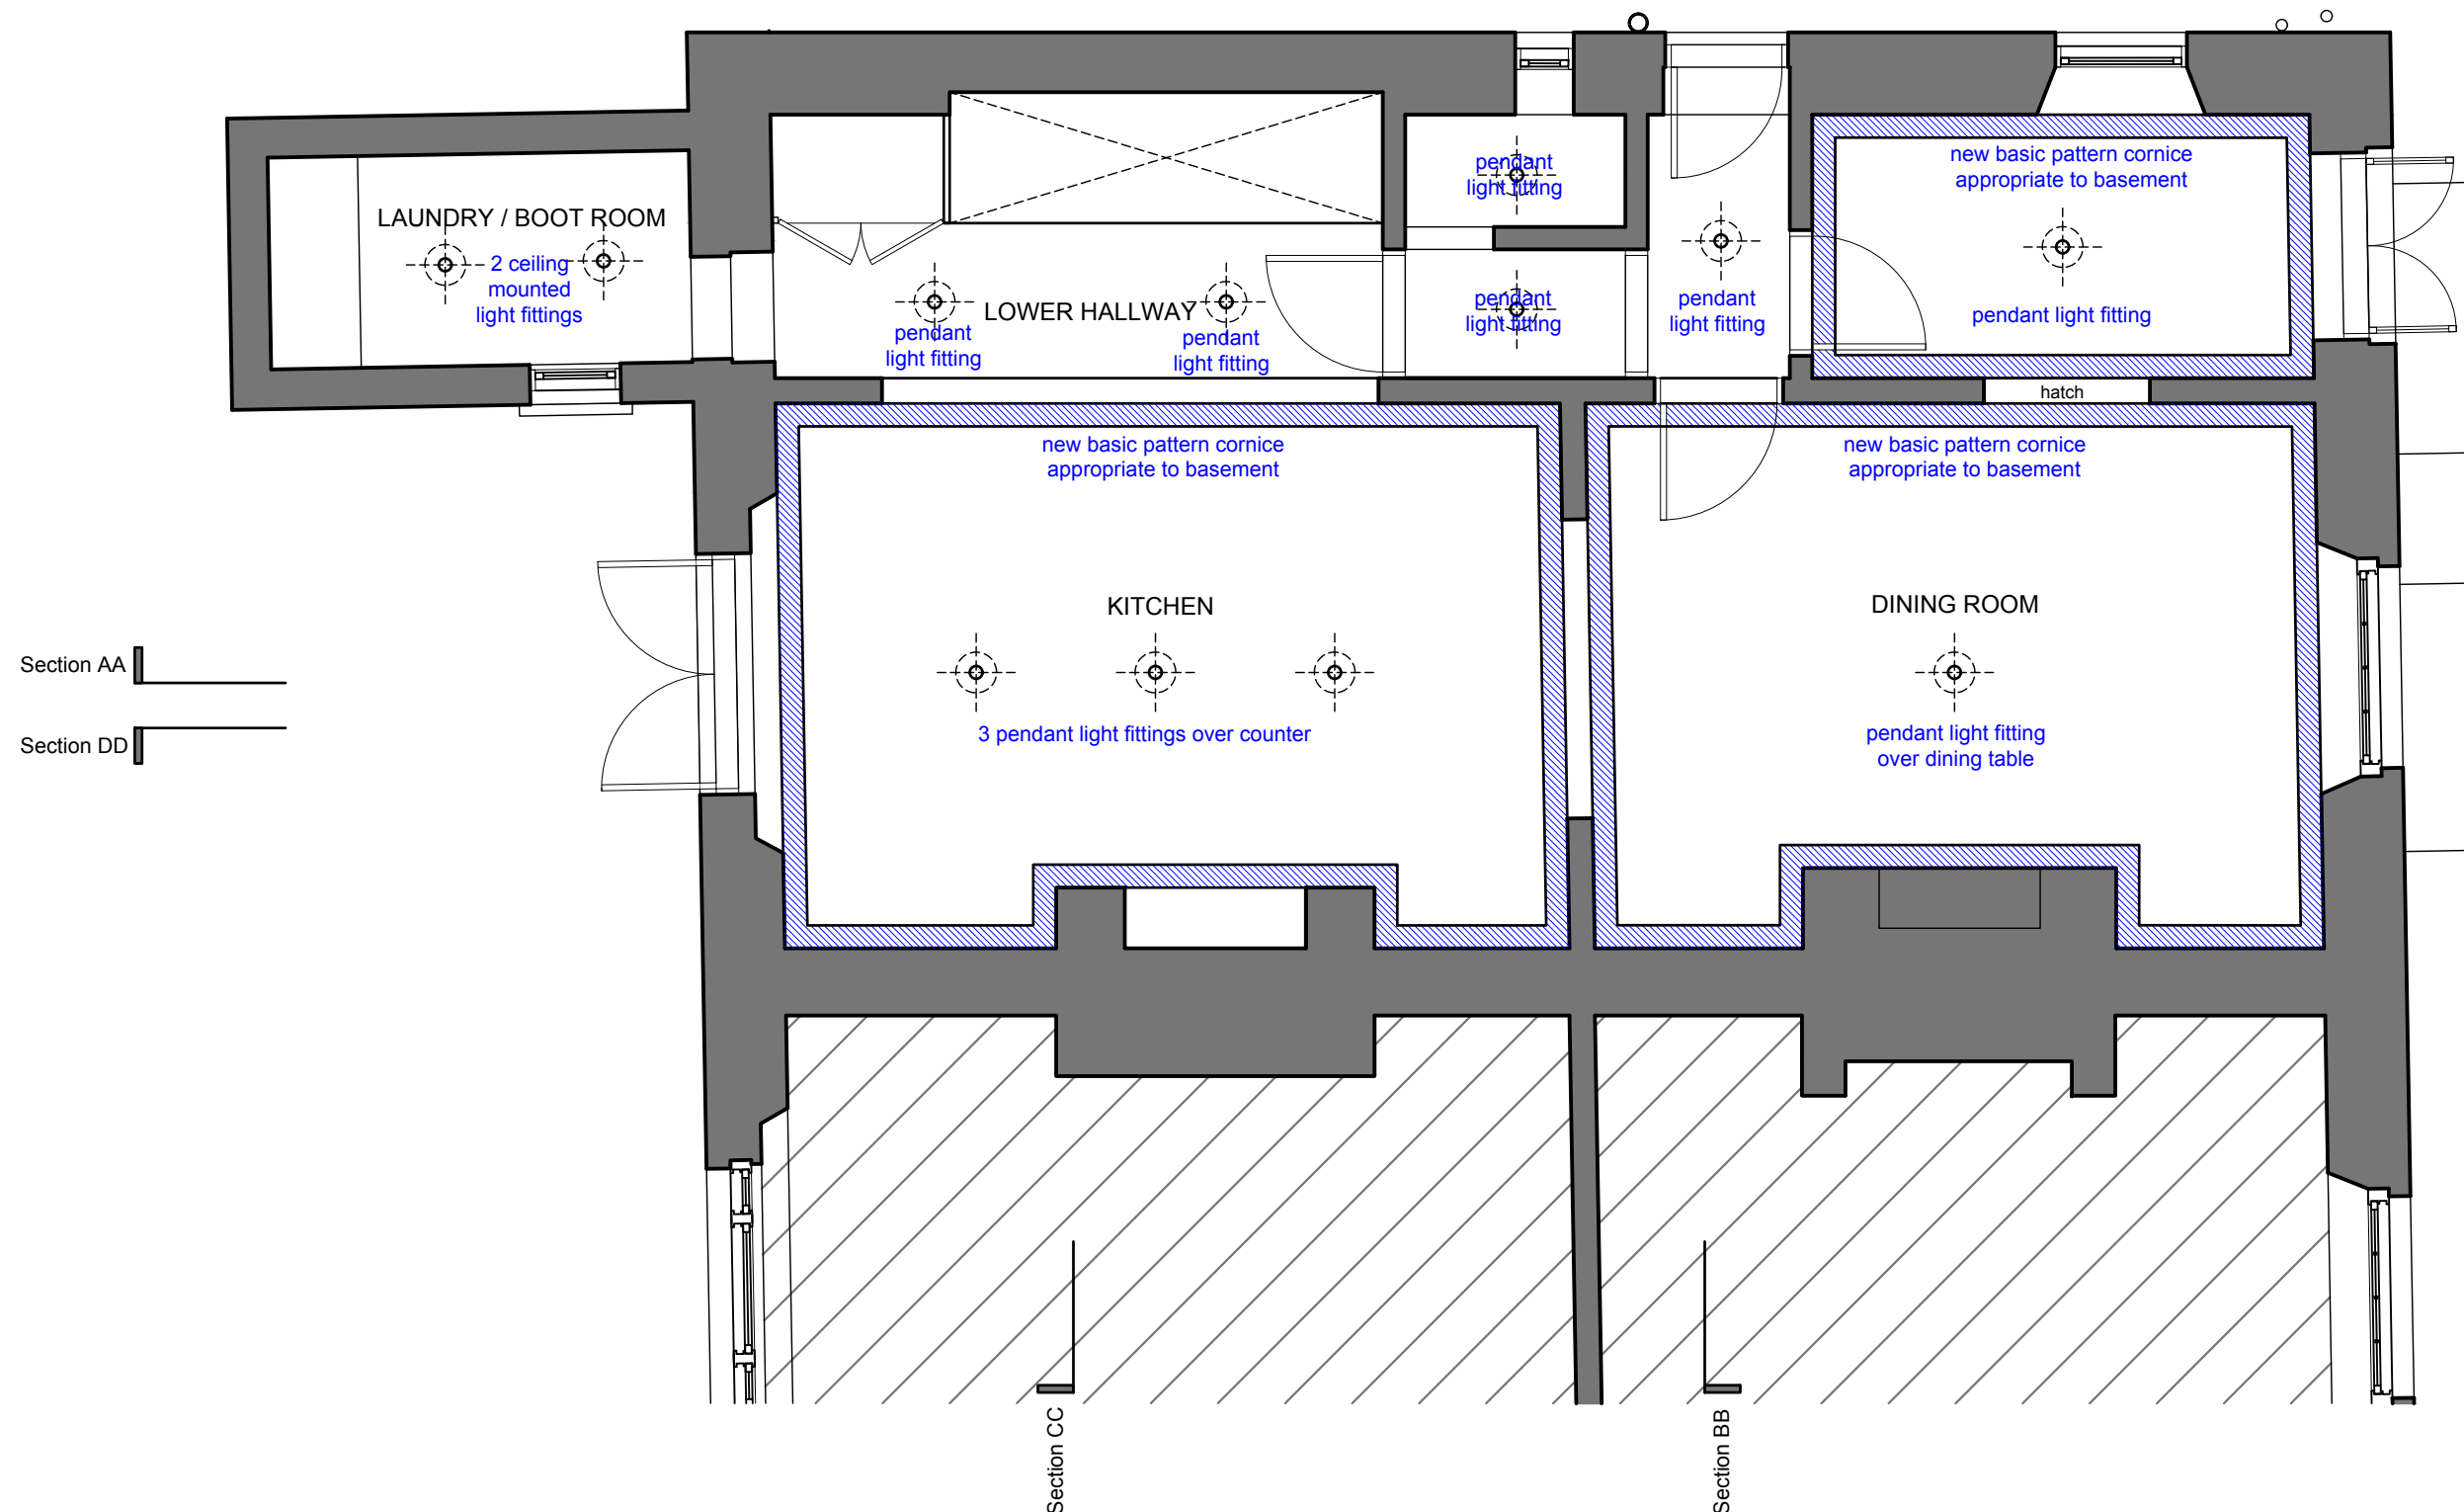


PROPOSED
CONSTRUCTION

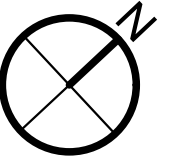

18 Eton Villas, London NW3 4SG


Lower Ground Floor Reflected Ceiling Plan

21 Coleherne Road
London SW10 9BS

020 7734 6000
079 7734 6000
scott@srgill.com


CLIENT : Kahner Williams
PROJECT : Eton Villas
SCALE : 1:50 at A3
DRAWING : Lower Ground RCP
ISSUE : 24th November 2023
NUMBER : ETN 410

0m 1m 2m 3m 4m 5m

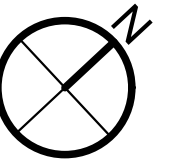

Section CC

Section BB

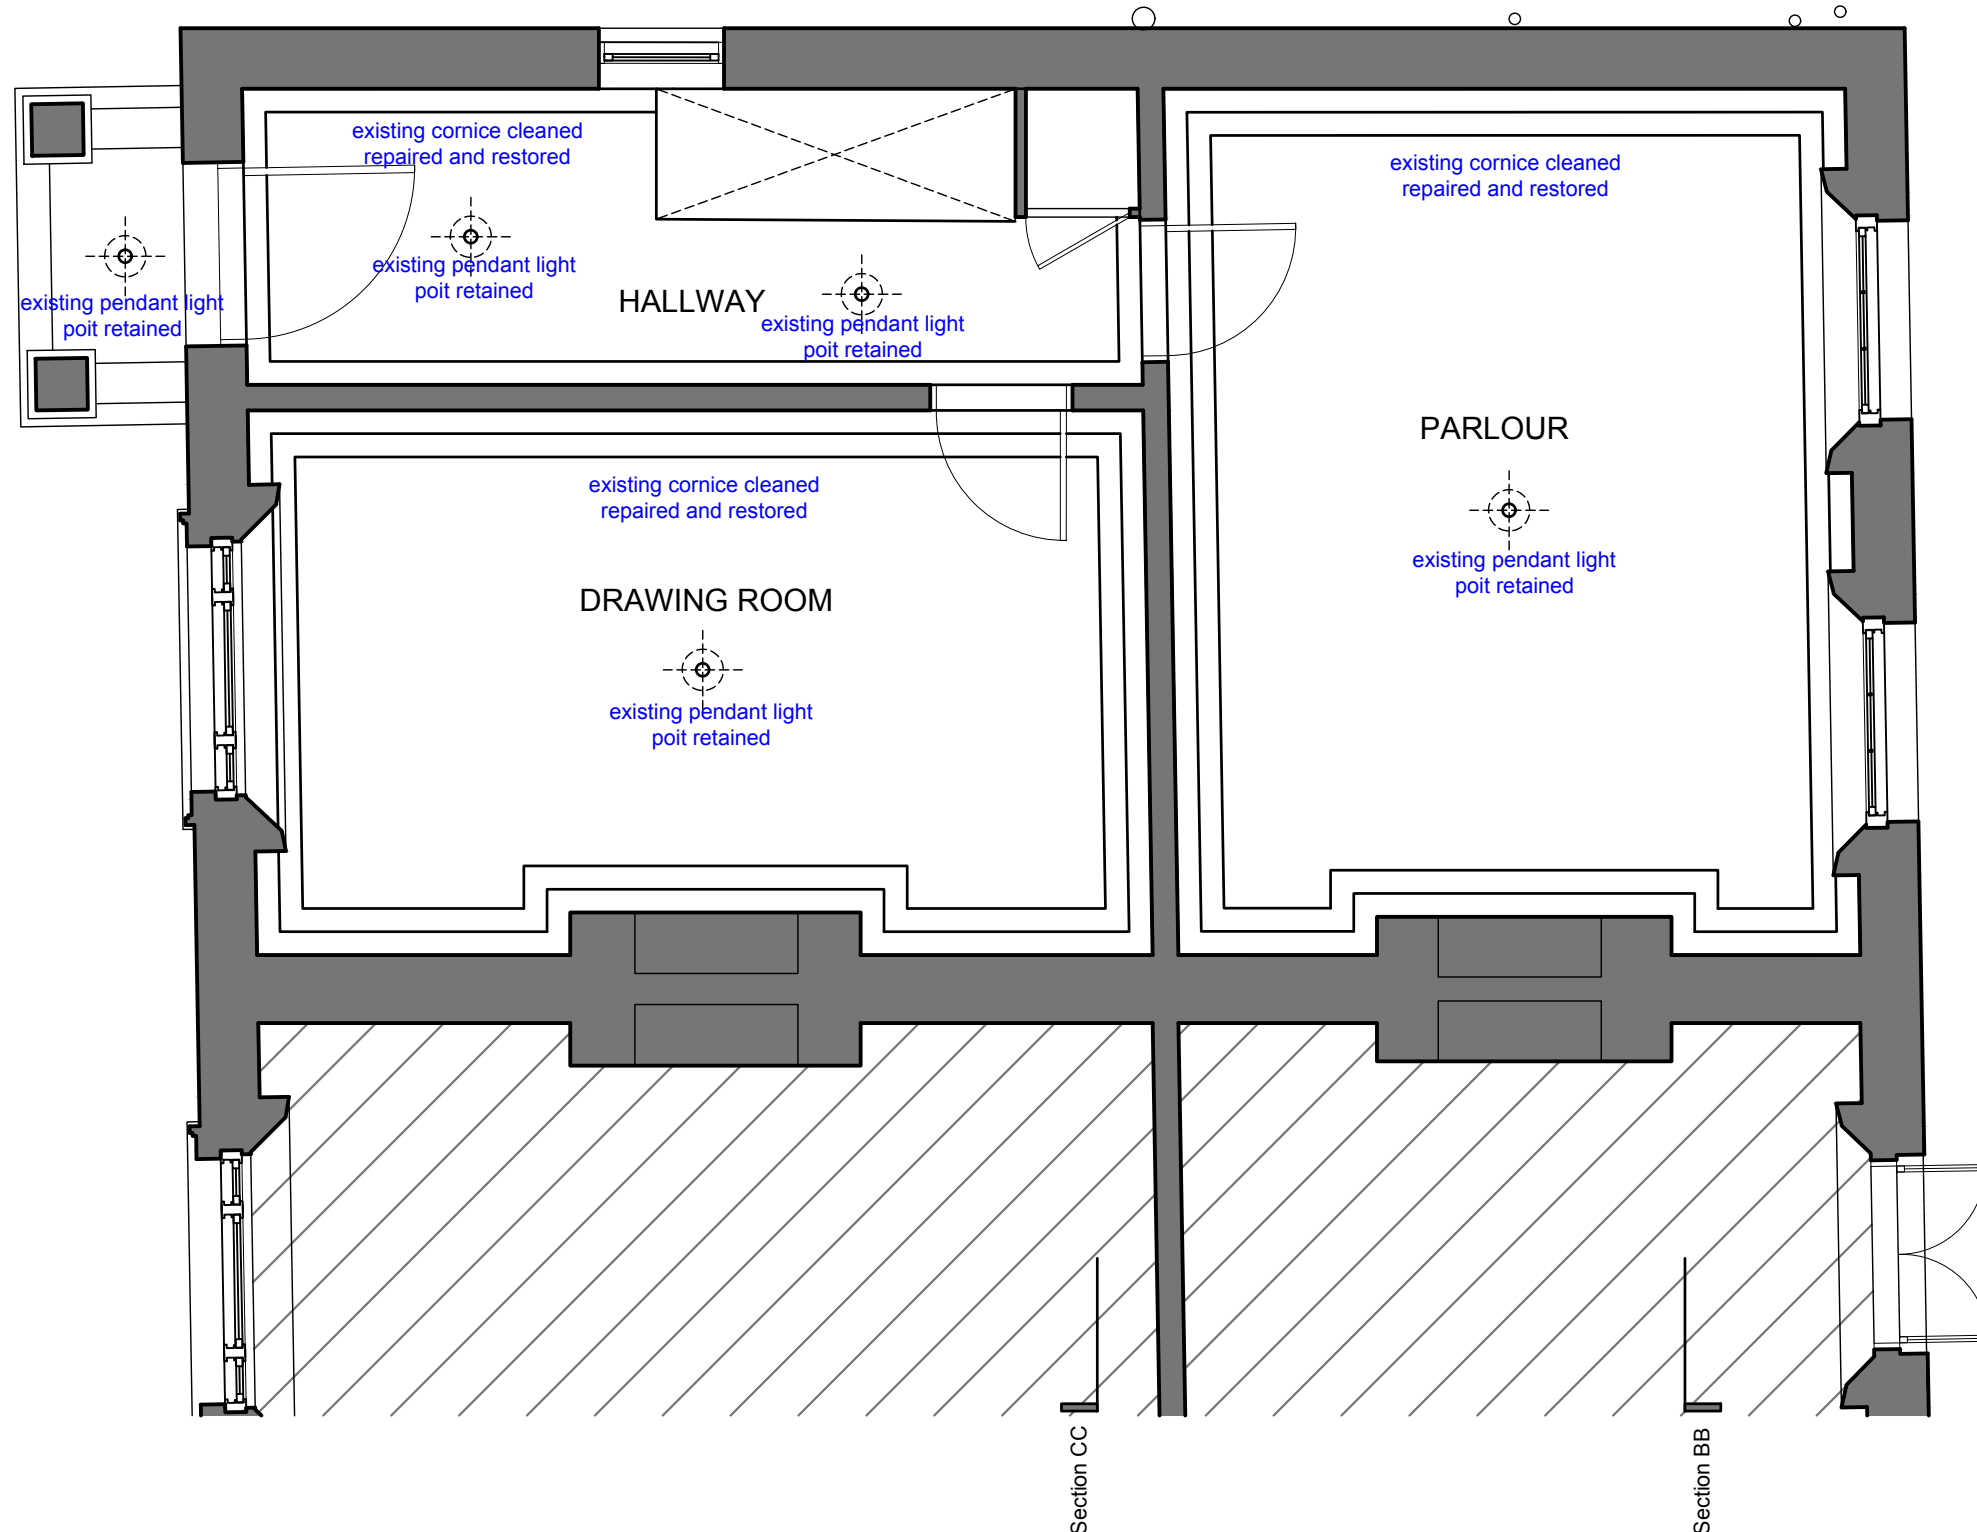

Section AA

Section DD

Section AA

Section DD

21 Coleherne Road
London SW10 9BS


020 7734 6000
079 7734 6000
scott@srgill.com

CLIENT : Kahner Williams
PROJECT : Eton Villas
SCALE : 1:50 at A3
DRAWING : Ground Floor RCP
ISSUE : 24th November 2023
NUMBER : ETN 411



18 Eton Villas, London NW3 4SG

Ground Floor Reflected Ceiling Plan

0m 1m 2m 3m 4m 5m

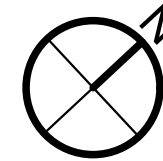

PROPOSED
CONSTRUCTION

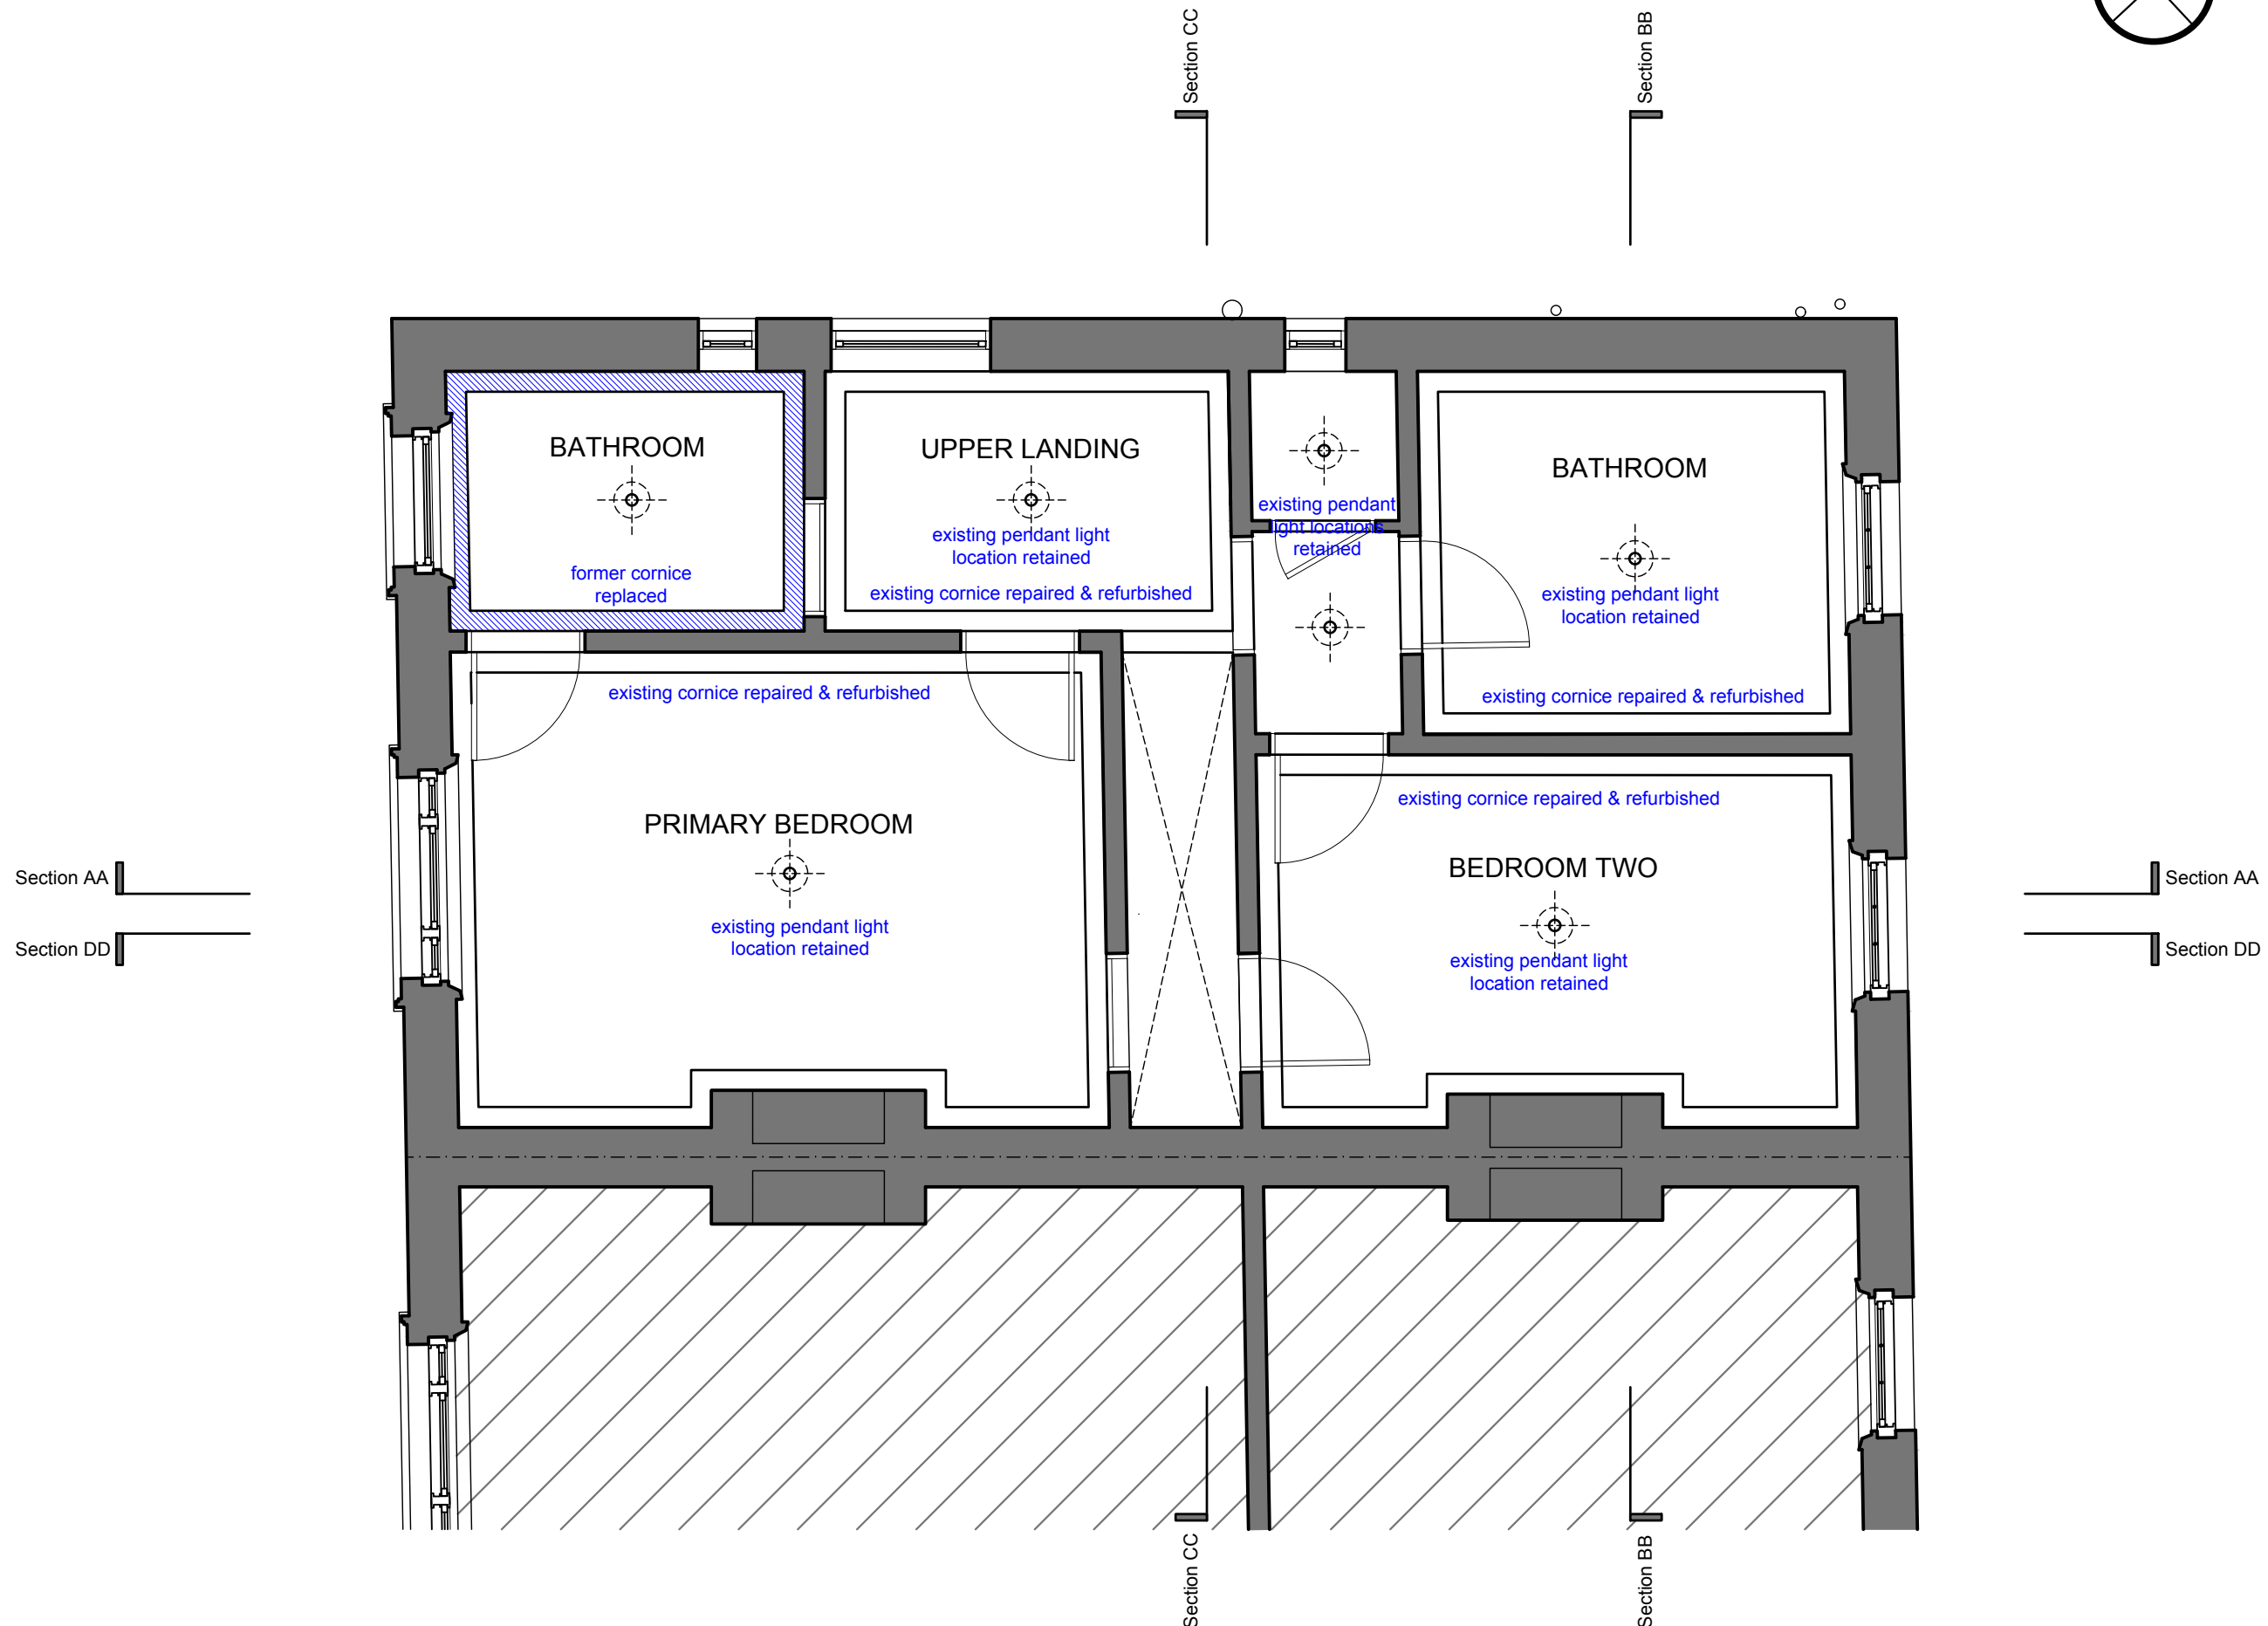
 


18 Eton Villas, London NW3 4SG

First Floor Reflected Ceiling Plan

21 Coleherne Road London SW10 9BS	
020 7734 6000 079 7734 6000 scott@srgill.com	
CLIENT :	Kahner Williams
PROJECT :	Eton Villas
SCALE :	1:50 at A3
DRAWING :	First Floor RCP
ISSUE :	24th November 2023
NUMBER :	ETN 412

0m 1m 2m 3m 4m 5m

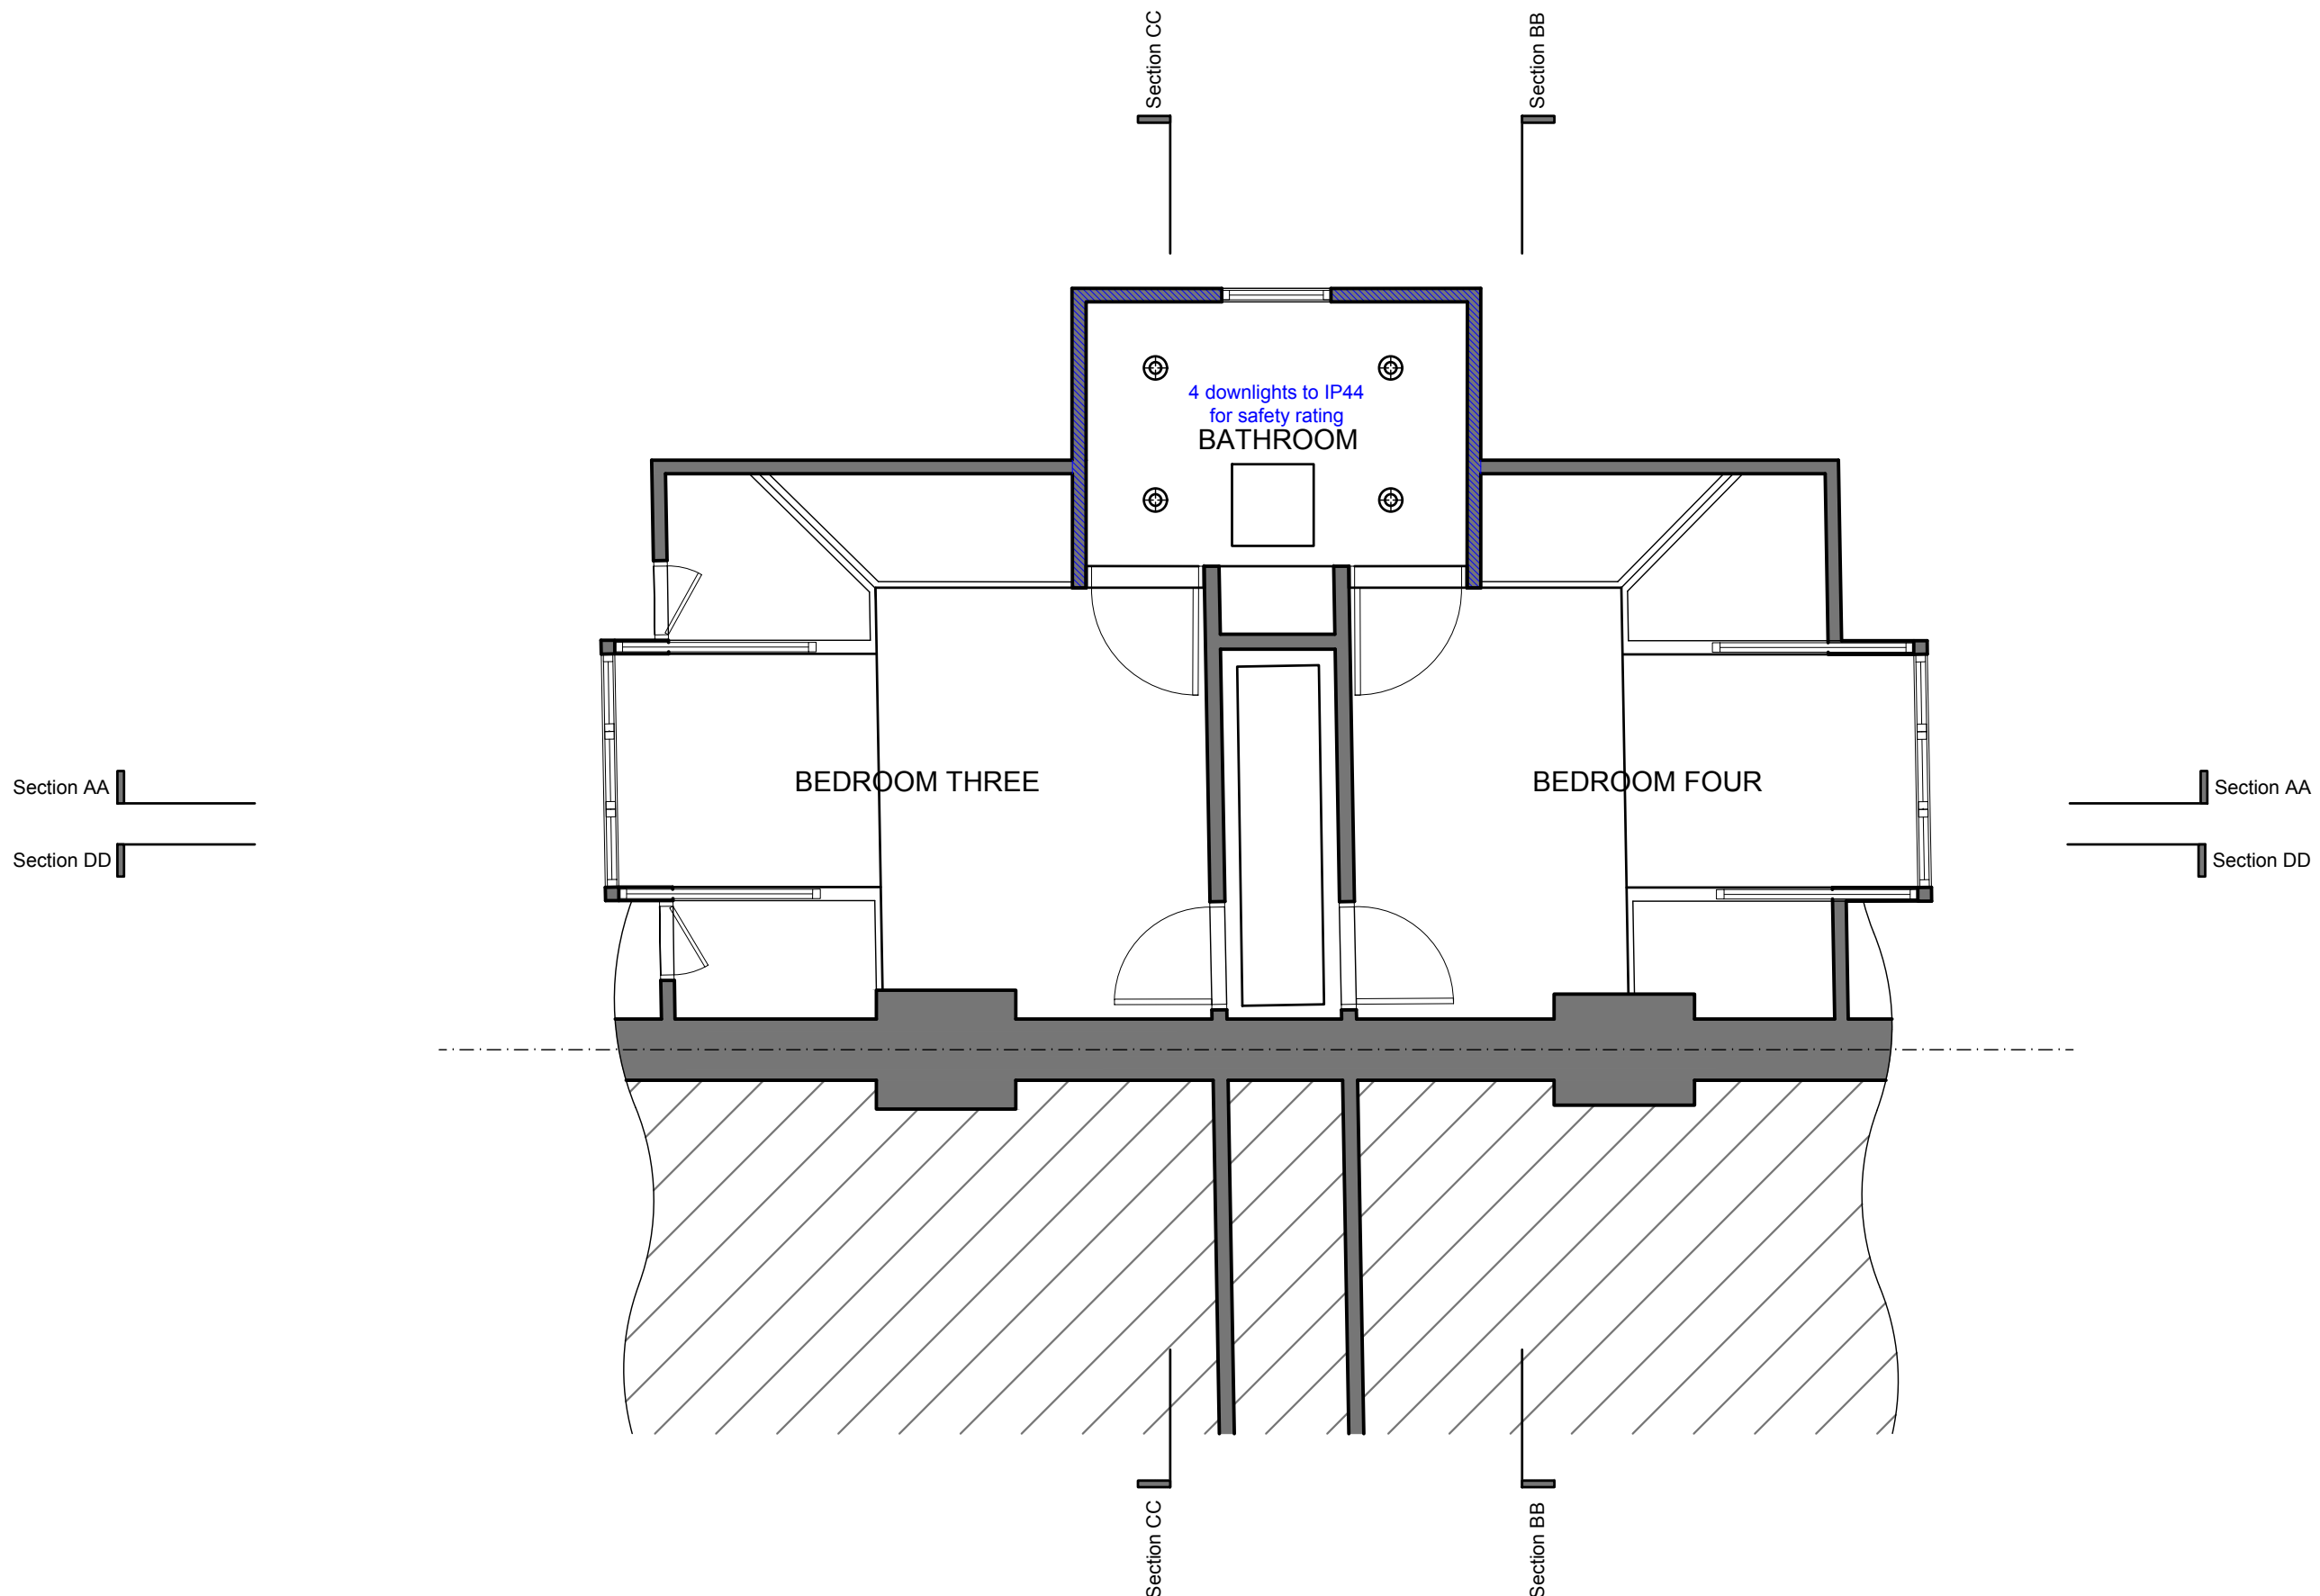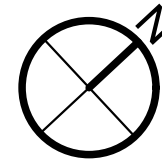

18 Eton Villas, London NW3 4SG

Second Floor Reflected Ceiling Plan

21 Coleherne Road
London SW10 9BS

020 7734 6000
079 7734 6000
scott@srgill.com

CLIENT : Kahner Williams
PROJECT : Eton Villas
SCALE : 1:50 at A3
DRAWING : Second Floor RCP
ISSUE : 24th November 2023
NUMBER : ETN 413