



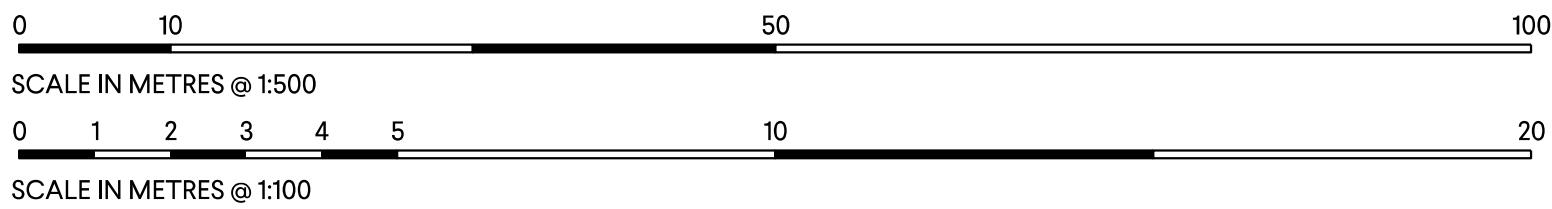

1 1:500
LOCATION PLAN

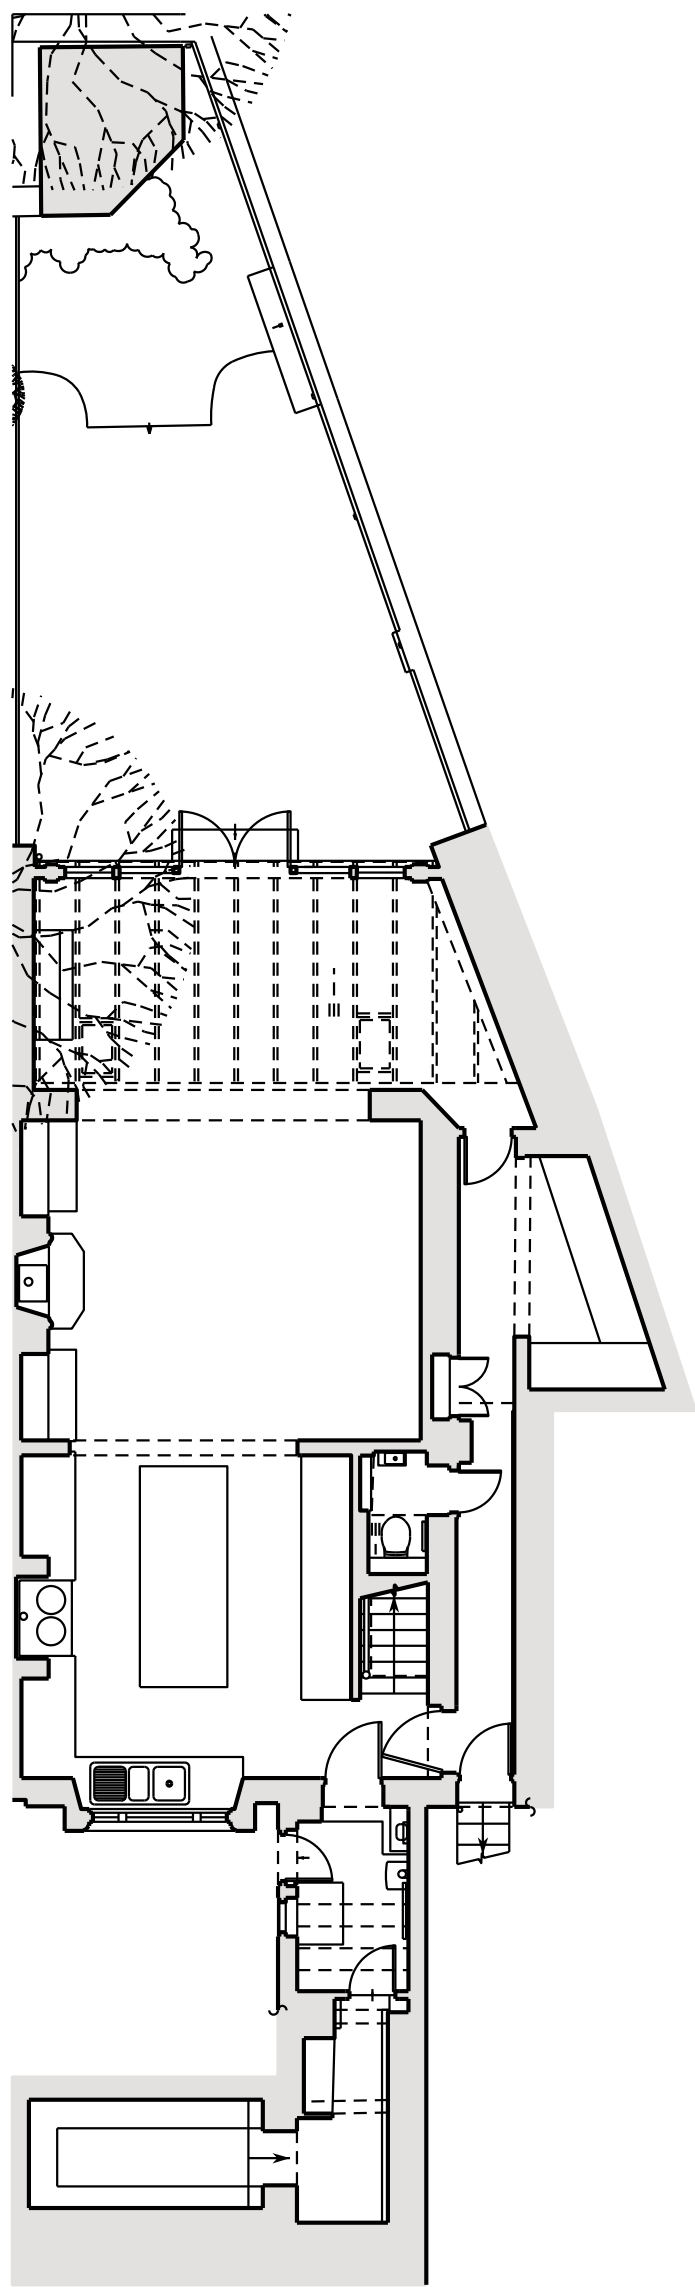

2 1:100
SITE PLAN AT LOWER GROUND FLOOR LEVEL



DO NOT SCALE OFF THIS DRAWING.
DIMENSIONS, AREA AND LEVELS ARE ONLY APPROXIMATE
AND SUBJECT TO SITE SURVEY. ALL DIMENSIONS TO BE
CHECKED ON SITE. ANY DISCREPANCIES OR VARIATIONS TO
BE REPORTED TO THE ARCHITECT BEFORE WORK
COMMENCES.

THIS DRAWING TO BE READ IN CONJUNCTION WITH THE
SPECIFICATION, WHERE PROVIDED, AND ALL RELEVANT
CONSULTANTS DRAWINGS AND / OR SPECIALISTS DRAWINGS
DOCUMENTS AND ANY DISCREPANCIES OR VARIATIONS ARE
TO BE REPORTED TO THE ARCHITECT BEFORE THE AFFECTED
WORK COMMENCES.

THIS DRAWING IS PROTECTED BY COPYRIGHT, AND MUST
NOT BE COPIED OR REPRODUCED WITHOUT THE WRITTEN
CONSENT OF HOD ARCHITECTS LTD. NORTH POINTS SHOWN
ARE INDICATIVE. ©

PLANNING

P1	04.06.24	PLANNING	OH
REV	DATE	NOTES	INIT.

PROJECT
16 WELL WALK NW3 1LD

DRAWING TITLE
LOCATION AND SITE PLANS

STATUS PLANNING			
SCALE @ A1 VARIES	CREATED 23.11.2023	DRAWN OH	CHECKED GP
DRAWING NO. 0086-A-P-0001	ISSUE P1		

0207 937 0007
INFO@HODARCHITECTS.CO.UK
13 PRINCE OF WALES TERRACE
KENSINGTON
LONDON W8 5PG

House of Design
Architects