
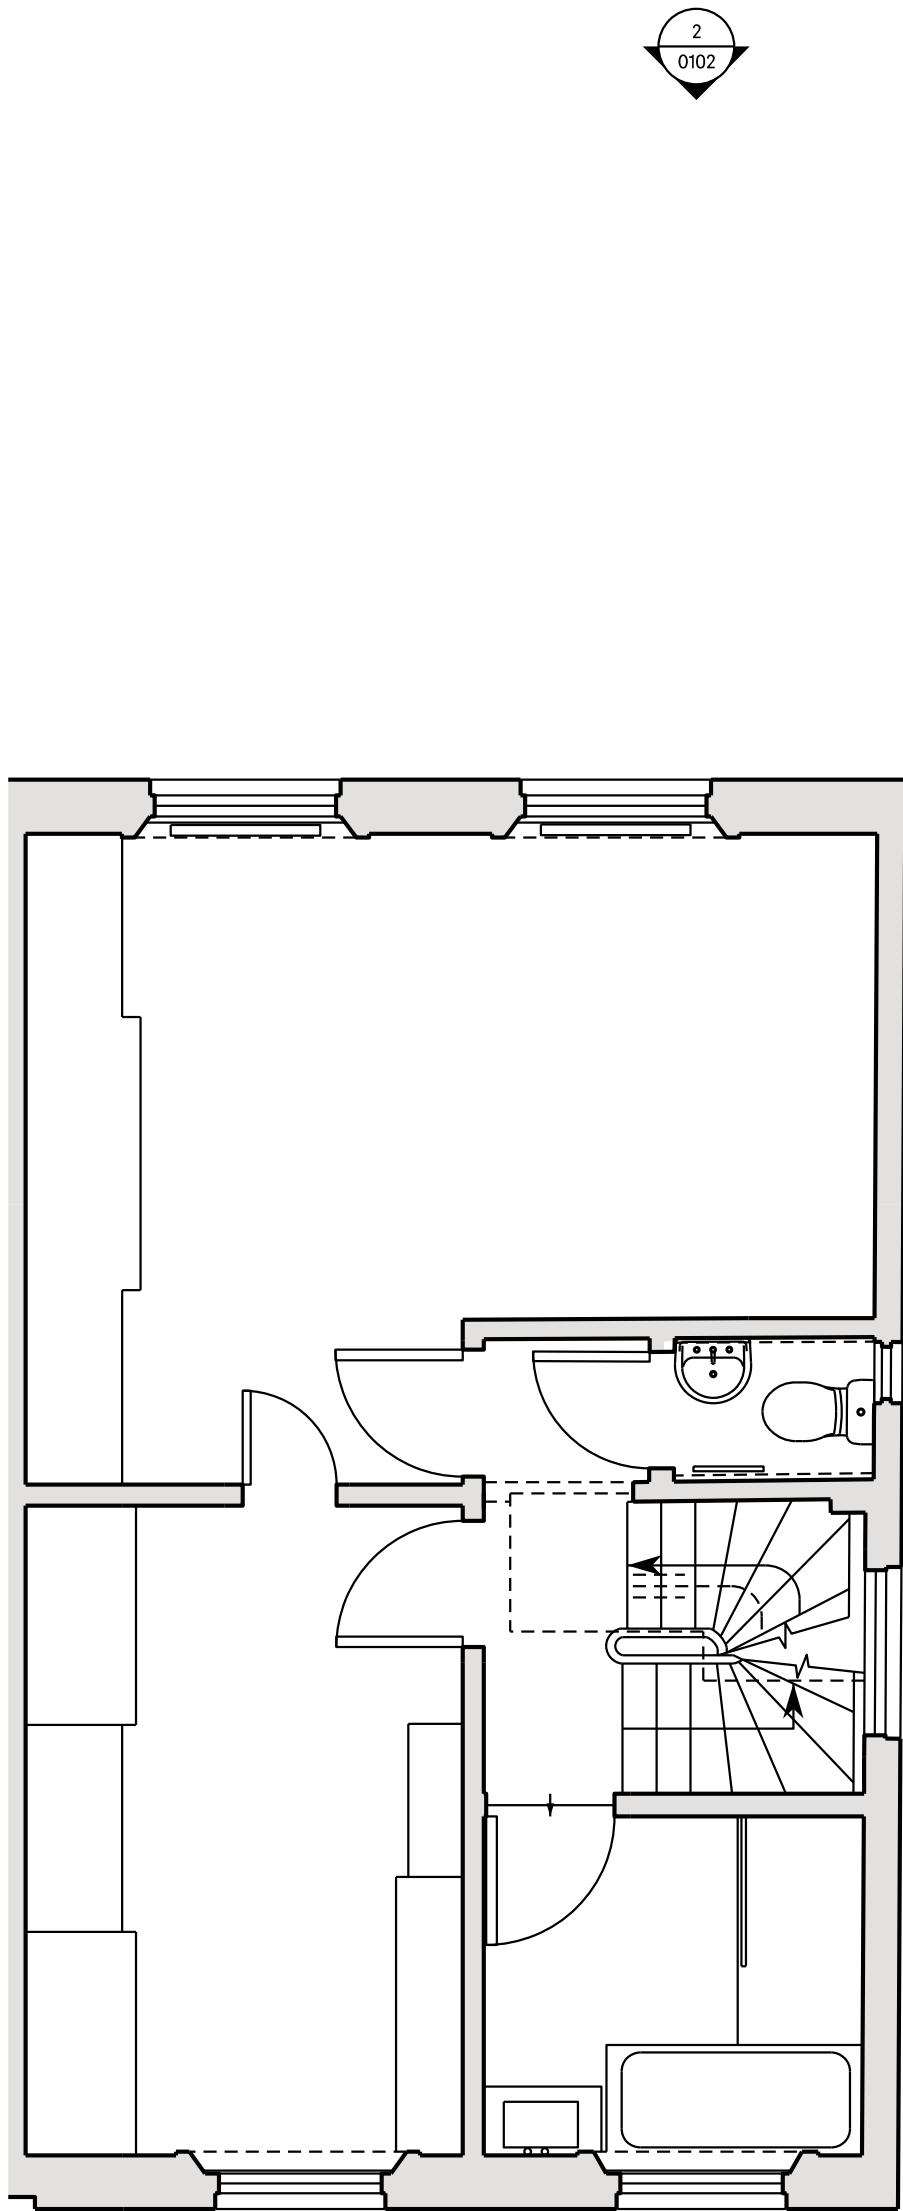
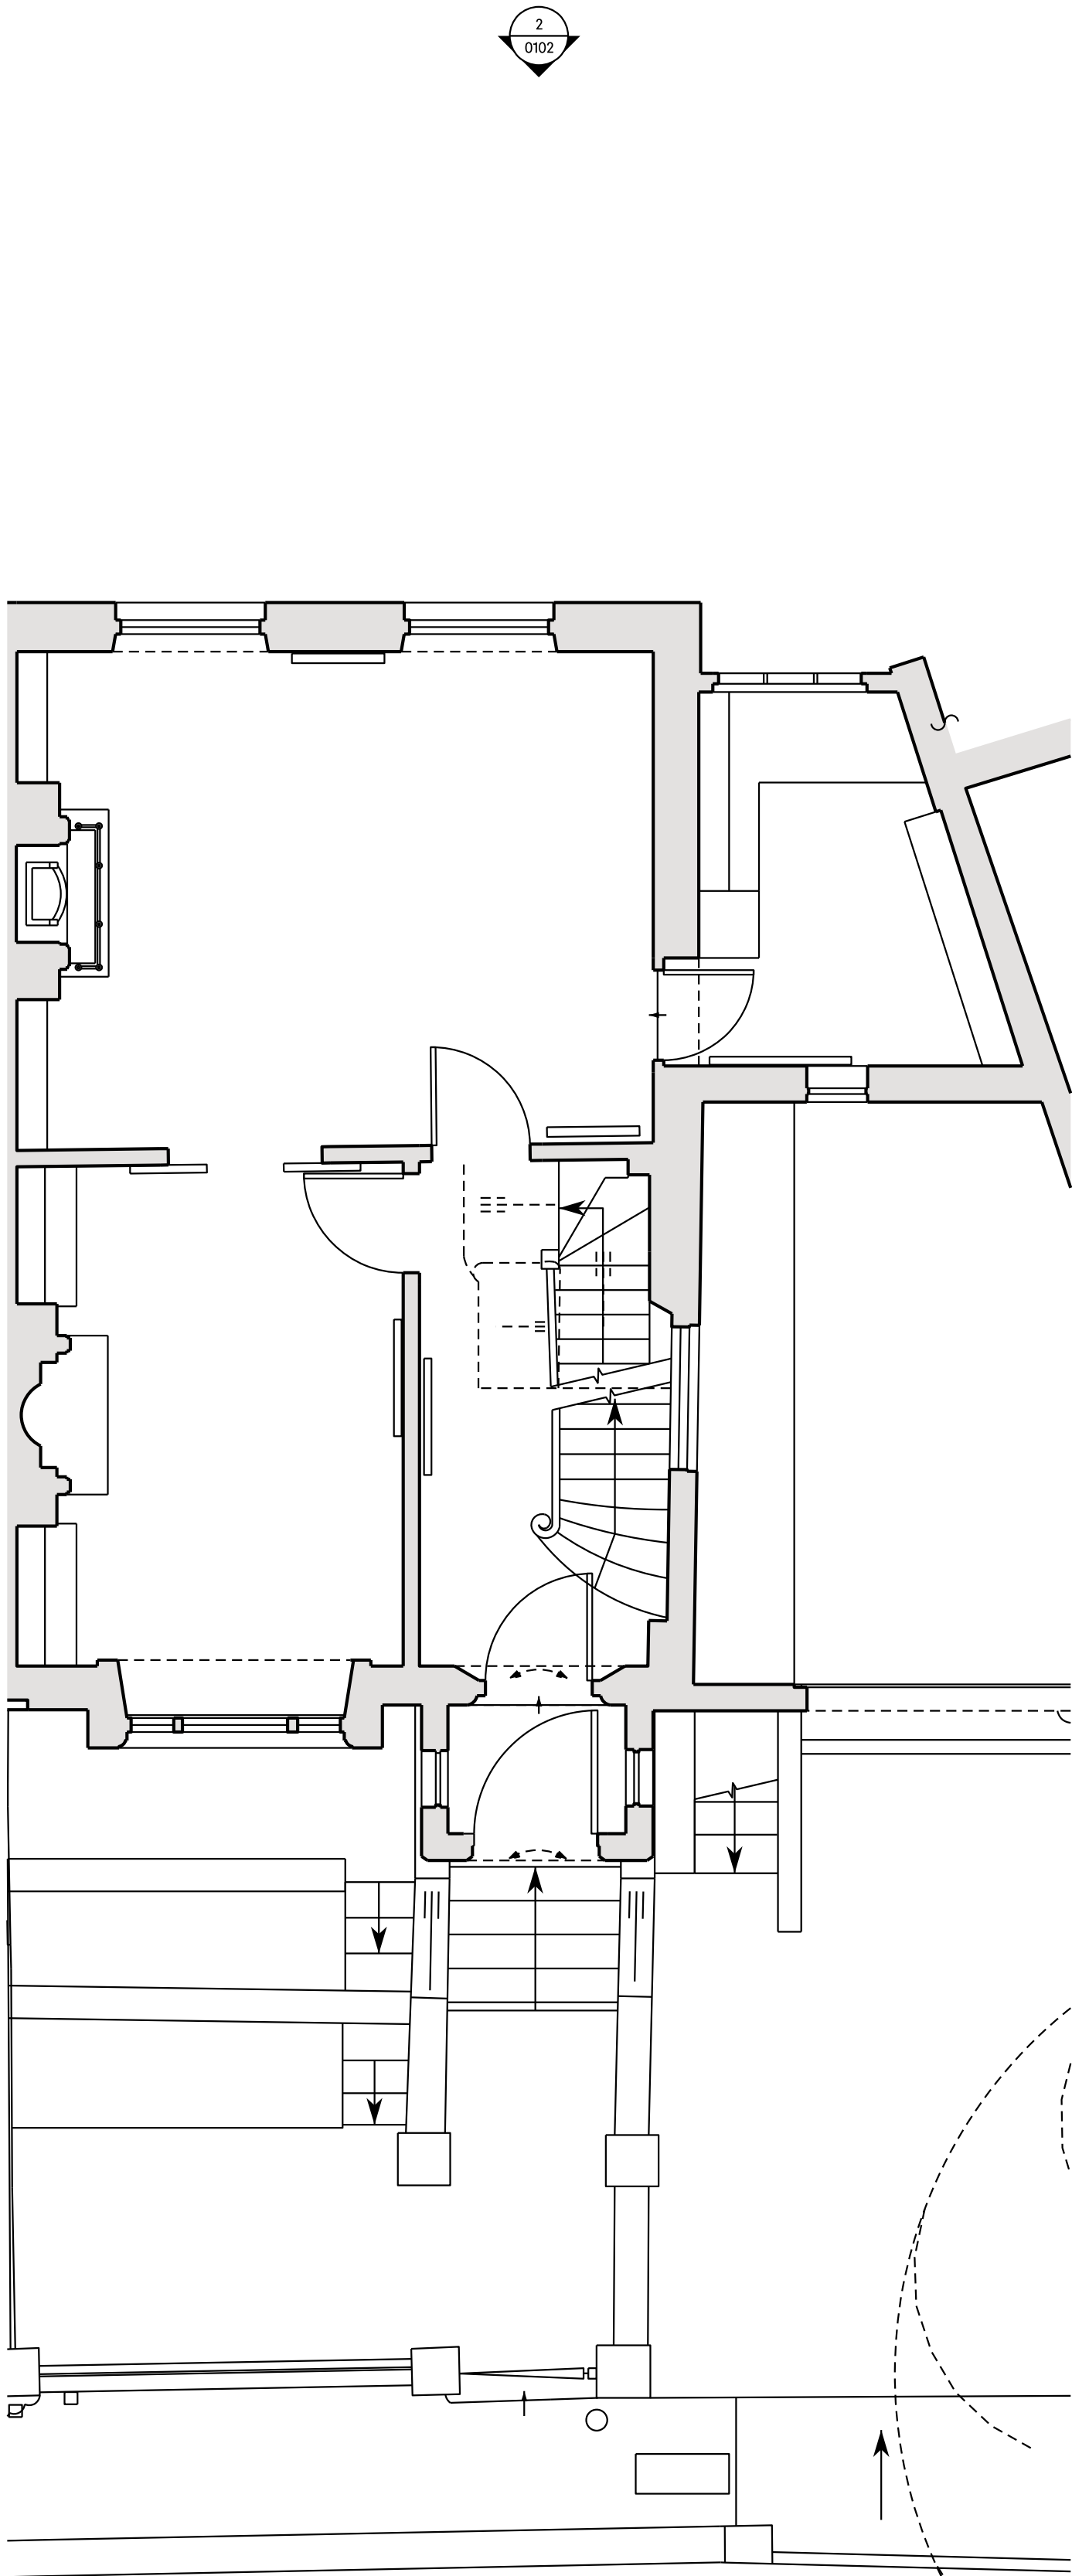


DO NOT SCALE OFF THIS DRAWING.
DIMENSIONS, AREA AND LEVELS ARE ONLY APPROXIMATE
AND SUBJECT TO SITE SURVEY. ALL DIMENSIONS TO BE
CHECKED ON SITE. ANY DISCREPANCIES OR VARIATIONS TO
BE REPORTED TO THE ARCHITECT BEFORE WORK
COMMENCES.

THIS DRAWING TO BE READ IN CONJUNCTION WITH THE
SPECIFICATION, WHERE PROVIDED, AND ALL RELEVANT
CONSULTANTS' DRAWINGS AND / OR SPECIALISTS' DRAWINGS
DOCUMENTS AND ANY DISCREPANCIES OR VARIATIONS ARE
TO BE REPORTED TO THE ARCHITECT BEFORE THE AFFECTED
WORK COMMENCES.

THIS DRAWING IS PROTECTED BY COPYRIGHT, AND MUST
NOT BE COPIED OR REPRODUCED WITHOUT THE WRITTEN
CONSENT OF HOD ARCHITECTS LTD. NORTH POINTS SHOWN
ARE INDICATIVE. ©

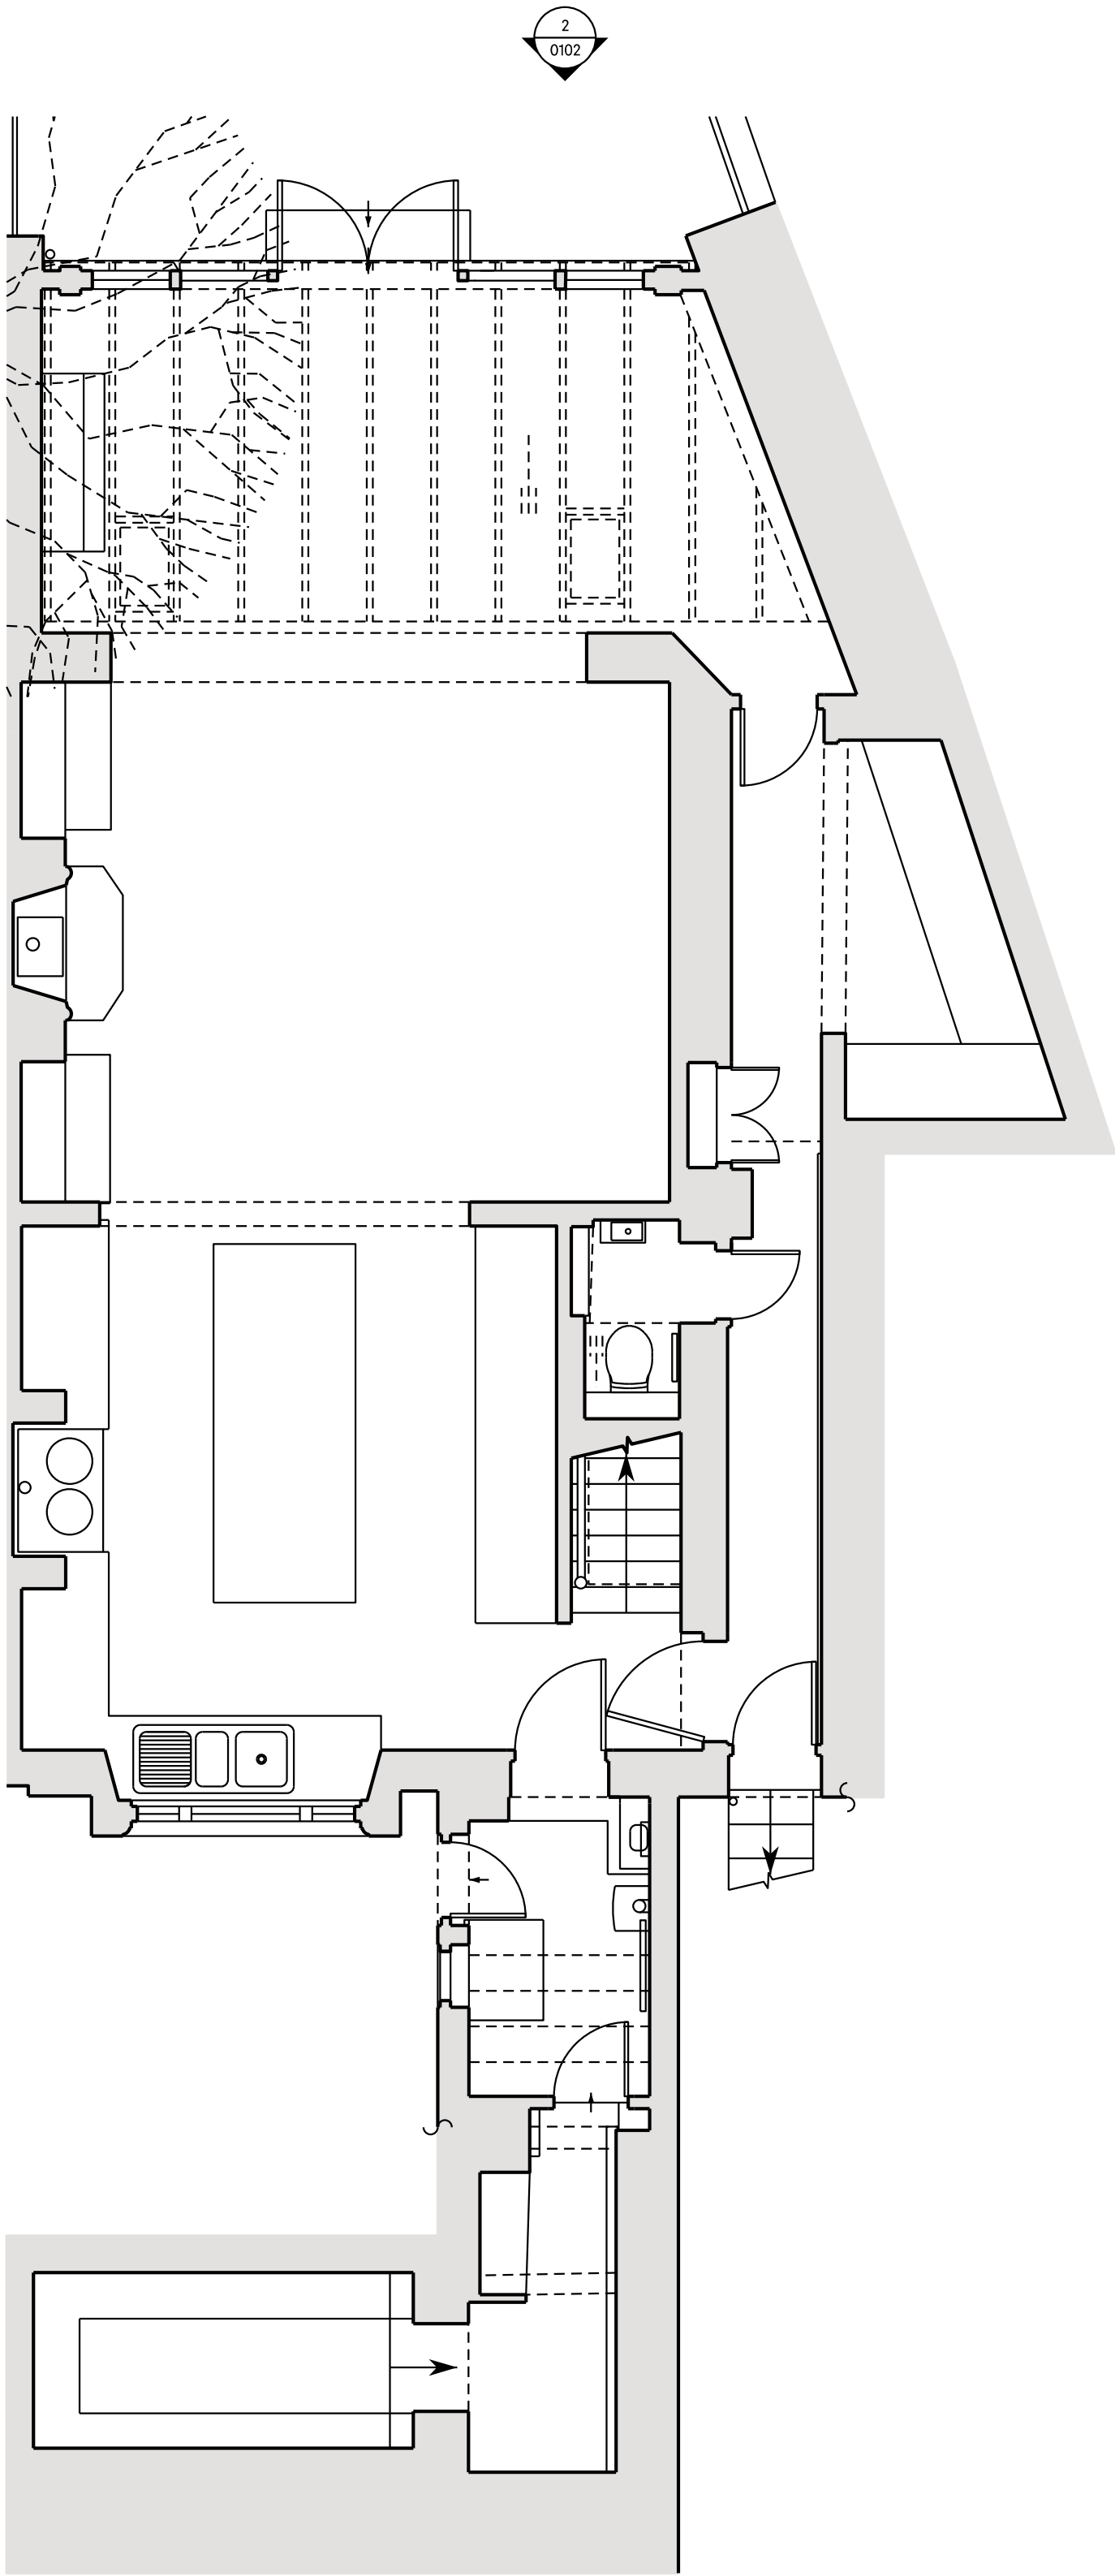

PLANNING

1 1:50
EXISTING LOWER GROUND FLOOR PLAN

2 1:50
EXISTING UPPER GROUND FLOOR PLAN

3 1:50
EXISTING FIRST FLOOR PLAN

0 1 2 5 10
SCALE IN METRES @ 1:50

REV	DATE	NOTES	INIT.
P1	04.06.24	PLANNING	OH

PROJECT
16 WELL WALK NW3 1LD

DRAWING TITLE
EXISTING LOWER GROUND,
GROUND AND FIRST FLOOR
PLANS

STATUS	SCALE @ A1	CREATED	DRAWN	CHECKED
PLANNING	1:50	23.11.2023	OH	GP
DRAWING NO.	0086-A-P-0011	ISSUE	P1	

0207 937 0007
INFO@HODARCHITECTS.CO.UK
13 PRINCE OF WALES TERRACE
KENSINGTON
LONDON W8 5PG

House of Design
Architects