


DO NOT SCALE OFF THIS DRAWING.
DIMENSIONS, AREA AND LEVELS ARE ONLY APPROXIMATE
AND SUBJECT TO SITE SURVEY. ALL DIMENSIONS TO BE
CHECKED ON SITE. ANY DISCREPANCIES OR VARIATIONS TO
BE REPORTED TO THE ARCHITECT BEFORE WORK
COMMENCES.

THIS DRAWING TO BE READ IN CONJUNCTION WITH THE
SPECIFICATION, WHERE PROVIDED, AND ALL RELEVANT
CONSULTANTS DRAWINGS AND / OR SPECIALISTS DRAWINGS
DOCUMENTS AND ANY DISCREPANCIES OR VARIATIONS ARE
TO BE REPORTED TO THE ARCHITECT BEFORE THE AFFECTED
WORK COMMENCES.

THIS DRAWING IS PROTECTED BY COPYRIGHT, AND MUST
NOT BE COPIED OR REPRODUCED WITHOUT THE WRITTEN
CONSENT OF HOD ARCHITECTS LTD. NORTH POINTS SHOWN
ARE INDICATIVE. ©

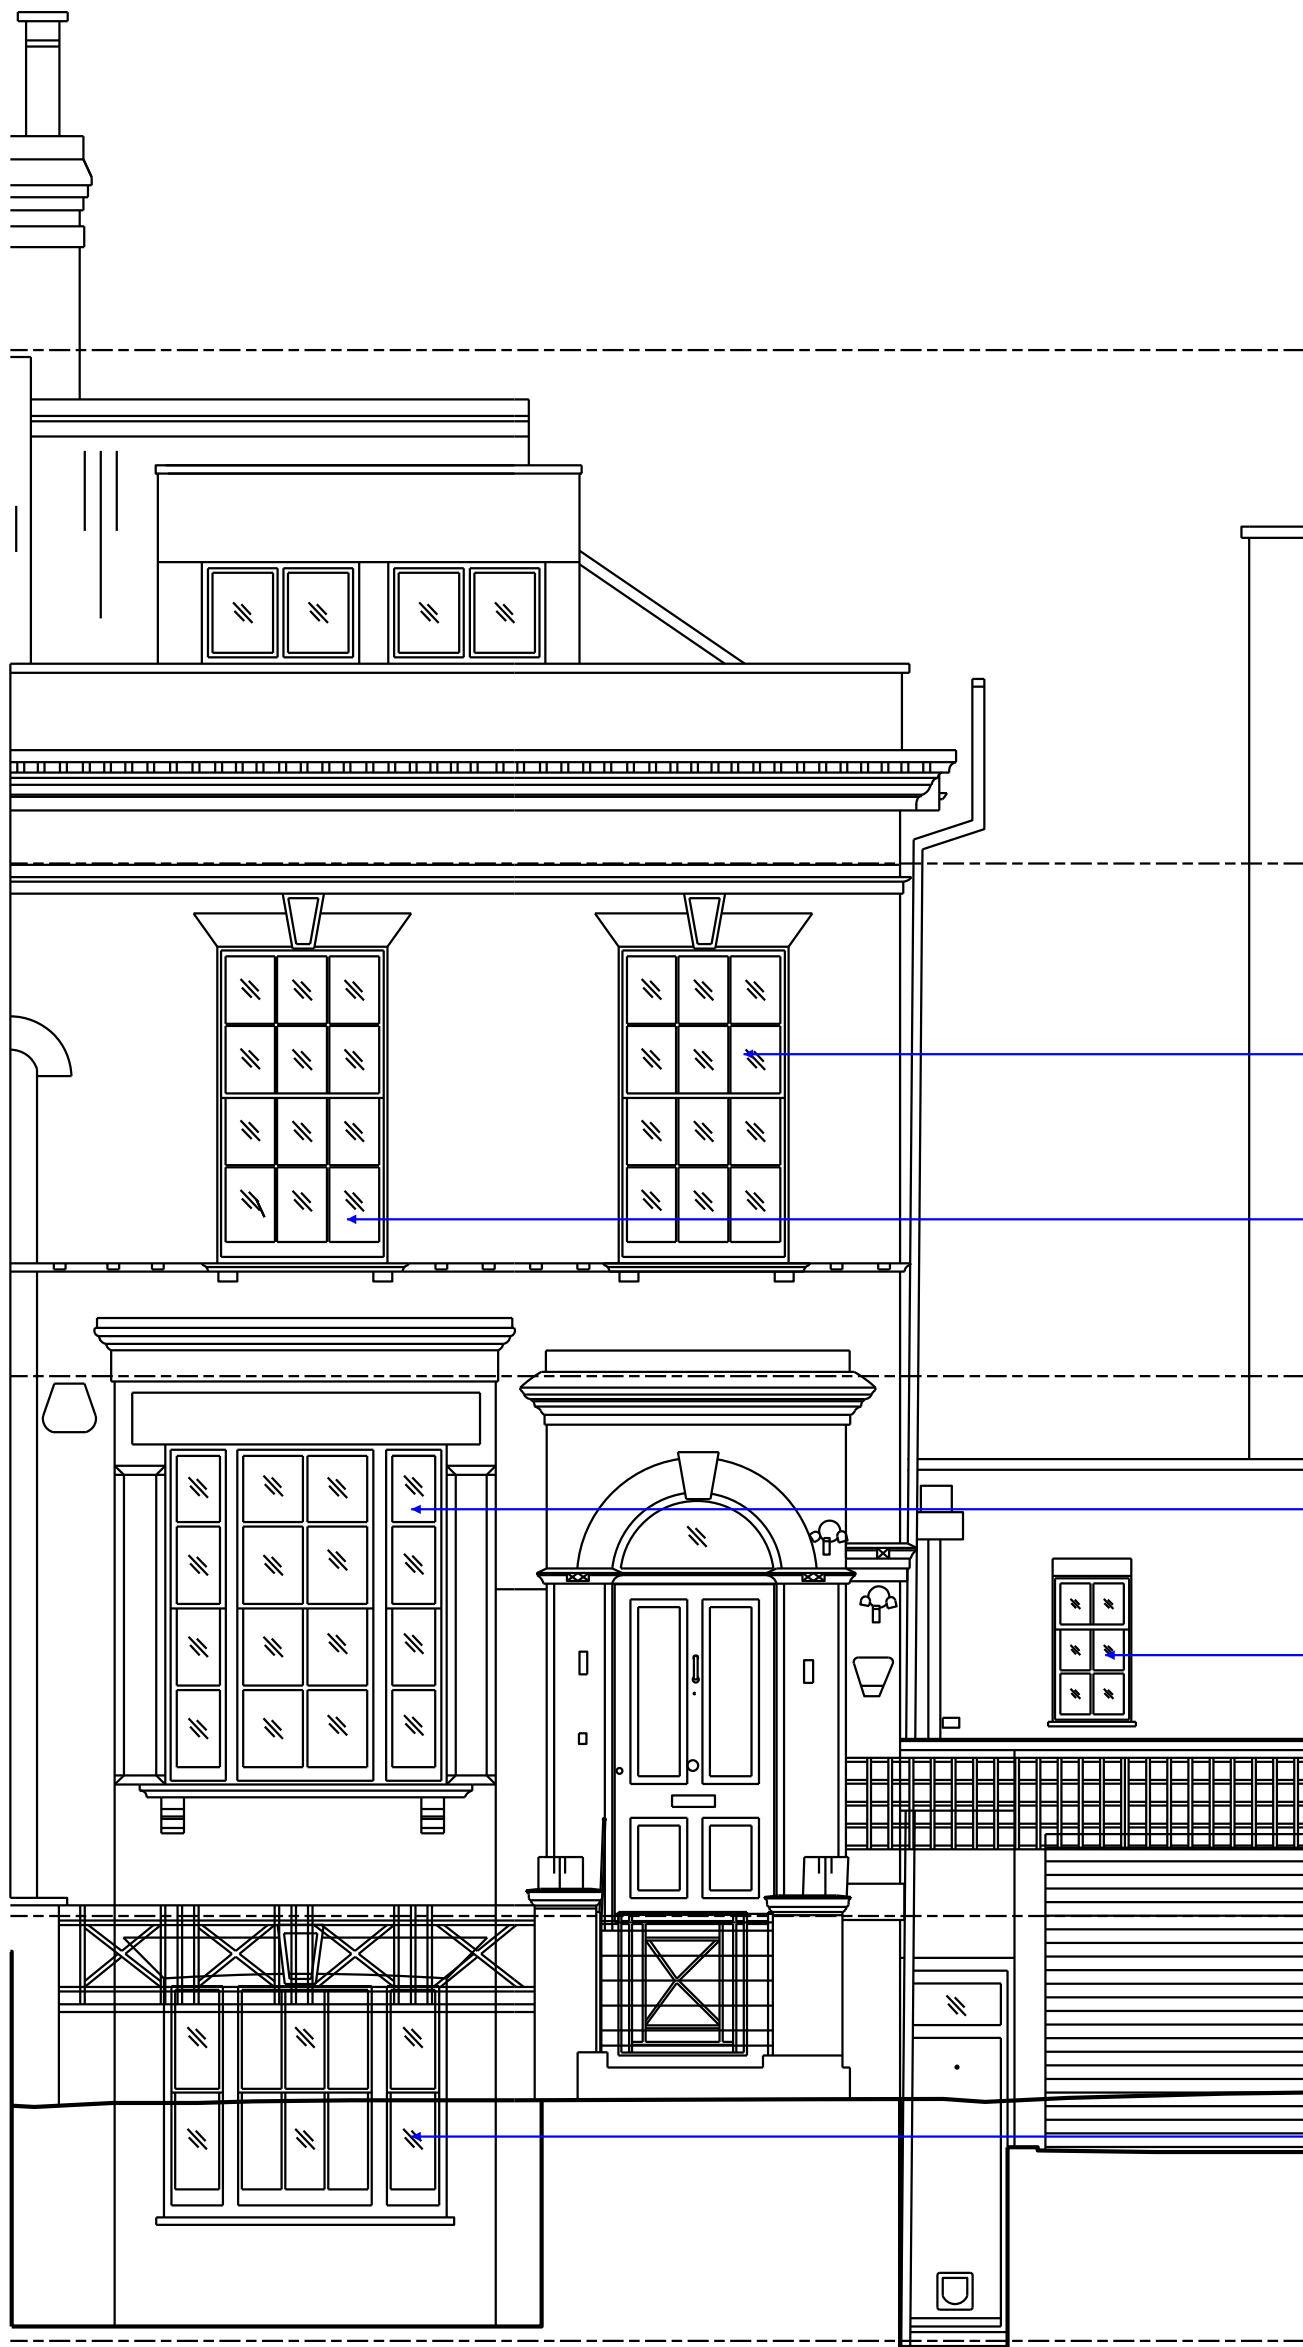

NEW TIMBER SASH WINDOW
WITH SLIMLINE DOUBLE
GLAZING.

NEW TIMBER SASH WINDOW
WITH SLIMLINE DOUBLE
GLAZING.

NEW TIMBER SASH WINDOW
WITH SLIMLINE DOUBLE
GLAZING.

NEW TIMBER SASH WINDOW
WITH SLIMLINE DOUBLE
GLAZING.

NEW TIMBER SASH WINDOW
WITH SLIMLINE DOUBLE
GLAZING.




NEW TIMBER SASH WINDOW
WITH SLIMLINE DOUBLE
GLAZING.

NEW TIMBER SASH WINDOW
WITH SLIMLINE DOUBLE
GLAZING.

NEW TIMBER SASH WINDOW
WITH SLIMLINE DOUBLE
GLAZING.

NEW TIMBER SASH WINDOW
WITH SLIMLINE DOUBLE
GLAZING.

NEW TIMBER SASH WINDOW
WITH SLIMLINE DOUBLE
GLAZING.

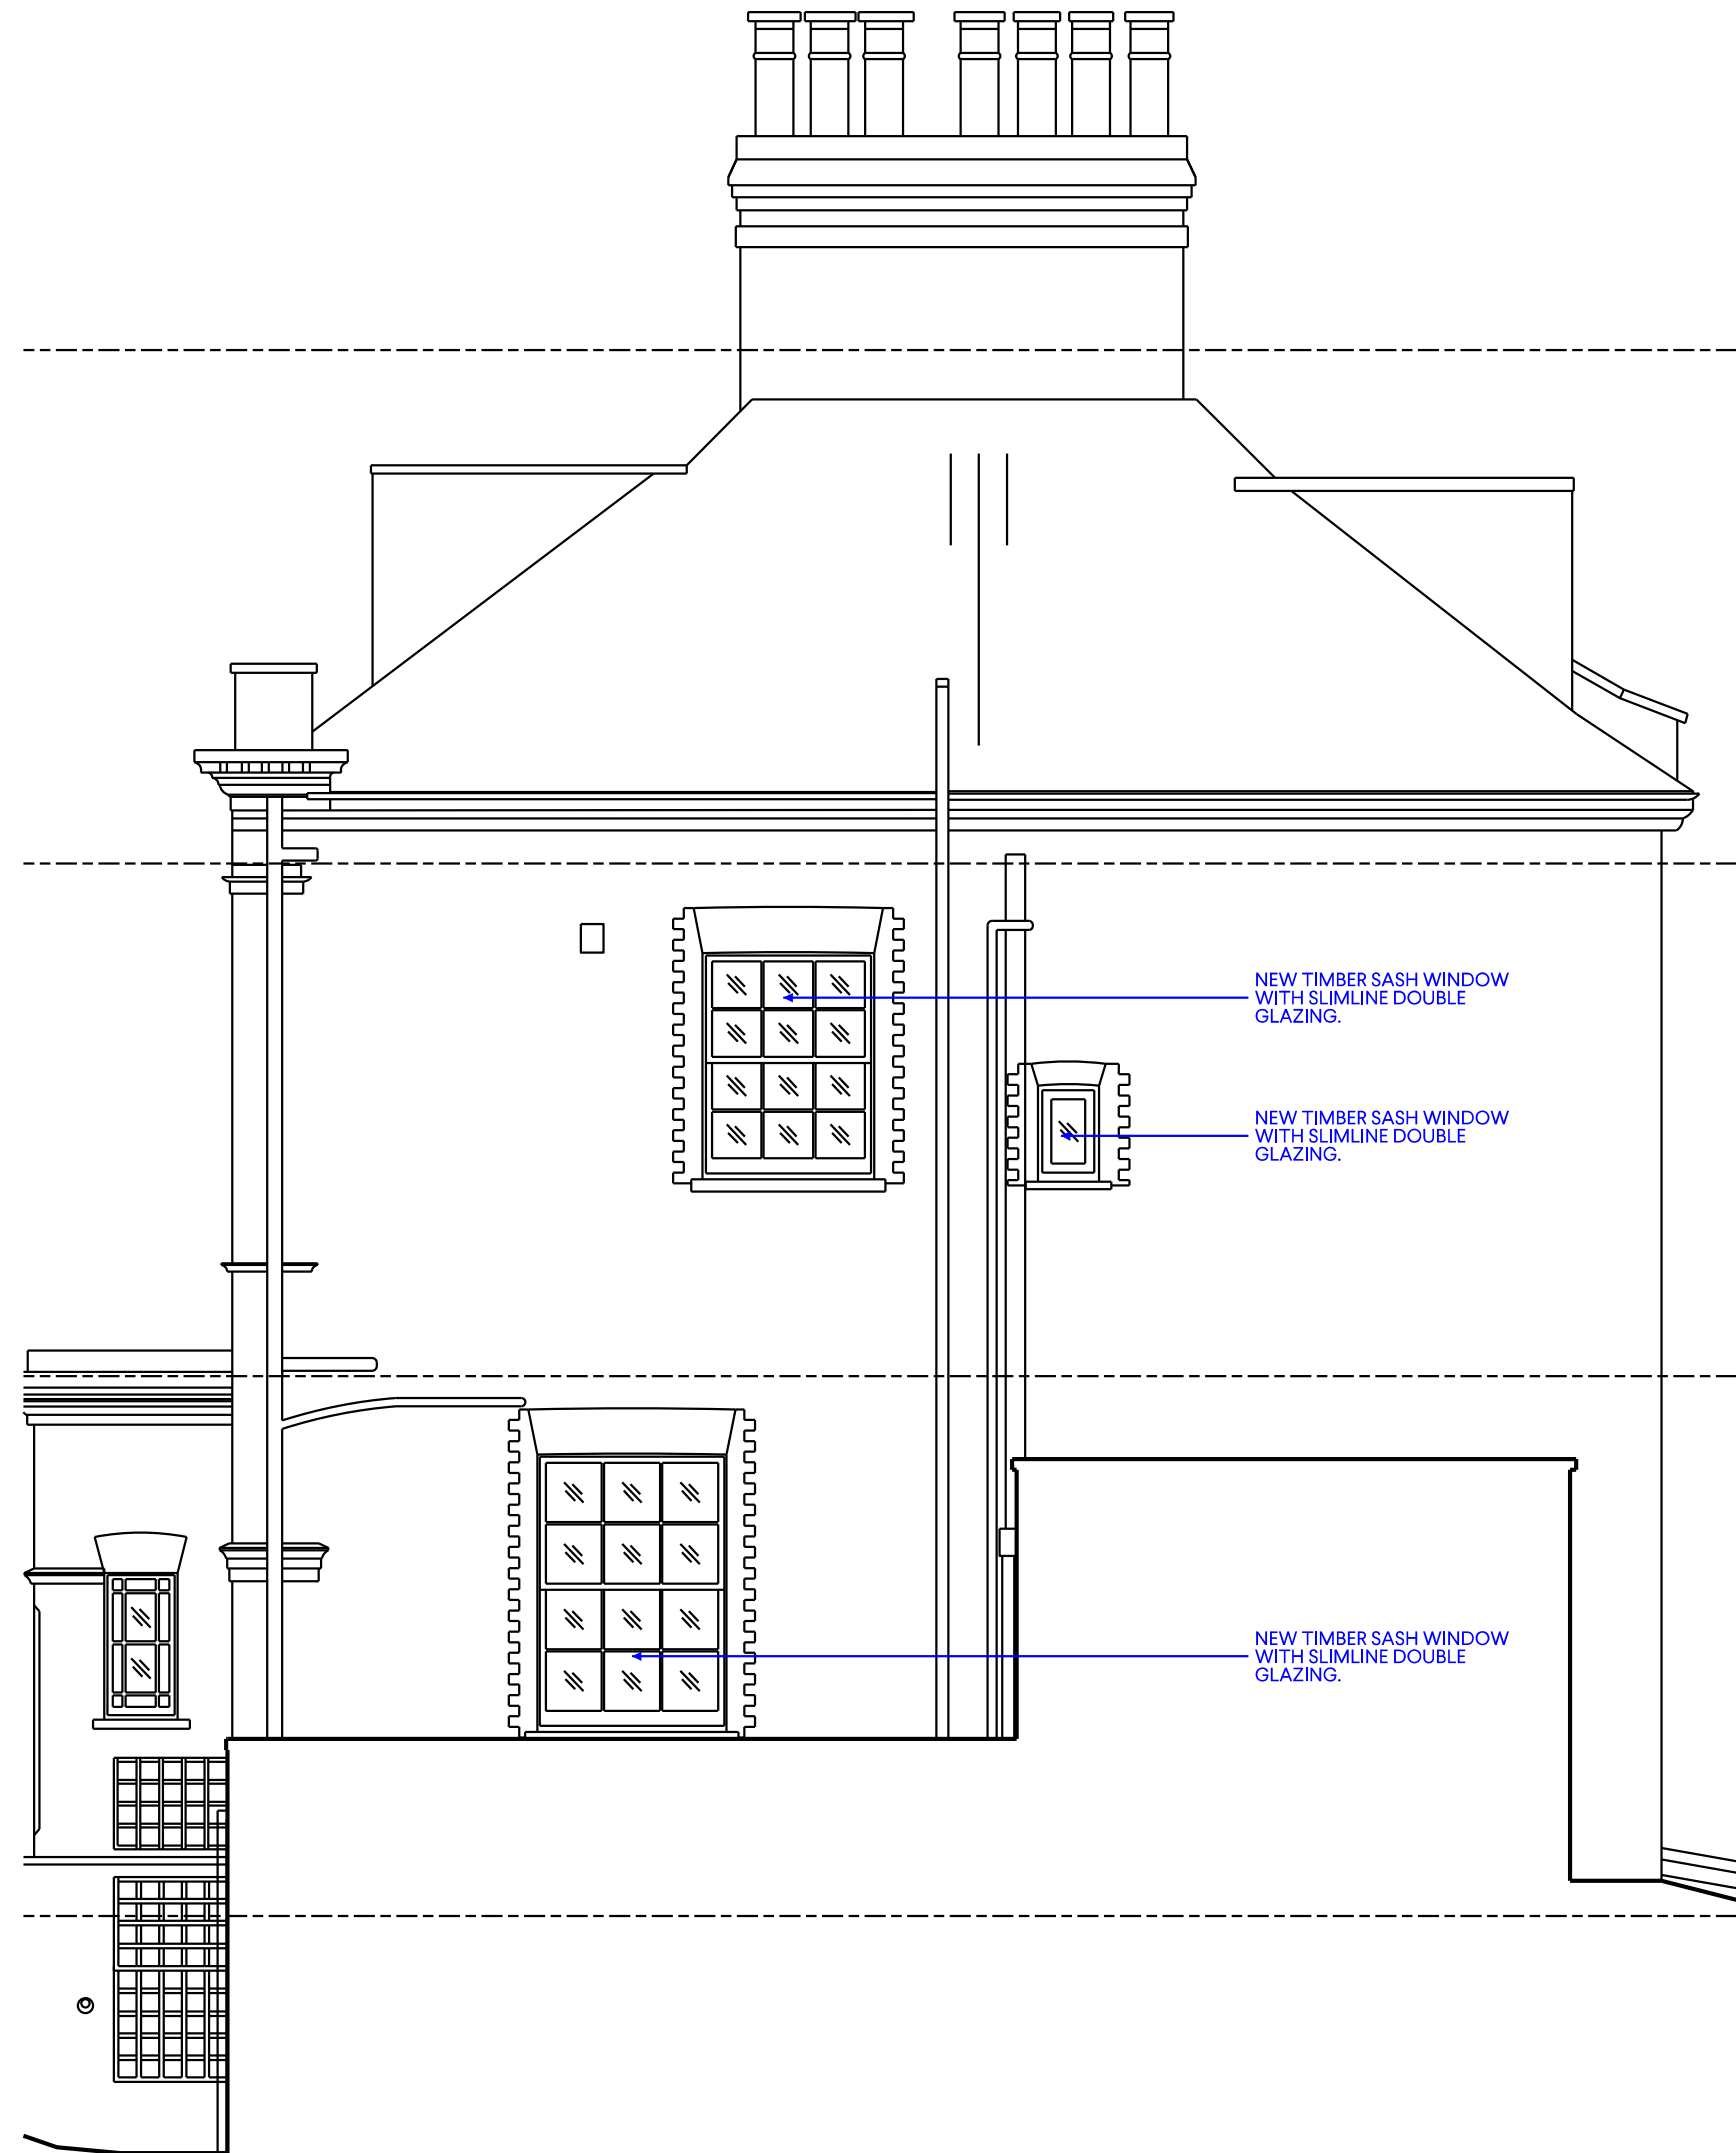


NEW TIMBER SASH WINDOW
WITH SLIMLINE DOUBLE
GLAZING.

NEW TIMBER SASH WINDOW
WITH SLIMLINE DOUBLE
GLAZING.

NEW TIMBER SASH WINDOW
WITH SLIMLINE DOUBLE
GLAZING.

PLANNING

2

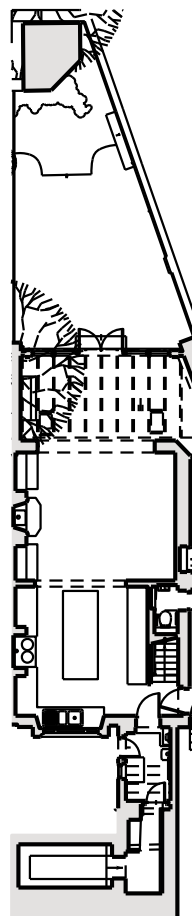

3

2

1

1

1:50
EXISTING FRONT ELEVATION

2

1:50
EXISTING REAR ELEVATION

3

1:50
EXISTING SIDE ELEVATION

0 1 2 5 10
SCALE IN METRES @ 1:50

REV	DATE	NOTES	INIT.
P1	04.06.24	PLANNING	OH

PROJECT
16 WELL WALK NW3 1LD

DRAWING TITLE
PROPOSED ELEVATIONS

STATUS			
PLANNING			
SCALE @ A1	CREATED	DRAWN	CHECKED
1:50	23.11.2023	OH	GP
DRAWING NO.			ISSUE
0086-A-P-1101			P1

0207 937 0007
INFO@HODARCHITECTS.CO.UK
13 PRINCE OF WALES TERRACE
KENSINGTON
LONDON W8 5PG

House of Design
Architects