


Proposed Front Elevation windows types
scale 1:50

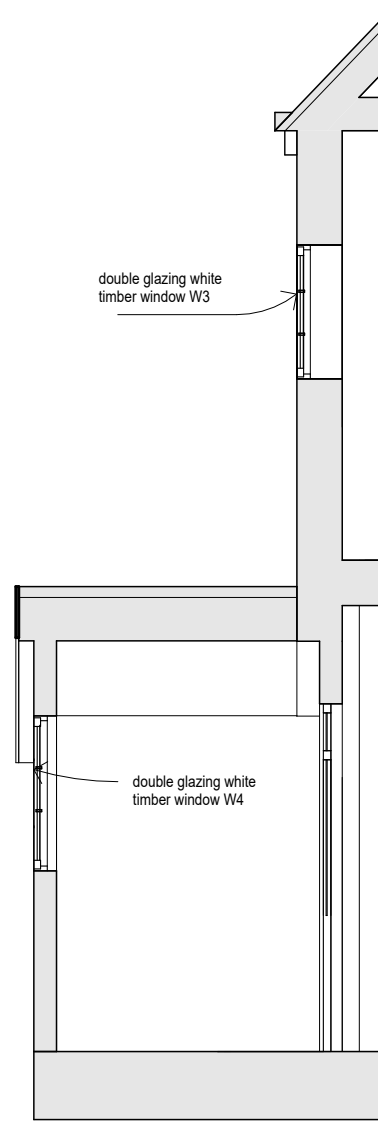


Section A-A
scale 1:50

NOTE: to be read in conjunction with
"240603 _ Heritage statement "



Section B-B
scale 1:50

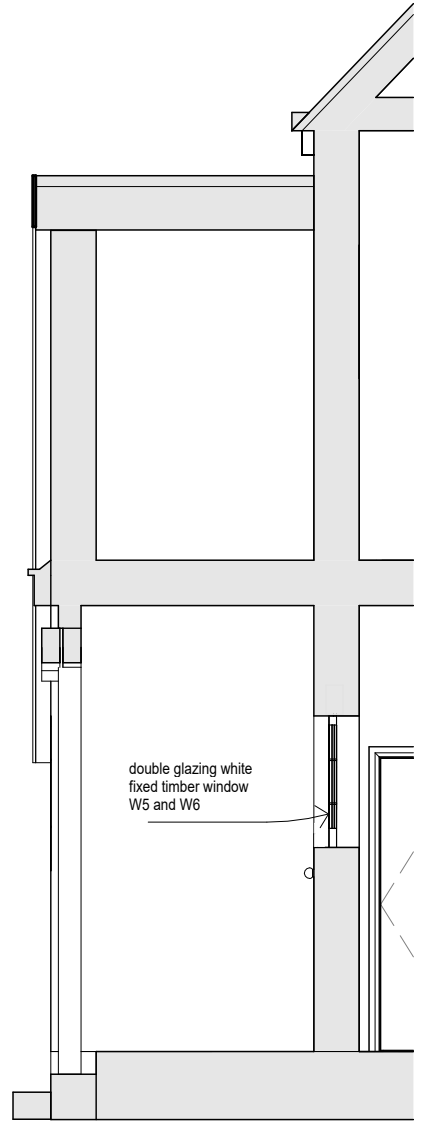

Section C-C
scale 1:50

PROJECT
CREDITON HILL

ADDRESS
19 CREDITON HILL
LONDON. NW6 1HS

DRAWING TITLE
PROPOSED WINDOWS

SCALE	DATE	REV	DWG NO.
N/A	02/04/24		D209

