




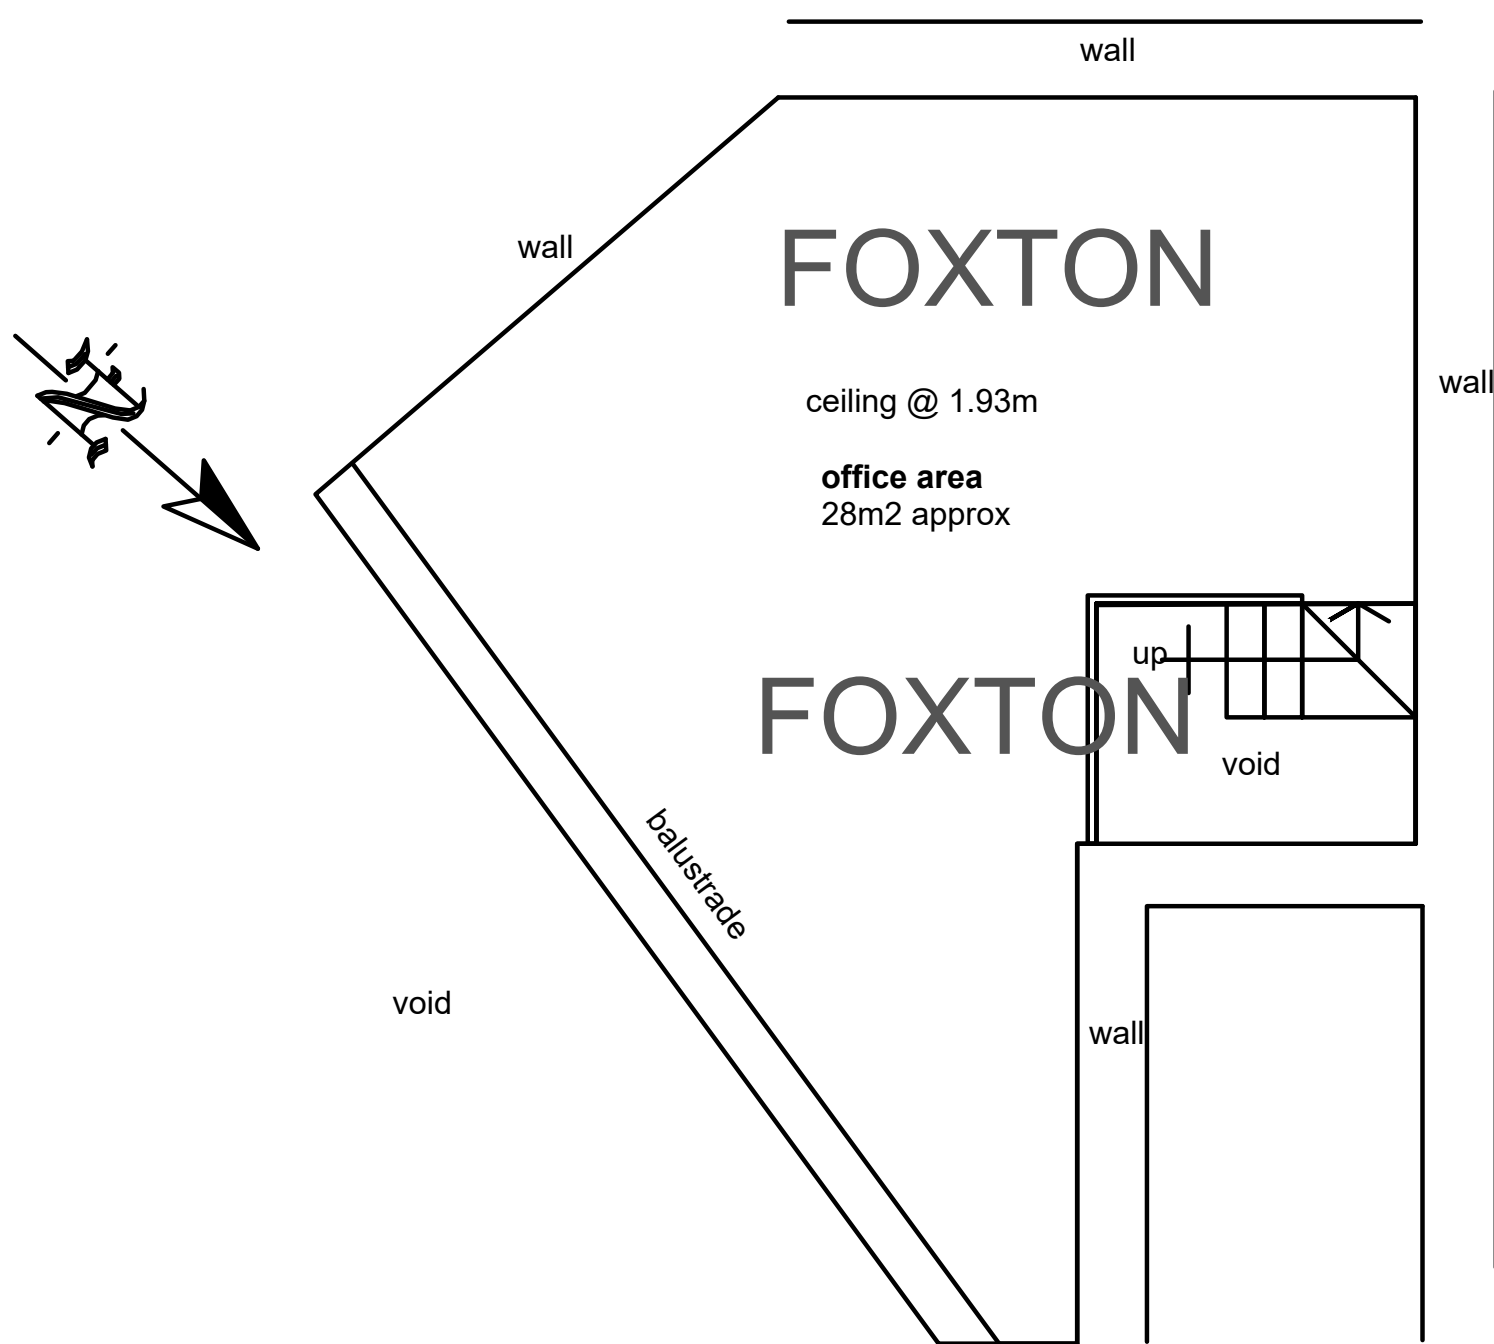


MEZZANINE FLOOR PLAN

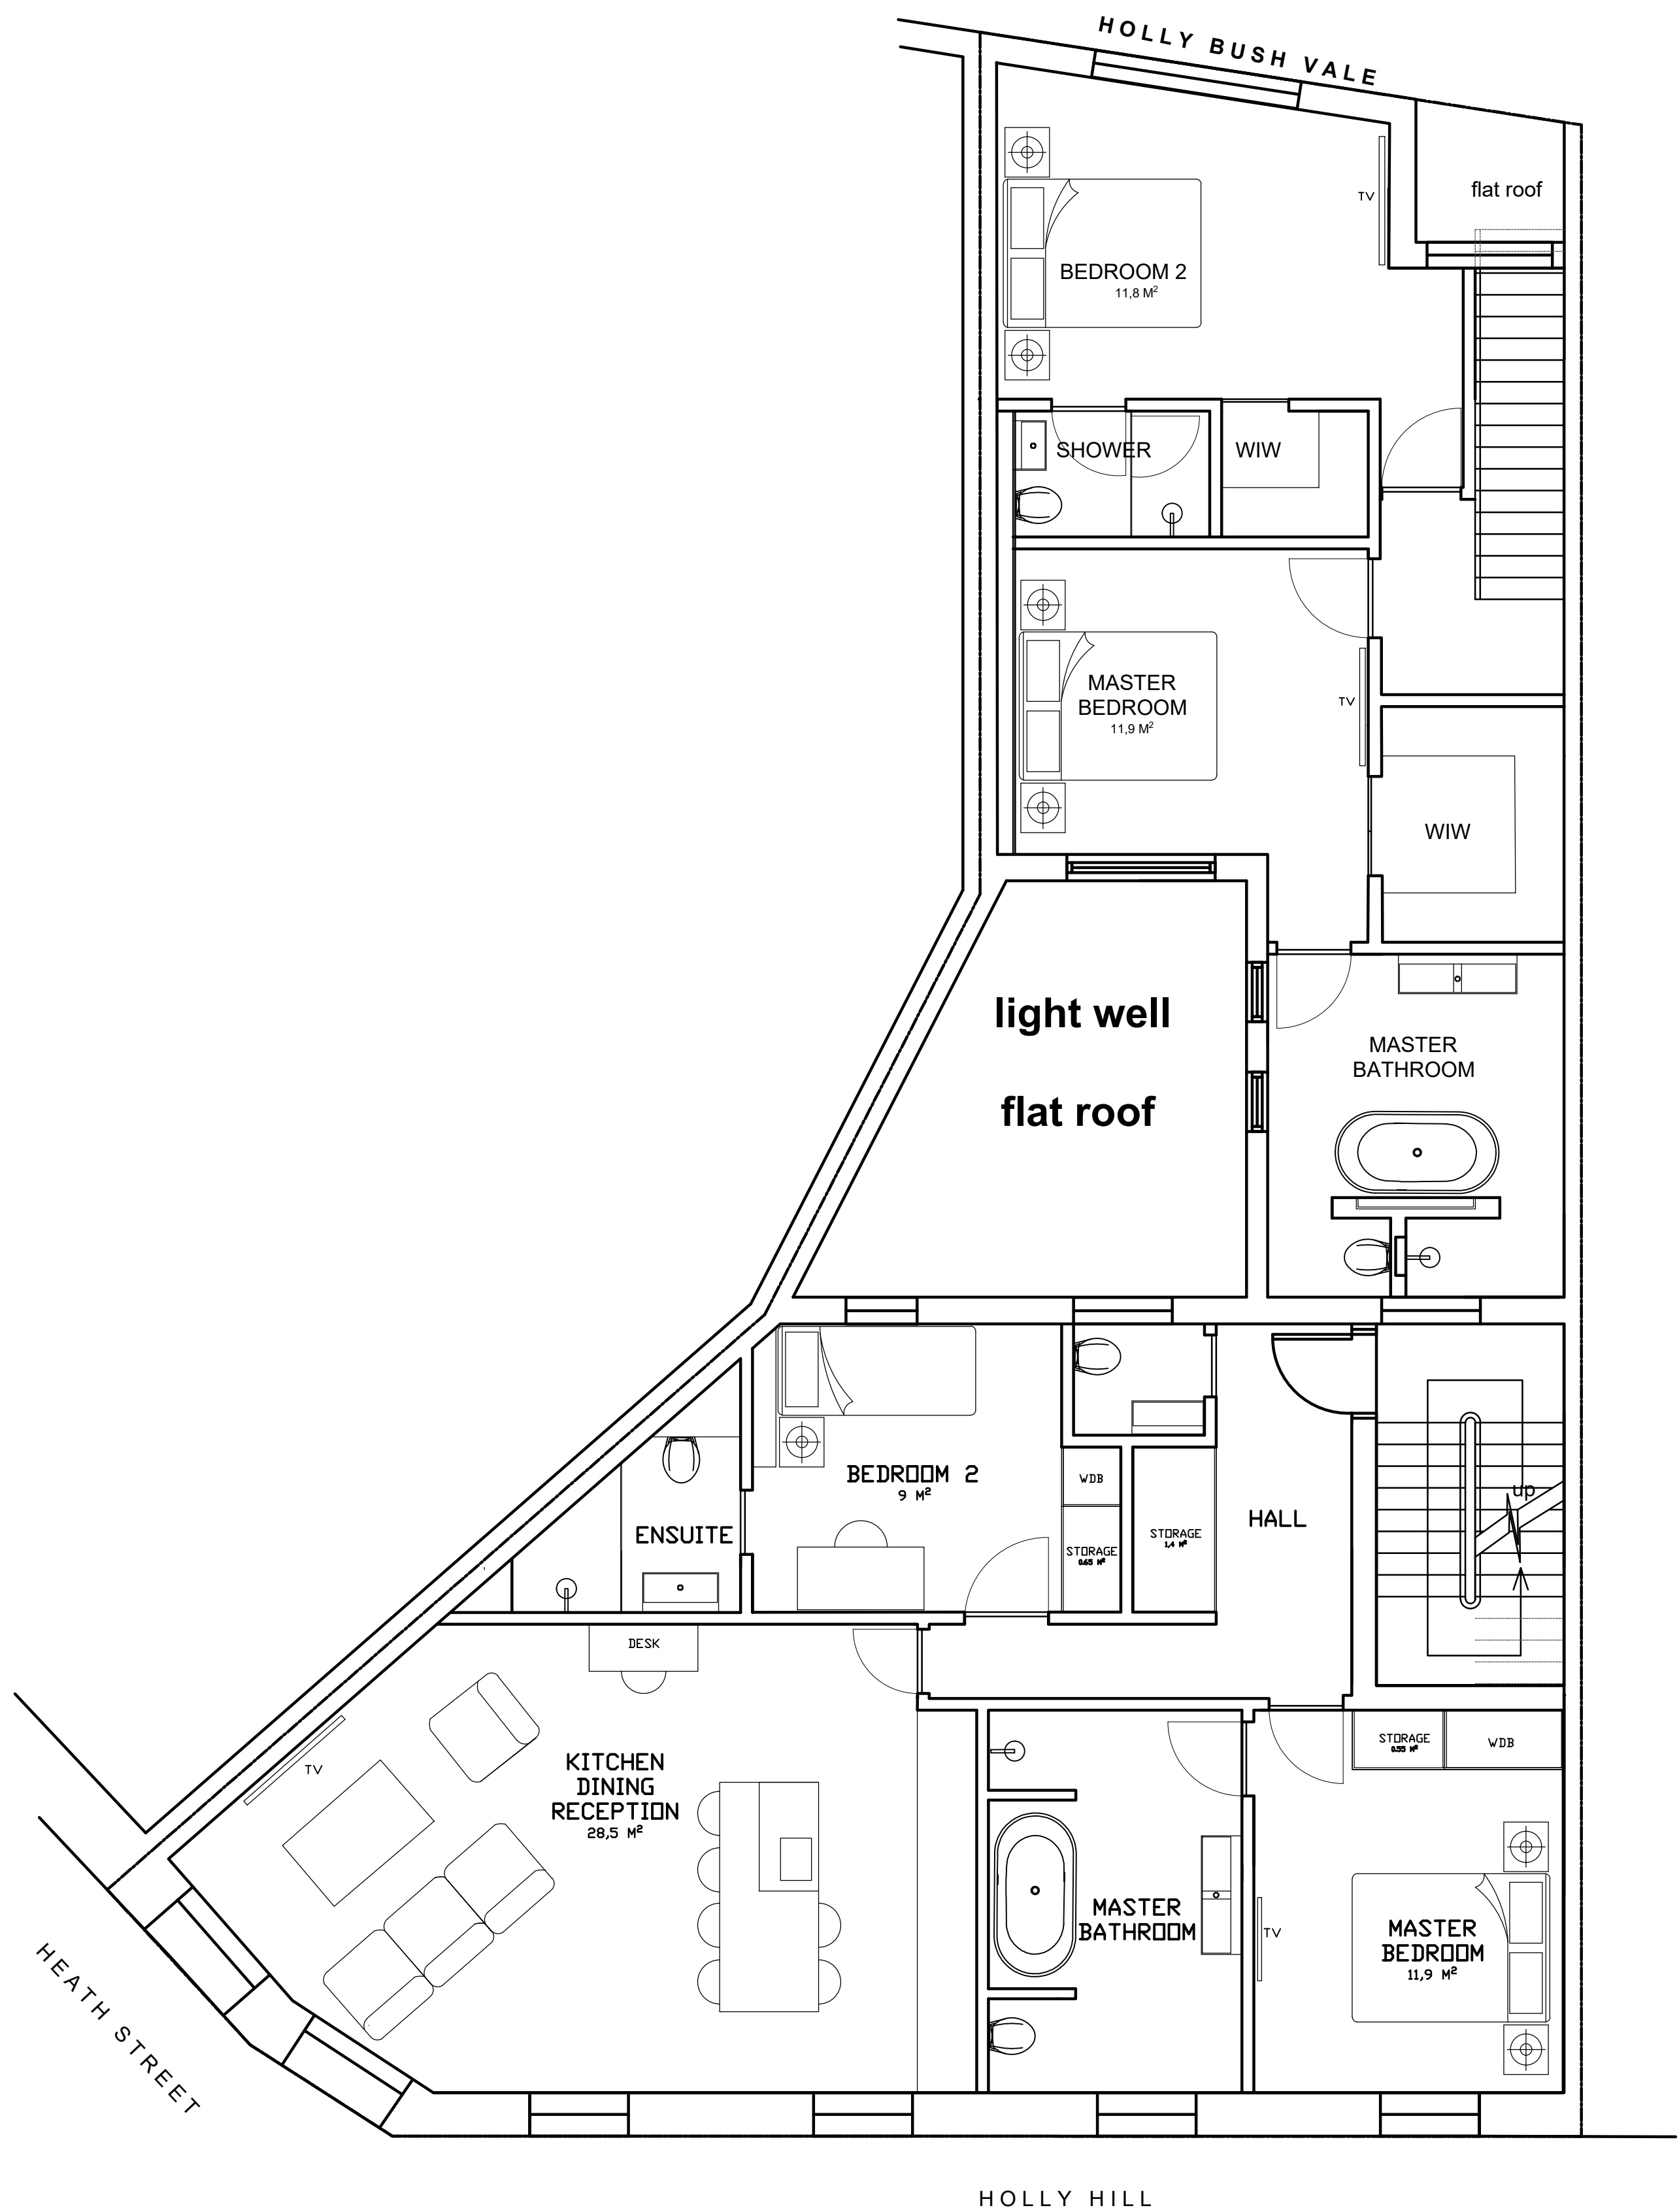

FIRST FLOOR PLAN

NOTES:

 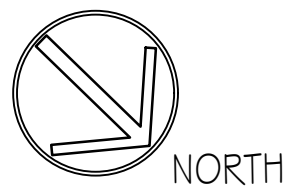

DATE	REVISIONS	REV
------	-----------	-----

THIS DRAWING IS THE COPYRIGHT OF THE ARCHITECT AND SHOULD NOT BE REPRODUCED WITHOUT WRITTEN CONSENT.

PROJECT
47 HEATH STREET
LONDON
NW3 6UA

DRAWING
PROPOSED
MEZZANINE AND
FIRST FLOOR PLAN

DATE MAY 24	StudioEc ARCHITECTS	
DELT. EC		
COMPUTER 1228	11 HAWTHORNDENE CLOSE BROMLEY BR2 7DT e-mail: egle@studio-ec.co.uk	07866 913400
SCALE 1:50	DWG. No. 1228-101	REV. No. ☐