


Shorts Gardens

Shorts Gardens

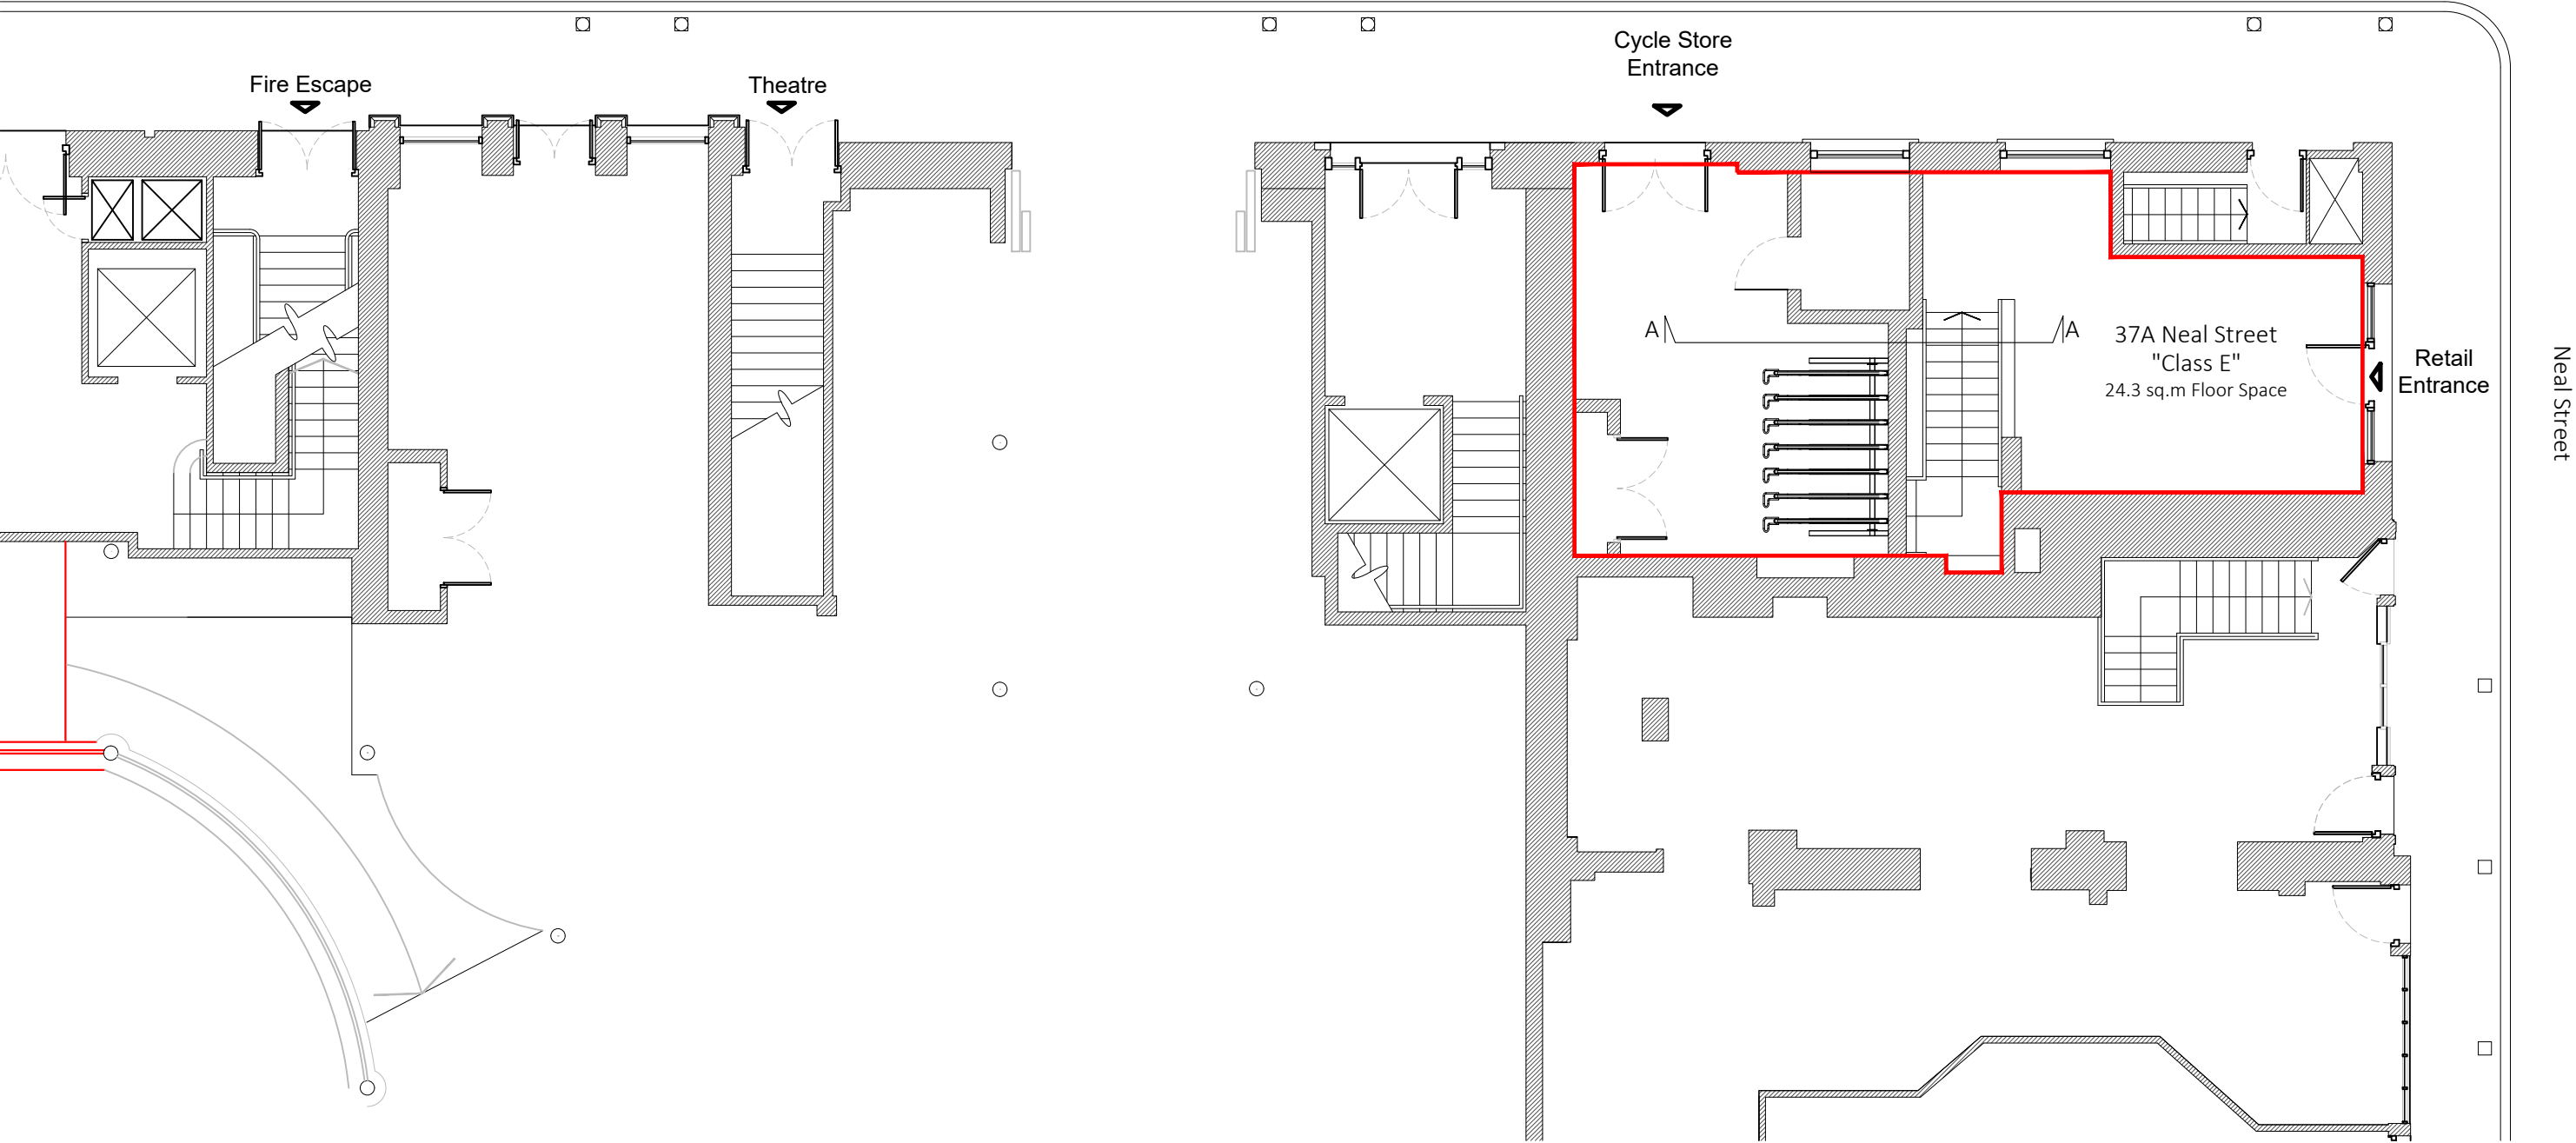

DRAWING TITLE Ground Floor Plan As Existing			ADDRESS 37A Neal Street / Shorts Garden, London, WC2H 9PR		JOB NO. 26200 Planning Drawings	
PROJECT NAME New Alterations			CLIENT Shaftesbury Covent Garden Ltd		SCALE 1:100@A3	
P1 GA Rev Iss.			DRAWN BY GA		DATE May 2024	
Planning Issue Description			CHECKED BY NP		DRAWING NO. A-101-P1	
20.05.2024 Date					ft	