

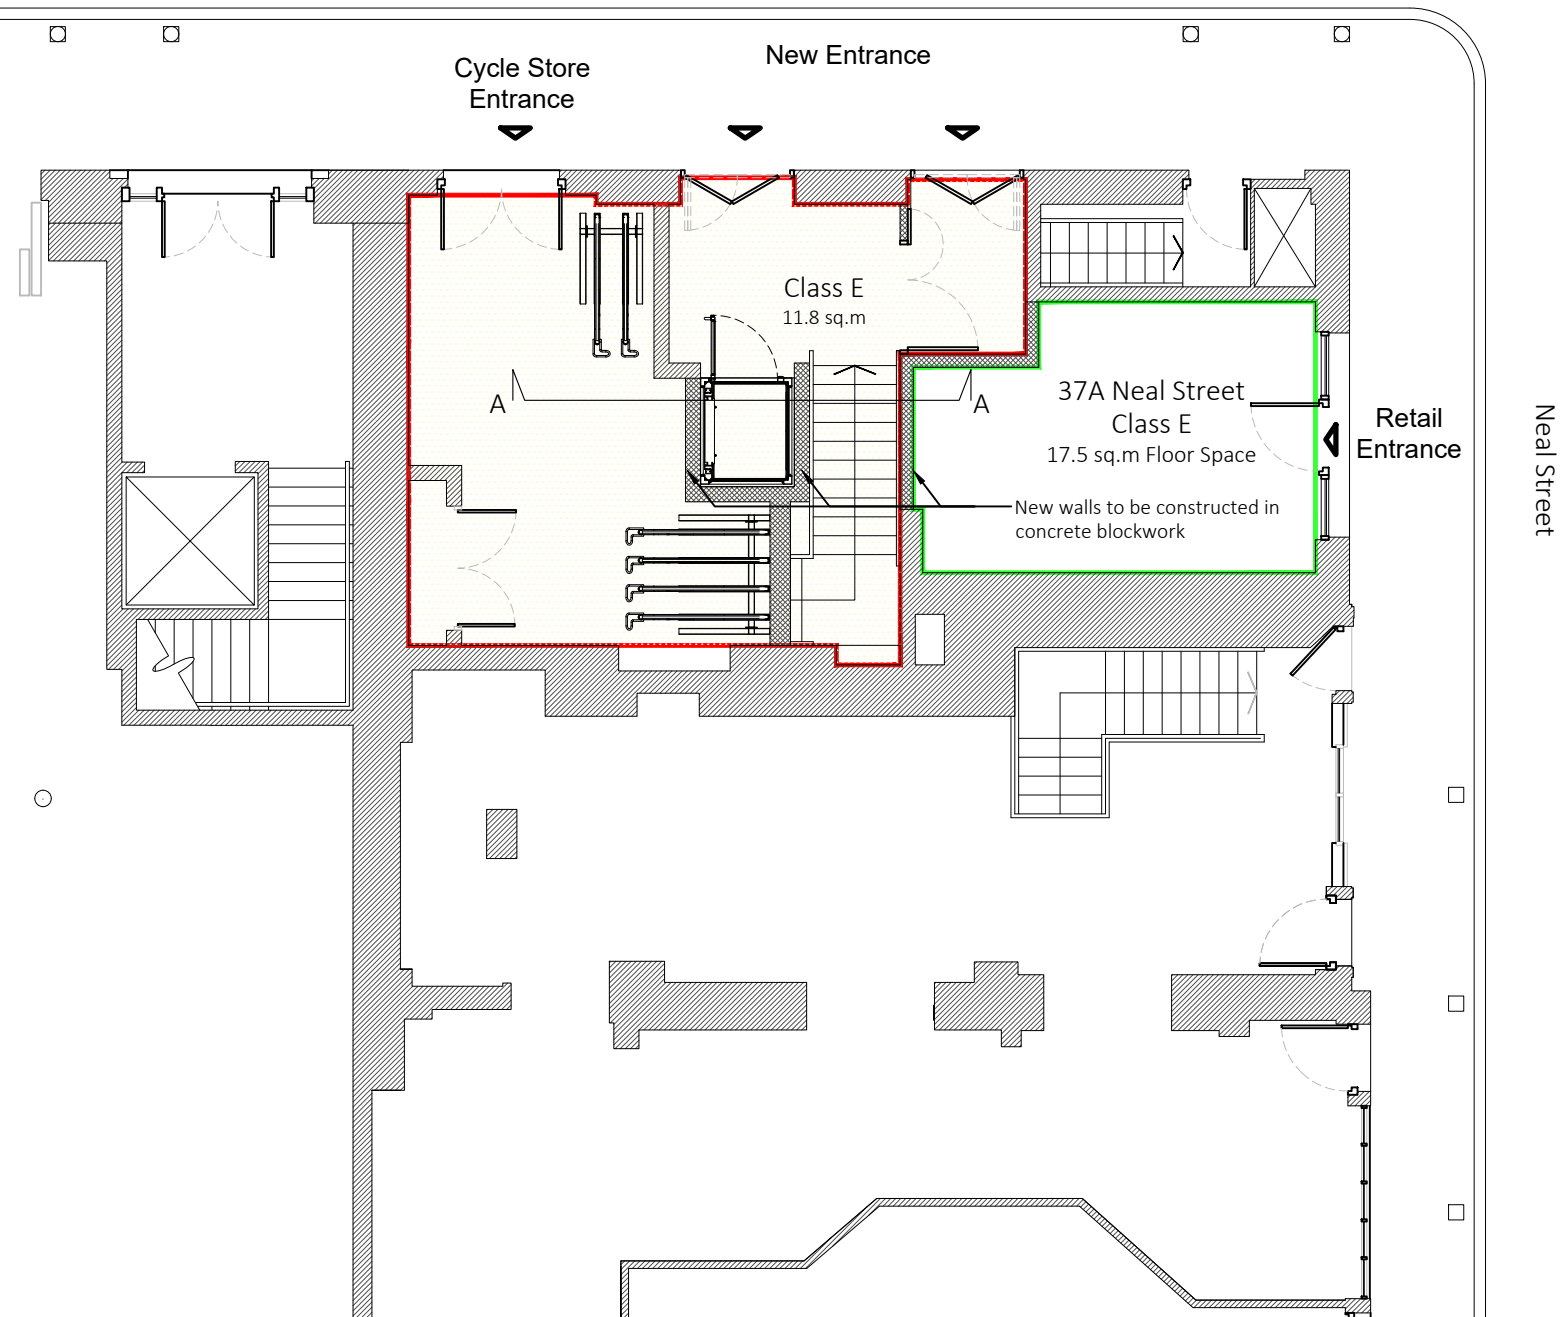
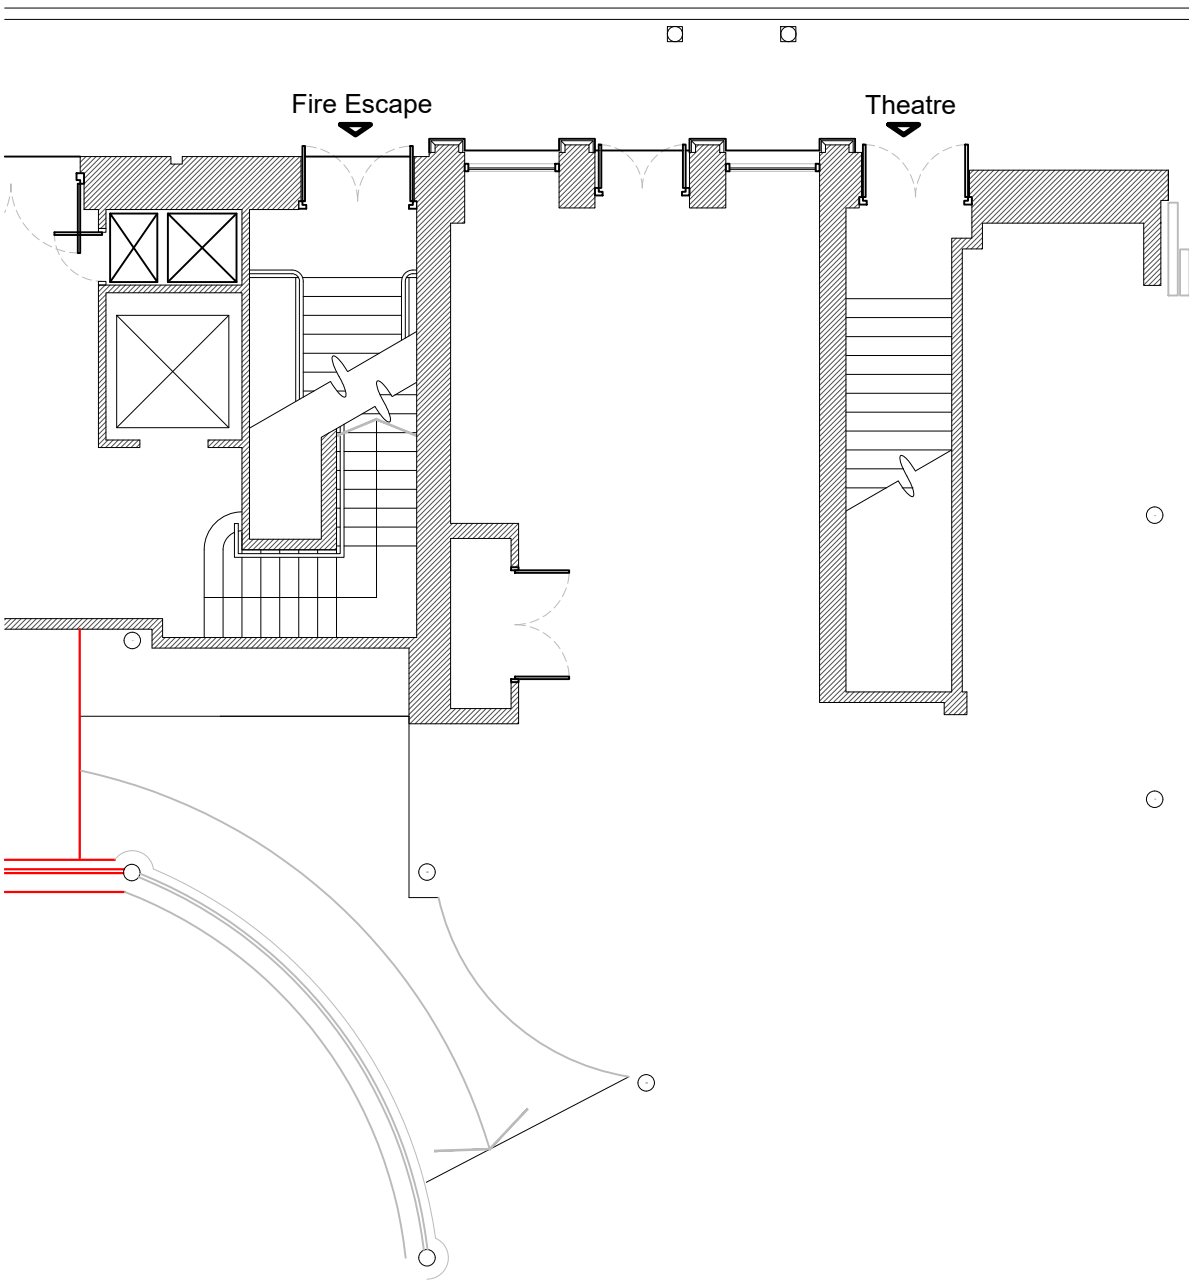


Shorts Garden

Shorts Garden

 

Neal Street

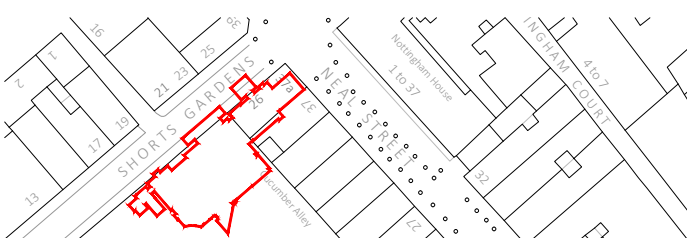

| | | | | | | | | |
|---|--|--|--|--|--|---|--|--|
| DRAWING TITLE Ground Floor Plan As Proposed | | | ADDRESS 37A Neal Street / Shorts Garden, London, WC2H 9PR | | | JOB NO. 26200 Planning Drawings | | |
| PROJECT NAME New Alterations | | | CLIENT Shaftesbury Covent Garden Ltd | | | SCALE 1:100@A3 | | |
| Rev Iss. P1 GA Planning Issue Description Date 20.05.2024 | | | DRAWN BY GA | | | CHECKED BY NP | | |
| | | | DRAWING NO. A-201-P1 | | | DATE May 2024 | | |

