




Front Elevation

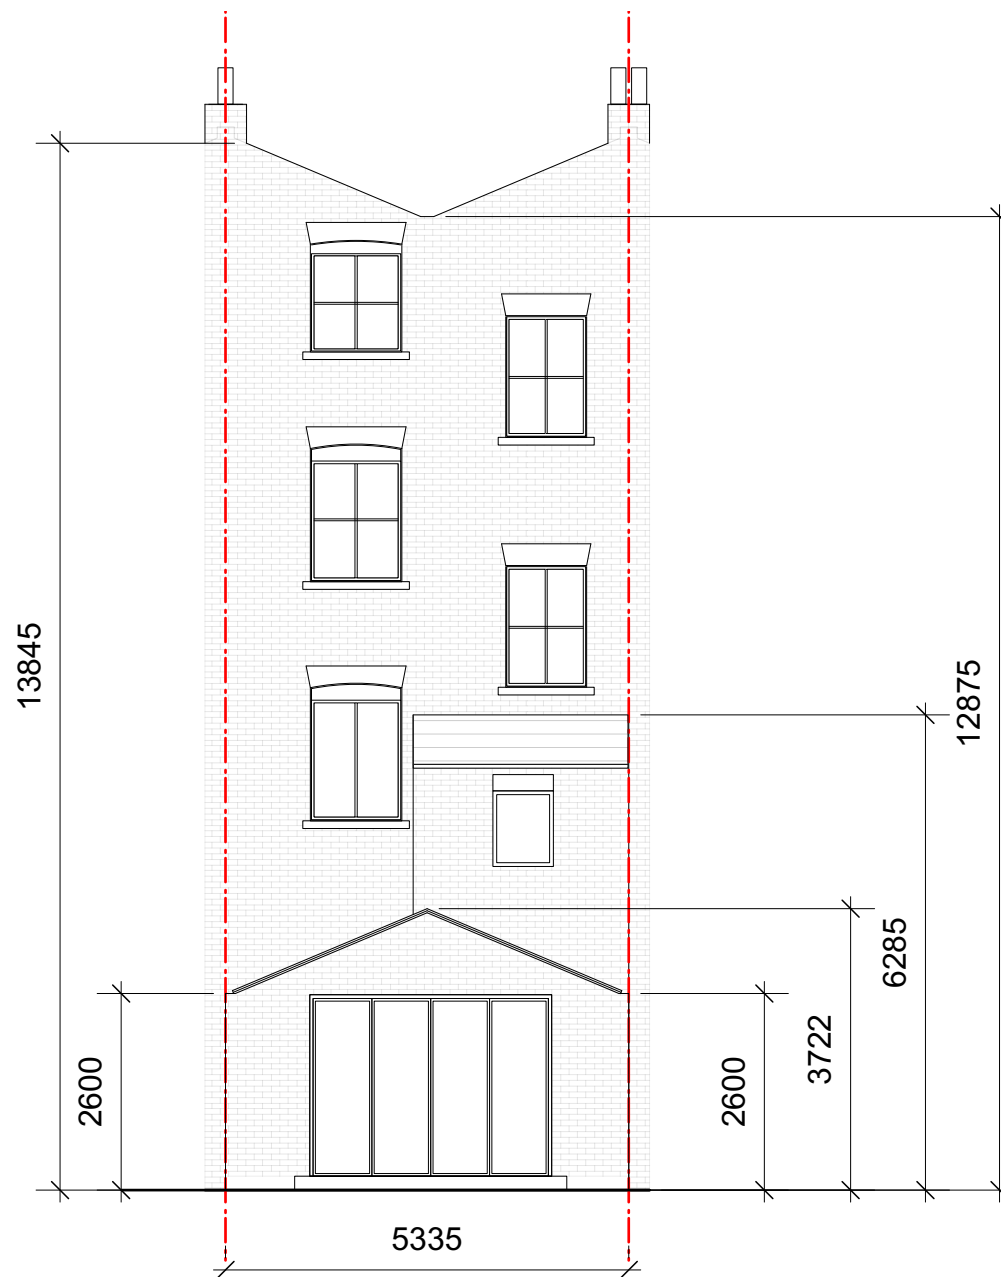

Rear Elevation

REV	DATE	COMMENT	DRW	CHK
08	06/06/2022	Planning UPDT	DS	HM
07	01/06/2022	Planning UPDT	DS	HM
06	20/05/2022	Planning UPDT	DS	HM
05	21/04/2022	Planning UPDT	DS	HM
04	12/04/2022	Planning UPDT	DS	HM
03	06/04/2022	Planning UPDT	DS	HM
02	04/03/2022	Planning UPDT	DS	HM
01	01/03/2022	Planning	DS	HM
00	24/11/2021	Initial issue	DS	HM



NOTES  
All dimensions to be confirmed on site. This drawing is copyright © My-architect

**My-architect**

Unit 12b, Canonbury Yard  
190 New North Road  
London, N1 7BJ  
T 07912325101 E harry.molyneux@my-architect.io


PROJECT  
62 Falkland Road, London, NW5 2XA

DRAWING  
Proposed Elevations

SCALE  
1:100 @ A3


STATUS  
Planning

DRAWING No. **297/03/200** REVISION **P08**

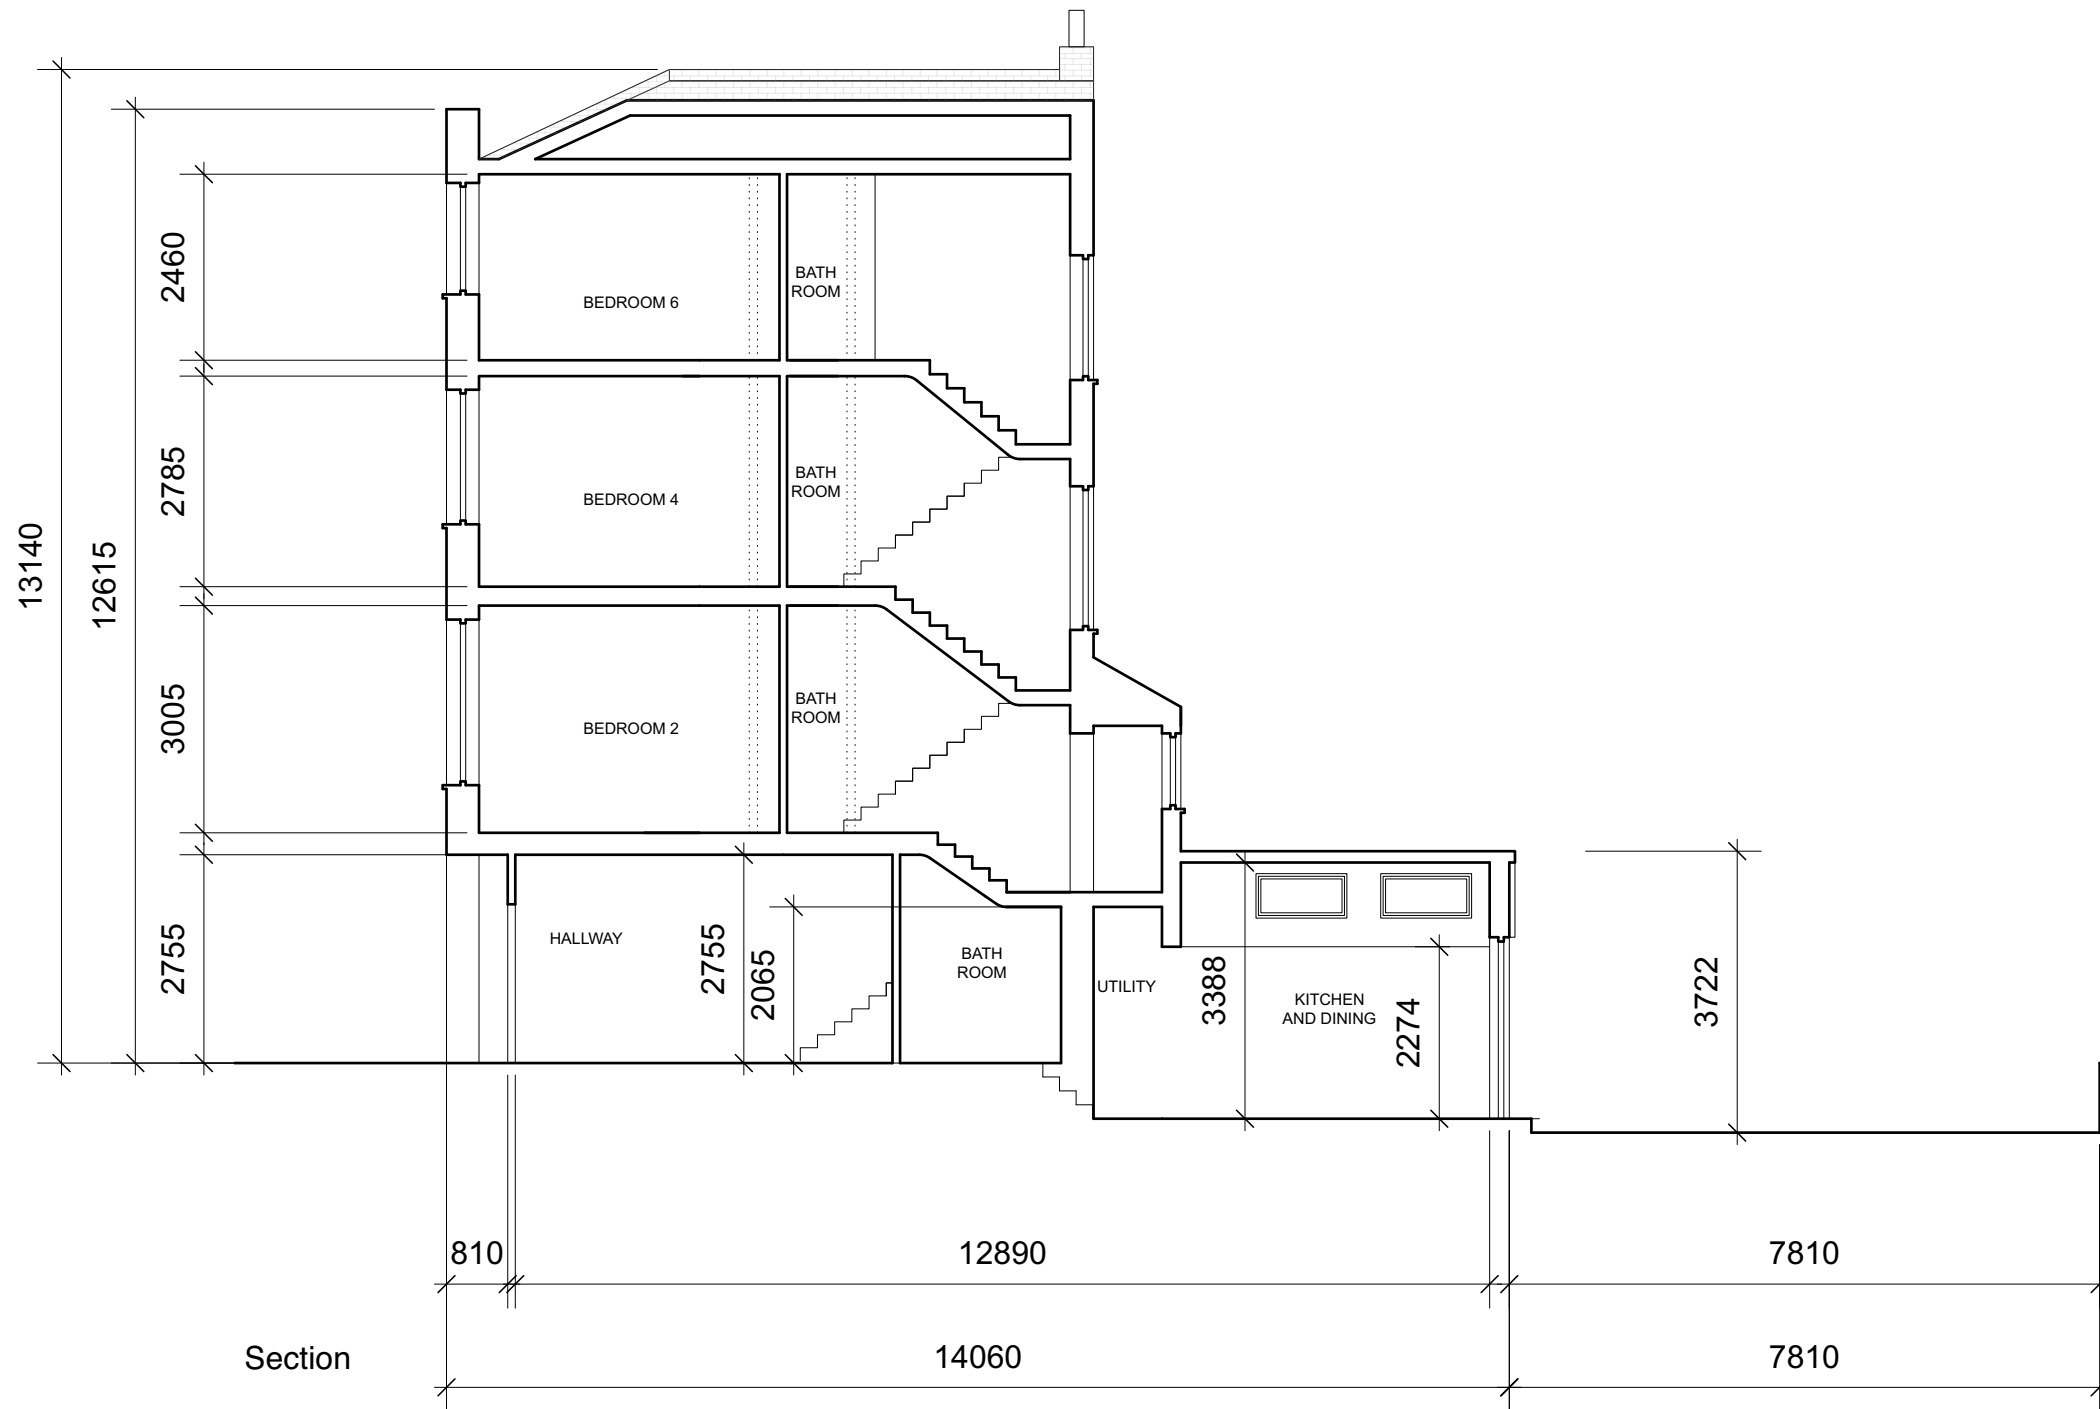

Section

REV	DATE	COMMENT	DRW	CHK
08	06/06/2022	Planning UPDT	DS	HM
07	01/06/2022	Planning UPDT	DS	HM
06	20/05/2022	Planning UPDT	DS	HM
05	21/04/2022	Planning UPDT	DS	HM
04	12/04/2022	Planning UPDT	DS	HM
03	06/04/2022	Planning UPDT	DS	HM
02	04/03/2022	Planning UPDT	DS	HM
01	01/03/2022	Planning	DS	HM
00	24/11/2021	Initial issue	DS	HM

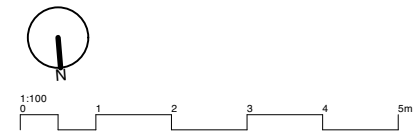

NOTES  
All dimensions to be confirmed on site. This drawing is copyright © My-architect

**My-architect**

Unit 12b, Canonbury Yard  
190 New North Road  
London, N1 7BJ  
T 07912325101 E harry.molyneux@my-architect.io


PROJECT  
62 Falkland Road, London, NW5 2XA


DRAWING  
Proposed Elevations

SCALE  
1:100 @ A3


STATUS  
Planning

DRAWING No. **297/03/201** REVISION **P08**

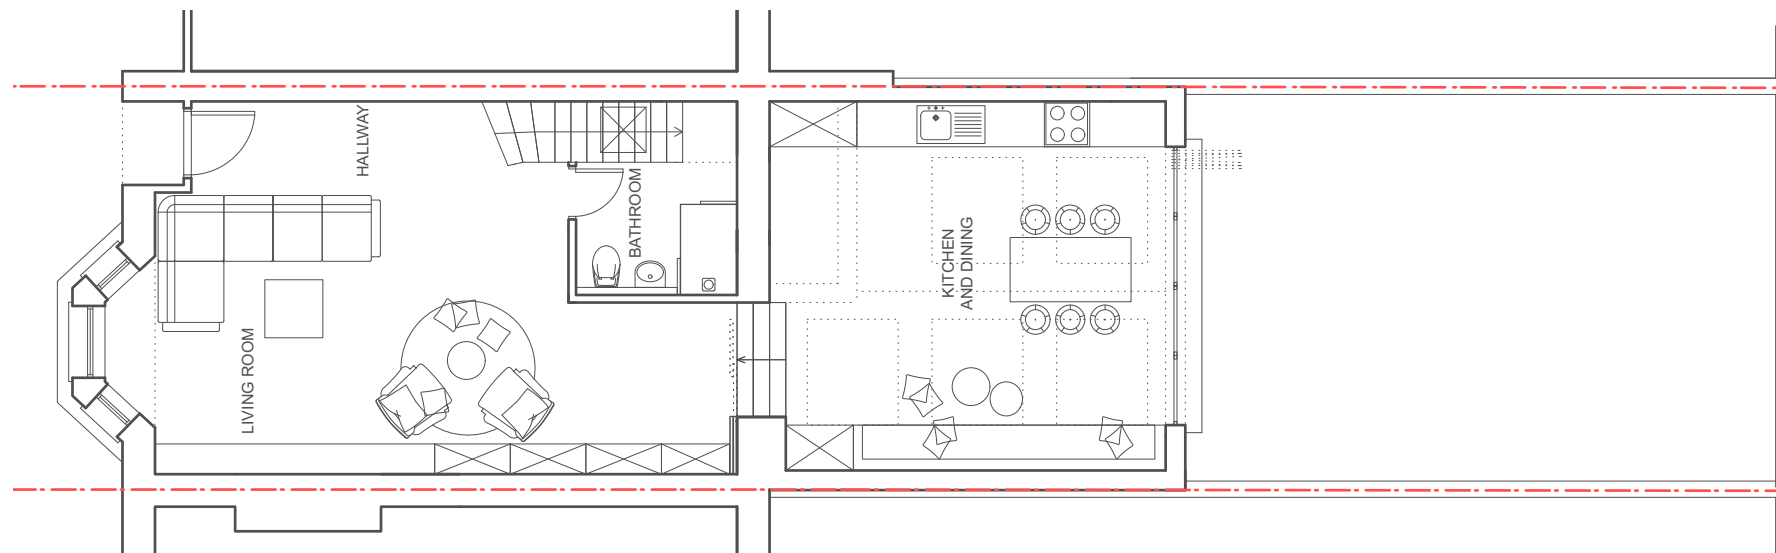

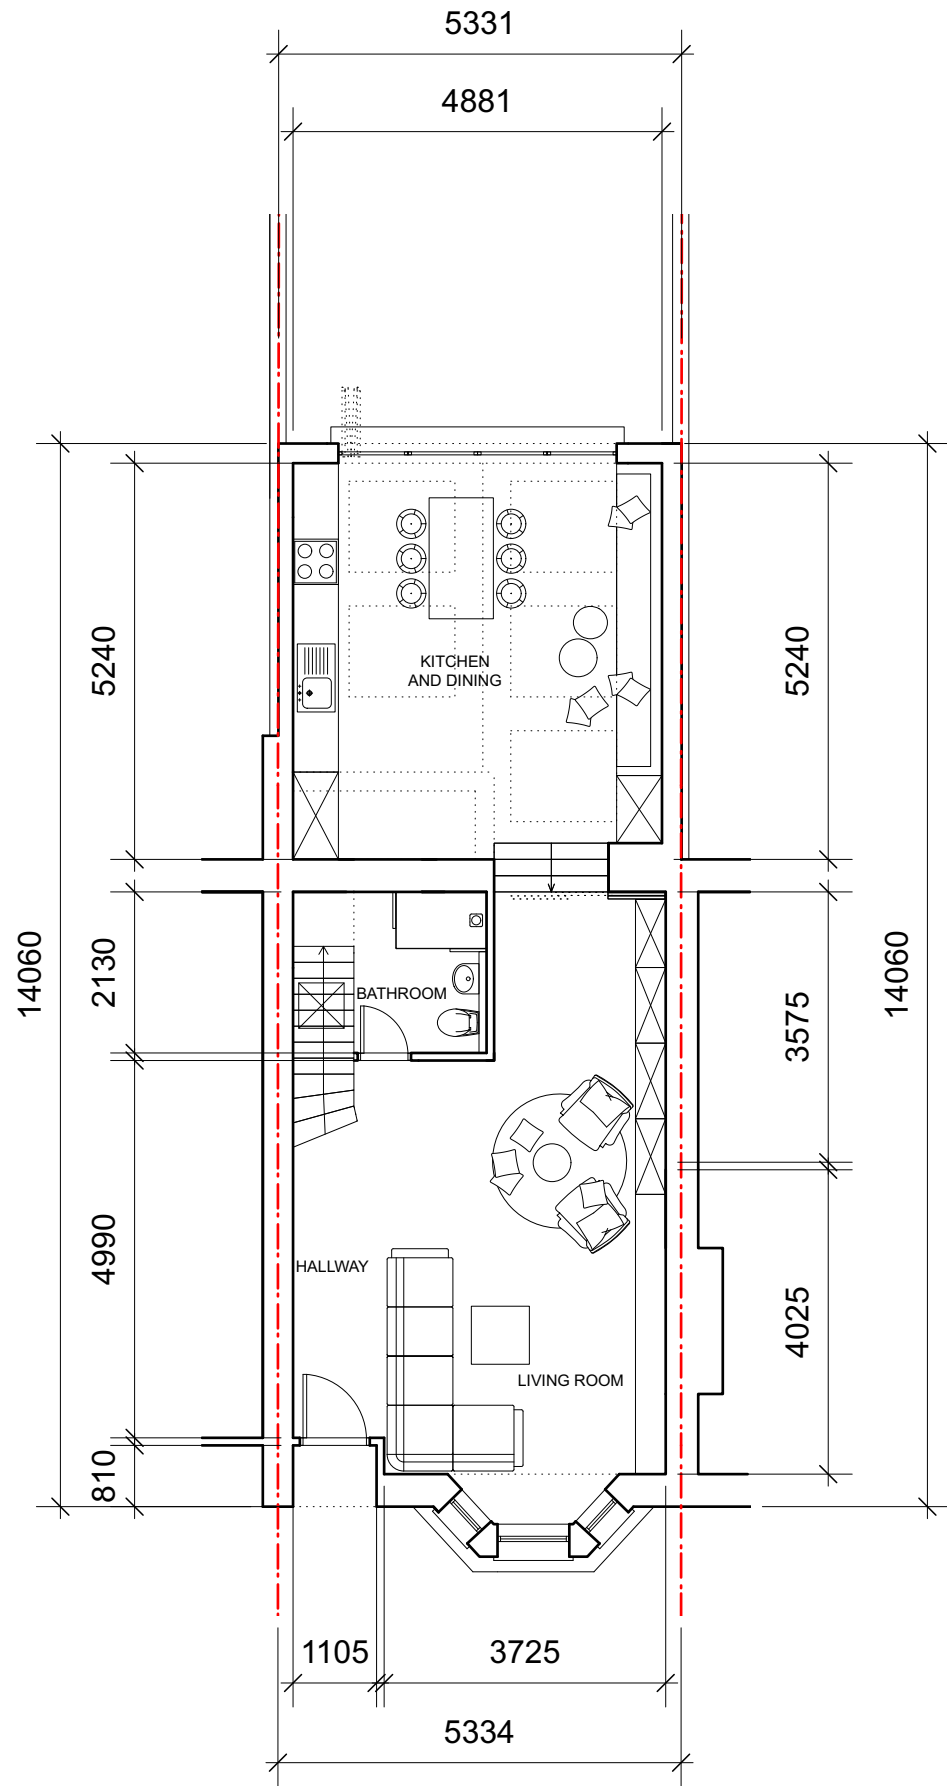


Ground Floor

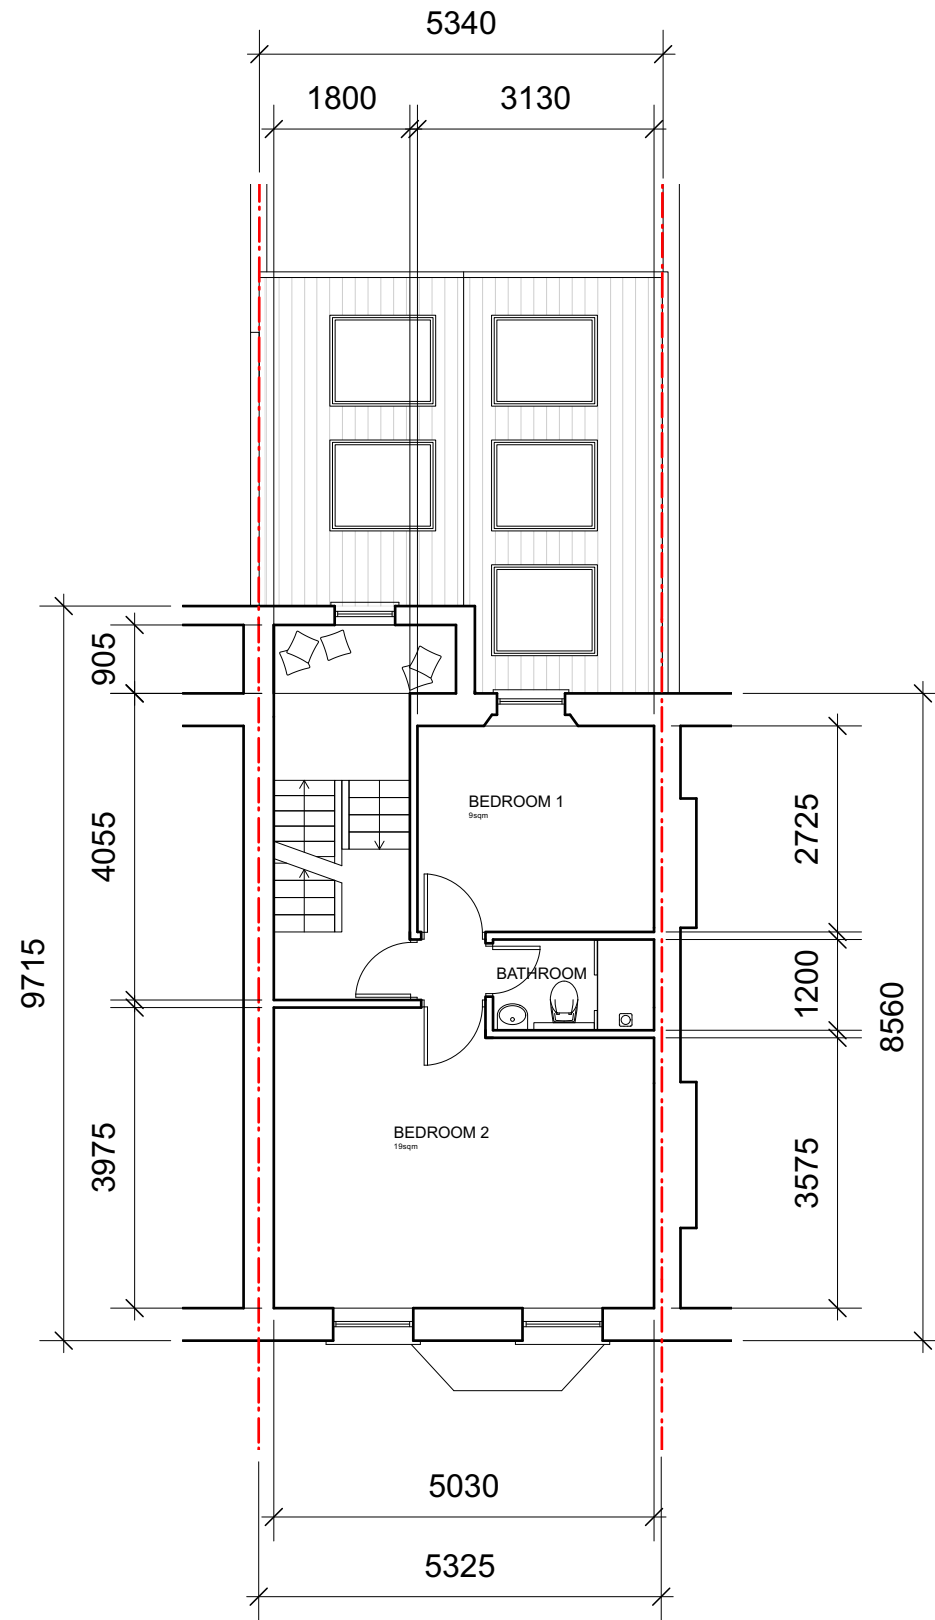

First Floor

REV	DATE	COMMENT	DRW	CHK
08	06/06/2022	Planning UPDT	DS	HM
07	01/06/2022	Planning UPDT	DS	HM
06	20/05/2022	Planning UPDT	DS	HM
05	21/04/2022	Planning UPDT	DS	HM
04	12/04/2022	Planning UPDT	DS	HM
03	06/04/2022	Planning UPDT	DS	HM
02	04/03/2022	Planning UPDT	DS	HM
01	01/03/2022	Planning	DS	HM
00	24/11/2021	Initial issue	DS	HM

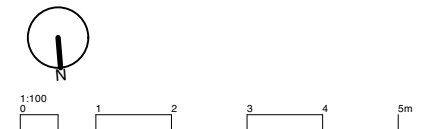


NOTES  
All dimensions to be confirmed on site. This drawing is copyright © My-architect

**My-architect**


Unit 12b, Canonbury Yard  
190 New North Road  
London, N1 7BJ  
T 07912325101 E harry.molyneux@my-architect.io

PROJECT  
62 Falkland Road, London, NW5 2XA  
DRAWING  
Proposed Floor Plans  
SCALE  
1:100 @ A3  
STATUS  
Planning

DRAWING No. **297/03/400** REVISION **P08**

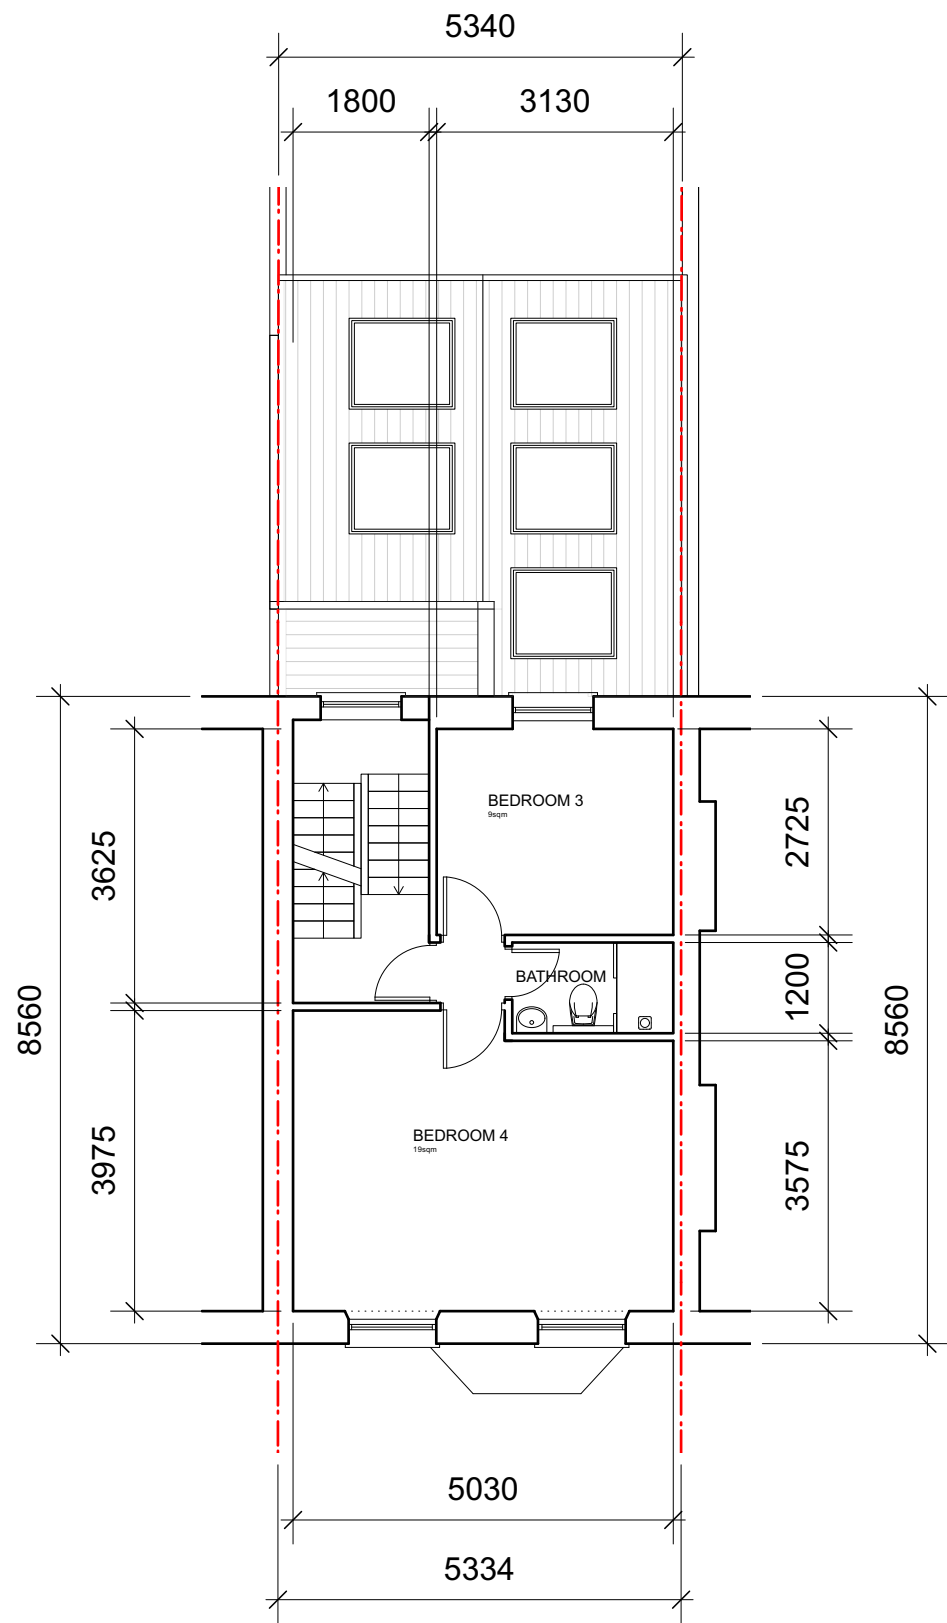


Second Floor

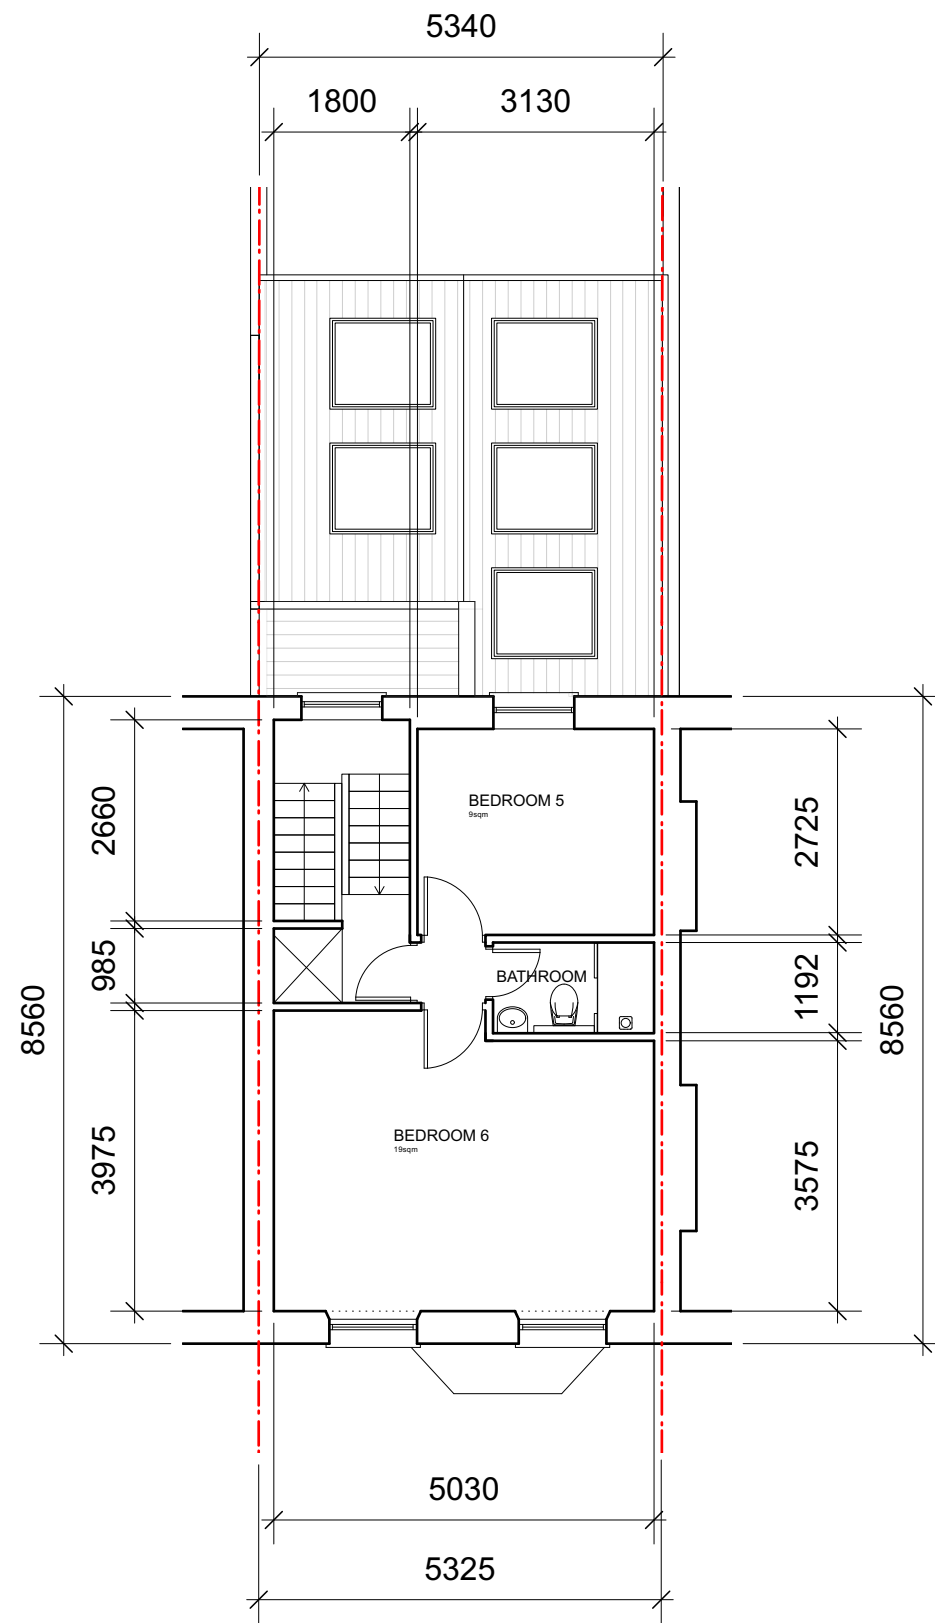

Third Floor

REV	DATE	COMMENT	DRW	CHK
08	06/06/2022	Planning UPDT	DS	HM
07	01/06/2022	Planning UPDT	DS	HM
06	20/05/2022	Planning UPDT	DS	HM
05	21/04/2022	Planning UPDT	DS	HM
04	12/04/2022	Planning UPDT	DS	HM
03	06/04/2022	Planning UPDT	DS	HM
02	04/03/2022	Planning UPDT	DS	HM
01	01/03/2022	Planning	DS	HM
00	24/11/2021	Initial issue	DS	HM

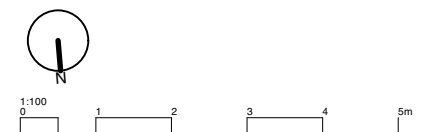

NOTES  
All dimensions to be confirmed on site. This drawing is copyright © My-architect

**My-architect**

Unit 12b, Canonbury Yard  
190 New North Road  
London, N1 7BJ  
T 07912325101 E harry.molyneux@my-architect.io


PROJECT  
62 Falkland Road, London, NW5 2XA

DRAWING  
Proposed Floor Plans

SCALE  
1:100 @ A3

STATUS  
Planning

DRAWING No. **297/03/401** REVISION **P08**

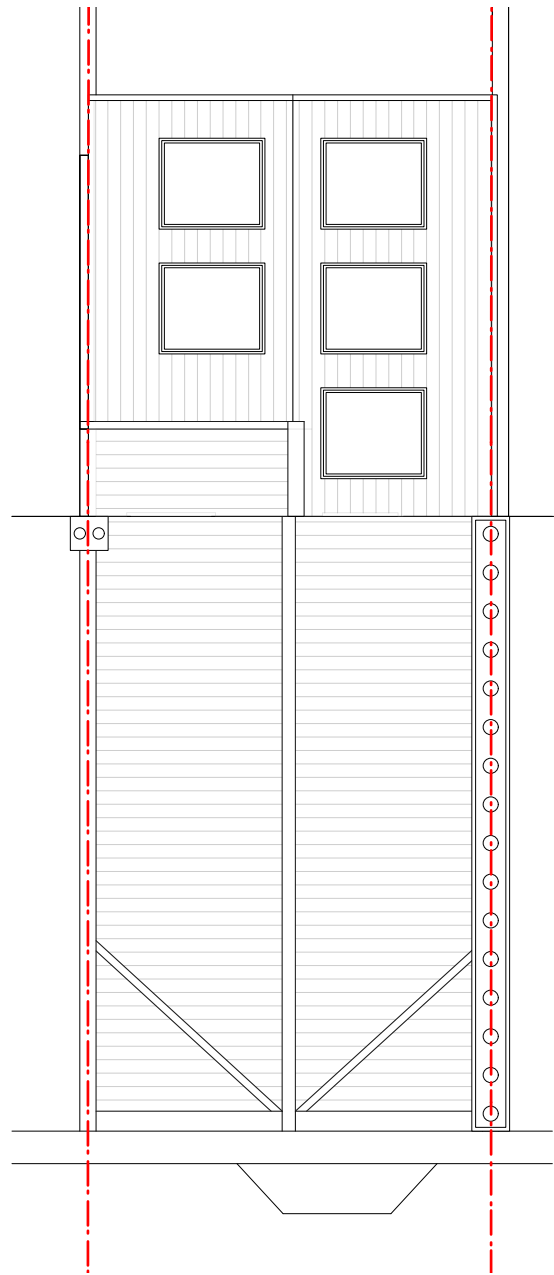

Roof

REV	DATE	COMMENT	DRW	CHK
08	06/06/2022	Planning UPDT	DS	HM
07	01/06/2022	Planning UPDT	DS	HM
06	20/05/2022	Planning UPDT	DS	HM
05	21/04/2022	Planning UPDT	DS	HM
04	12/04/2022	Planning UPDT	DS	HM
03	06/04/2022	Planning UPDT	DS	HM
02	04/03/2022	Planning UPDT	DS	HM
01	01/03/2022	Planning	DS	HM
00	24/11/2021	Initial issue	DS	HM



NOTES  
All dimensions to be confirmed on site. This drawing is copyright © My-architect

**My-architect**

Unit 12b, Canonbury Yard  
190 New North Road  
London, N1 7BJ  
T 07912325101 E [harry.molyneux@my-architect.io](mailto:harry.molyneux@my-architect.io)


PROJECT  
62 Falkland Road, London, NW5 2XA

DRAWING  
Proposed Floor Plans


SCALE  
1:100 @ A3

STATUS  
Planning



DRAWING No. **297/03/402** REVISION **P08**

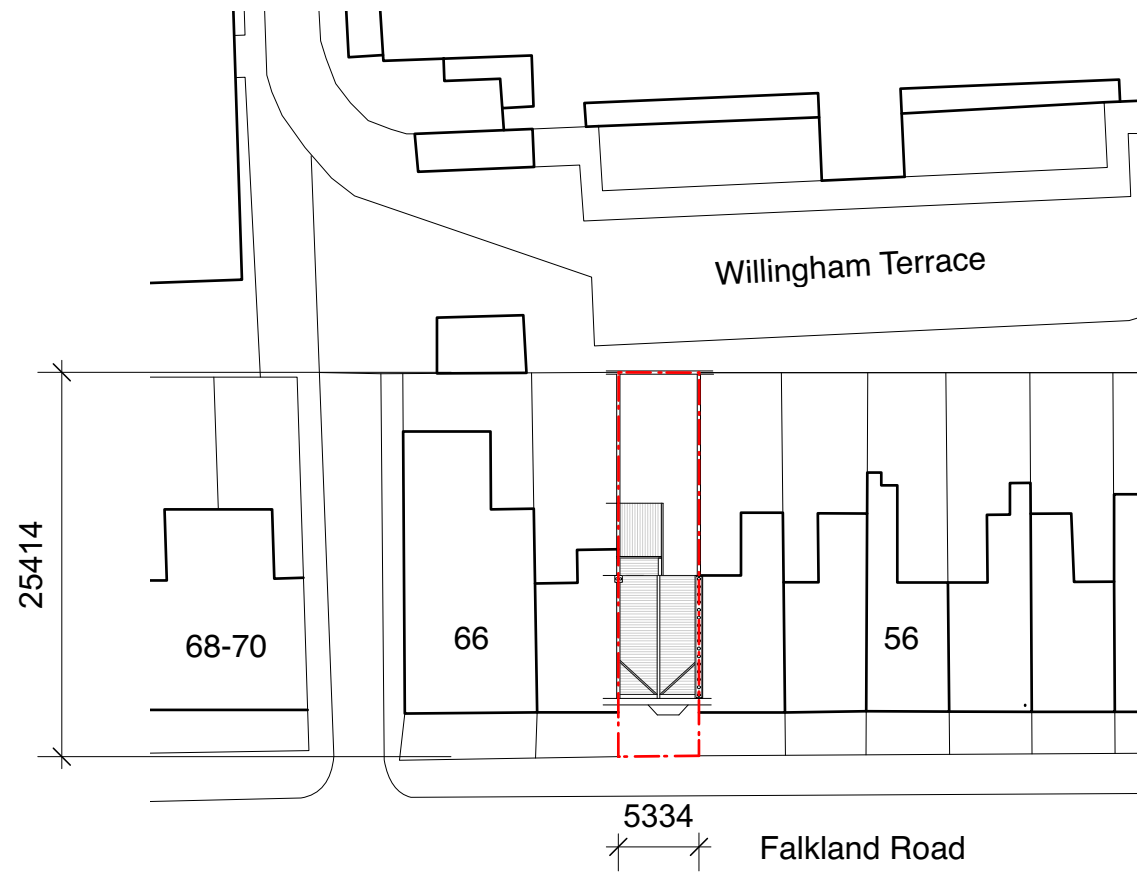


Existing Block Plan

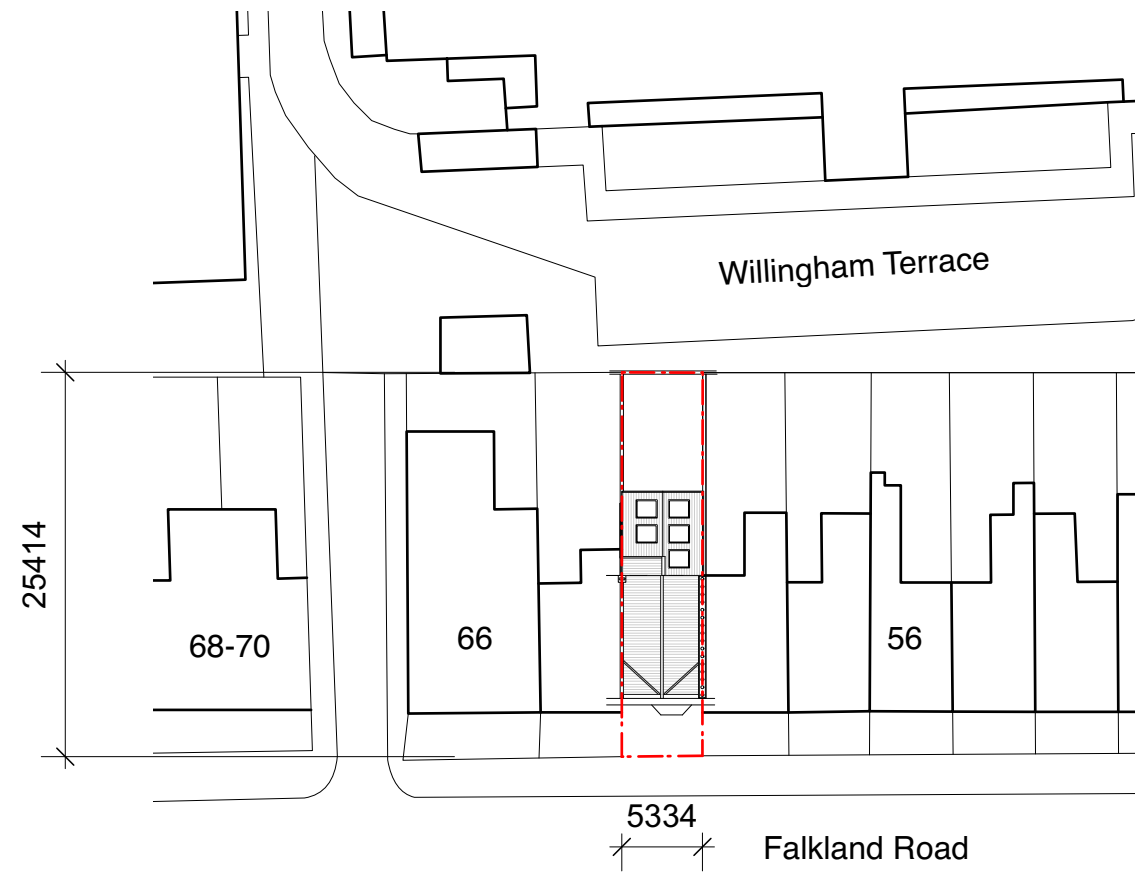

Proposed Block Plan

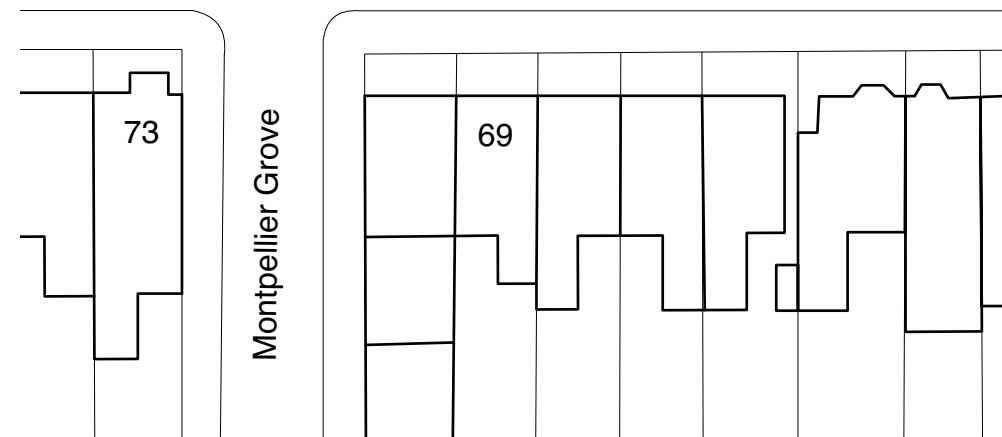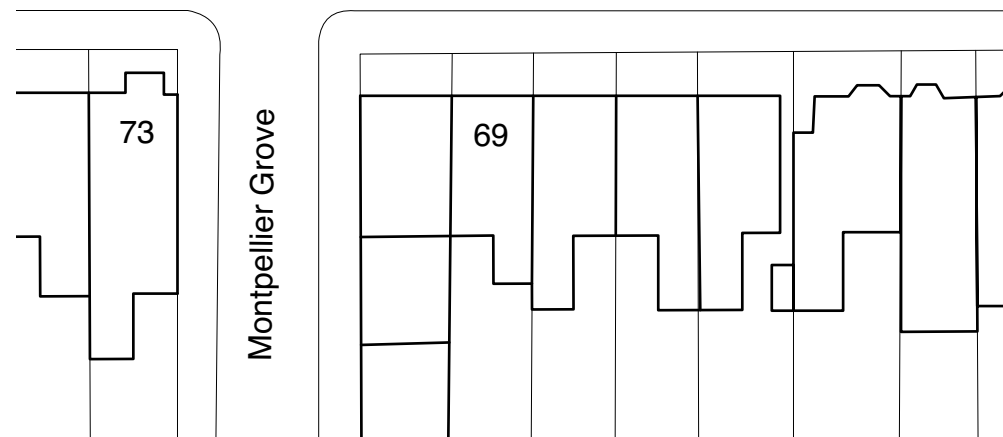

08	06/06/2022	Planning UPDT	DS	HM
07	01/06/2022	Planning UPDT	DS	HM
06	20/05/2022	Planning UPDT	DS	HM
05	21/04/2022	Planning UPDT	DS	HM
04	12/04/2022	Planning UPDT	DS	HM
03	06/04/2022	Planning UPDT	DS	HM
02	04/03/2022	Planning UPDT	DS	HM
01	01/03/2022	Planning	DS	HM
00	24/11/2021	Initial issue	DS	HM
REV	DATE	COMMENT	DRW	CHK

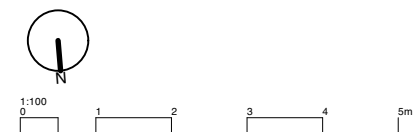

NOTES  
All dimensions to be confirmed on site. This drawing is copyright © My-architect

**My-architect**

Unit 12b, Canonbury Yard  
190 New North Road  
London, N1 7BJ  
T 07912325101 E harry.molyneux@my-architect.io

PROJECT  
62 Falkland Road, London, NW5 2XA

DRAWING  
Block Plans

SCALE  
1:500 @ A3

STATUS  
Planning

DRAWING No. REVISION  
**297/01/500 P08**