


SHOOT-UP HILL

MINSTER ROAD

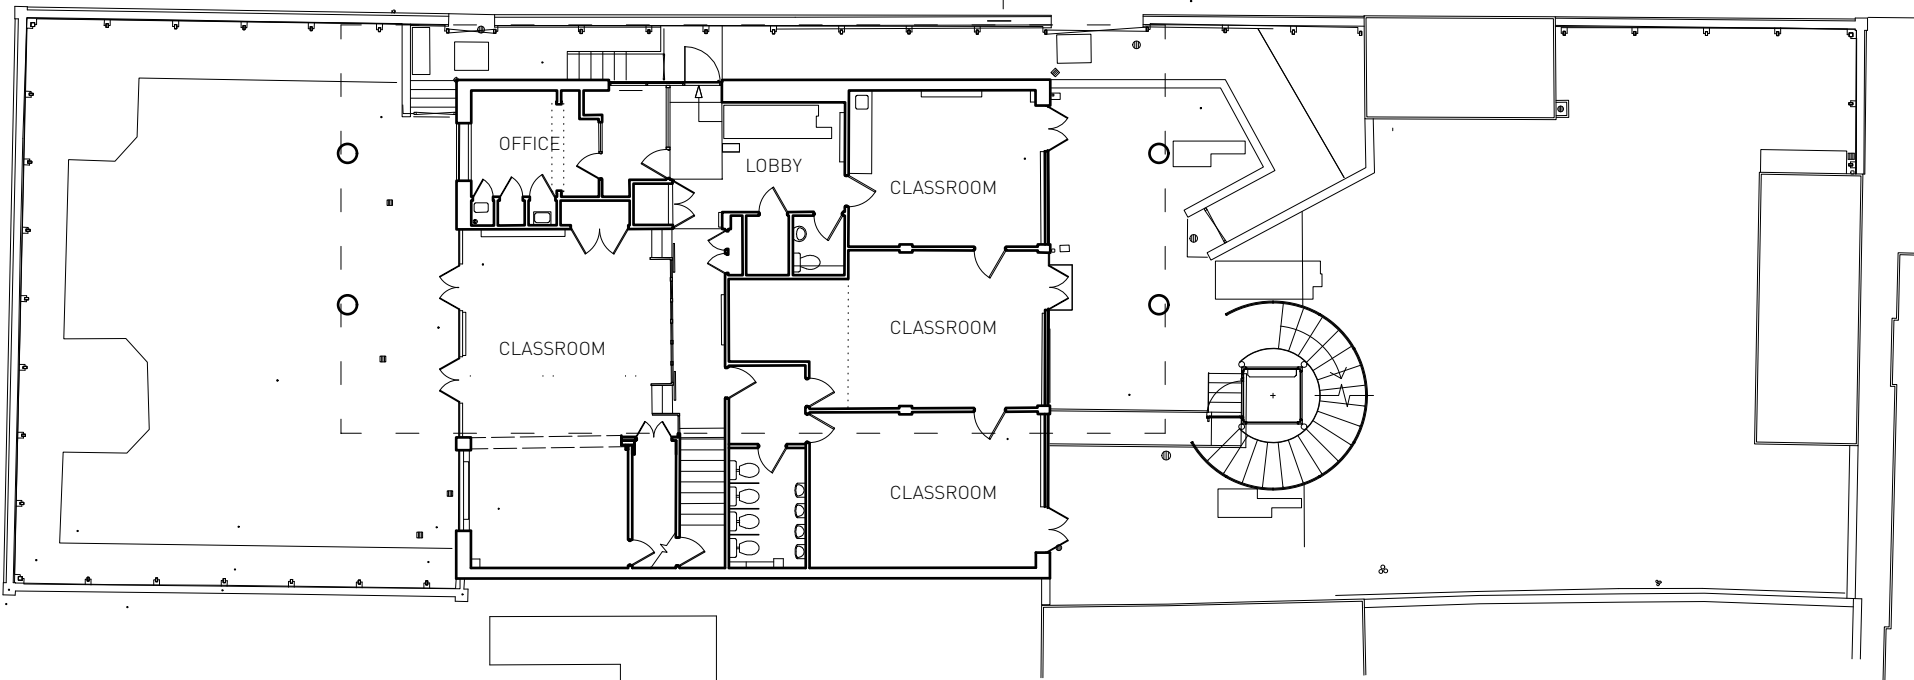

THIS DRAWING IS BASED ON DIMENSIONAL SURVEY INFORMATION PROVIDED BY OTHERS. THE ARCHITECT CANNOT ACCEPT RESPONSIBILITY FOR THE ACCURACY OF THIS SURVEY INFORMATION.

THIS DRAWING SHOULD BE READ IN CONJUNCTION WITH ALL RELEVANT DRAWINGS, SPECIFICATIONS, SCHEDULES AND OTHER CONTRACT INFORMATION ISSUED BY THE ARCHITECT, STRUCTURAL ENGINEER, SERVICES ENGINEER AND ANY OTHER CONSULTANT EMPLOYED OR RETAINED BY THE EMPLOYER IN RESPECT OF THESE WORKS.

IN THE CASE OF NEW WORKS, ALL DIMENSIONS SHOWN ARE TO THE FACE OF MASONRY, METAL OR TIMBER STUD FRAMING, OR THE CENTRE LINE OF STRUCTURAL STEEL MEMBERS, UNLESS NOTED OTHERWISE.

DO NOT SCALE FROM THIS DRAWING. REPORT ANY DISCREPANCIES, CONFLICTS, ERRORS OR OMISSIONS TO THE CA AND SEEK DIRECTIONS BEFORE PROCEEDING.

CONFIRM ALL DIMENSIONS AND LEVELS ON SITE PRIOR TO COMMENCING WORK. IF IN DOUBT, ASK!

THIS DRAWING REMAINS THE COPYRIGHT OF URBAN ARCHITECTURE

P1 LABEL ON ROOMS MC 01/06/24

REV: DETAILS: BY: CHKD: DATE: DRAWING STATUS:

PLANNING

DO NOT SCALE OFF THIS DRAWING

URBAN  
ARCHITECTURE

URBAN ARCHITECTURE ARCHITECTS & URBAN DESIGNERS  
1 CHELDON AVENUE LONDON NW7 1GG  
E: ming@urbanarch.co.uk W: www.urbanarch.co.uk

JOB:  
INSTALLATION OF  
AIR CONDITION UNITS

FOR:  
MULBERRY HOUSE SCHOOL

AT:  
68 SHOOT UP HILL

DRAWING TITLE:  
EXISTING GROUND FLOOR PLAN

DATE: 28.02.24 SCALE: 1:200@A3

DRAWN BY: MC CHECKED BY: MC

JOB NO: MR001 DWG NO: AL(0)-100-010.P1

COPYRIGHT ©

